



Rear Elevation

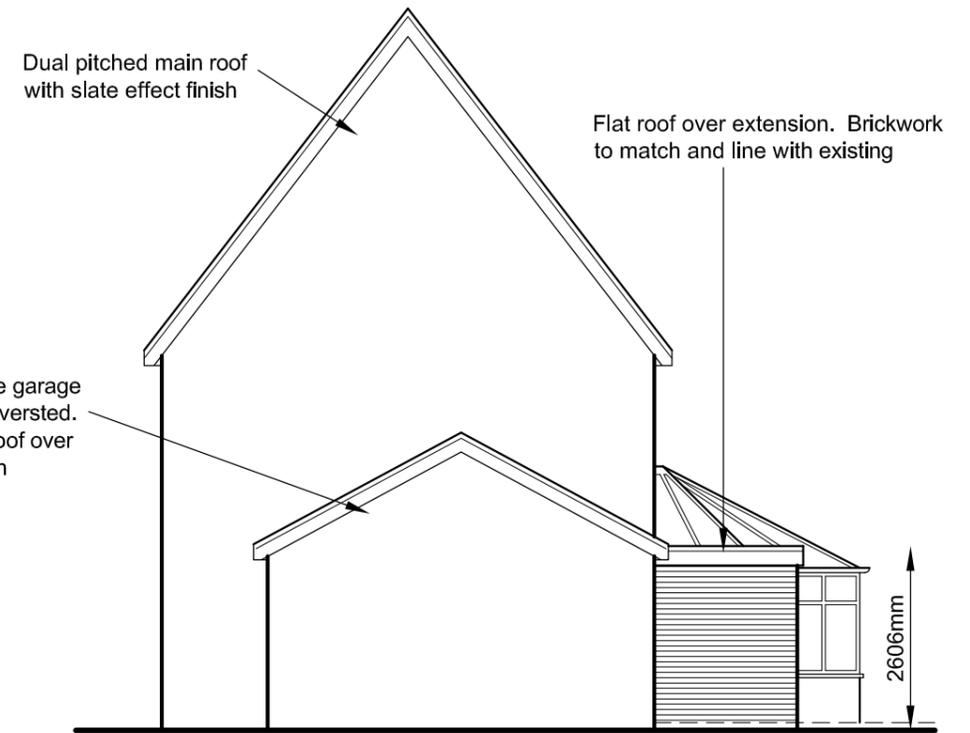

Side Elevation

This drawing is the copyright of Andrew Stott / The Plan Centre and may not be copied or transmitted to any third party without prior written consent from Andrew Stott at The Plan Centre. This drawing has been prepared for the purpose of obtaining Planning / Building Regulation approval only. All details are to the satisfaction of the Area Building Control Officer (BCO). These drawings must not be acted upon until they have been approved by the local authority. Should the client commence work without the local authority approvals in place, they do so at their own risk. All dimensions are to the structure and not plaster finish. Only written dimensions are to be used, NOT SCALED.

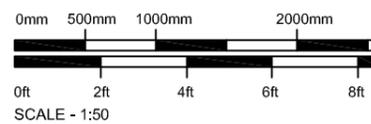

Client
Mr & Mrs D'Anna
70 Acrefield Road
Liverpool L25 5JQ

Project
Family Room / Utility Room Extension
 Drawing
Proposed Elevations

Scale 1:100 @A3	Date 16.12.14
Dwg. No. 1190/04	Rev. B

The Plan Centre
 SURVEYING & ARCHITECTURE
 13 St Stephens Road, Hightown, Liverpool, L38 0BL
 TEL: (0151)2036236 E-mail: admin@theplancentre.co.uk
 www.theplancentre.co.uk Facebook - theplancentre

