

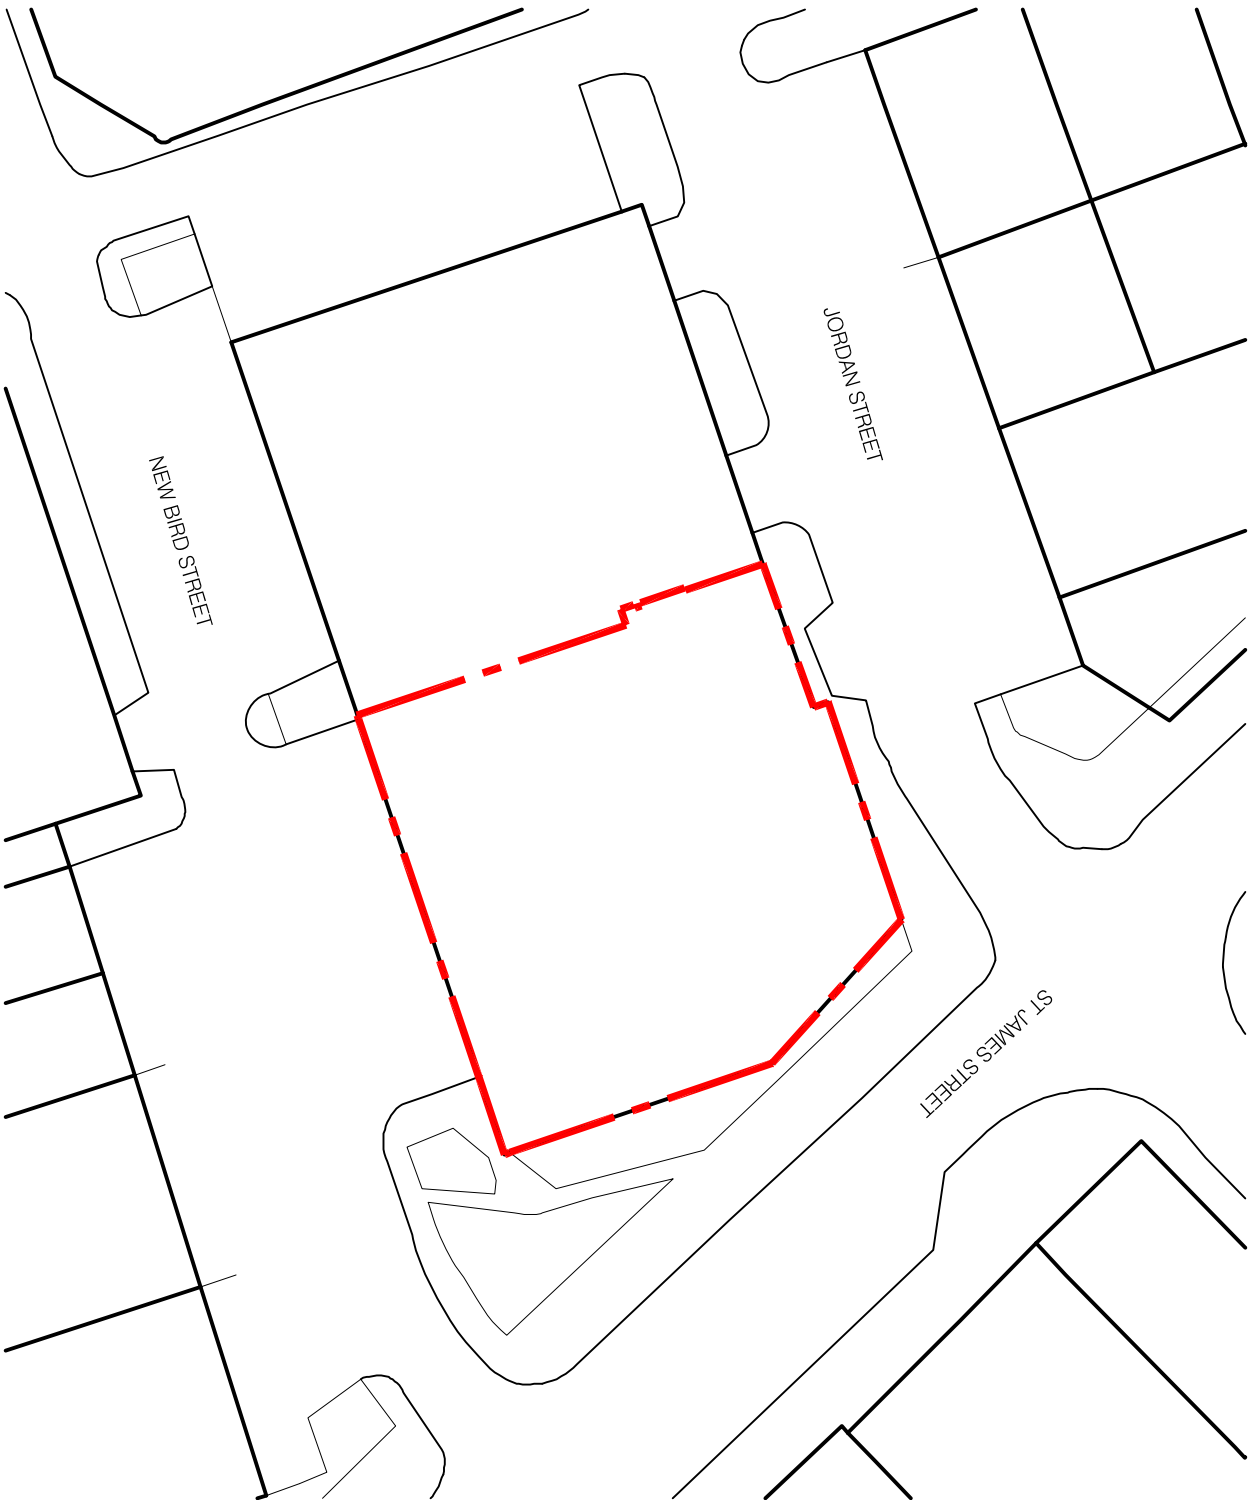



- notes:
1. Do not scale. All drawing notes for planning purposes
 2. Drawings to be used for the status indicated on
 3. All dimensions and setting out shall be checked and confirmed and any discrepancies to be reported to the Designer prior to commencement of any work
 4. All work and materials to be in accordance with current British legislation, relevant codes of practice and standards
 5. Drawing to be read in accordance with relevant consultants and sub-contractors drawings and specifications
 6. This drawing is the property of the Designer and is not to be used in whole or in part without written consent

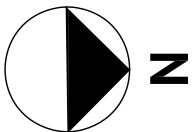

Existing Location Plan
Scale @ 1:1250

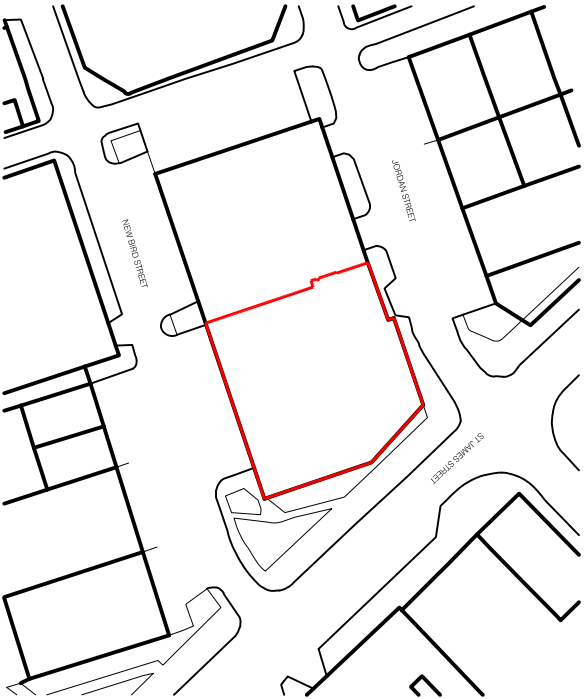

Existing/Proposed Site Plan
Scale @ 1:500

 

no.	revision	date
key plan:		

project:
Former Bogans Carpets
2 New Bird Street
Liverpool
L1 0DN

title:
Site & Location Plans

scale:	sheet:	date:
Varies	A3	December 2015

drawing status:
Planning

drawing no:
122 - EX - 01

rev:
A