

Health and Safety Information
In addition to the hazards/ risks normally associated with the types of work detailed on this drawing, please note the following.


Construction
Refer to Project CDM Significant Hazard and Risk Register

Maintenance / Cleaning / Operation
Refer to Project CDM Significant Hazard and Risk Register

Decommissioning / Demolition
Refer to Project CDM Significant Hazard and Risk Register

Revisions			
PL1	25.04.14	PLANNING ISSUE	SB JF
PL2	09.07.14	UPDATED PLANNING ISSUE	MD JH
PL3	12.03.15	PLANNING AMENDMENT ISSUE	KC JF
PL4	10.02.17	ADDITIONAL WEATHER PROTECTION CLADDING TO GABLE END	LR JF

NOTE:
ANNOTATIONS IN RED RELATE TO CURRENT PLANNING APPLICATION

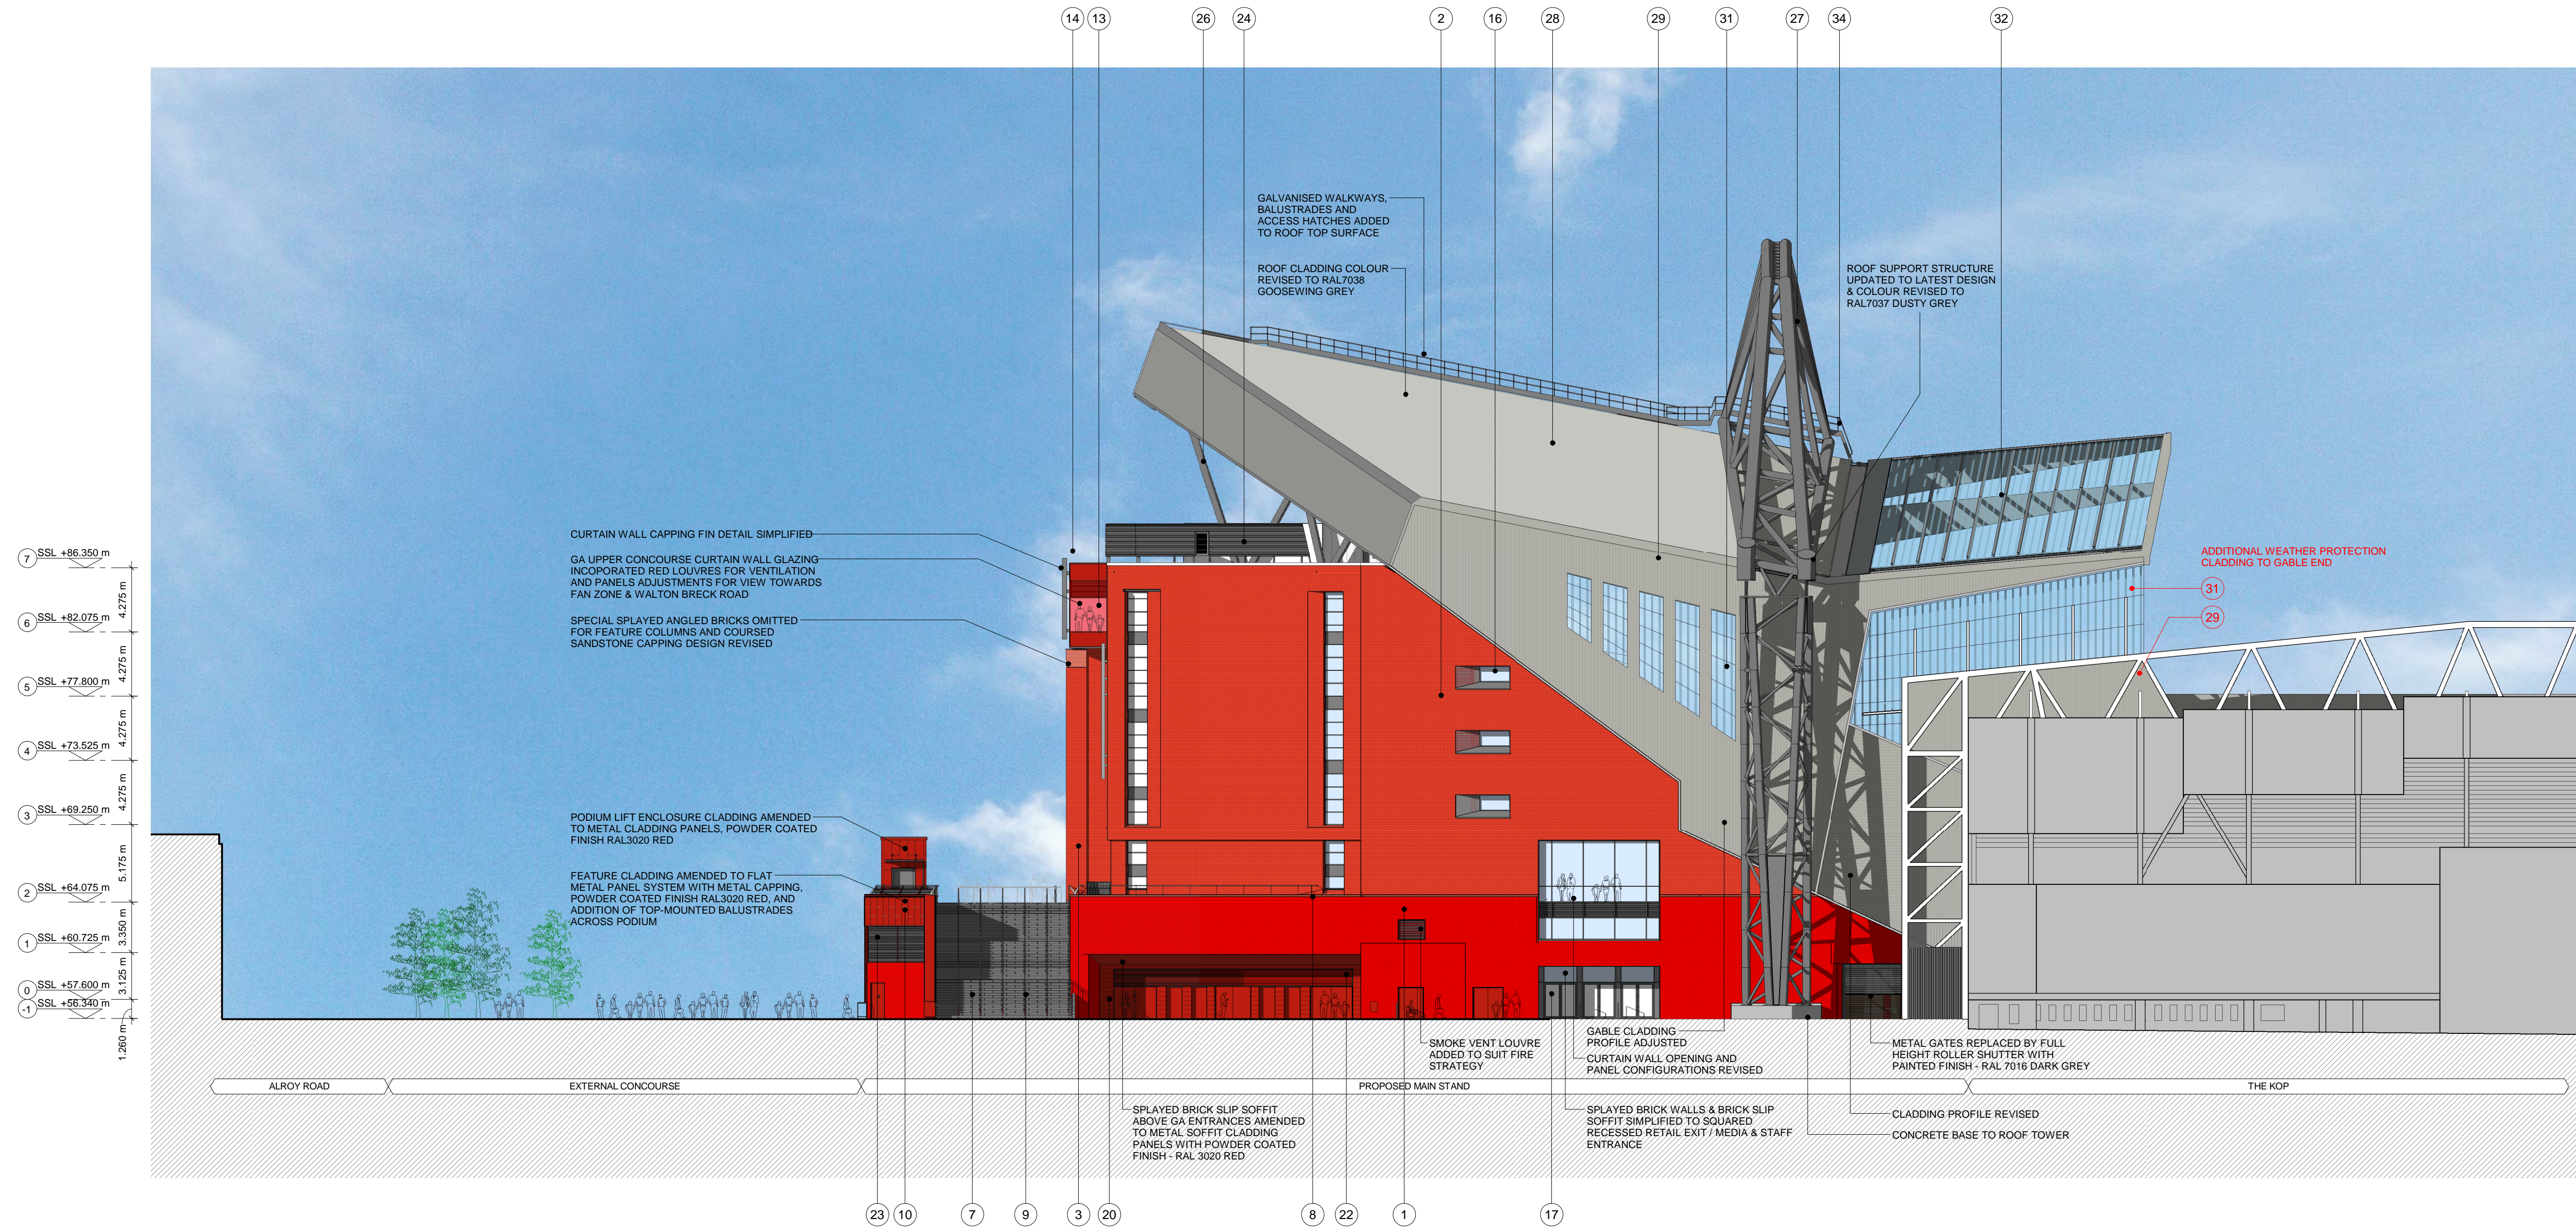

1

SOUTH WEST ELEVATION



PROPOSED GENERAL ARRANGEMENT ELEVATION

- 1 DARK RED FACING BRICK IN STRETCHER BOND WITH SPECIAL BRICK SPLAYS AND MATCHING COLOUR MORTAR
- 2 RED FACING BRICK IN STRETCHER BOND WITH SPECIAL BRICK SPLAYS AND MATCHING COLOUR MORTAR
- 3 RED FACING BRICK COLONNADE WITH RECONSTITUTED COURSED SANDSTONE CAPPING DETAIL
- 4 LFC CLUB CREST PANEL WITH POWDER COATED FINISH - RAL 9006 SILVER METALLIC WITH RECESSED STRETCHER BRICK DETAIL FEATURE PANEL BEHIND
- 5 RANDOM COURSE SANDSTONE CLADDING TO HILLSBOROUGH MEMORIAL BACKDROP
- 6 PUBLIC ART PANEL ADJACENT HILLSBOROUGH MEMORIAL DESIGNED BY OTHERS
- 7 LIGHT GREY EXPOSED AGGREGATE CONCRETE SLAB PAVING TO PODIUM AND STEPS, WITH TACTILE PANELS TO TOP AND BOTTOM
- 8 RECONSTITUTED SANDSTONE PARAPET CAPPING AND PAINTED STEEL INCLINED OUTER BALUSTRADE - RAL 3020 RED / RAL 7004 LIGHT GREY
- 9 PAINTED STEEL HANDRAILS AND BALUSTRADES TO PODIUM STEPS - RAL 3020 RED / RAL 7004 LIGHT GREY

- 10 METAL CLADDING PANELS WITH METAL CAPPING, POWDER COATED FINISH RAL3020 RED, SURROUND TO RETAIL STORE ENTRANCE AND PODIUM STAIR, WITH TOP-MOUNTED BALUSTRADE ACROSS PODIUM
- 11 METAL CLADDING PANELS WITH POWDER COATED FINISH RAL3020 RED TO EXPOSED PODIUM LIFT ENCLOSURE
- 12 DOUBLE GLAZED CURTAIN WALLING WITH GRADED RED BACK DOT MATRIX FRITTING TO CENTRAL PANELS AND POWDER COATED CAPPING TRIMS - RAL 7012 GREY
- 13 SINGLE GLAZED CURTAIN WALLING WITH RED BACK-PAINTED GLASS, GRADED RED DOT MATRIX FRITTING TO OUTER PANELS, AND MATCHING RED CAPPINGS - RAL 3020 RED
- 14 PROJECTED METAL FIN CAPPING DETAIL WITH POWDER COATED FINISH - RAL 7012 GREY
- 15 METAL FLUSH SOFFIT CLADDING PANELS WITH POWDER COATED FINISH - RAL 3020 RED
- 16 DOUBLE GLAZED METAL CASEMENT WINDOWS AND FIXED LIGHTS WITH POWDER COATED FINISH - RAL 7012 GREY
- 17 DOUBLE GLAZED METAL EXTERNAL DOORS WITH STAINLESS STEEL IRONMONGERY & POWDER COATED FINISH - RAL 7012 GREY
- 18 DOUBLE GLAZED AUTOMATIC BI-PARTING HOSPITALITY ENTRANCE DOORS WITH POWDER COATED FINISH - RAL 7012 GREY

- 19 METAL TICKET WINDOWS WITH INTEGRAL ROLLER SHUTTER AND POWDER COATED FINISH - RAL 3020 RED
- 20 GENERAL ADMISSION METAL TURNSTILES AND EXIT DOORS WITH POWDER COATED FINISH - RAL 3020 RED
- 21 FULL HEIGHT ROLLER SHUTTER WITH PERFORATED TOP VENTING ZONE & PAINTED FINISH - RAL 7016 DARK GREY
- 22 METAL LOUVRE SCREEN TURNSTILE OVER-PANEL WITH POWDER COATED FINISH - RAL 3020 RED
- 23 METAL PLANT LOUVRE SCREEN AND MATCHING DOORS WITH POWDER COATED FINISH - RAL 7012 GREY
- 24 ROOF LEVEL METAL PLANT LOUVRE SCREEN AND SUPPORT FRAME WITH POWDER COATED FINISH - RAL 7012 GREY
- 25 EXPOSED UNDERSIDE OF PRECAST CONCRETE UPPER TIER SEATING UNITS
- 26 STEEL UPPER TIER SUPPORT STRUCTURE WITH HIGH PERFORMANCE EPOXY PAINTED FINISH - RAL 7037 DUSTY GREY
- 27 STEEL ROOF SUPPORT STRUCTURE WITH HIGH PERFORMANCE EPOXY PAINTED FINISH - RAL 7004 LIGHT GREY

- 28 PROFILED METAL CLADDING TO ROOF TOP SURFACE WITH PROPRIETARY PVF2 FINISH - RAL 7038 GOOSEWING GREY
- 29 PROFILED METAL CLADDING TO ROOF FOLDED GABLE ELEMENTS WITH PVF2 FINISH - RAL 7038 GOOSEWING GREY
- 30 METAL SOFFIT CLADDING TO UNDERSIDE OF MAIN ROOF STRUCTURE WITH PVF2 FINISH - RAL 3020 RED
- 31 PROFILED CLEAR POLYCARBONATE SHEET CLADDING PANELS TO ROOF AND GABLES
- 32 PROFILED CLEAR POLYCARBONATE SHEET CLADDING ON GALVANISED STEEL BOX TO ROOF FRONT SECTION
- 33 PITCH SIDE FRONT FASCIA TO ROOF WITH POWDER COATED FINISH - RAL 7038 GOOSEWING GREY
- 34 GALVANISED STEEL MAINTENANCE WALKWAY WITH LANYARD SYSTEM SET WITHIN PRISMATIC ROOF TRUSS PROFILE, BALUSTRADES AND ACCESS HATCHES TO ROOF TOP SURFACE

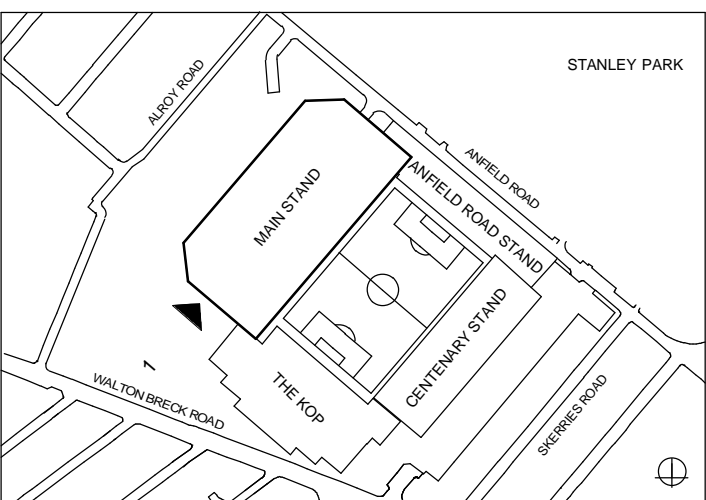 

KEY PLAN - PHASE 1

PLANNING

Client


LIVERPOOL FOOTBALL CLUB

Project

ANFIELD STADIUM EXPANSION
MAIN STAND PHASE 1

Drawing title

SOUTH WEST ELEVATION

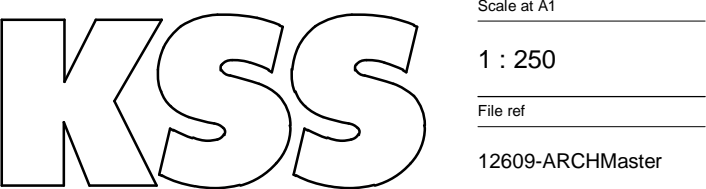

London
1 James Street
London W1U 1DR
T+44(0)20 7907 2222
F+44(0)20 7907 2299

Sevenoaks
7 Blighs Walk
Sevenoaks TN11 3 1DB
T+44(0)20 7907 2222
F+44(0)1732 467 841

Project number	Drawing number	Revision
12609	311	PL4