



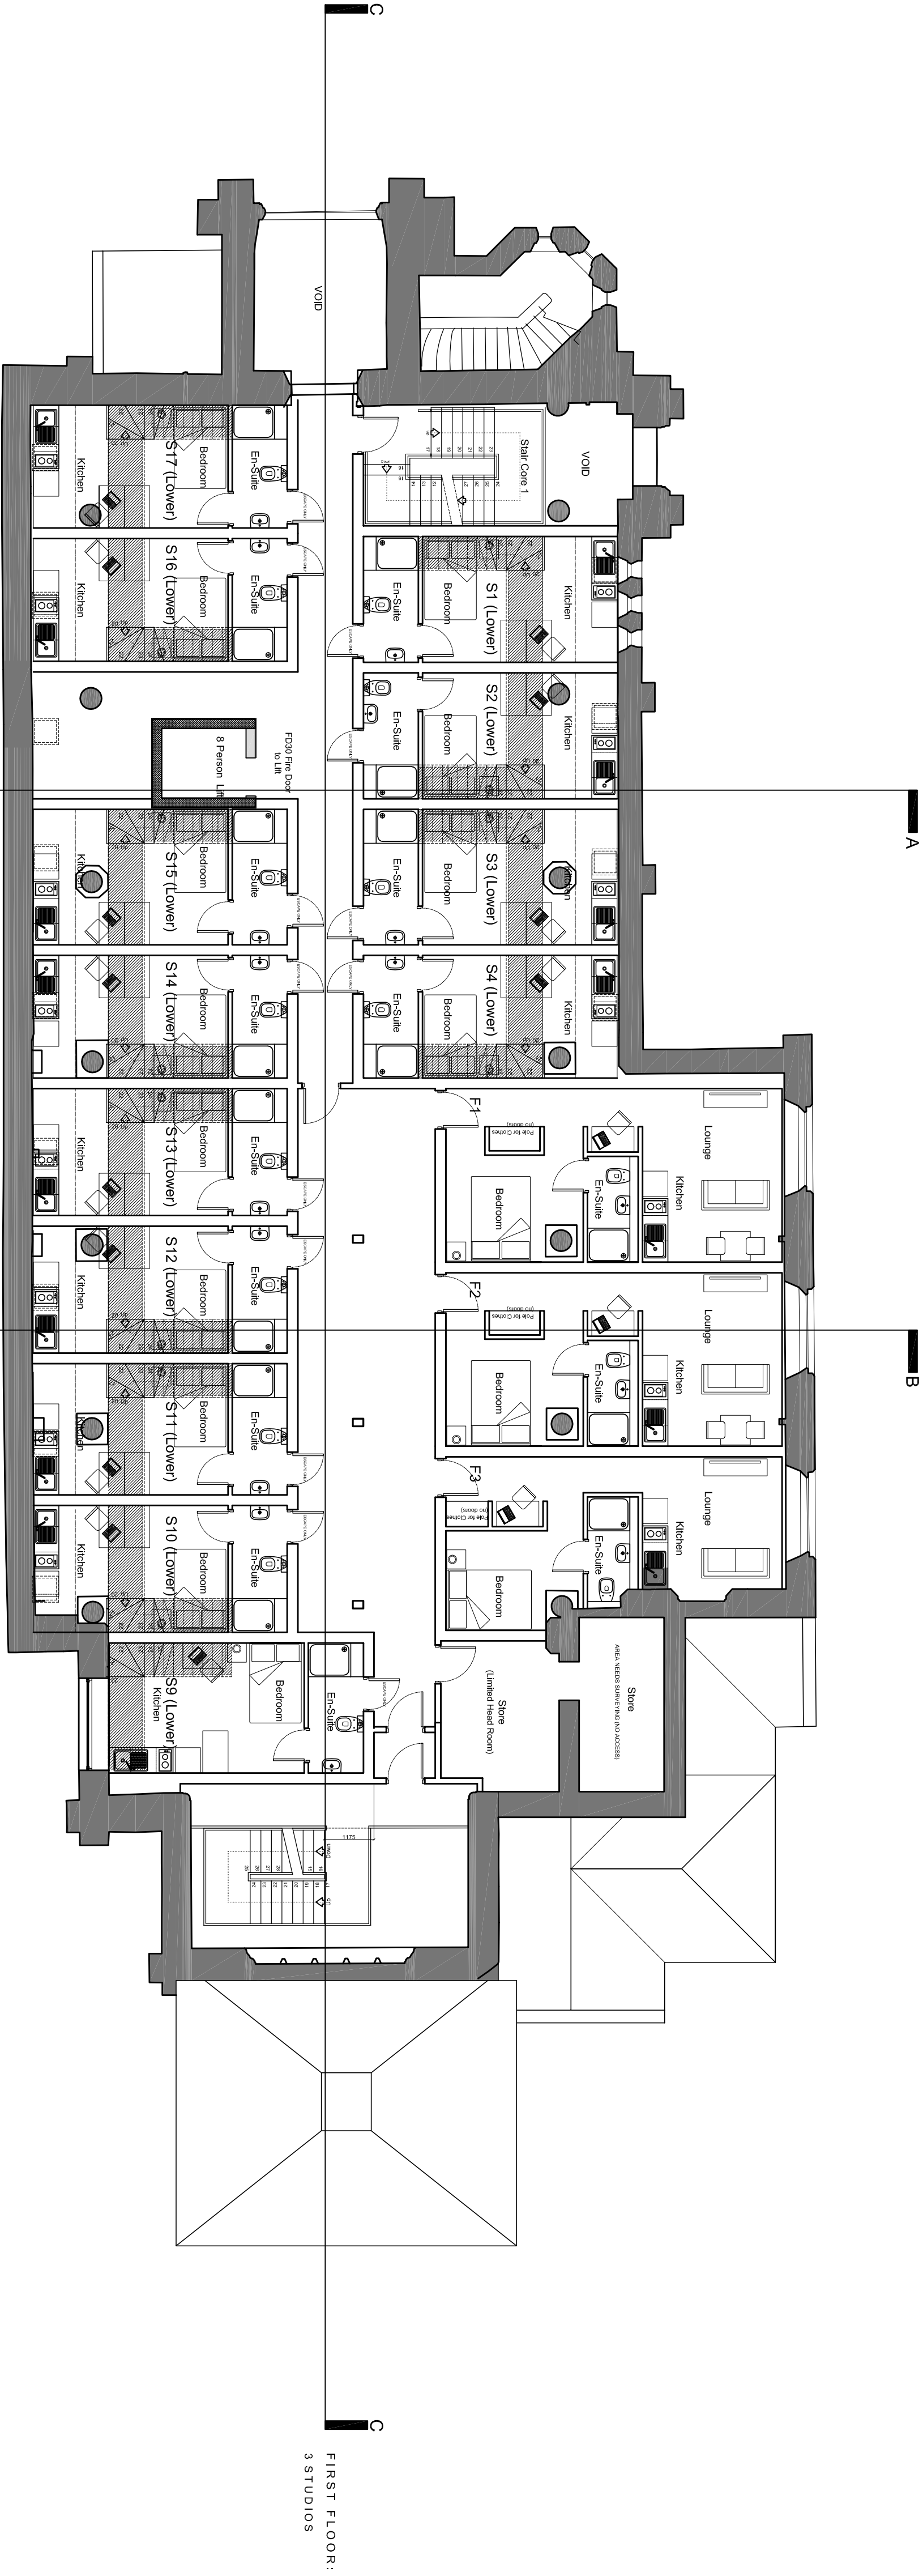

Proposed First Floor Plan Scale 1:100

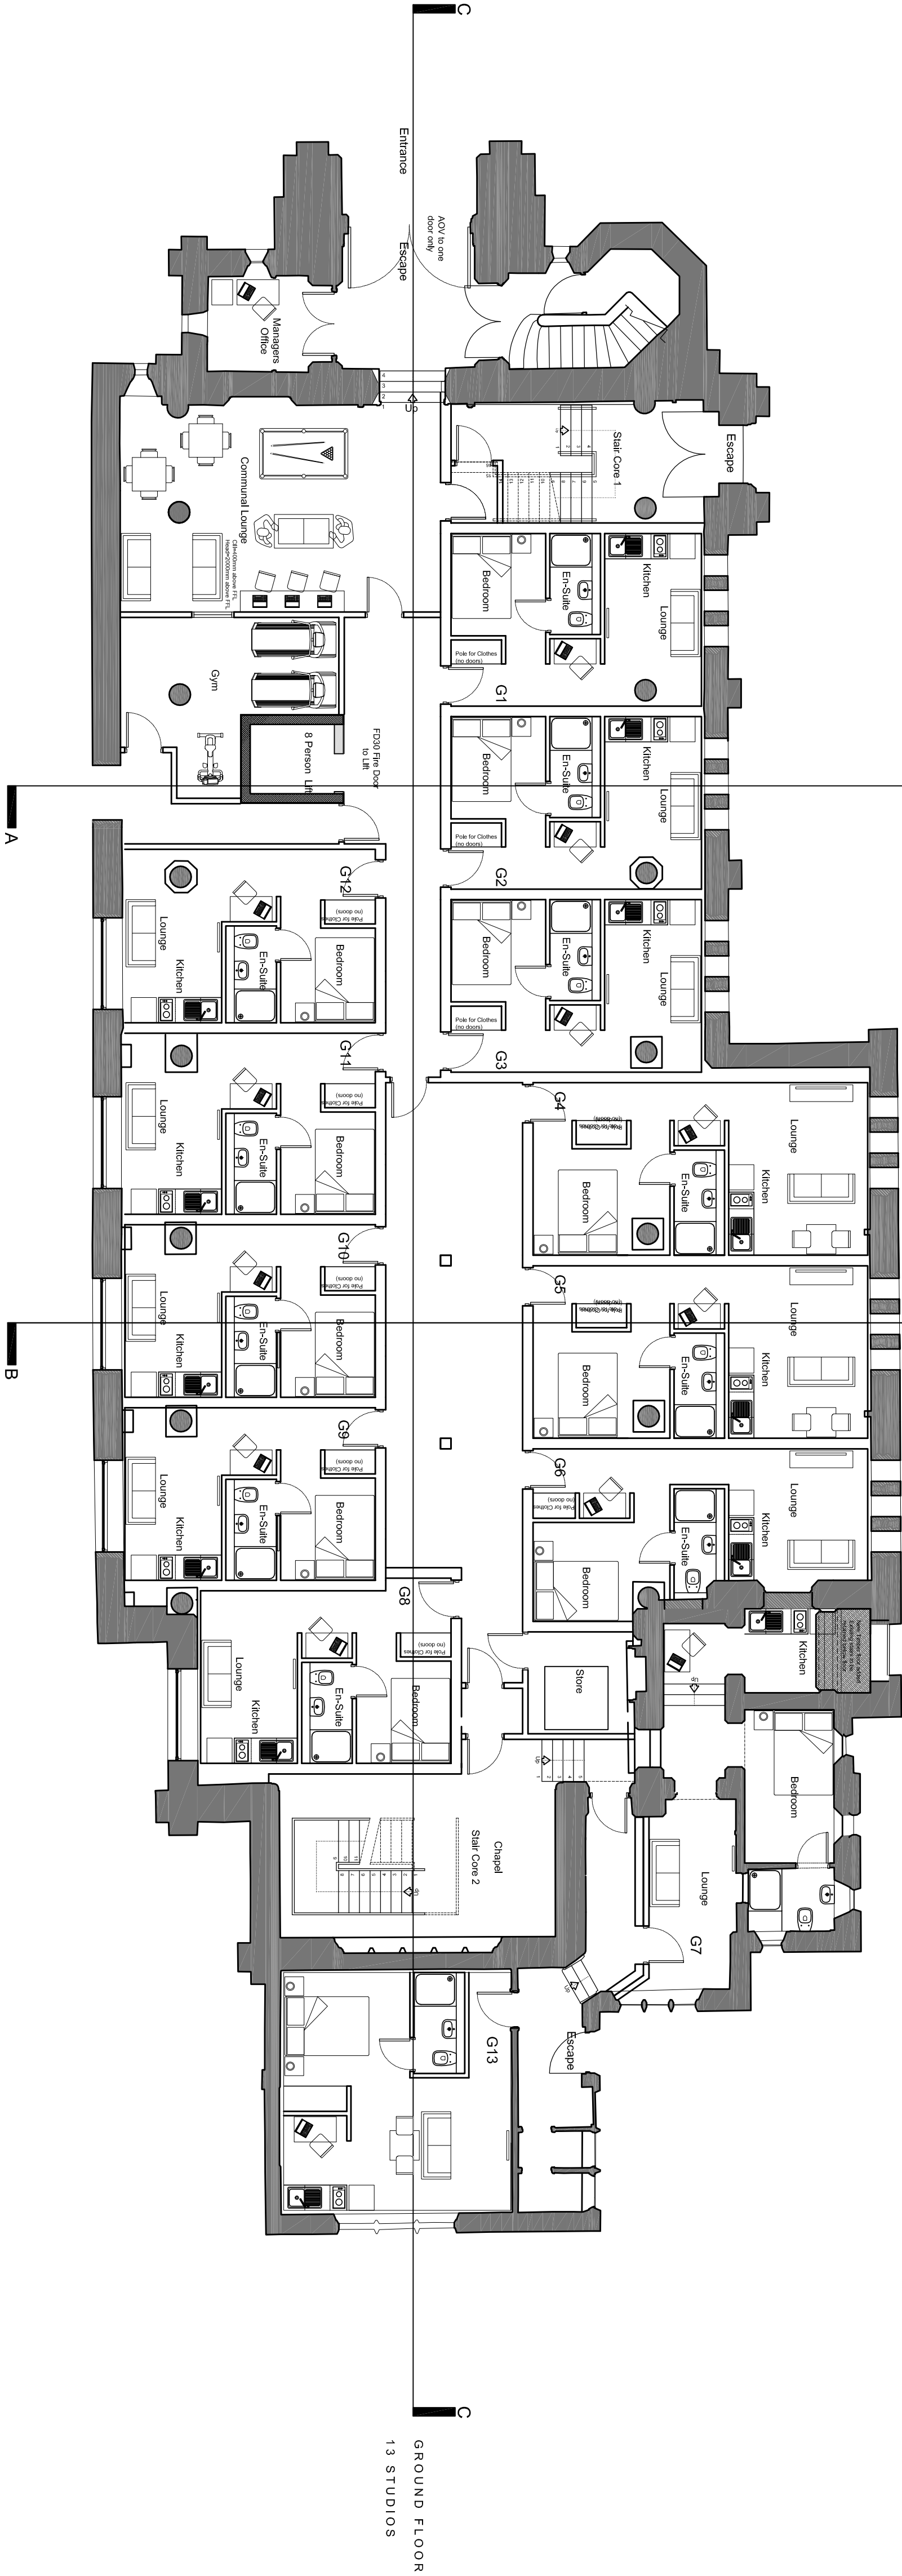

Proposed Ground Floor Plan Scale 1:100

Revisions		Revisions		Revisions		Revisions	
Rev	Date	Description	Rev	Date	Description	Rev	Date
A	02/2013	Plans updated. New air windows to studios G8 to G12. Void added to corridor on first floor. Duplex studios added to first floor. Link to new build removed from first floor. Basement Plan added. Notes added regarding ventilation to rooms.					
B	03/2013	Basement Plan added. Notes added regarding ventilation to rooms.					
C	11/2015	Games Room/Gym updated to 1 No. Additional Student Studio (G13)					

All dimensions to be checked on site. If signed dimensions to be used in construction, they must be checked on site.

THE KEITH DAVIDSON PARTNERSHIP
CHARTERED ARCHITECTS - PROJECT MANAGEMENT - JO. VISUALISATION

Client: St Cyprian Student Halls Co.
Job title: Prop. Studio Accommodation
Drawing number: 201
Scale: 1:100
Drawing title: Proposed Basement/Gnd & 1st Flr Plan

Building Regs
Job number: 1262
Drawing number: 201
Scale: 1:100
Drawing title: Proposed Basement/Gnd & 1st Flr Plan

Revision
12/2012