

All dimensions must be checked on site
 All setting out to be checked on site
 All levels must be checked on site and their datum confirmed
 This drawing must be read in conjunction with the relevant specification clauses
 This drawing must not be used for land transfer purposes

©Denning Male Polisano

DRAWING NOTES

P- refers to Preliminary Drawing
 T- refers to Tender Drawing
 C- refers to Construction Drawing

REVISION	DATE	BY
P1 PLANNING ISSUE	17.03.14	AL
P2 Minor Amendments		
P3 Bin Store and Plant relocated. Windows added to East Elev.	24/09/14	MP
P4 Bin Store revised	01/10/14	BW
P5 Additional window adjacent ATM	22/10/14	BW



CLIENT
 TPS-DEZ Developments

PROJECT TITLE
 Booker Avenue
 Liverpool

DRAWING TITLE
 RETAIL UNIT
 Floor Plan

DATE
 Feb 14


SCALE
 1:100

DRAWING No.
 129-200.P5

Denning Male Polisano
 Chartered Architects

Ferneberga House
 Alexandra Road
 Farnborough
 Hampshire GU14 6DQ

T +44 (0) 1252 318448
 www.dmp-architects.co.uk

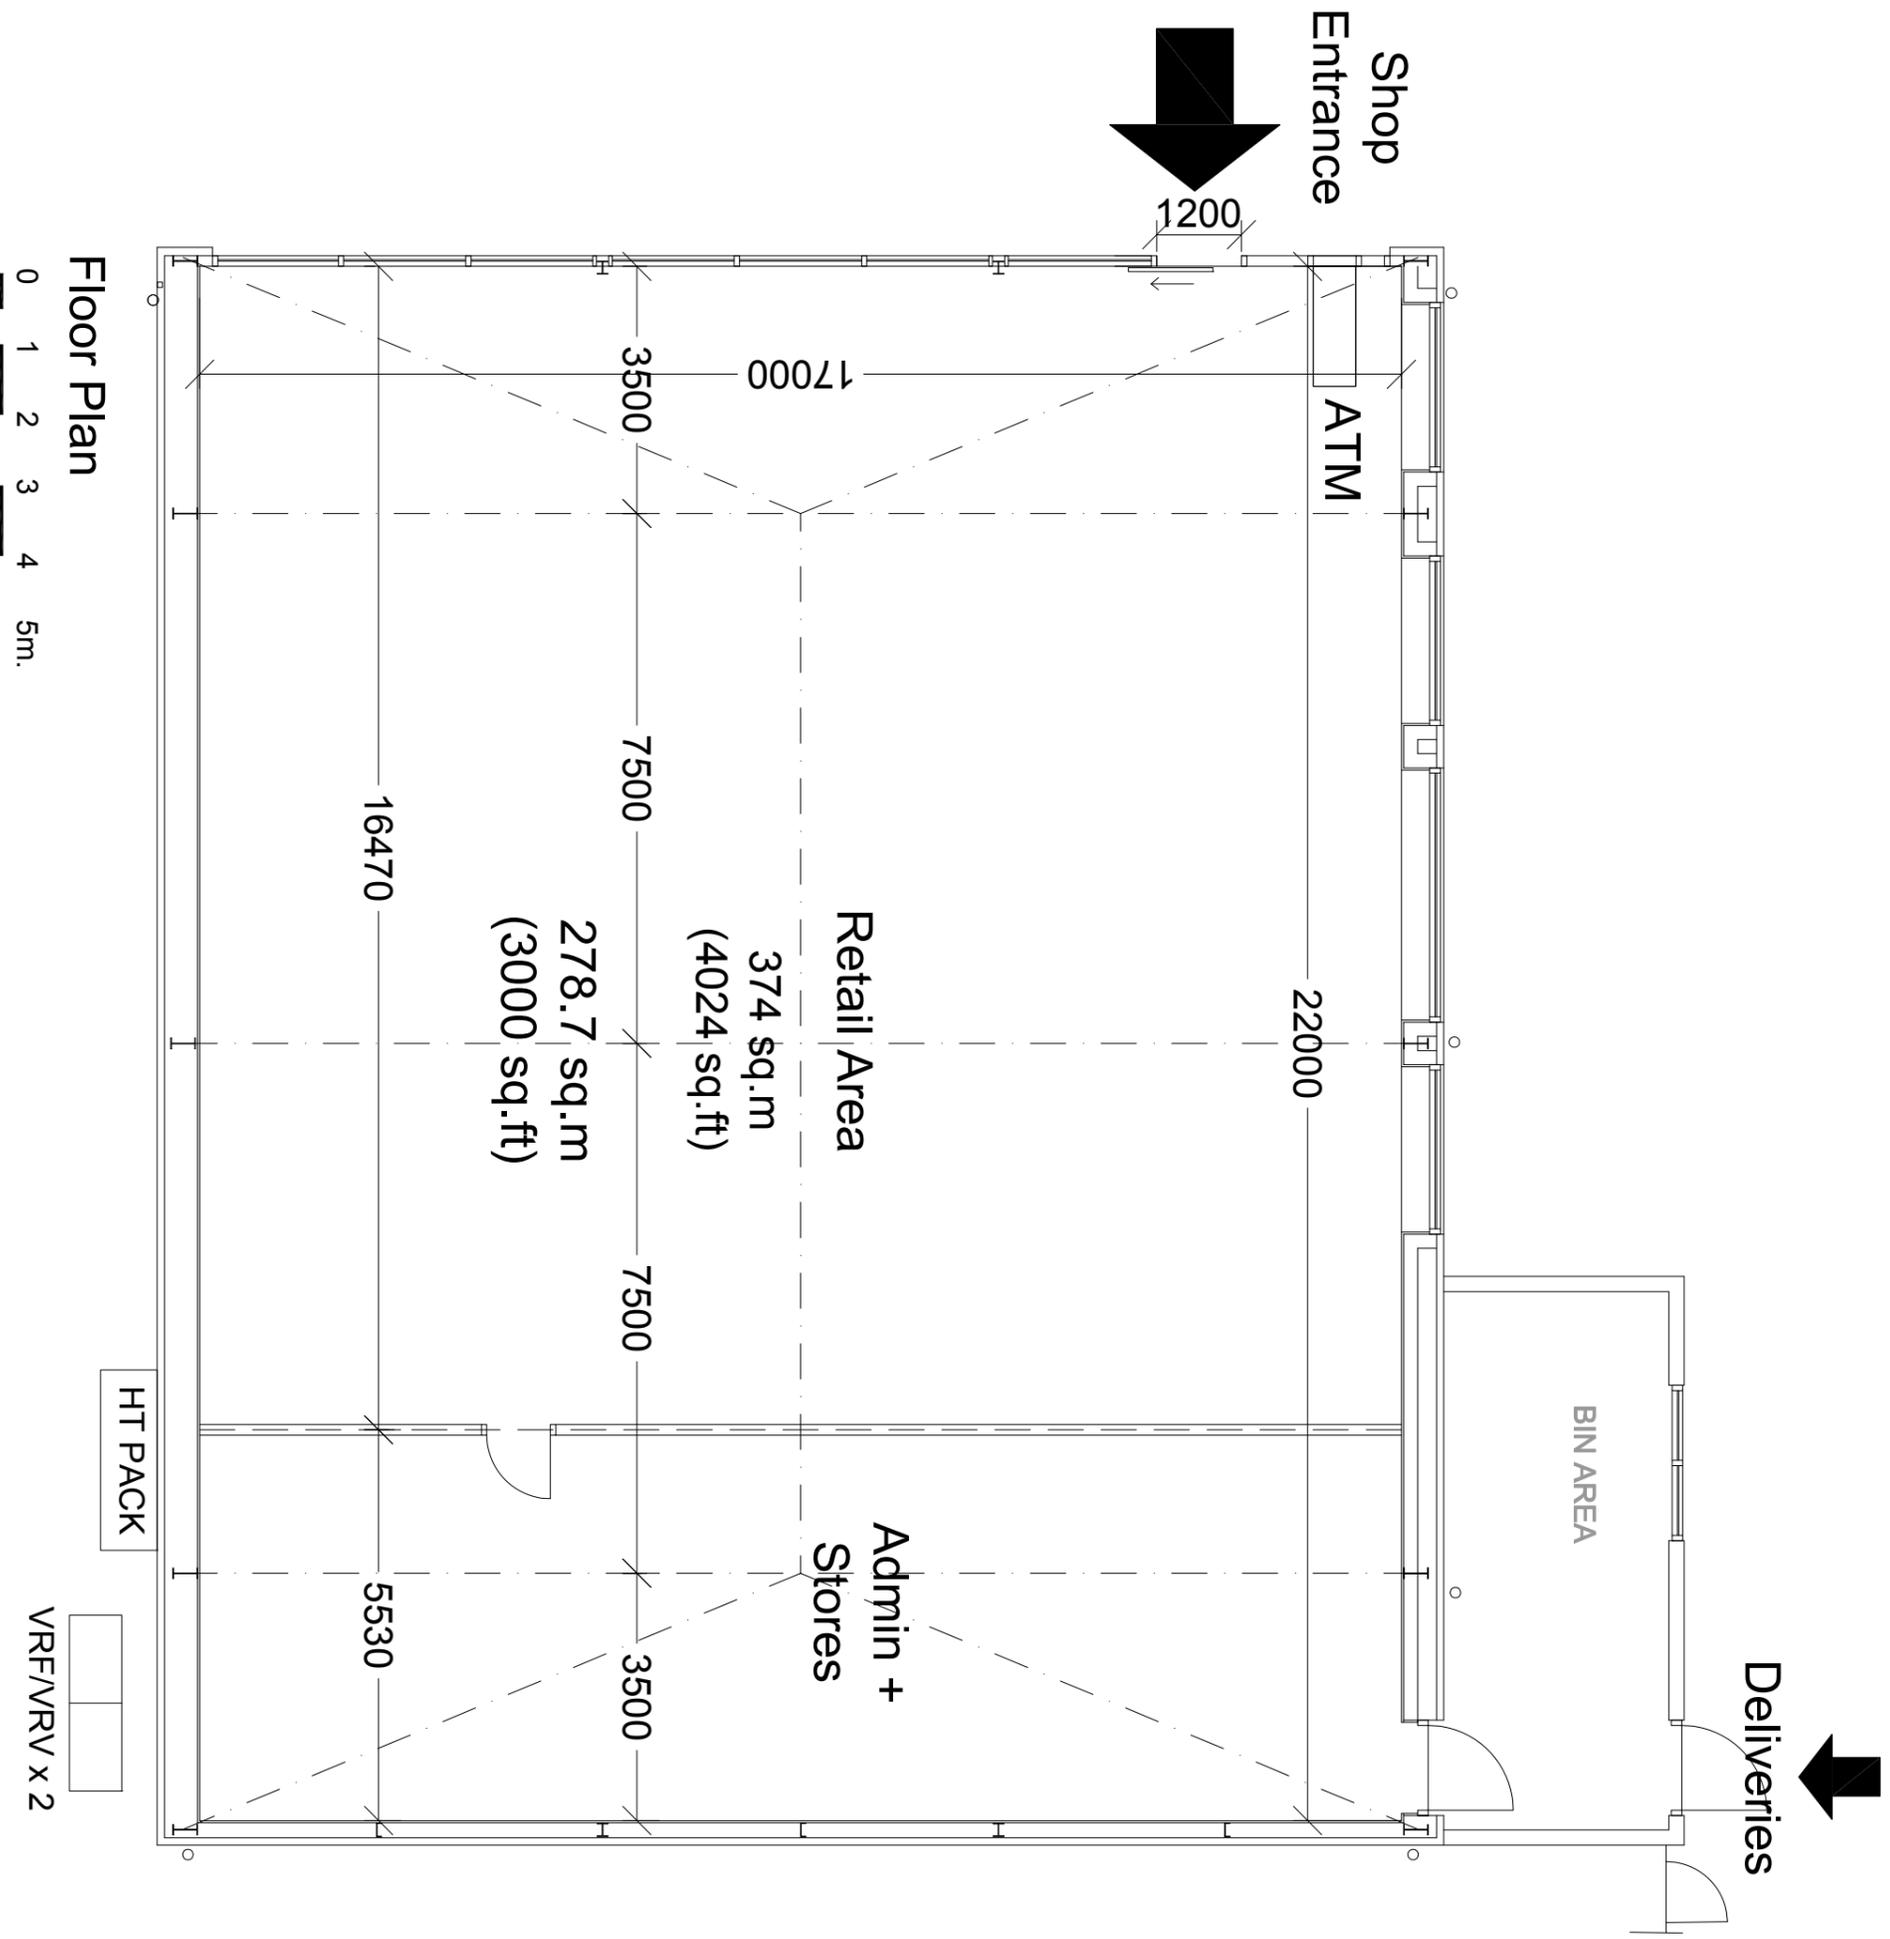

Floor Plan

