

GENERAL NOTES

All dimensions must be checked on site
All setting out to be checked on site
All levels must be checked on site and their datum confirmed
This drawing must be read in conjunction with the relevant specification clauses
This drawing must not be used for land transfer purposes

©Denning Male Polisano

DRAWING NOTES

P- refers to Preliminary Drawing
T- refers to Tender Drawing
C- refers to Construction Drawing

REVISION	DATE	BY
P1 PLANNING ISSUE	17.03.14	AL
P2 Minor Amendments	24/09/14	MP
P3 Bin Store and Plant relocated, Windows added to East Elev.	01/10/14	BW
P4 Bin Store revised	22/10/14	BW
P5 Additional window adjacent ATM	08/12/14	BW
P6 Modified to latest highways tracking info		



CLIENT

TPS-DEZ Developments

PROJECT TITLE

Booker Avenue
Liverpool

DRAWING TITLE

RETAIL UNIT
Floor Plan

DATE

Feb 14


SCALE

1:100 DRAWING No. 129-200.P6

Denning Male Polisano
Chartered Architects

Ferneberga House
Alexandra Road
Farnborough
Hampshire GU14 6DQ

T +44 (0) 1252 318448
www.dmp-architects.co.uk

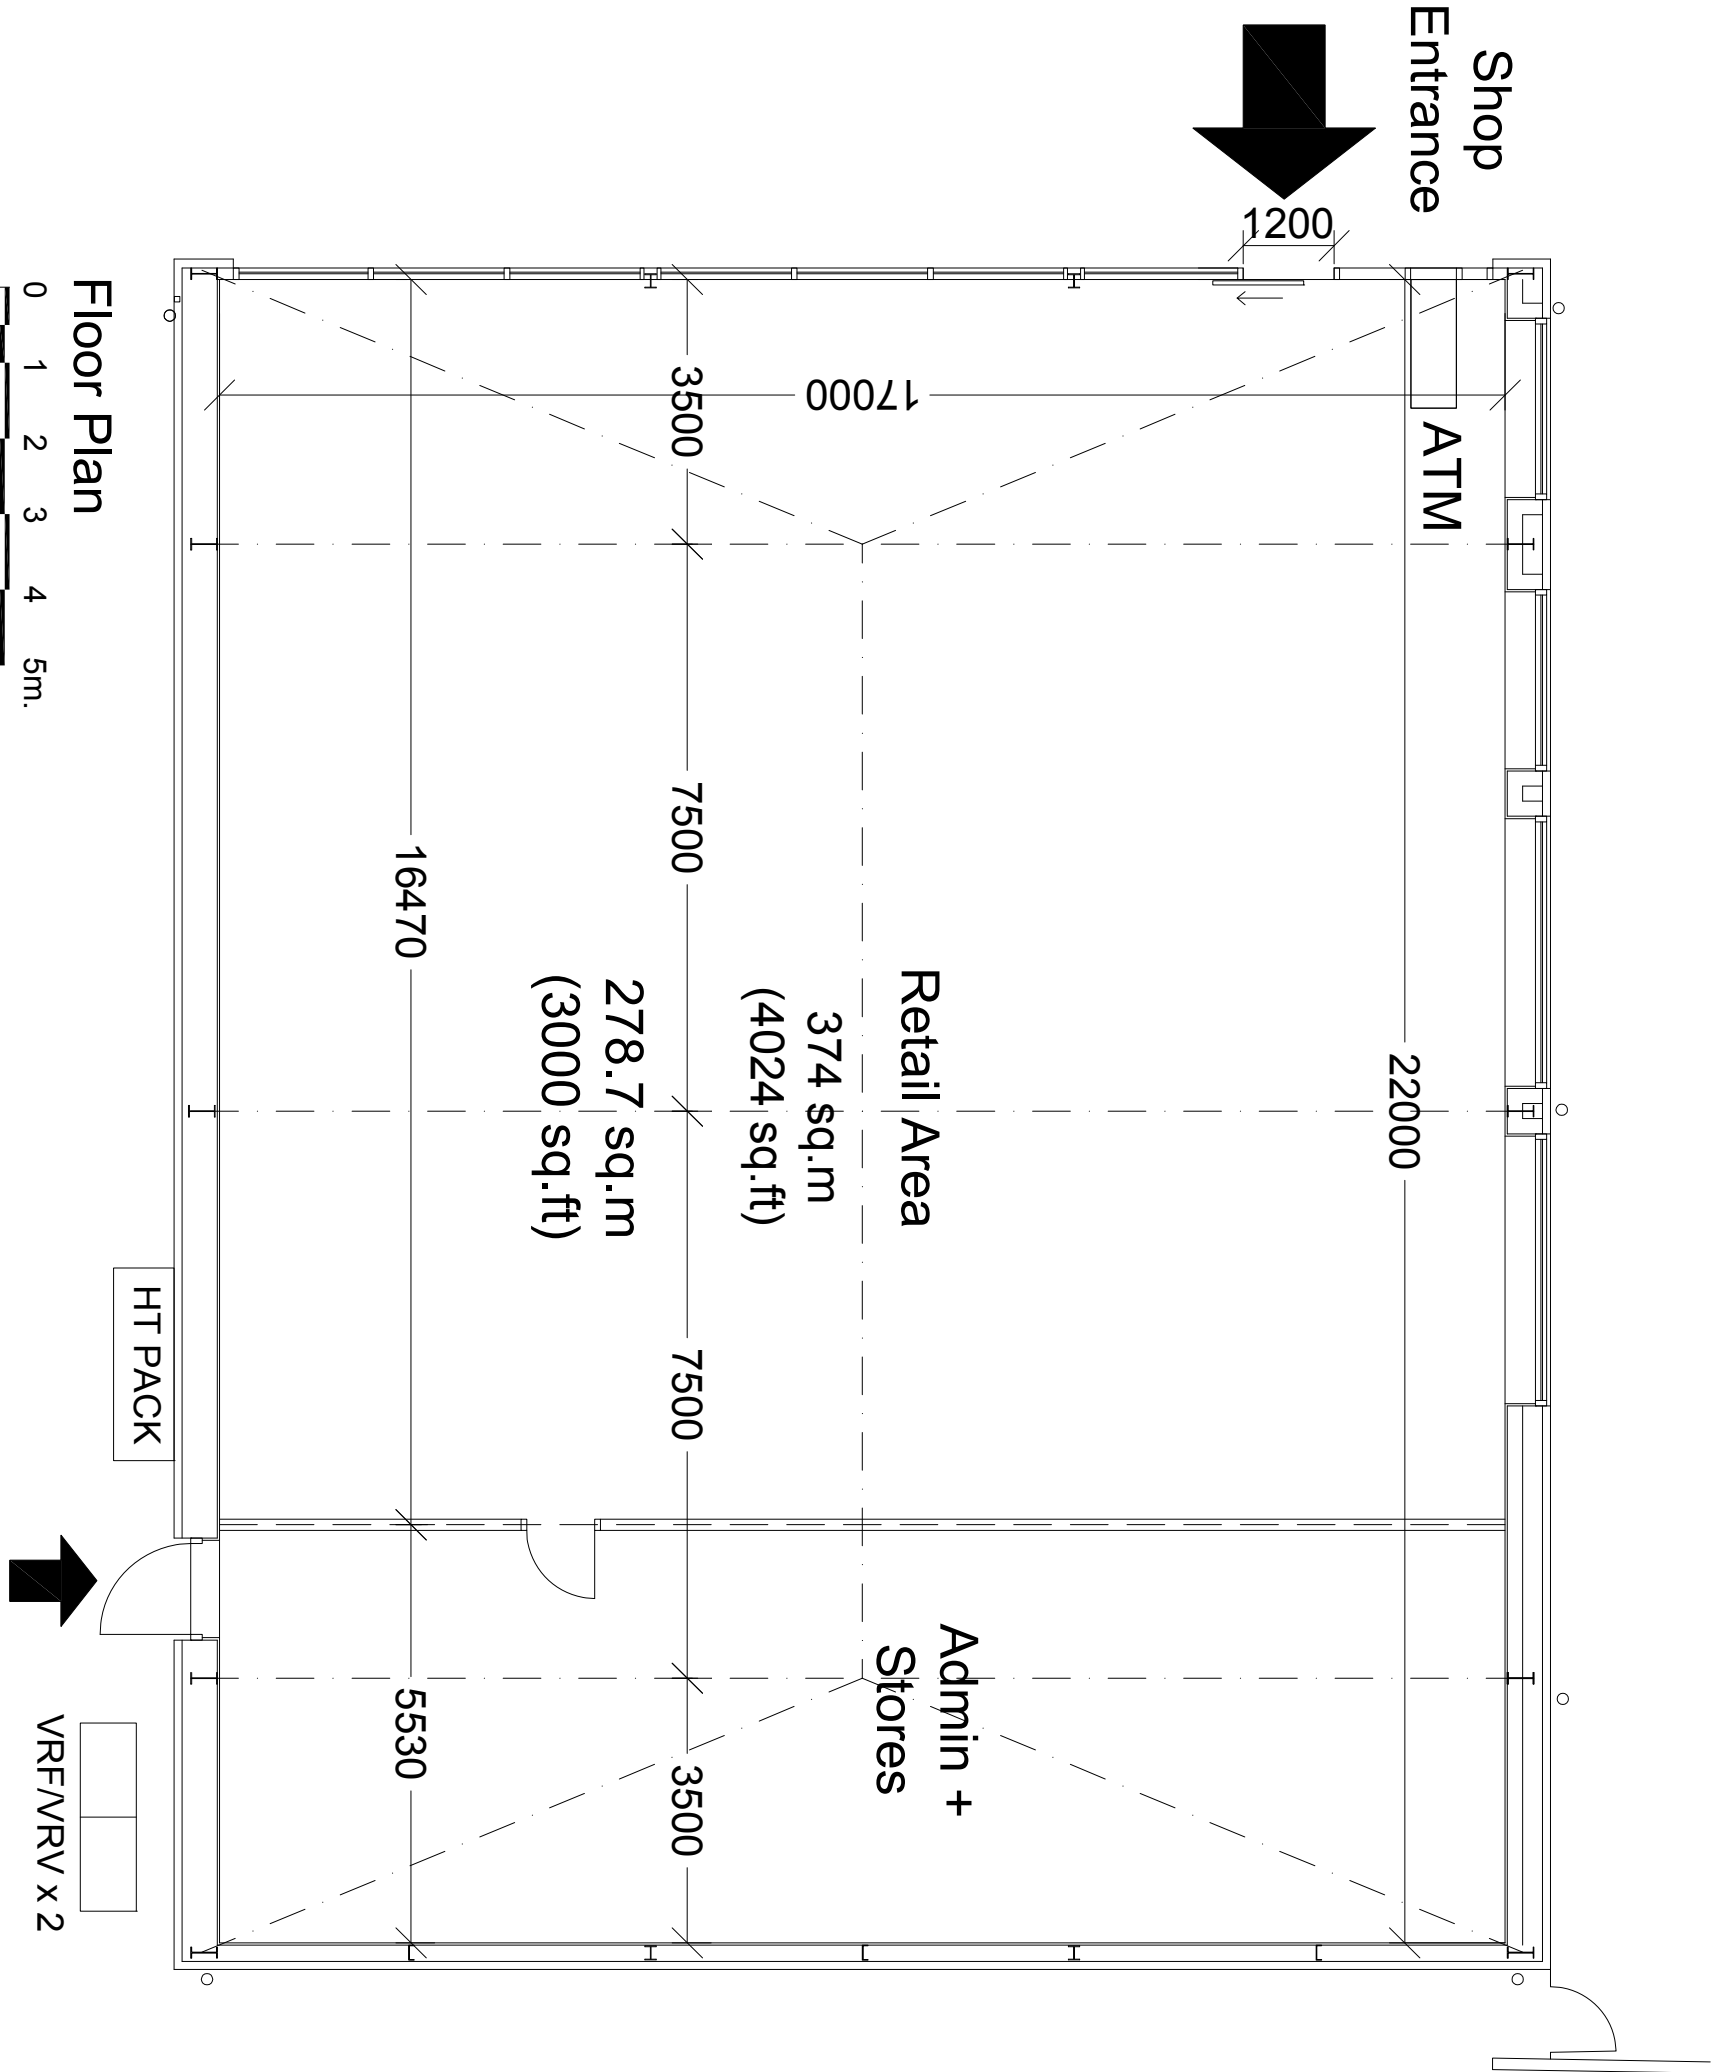

Floor Plan

