




Proposed Side Elevation

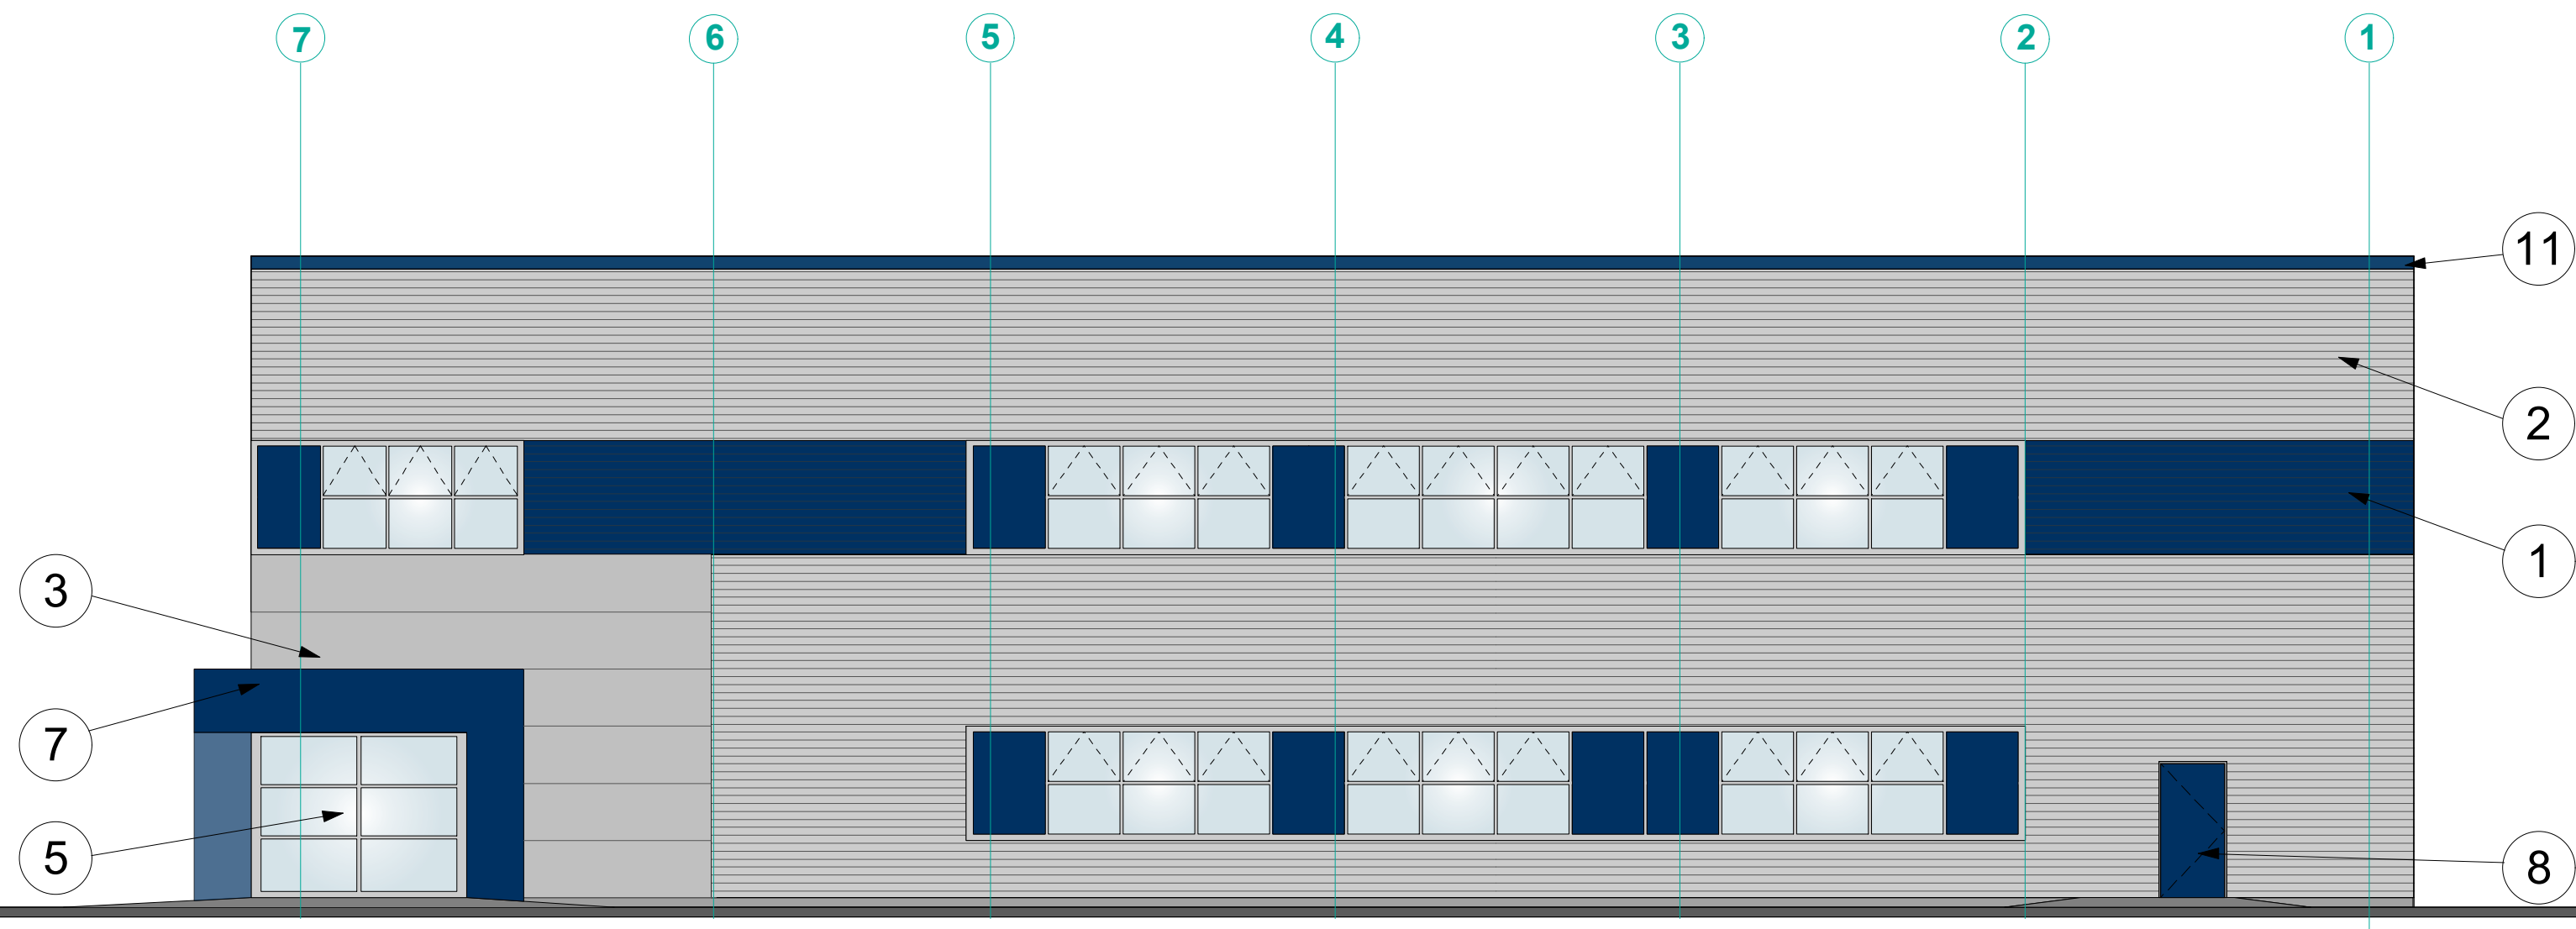


Proposed Rear Elevation

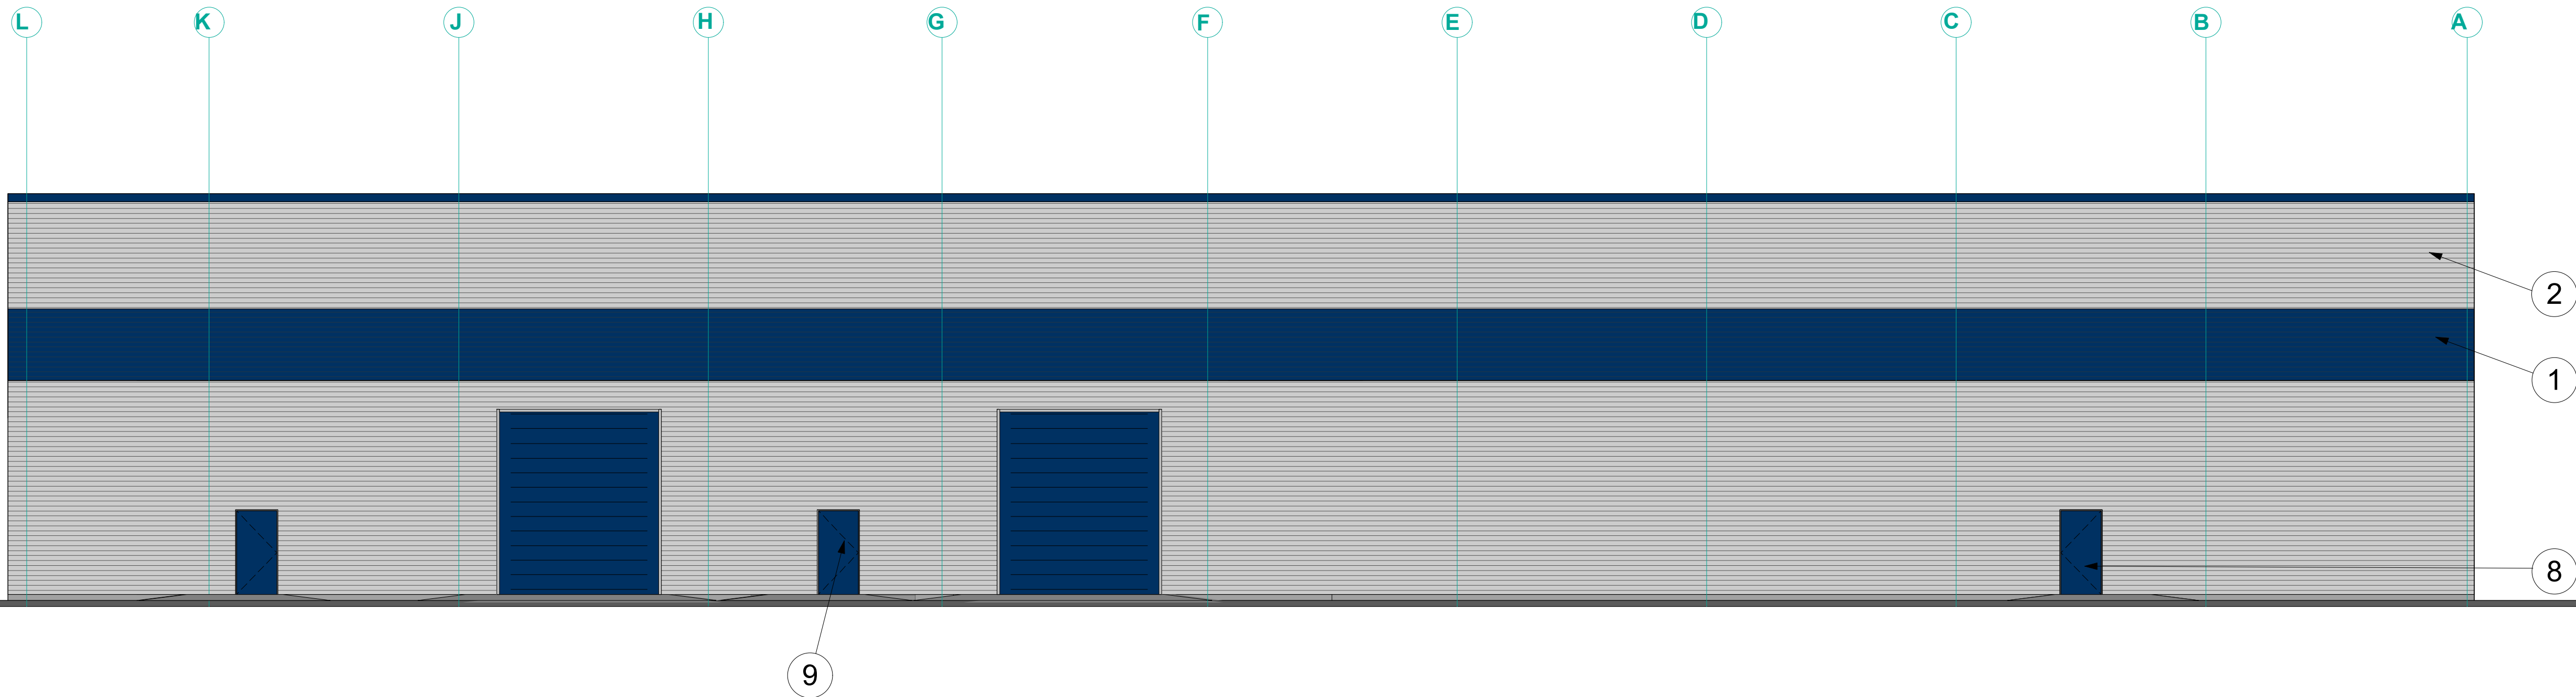

Proposed Front Elevation

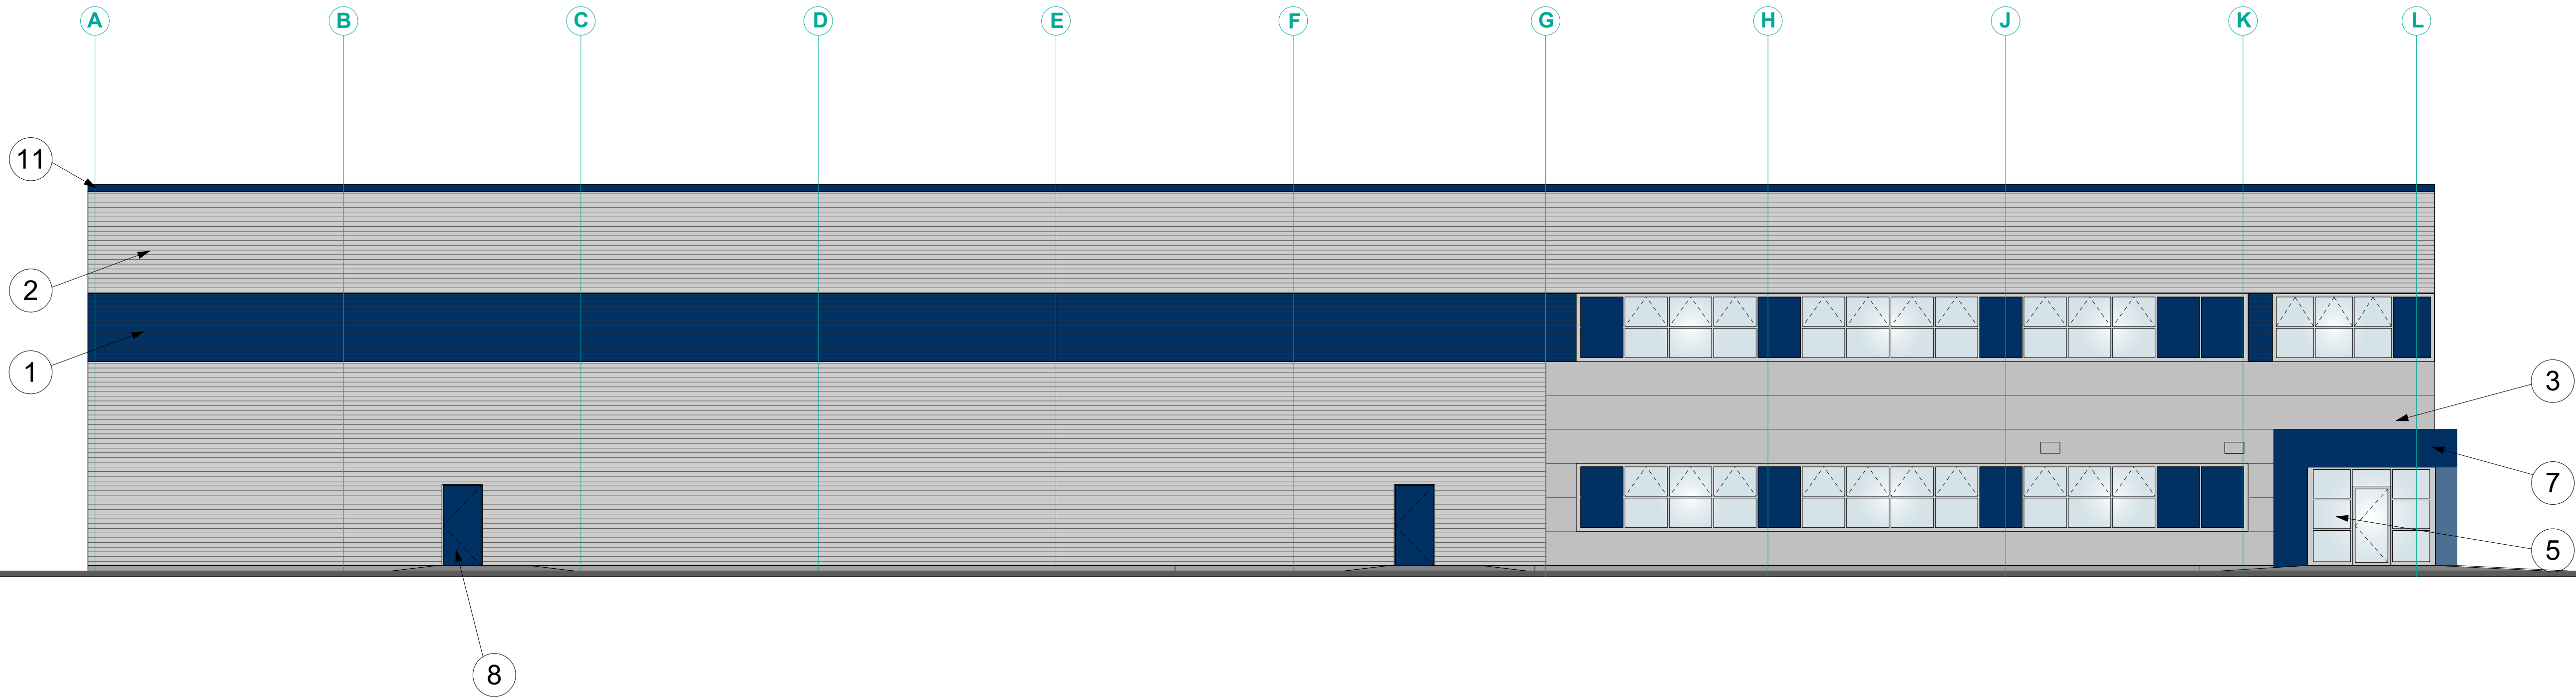

Proposed Side Elevation

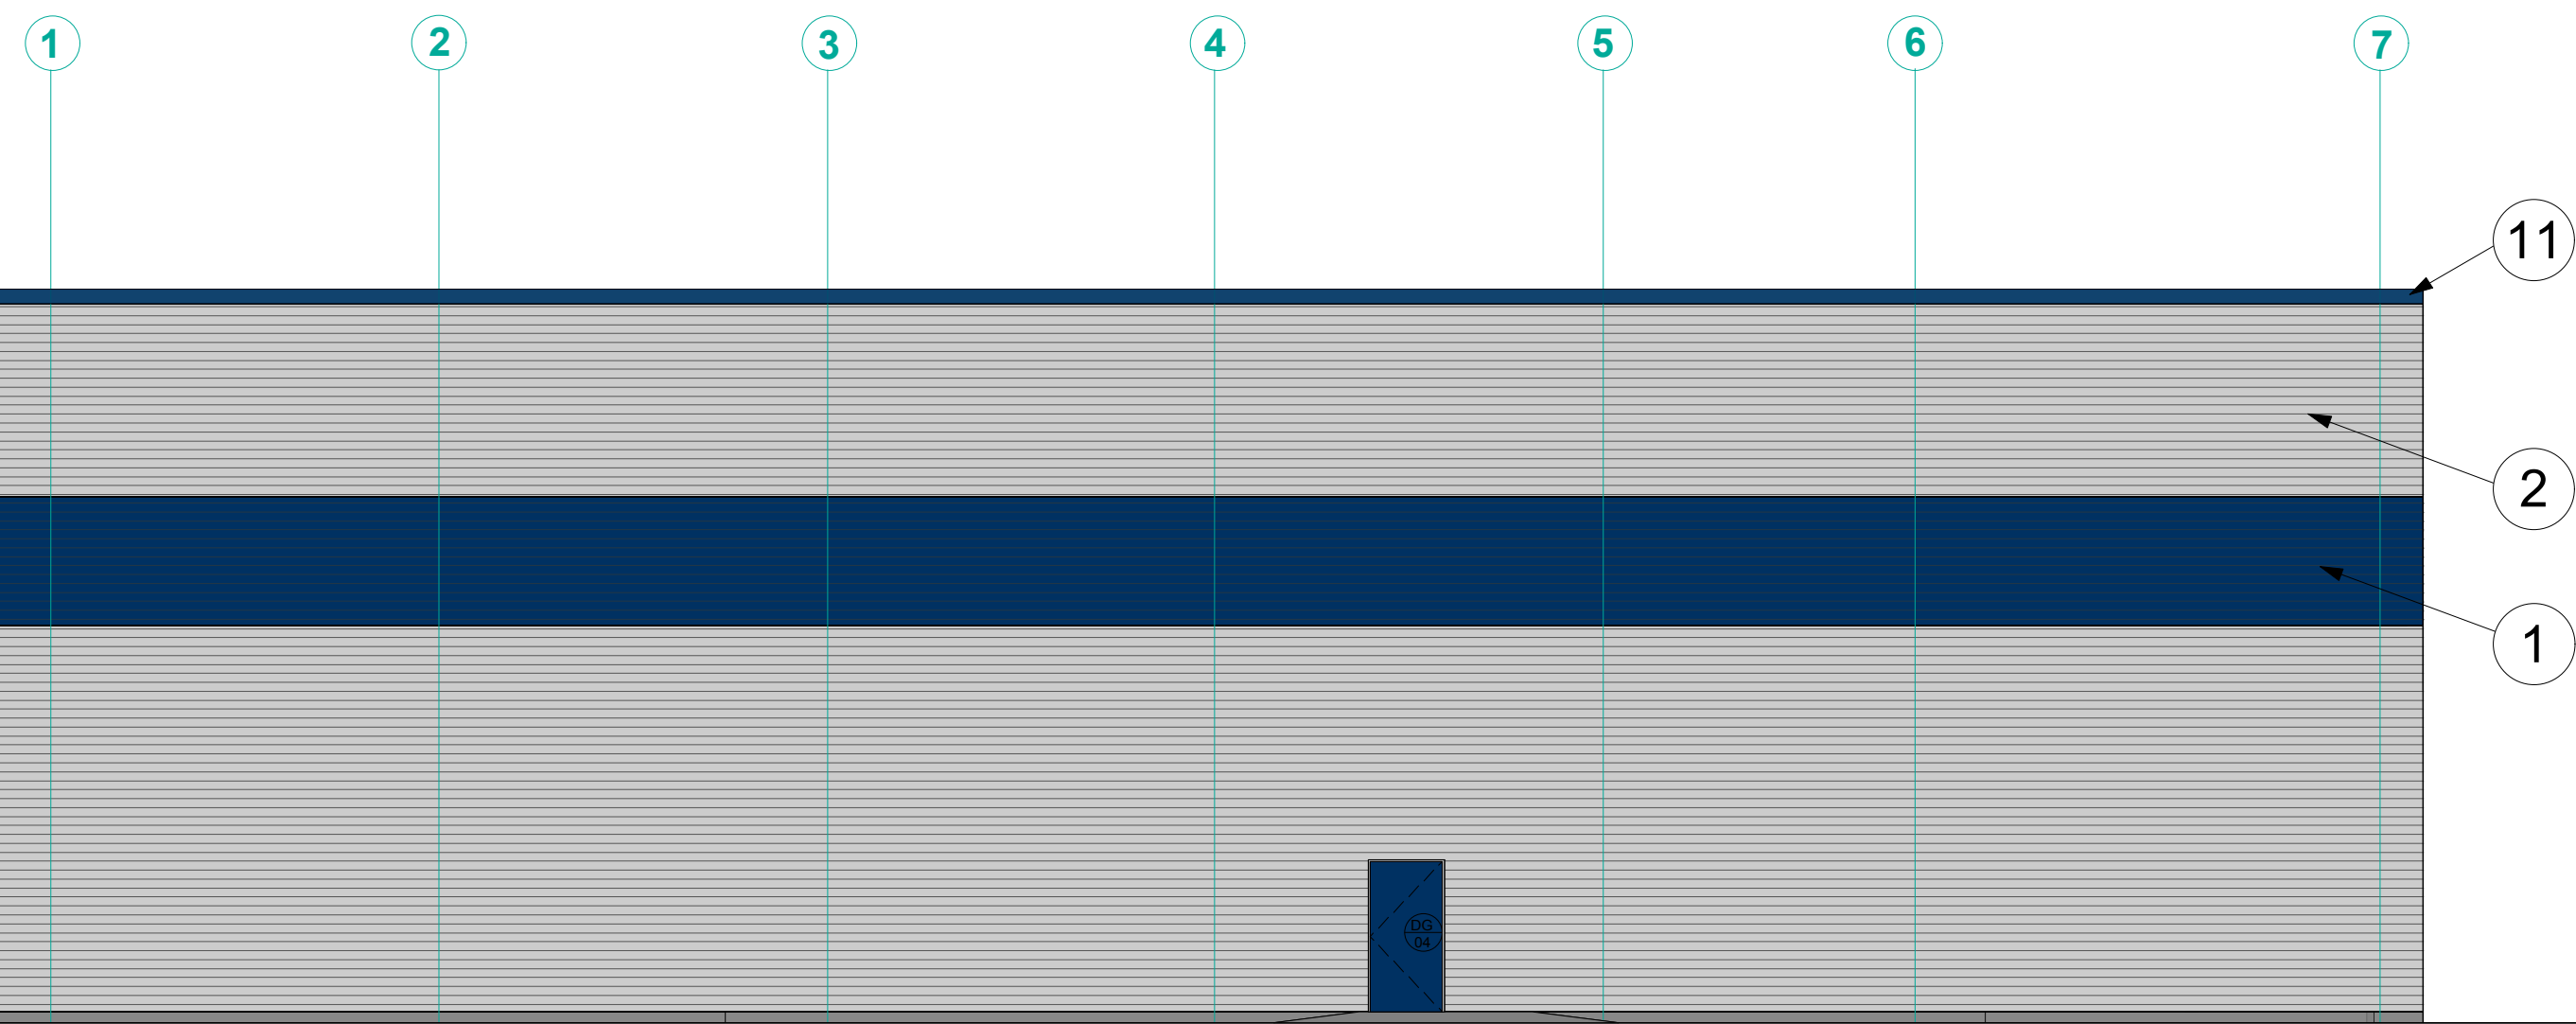

Unit 1 Proposed Elevations

#### NOTES

- All dimensions and levels are to be checked on site.
- Any discrepancies are to be reported to the designer before any work commences.
- This drawing shall not be reproduced without express written permission from C4 Consulting.

· DO NOT Scale From This Drawing

REV	DATE	REVISION	INITIALS
A	30.01.15	Issued for Comments	SO
B	10.07.15	Windows Added at First Floor	SO
C	10.07.15	Windows at Ground Floor Amended	SO

N.B. Drawings are subject to Building Control approval

#### Materials

- ① Wall Cladding - Profiled ppc Insulated Horizontal Aluminium Cladding, colour - RAL 5003 Sargasso Blue
- ② Wall Cladding - Profiled ppc Insulated Horizontal Aluminium Cladding, colour - RAL 9006 Silver
- ③ Wall Cladding - Flat profile Composite Cladding panel cover width 1m, colour - RAL 9006 Silver
- ④ Windows - ppc Aluminium Double Glazed units, colour - RAL 9006 Silver
- ⑤ Curtain Wall Glazing - ppc Aluminium Double Glazed curtain walling, colour - RAL 9006 Silver
- ⑦ Entrance Canopy - Trespa Canopy, Tresp Meteon colour Dark Blue
- ⑧ Escape doors - Metal Fire Escape Doors RAL 5003 Sargasso Blue
- ⑨ Loading doors - Up and over insulated roller shutter door RAL 5003 Sargasso Blue
- ⑩ Vent Terminals - as specified by M&E consultant, colour - RAL 9006 Silver
- ⑪ Flashing to Parapet colour - RAL 5003 Sargasso Blue



Building Surveying Architectural Services Cost Consultancy Project Management

The Chapel, Old Cherry Lane  
Lymm Warrington  
WA13 0SZ.

Tel: 01925 751 852

Fax: 01925 752 746

Email: info@c4consulting.co.uk

Client



Project

Unit 1  
Venture Point  
Speke

Drawing Title

Proposed Elevations

Scale	Date
1:100@ AO	03/07/14
Drawn by	Checked by
so	dh

Job No.	Drawing No.	Rev.
13-024	C-020	C