




Proposed Side Elevation

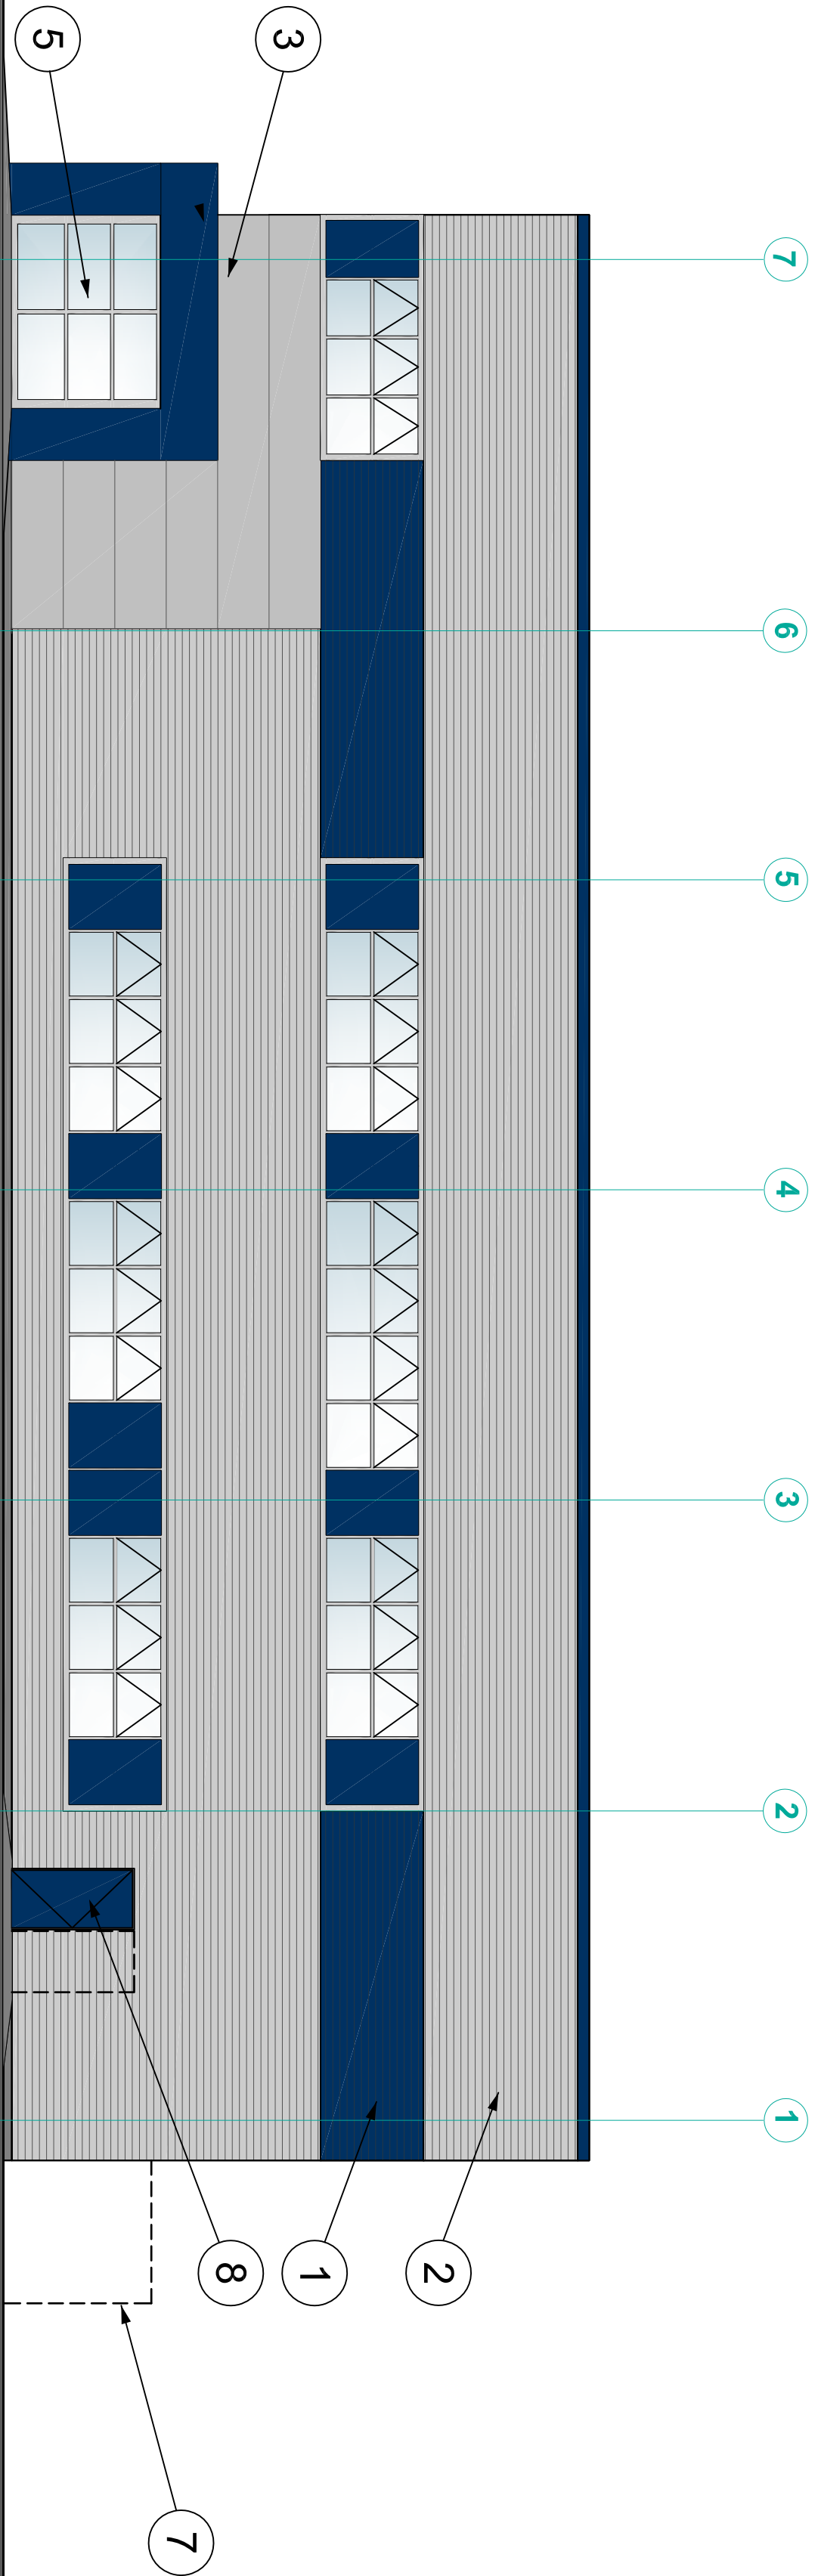


Proposed Rear Elevation

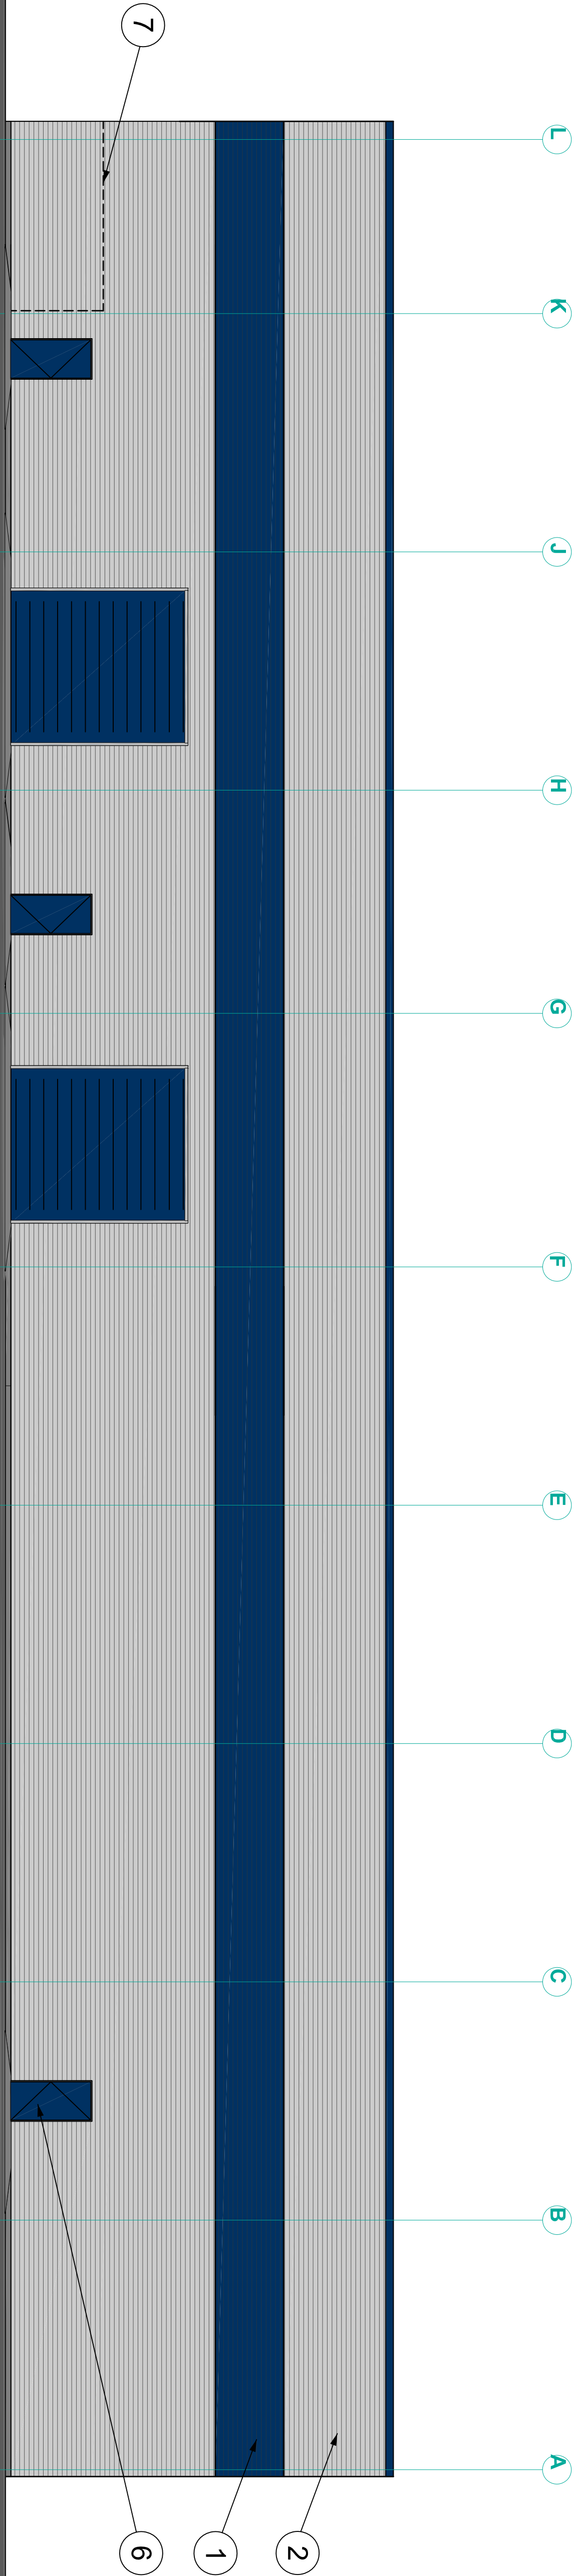

Proposed Front Elevation

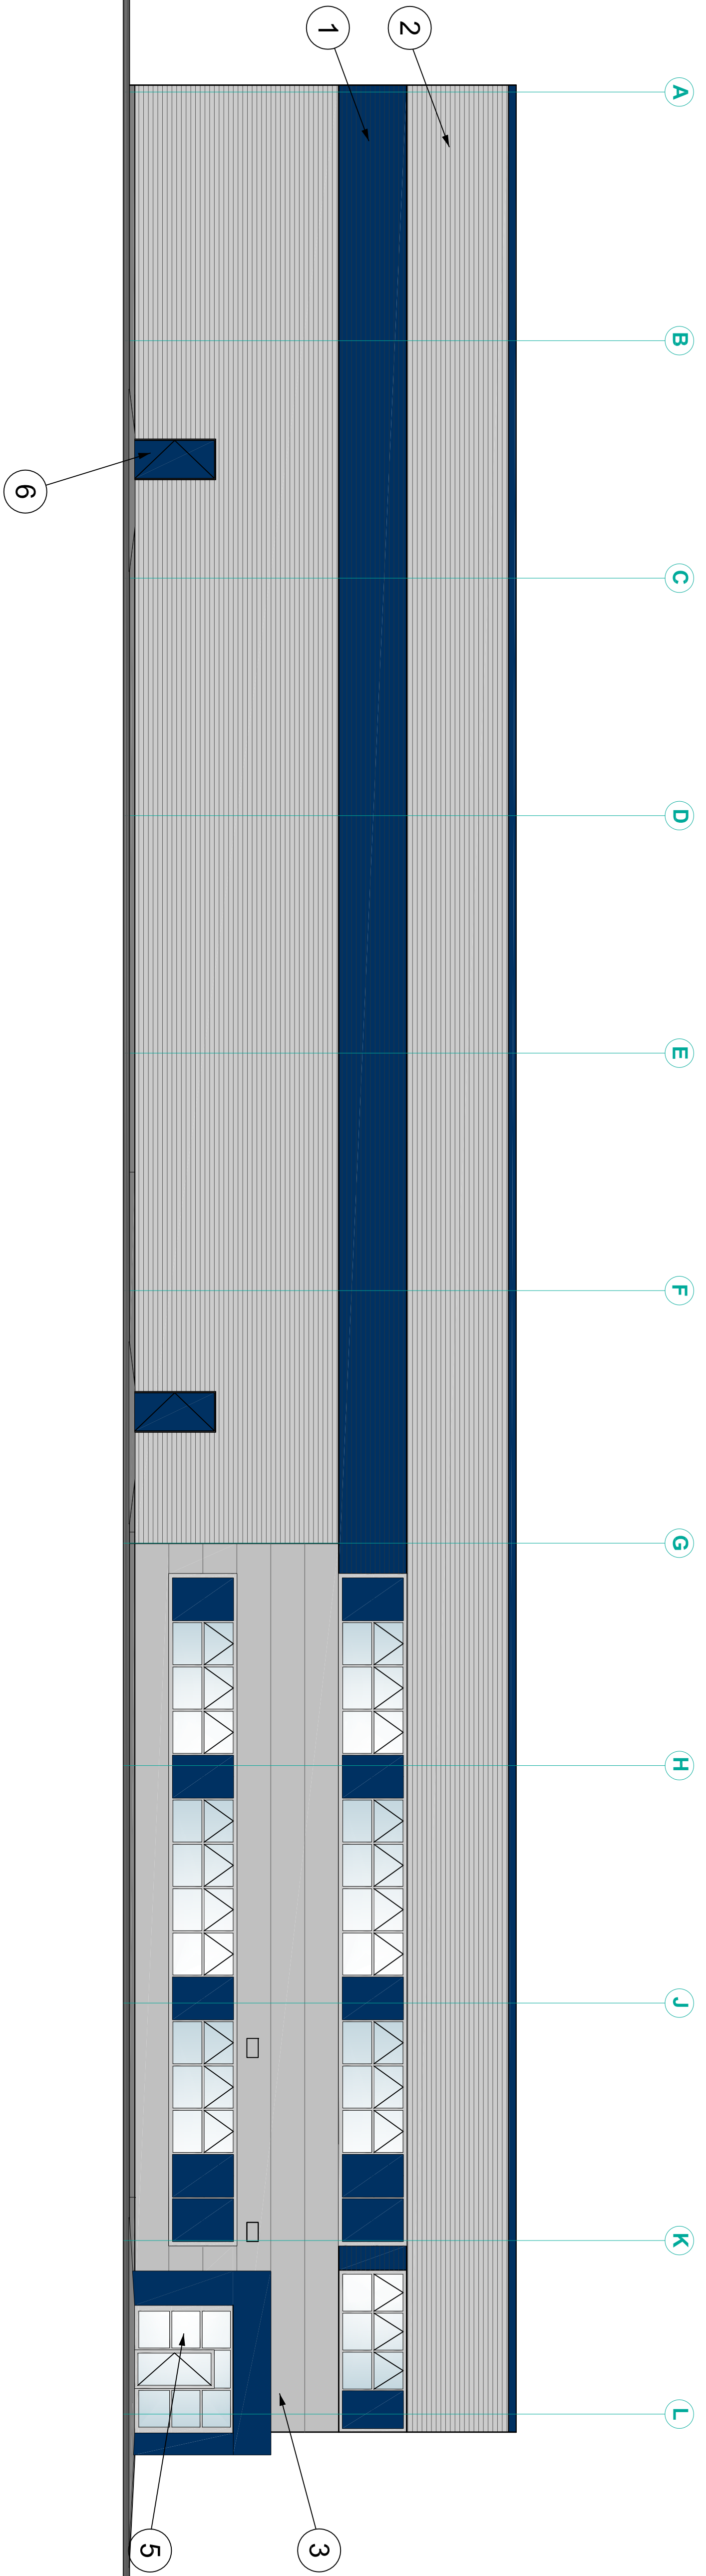

Proposed Side Elevation

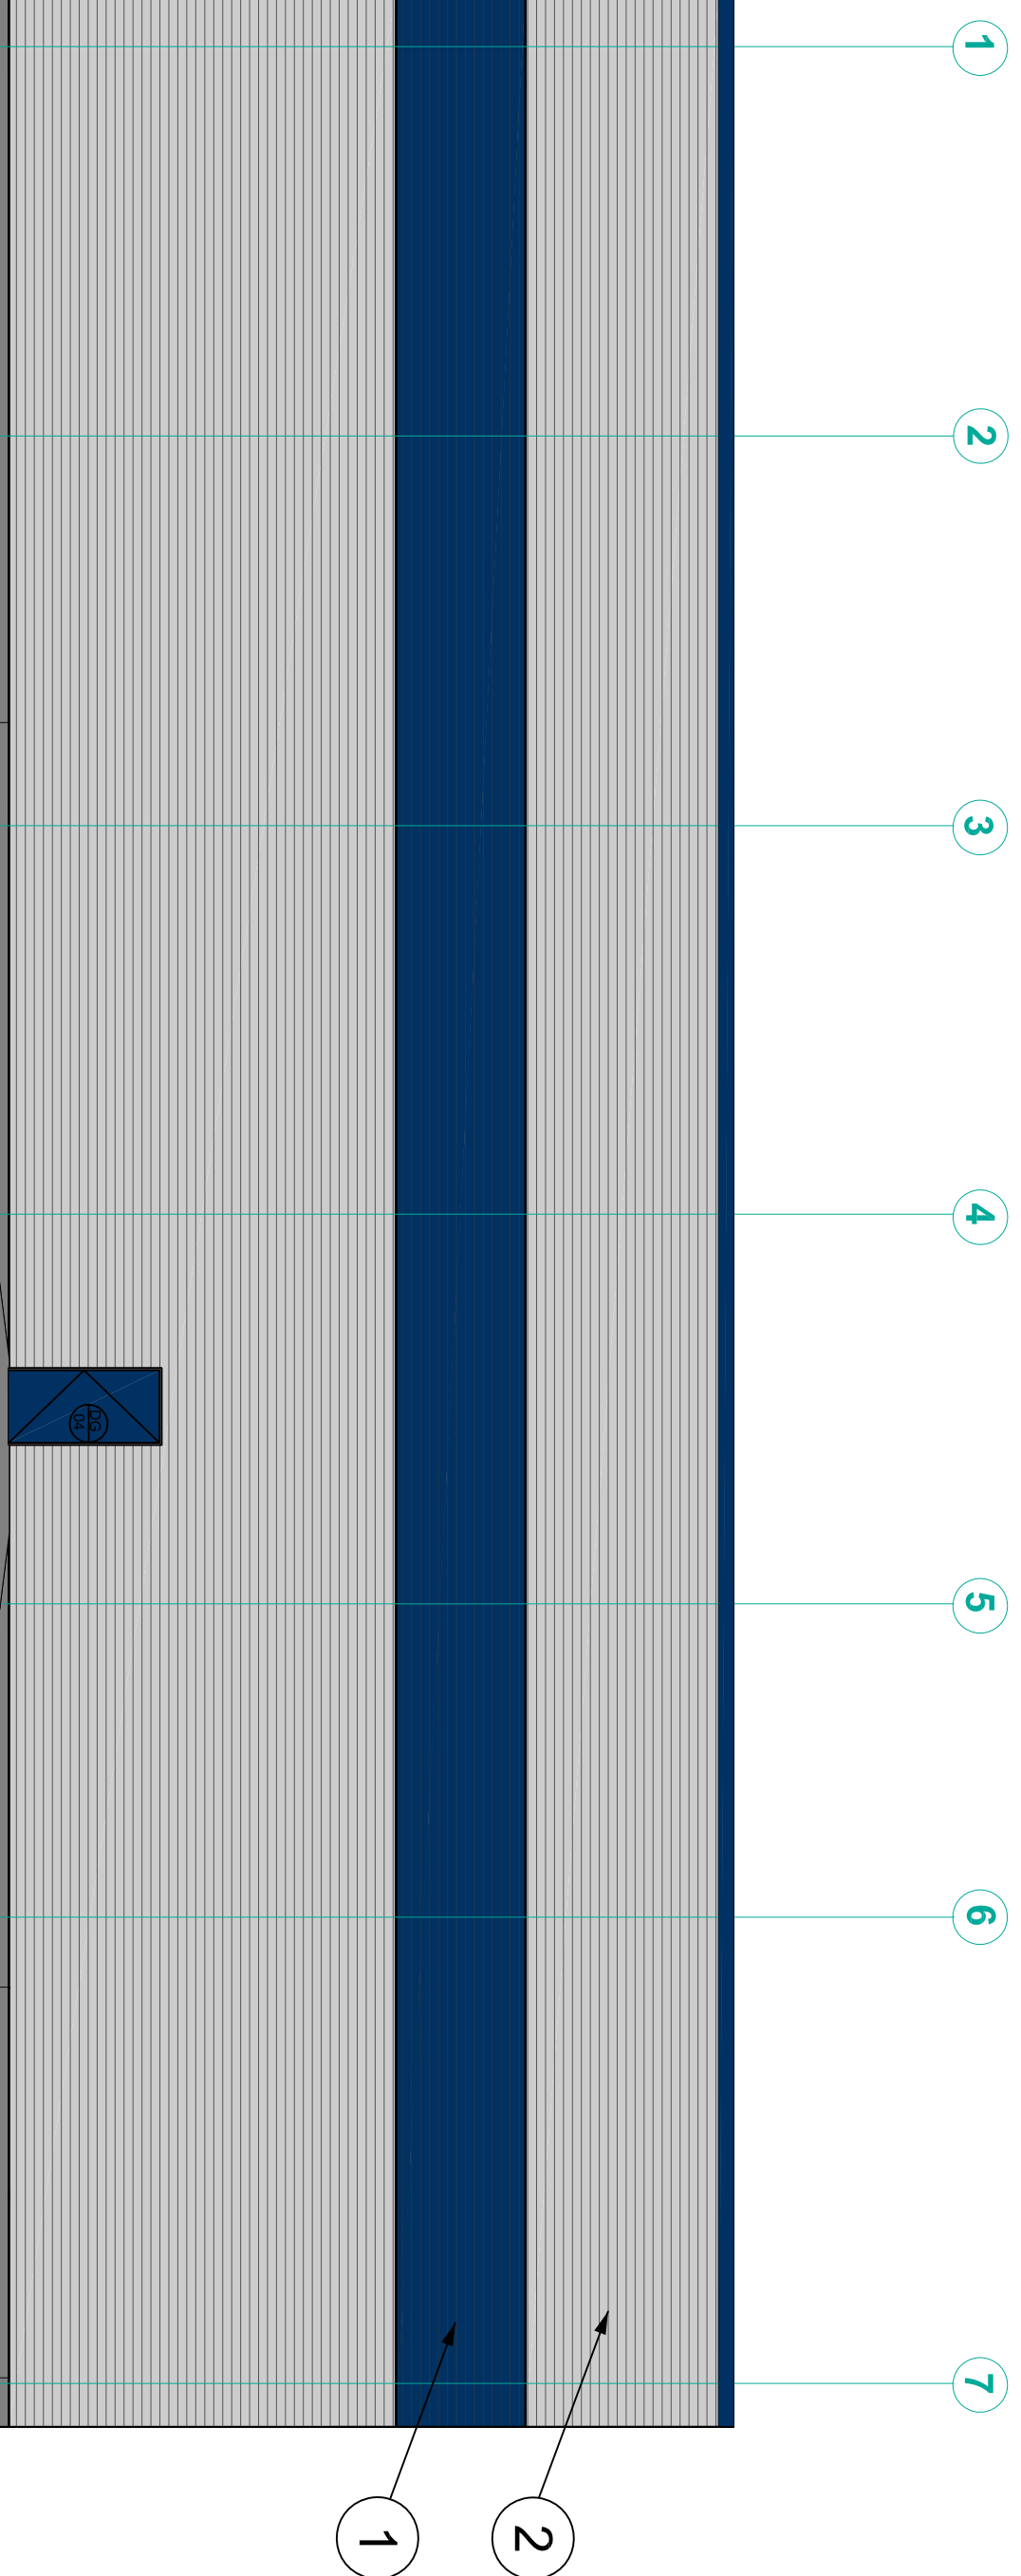

NOTES

- All dimensions and levels are to be checked on site.
- Any discrepancies are to be reported to the designer before any work commences.
- This drawing shall not be reproduced without express written permission from C4 Consulting.

· DO NOT Scale From This Drawing


REV	DATE	REVISION	INITIALS
-----	------	----------	----------

N.B. Drawings are subject to Building Control approval

Materials

- 1 Wall Cladding - Profiled ppc Insulated Horizontal Aluminium Cladding, colour - RAL 5003 Sargasso Blue
 - 2 Wall Cladding - Profiled ppc Insulated Horizontal Aluminium Cladding, colour - RAL 9006 Silver
 - 3 Wall Cladding - Flat profile Composite Cladding panel cover width 1m, colour - RAL 9006 Silver
 - 4 Windows - ppc Aluminium Double Glazed units, colour - RAL 9006 Silver
- All windows and curtain walling to achieve min U/V/Gi/E 1.2 W/m2K
- 5 Curtain Wall Glazing - ppc Aluminium Double Glazed curtain walling, colour - RAL 9006 Silver
 - 6 Escape doors - Metal Fire Escape Doors RAL 5003 Sargasso Blue
 - 7 Indicative compressor compound
 - 8 Repositioned Escape Door - Metal Fire Escape Doors RAL 9003 Sargasso Blue
- Vent Terminals - as specified by M&E consultant, colour - RAL 9006 Silver - POSITIONS TO BE CONFIRMED

FOR EXISTING ELEVATIONS SEE DRAWING NO.
13-024-C-20 Rev A

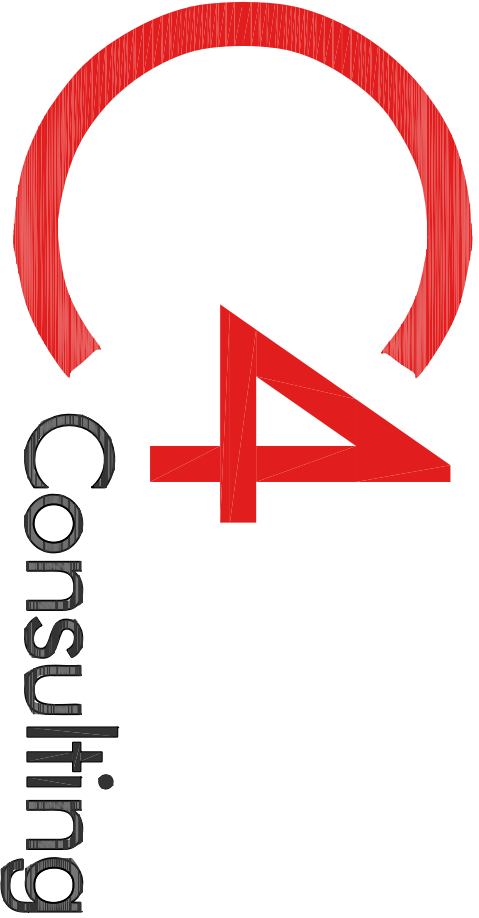

Building Surveying Architectural Services Cost Consultancy Project Management
The Chapel, Old Cherry Lane
Lynn Warrington
WA13 0SZ
Tel: 01925 751 852
Fax: 01925 752 746
Email: info@c4consulting.co.uk
Client



Project
Unit 1
Venture Point
Speke

Drawing Title
Proposed Elevations

Scale 1:100@ A0
Date 03/07/14
Drawn by IDC
Checked By RH

Unit 1 Proposed Elevations

Job No. 13-024
Drawing No. T-105
Rev. .