



Proposed Ground Floor plan
Scale 1:100

Scale 1:100

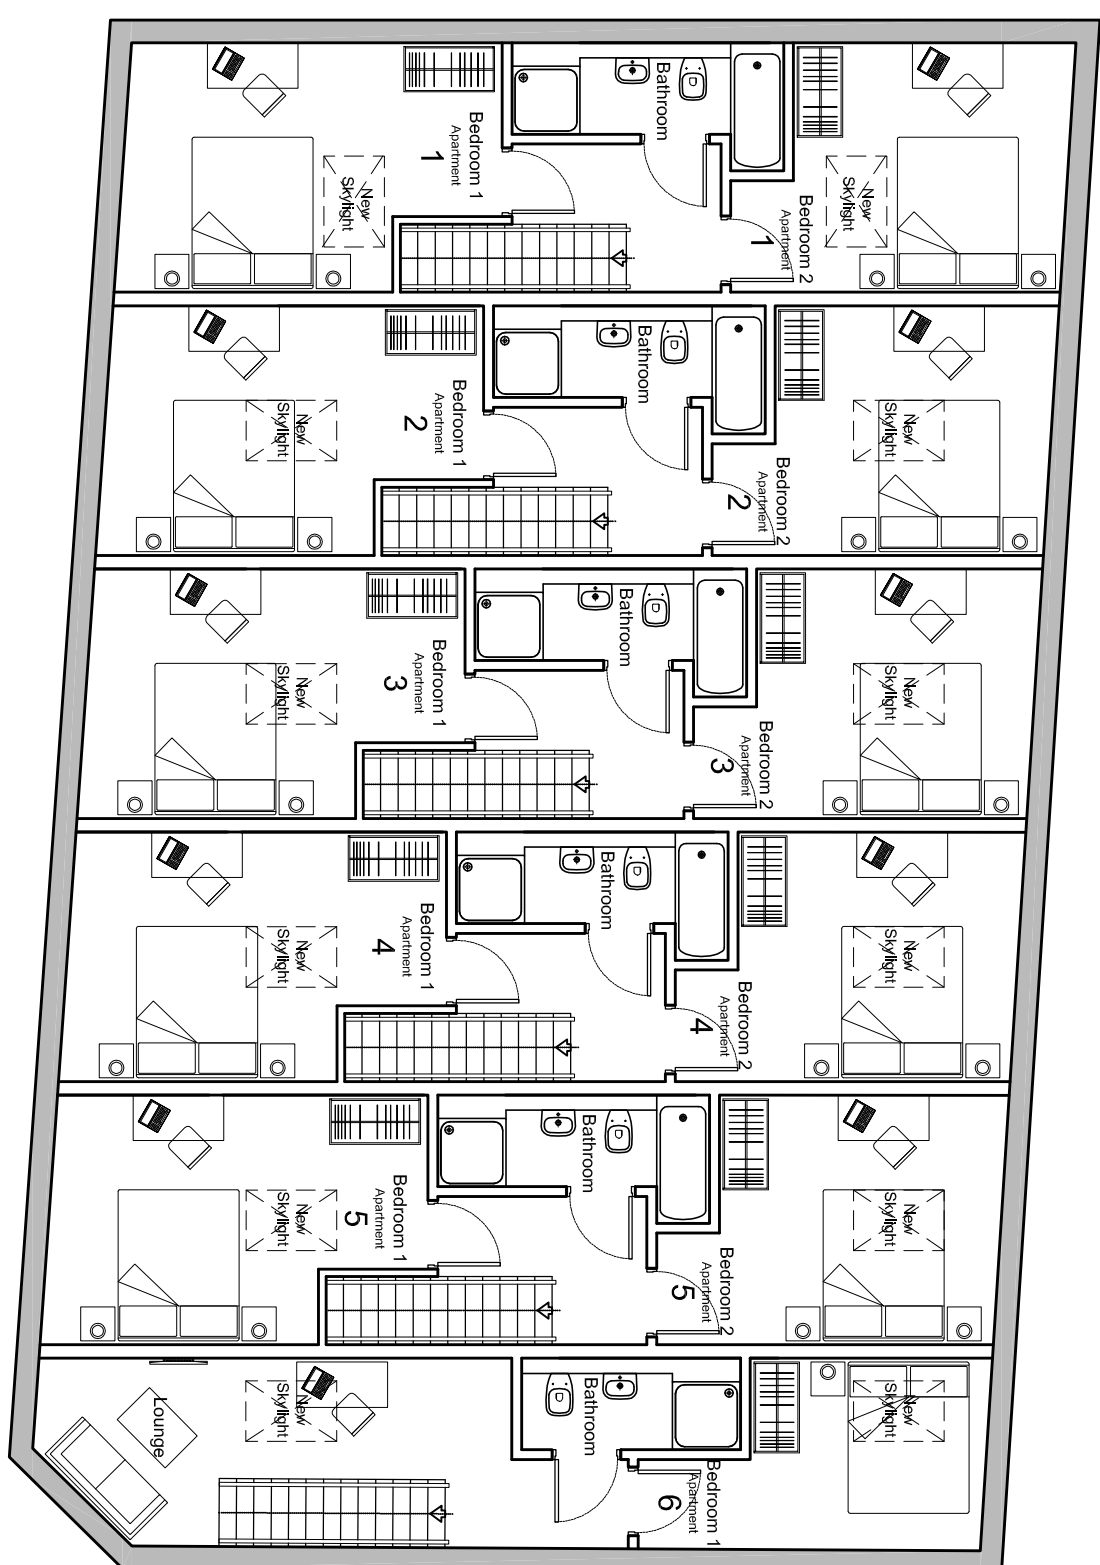



Proposed First Floor plan

Scale 1:100

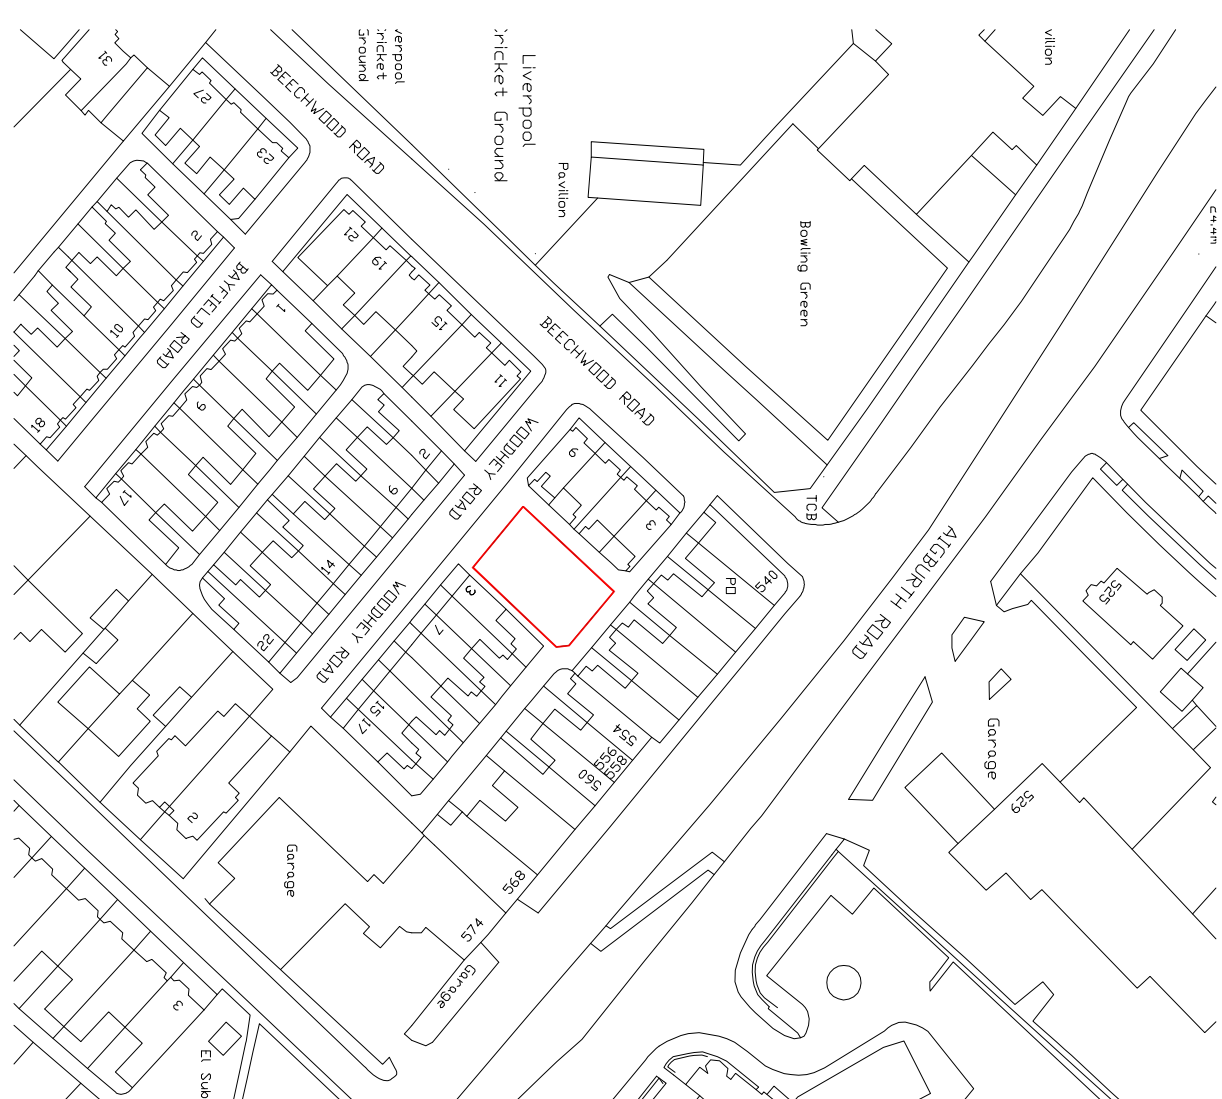


Site Location Plan

Scale 1:1250

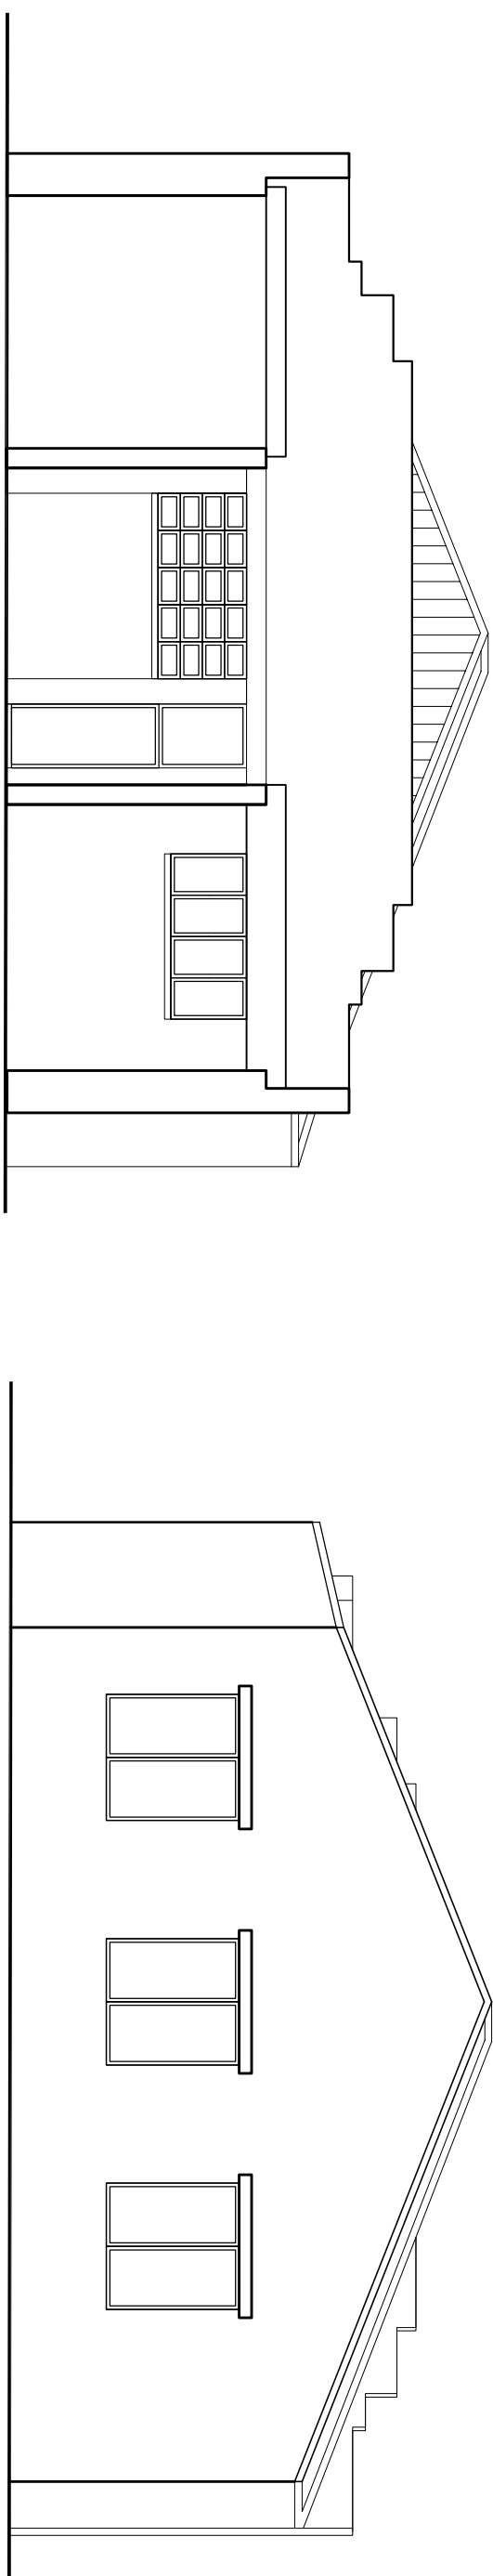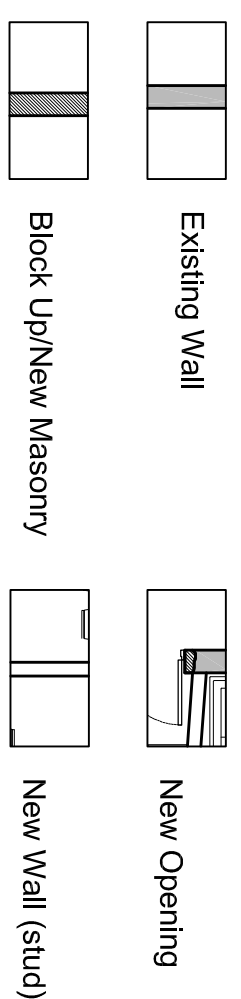

Existing Front Elevation

Scale 1:100

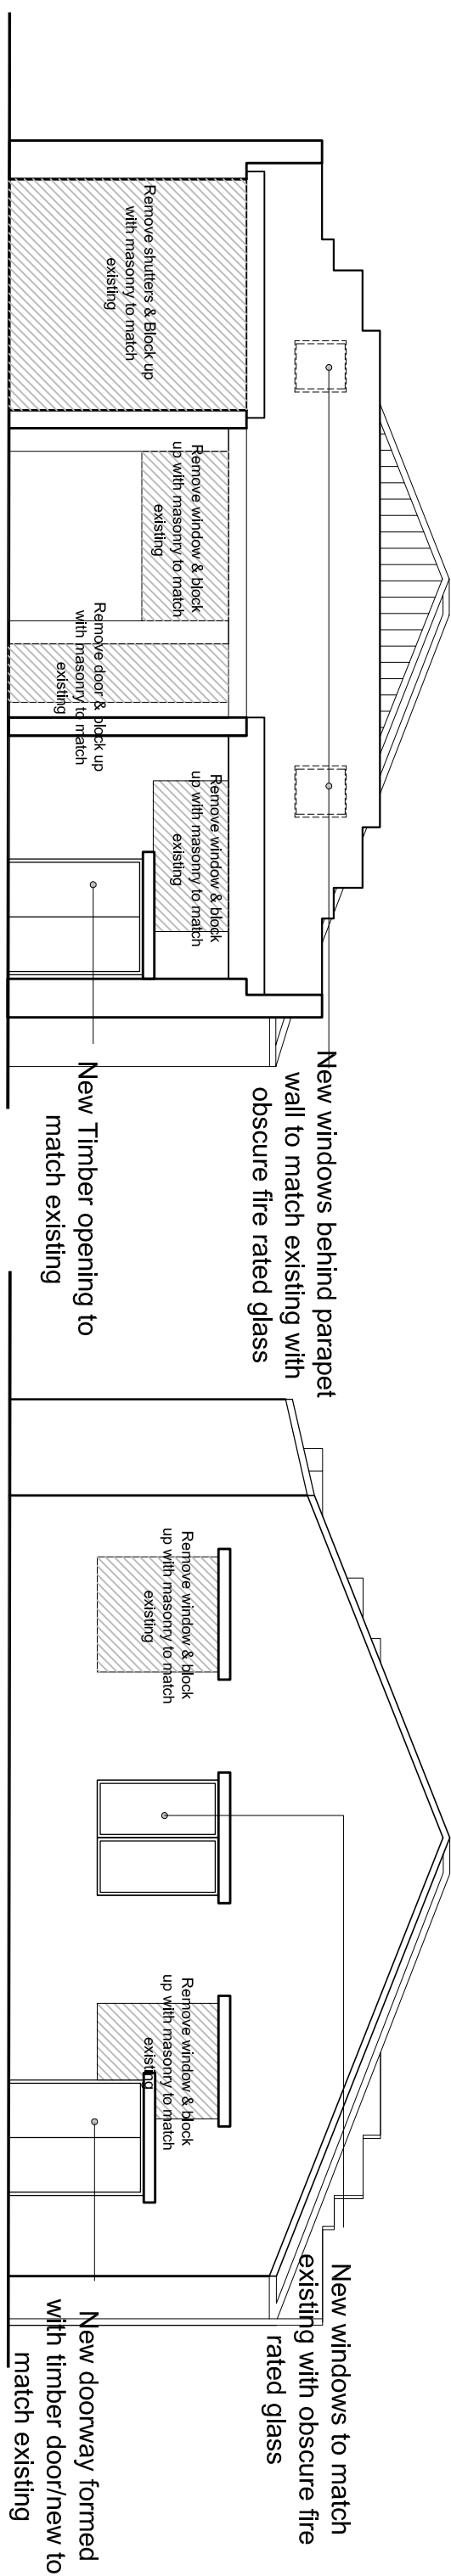


Proposed Front Elevation

Scale 1:100


Existing Rear Elevation

Scale 1:100

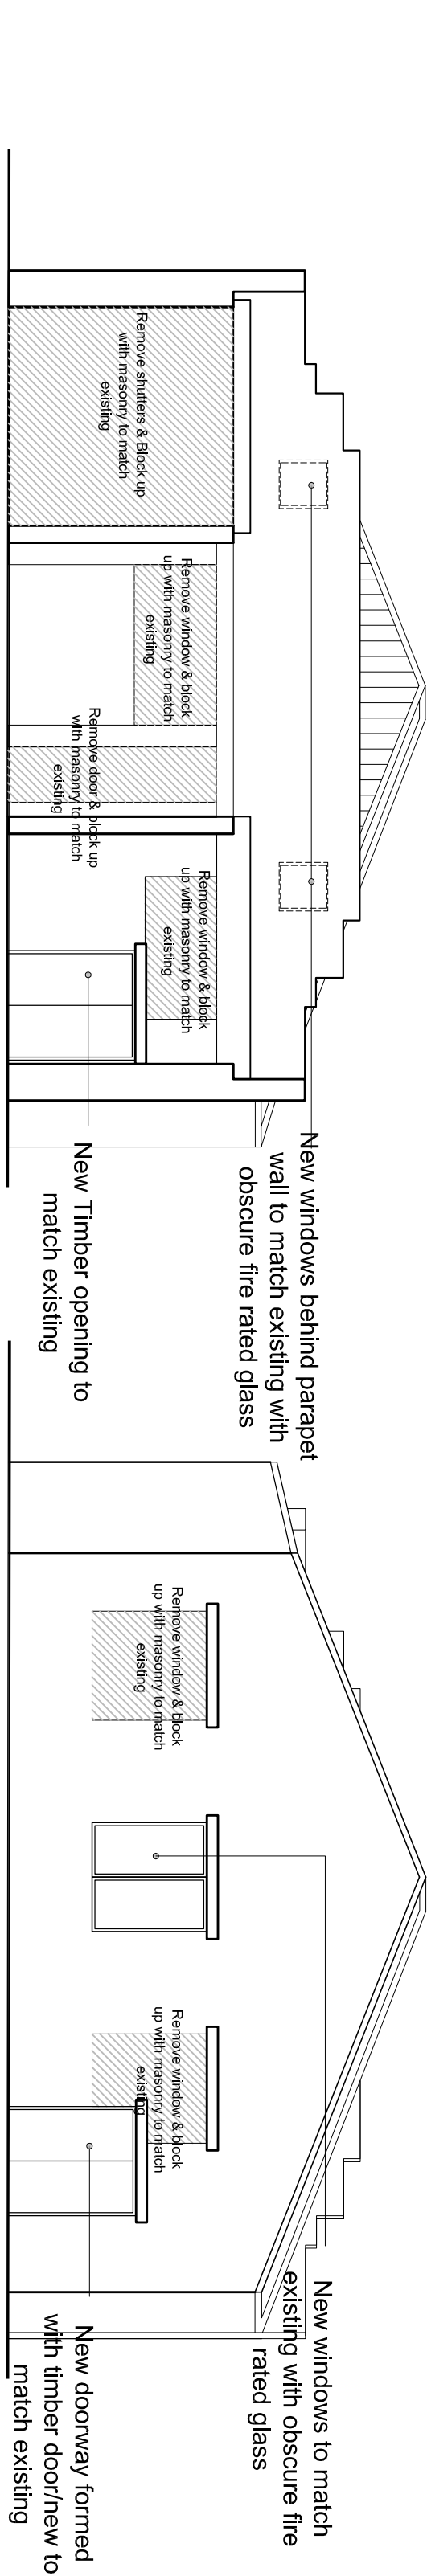


Proposed Rear Elevation

Scale 1:100

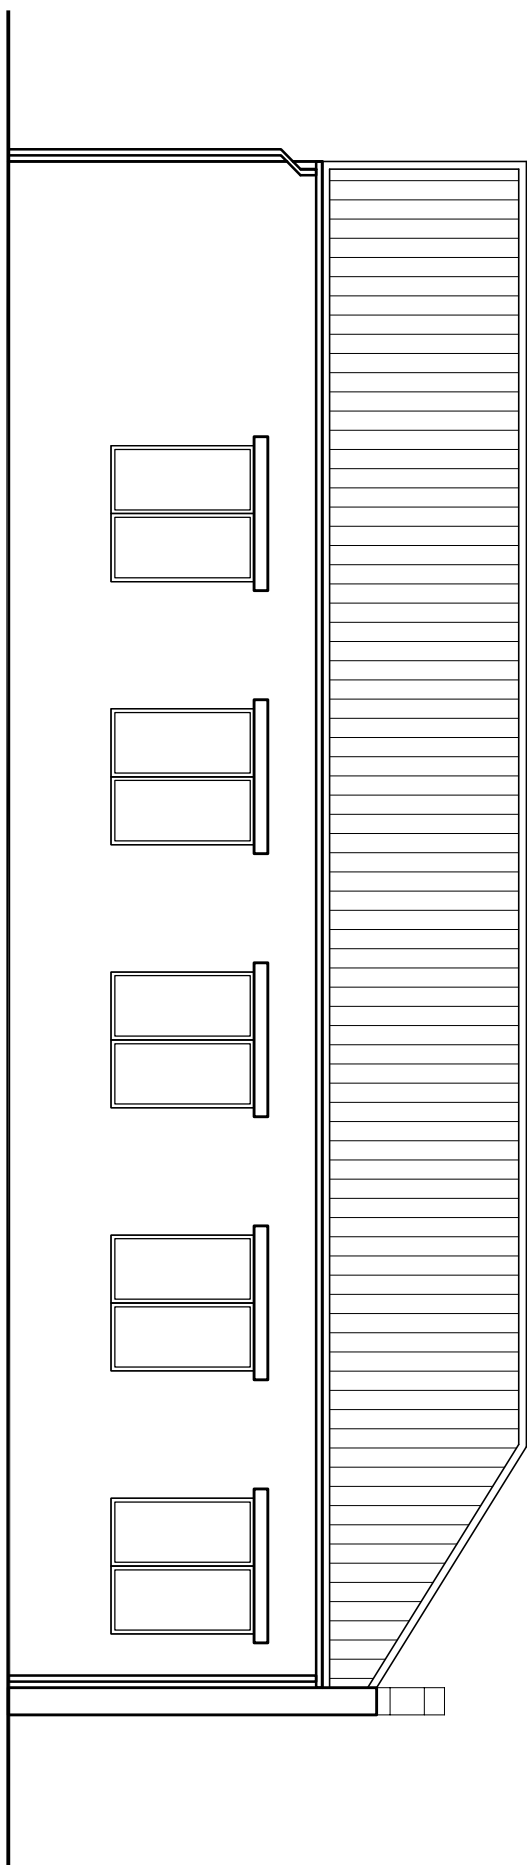


Existing Side Elevation

Scale 1:100

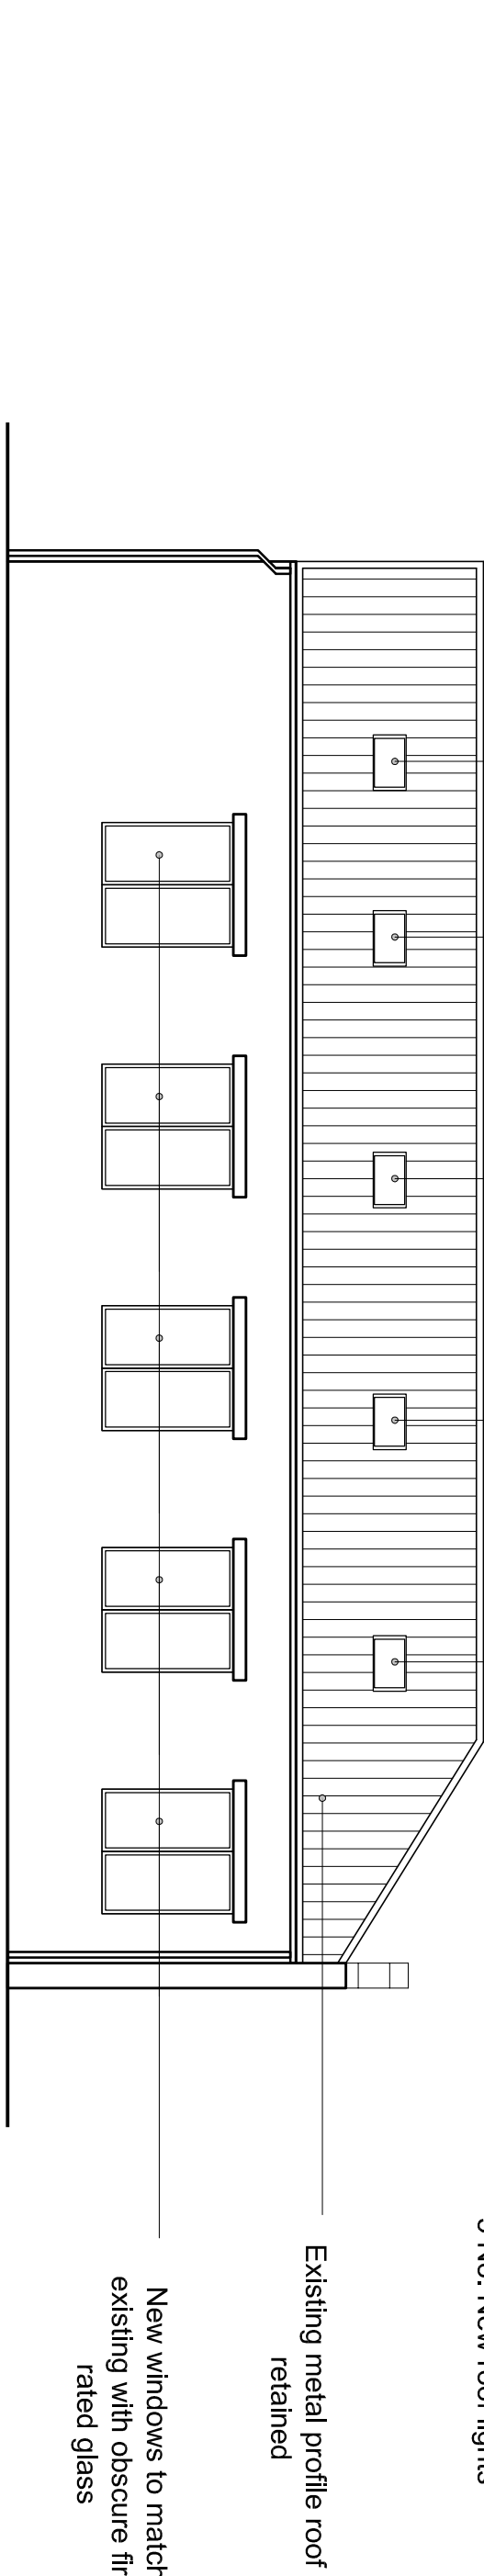


Proposed Side Elevation

Scale 1:100

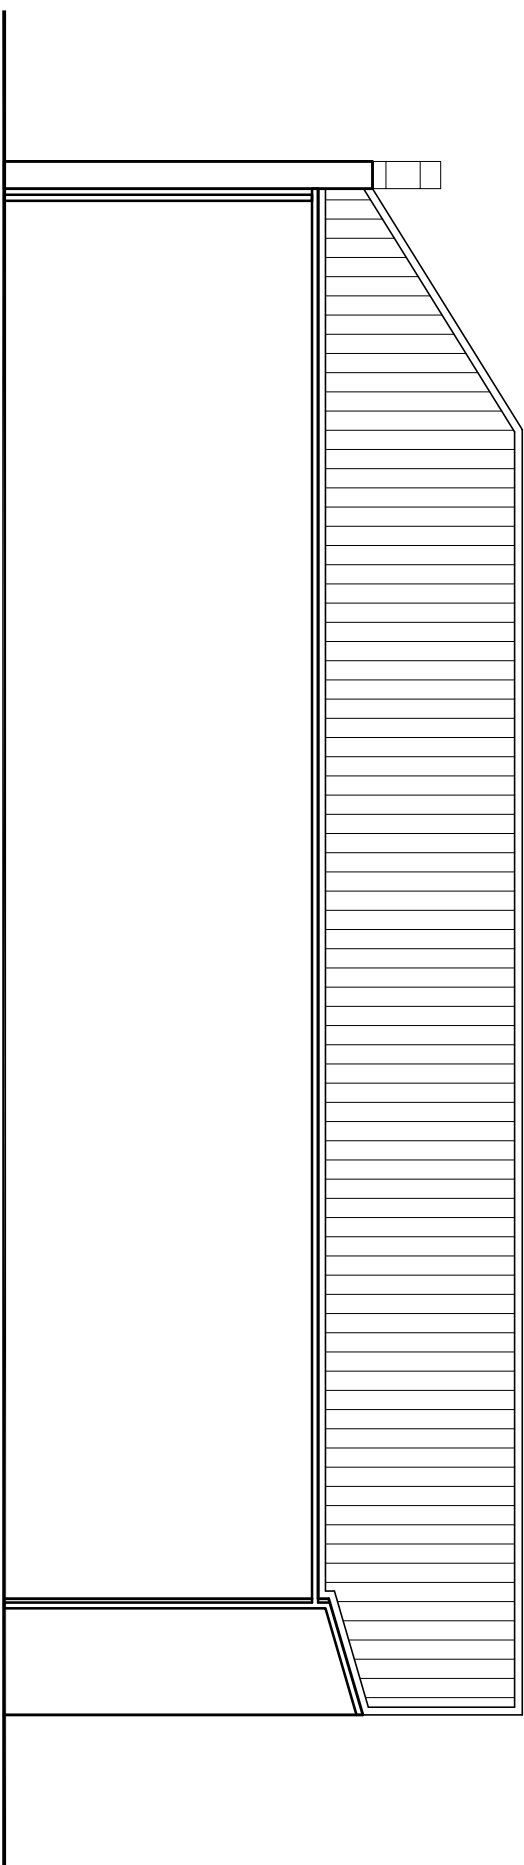

Existing Side Elevation

Scale 1:100

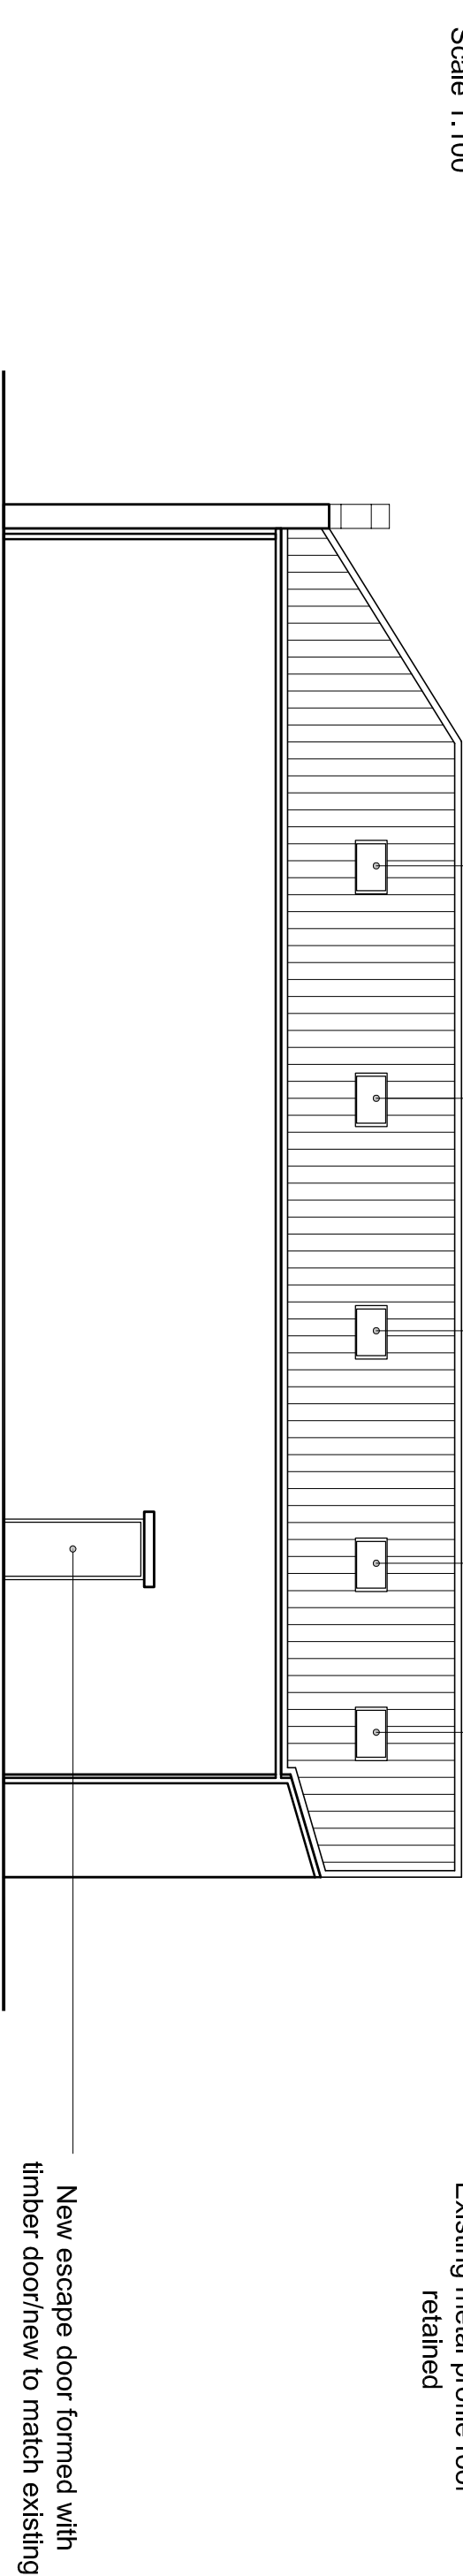

Proposed Side Elevation

Scale 1:100

[illegible]

All dimensions to be checked on site. Figured dimensions to be read in preference to scaled. KDP accepts no responsibility for any unauthorised amendments to the drawing and does not permit unauthorised copying of the drawing. This drawing is copyright and remains the property of KDP unless otherwise agreed.