




Proposed Ground Floor Plan
Scale 1:100

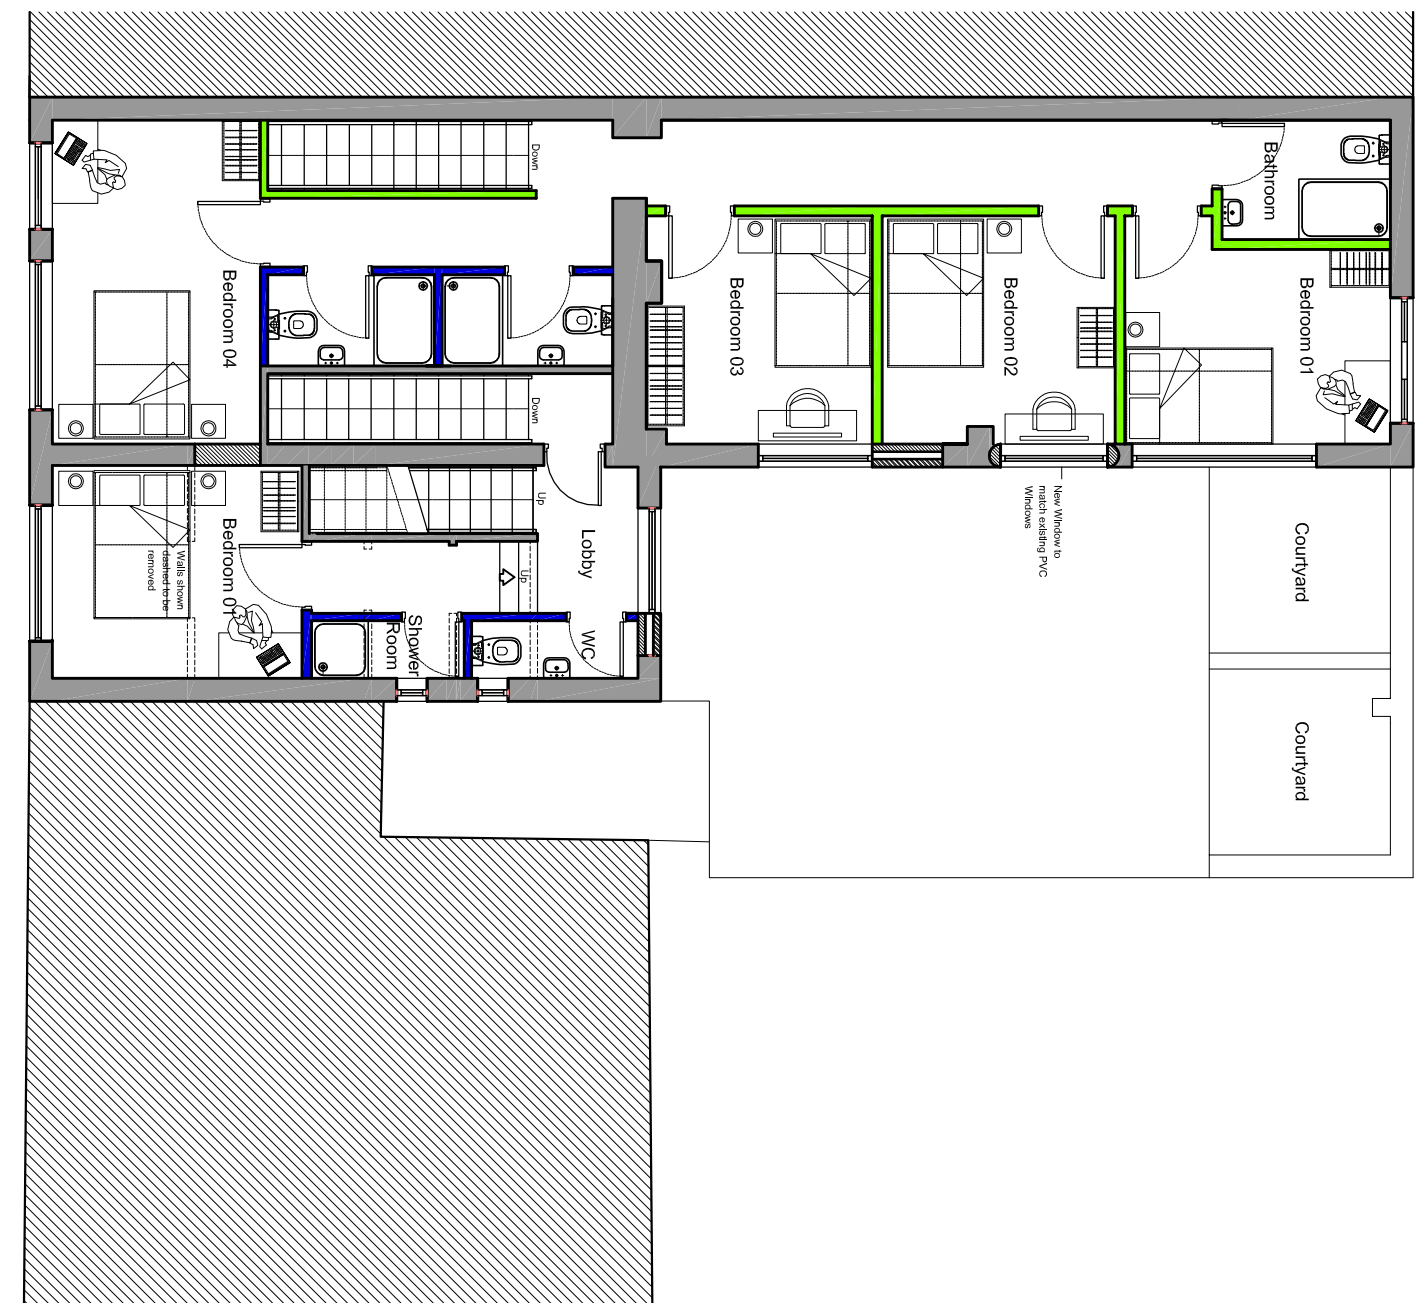



Proposed First Floor Plan
Scale 1:100

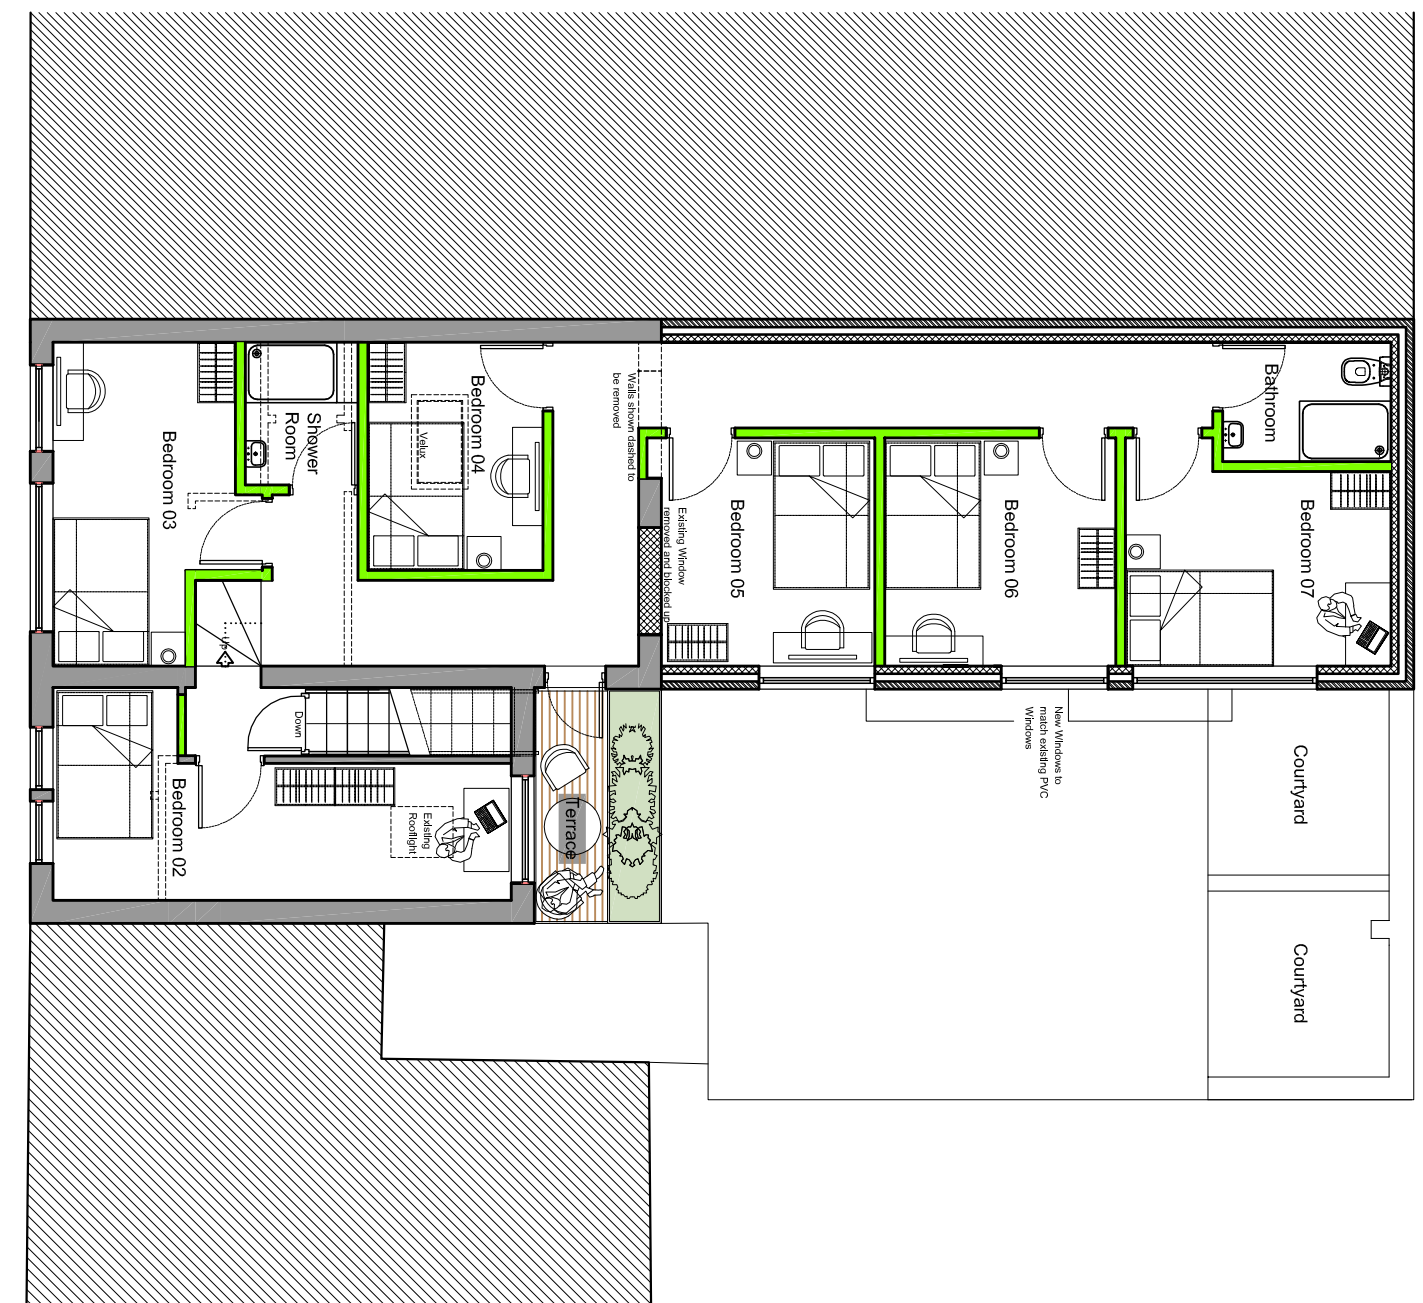


Proposed Second Plan
Scale 1:100

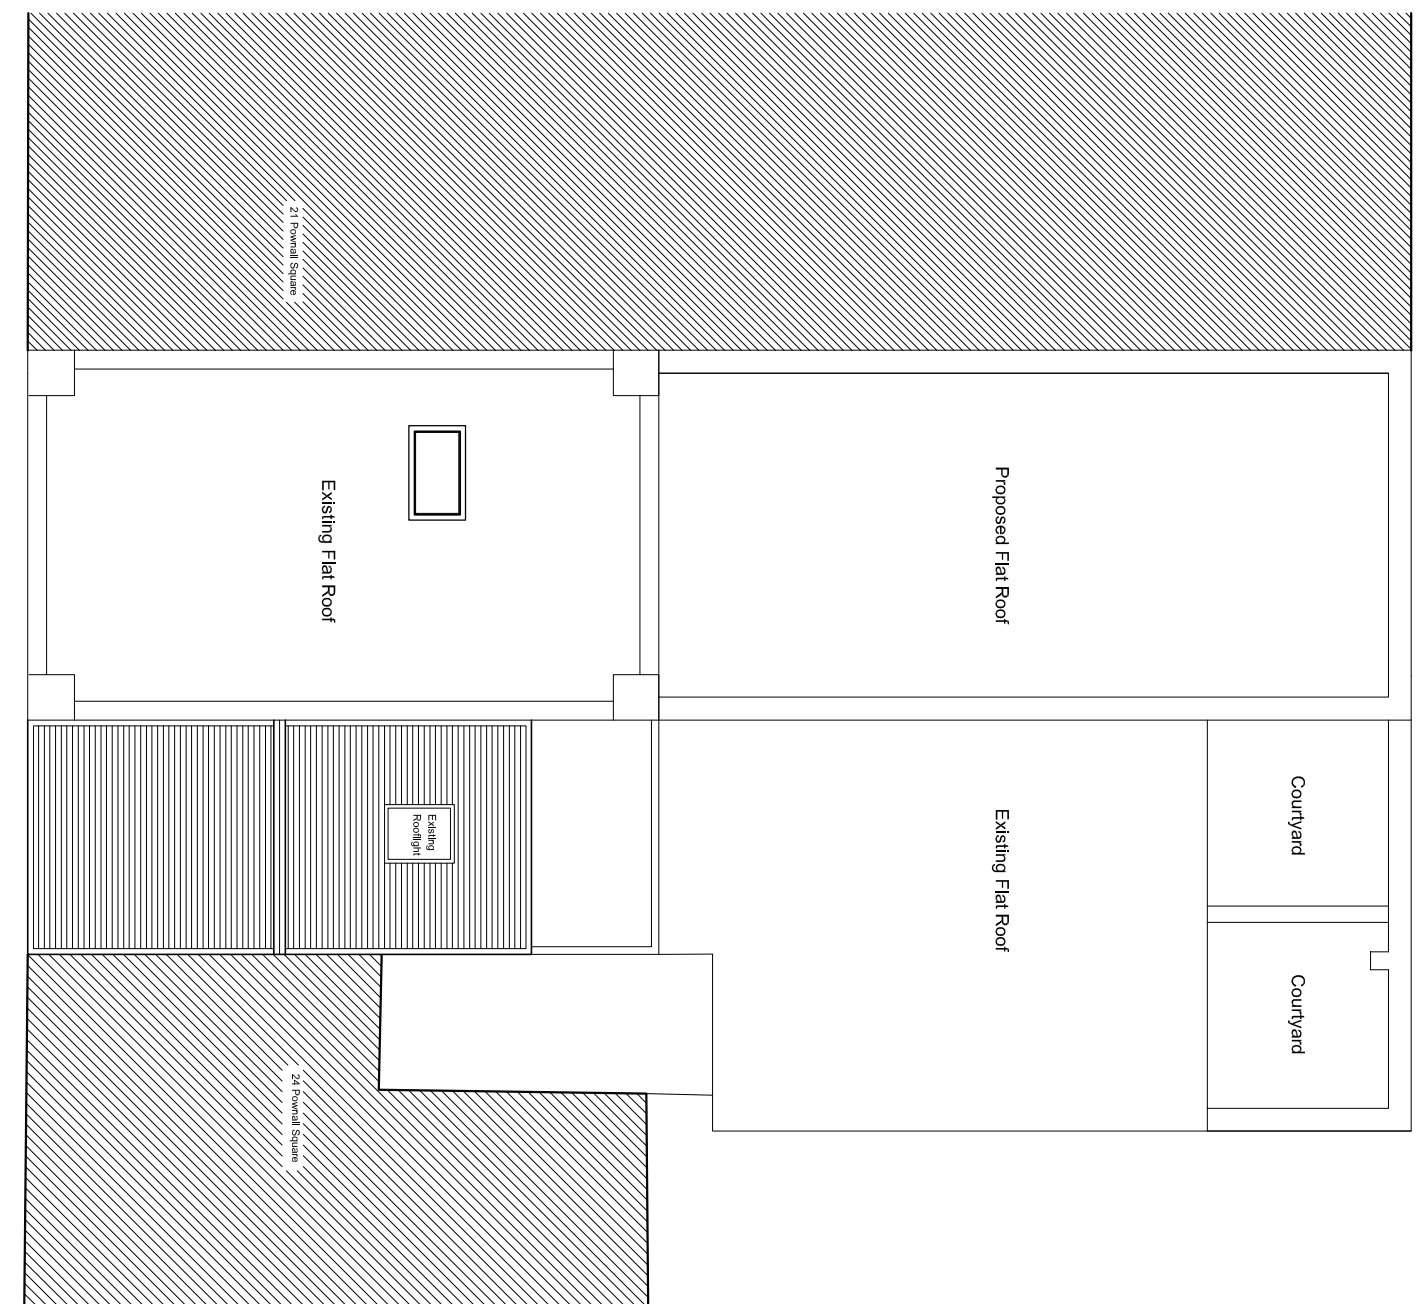


Proposed Roof Plan
Scale 1:100

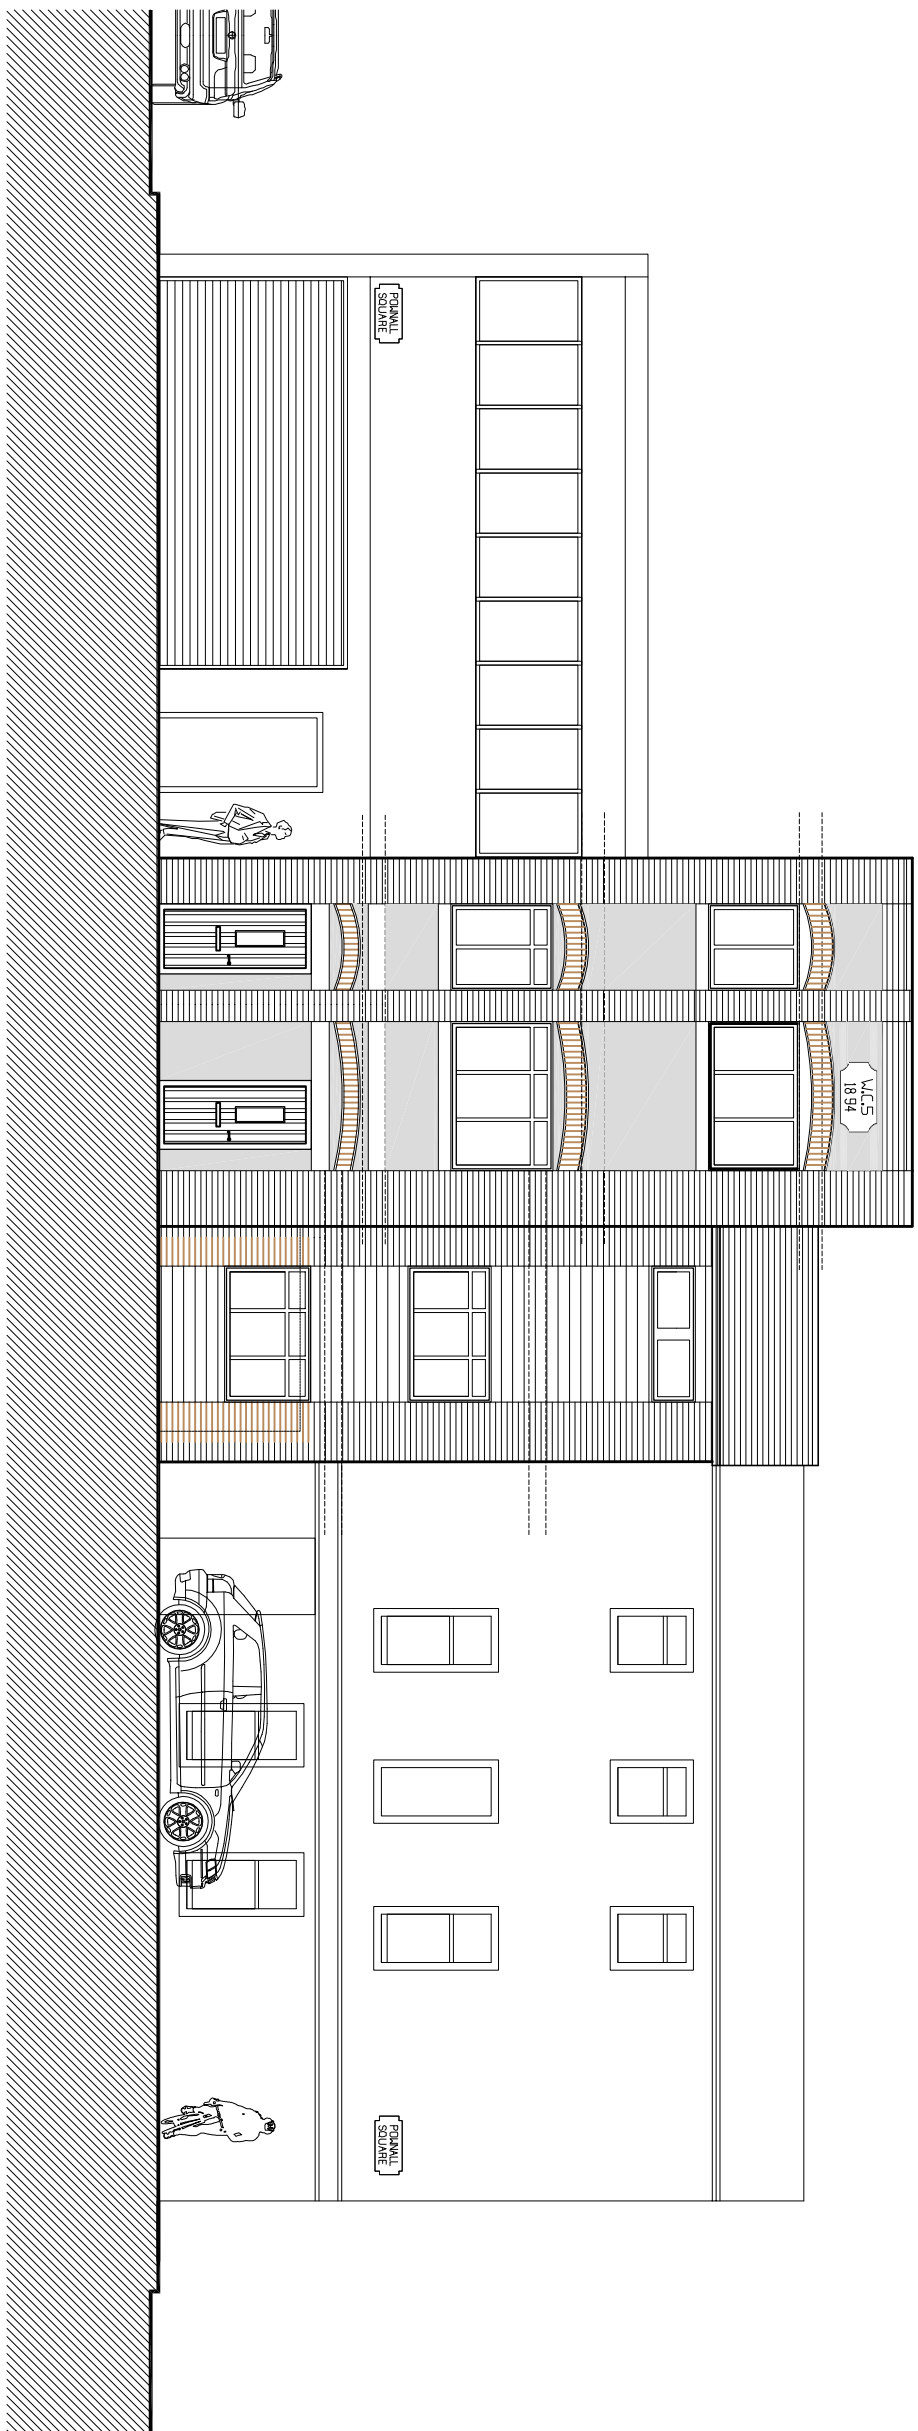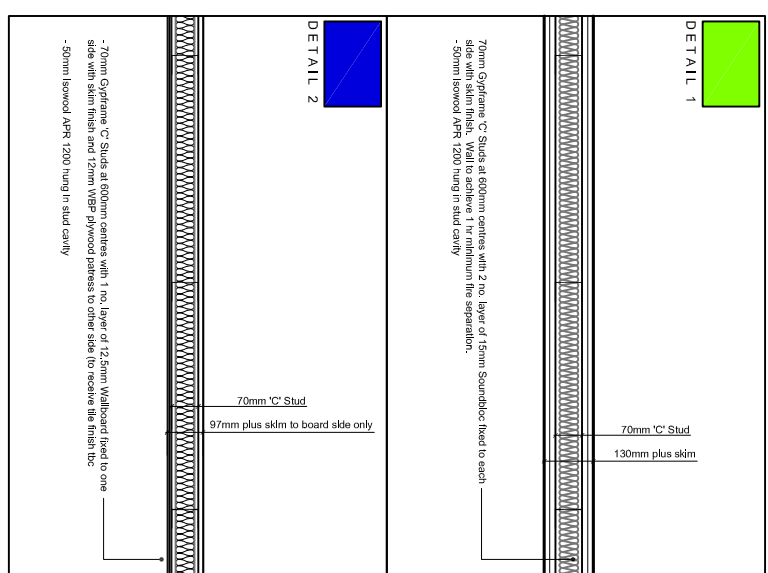

Existing/ Proposed Front Elevation (Powmell Square) Scale 1:100

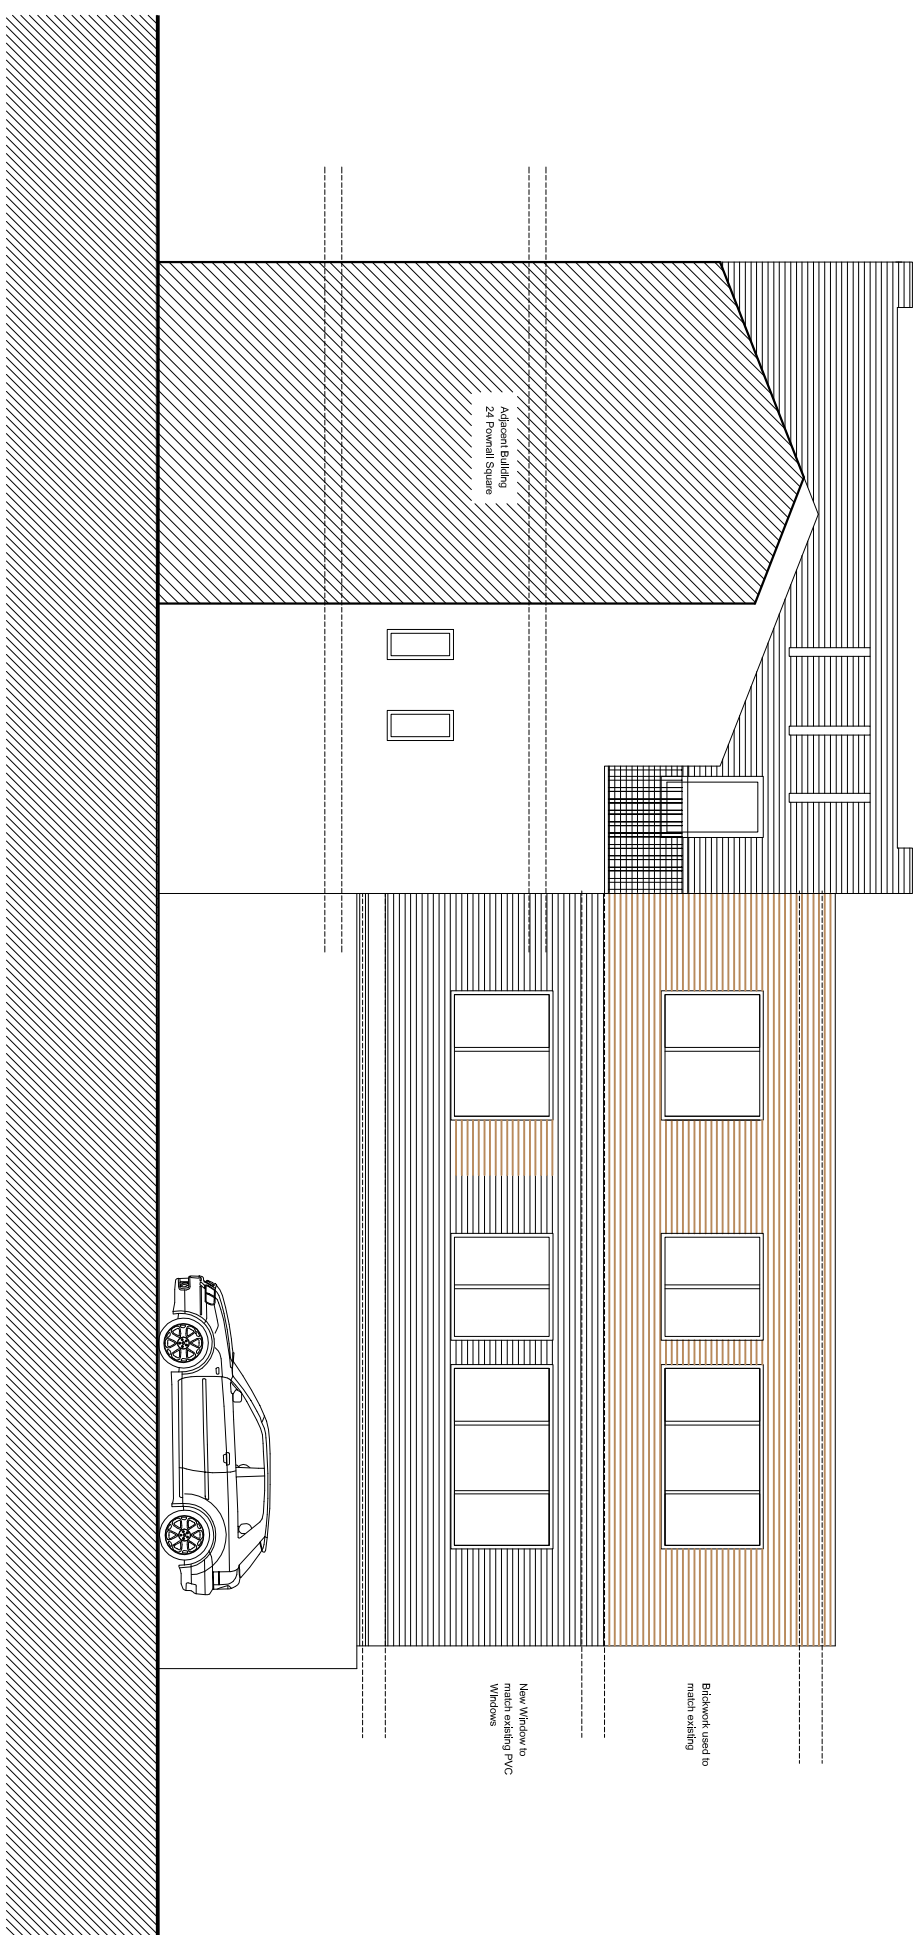

Proposed Side Elevation (Highfield Street)
Scale 1:100

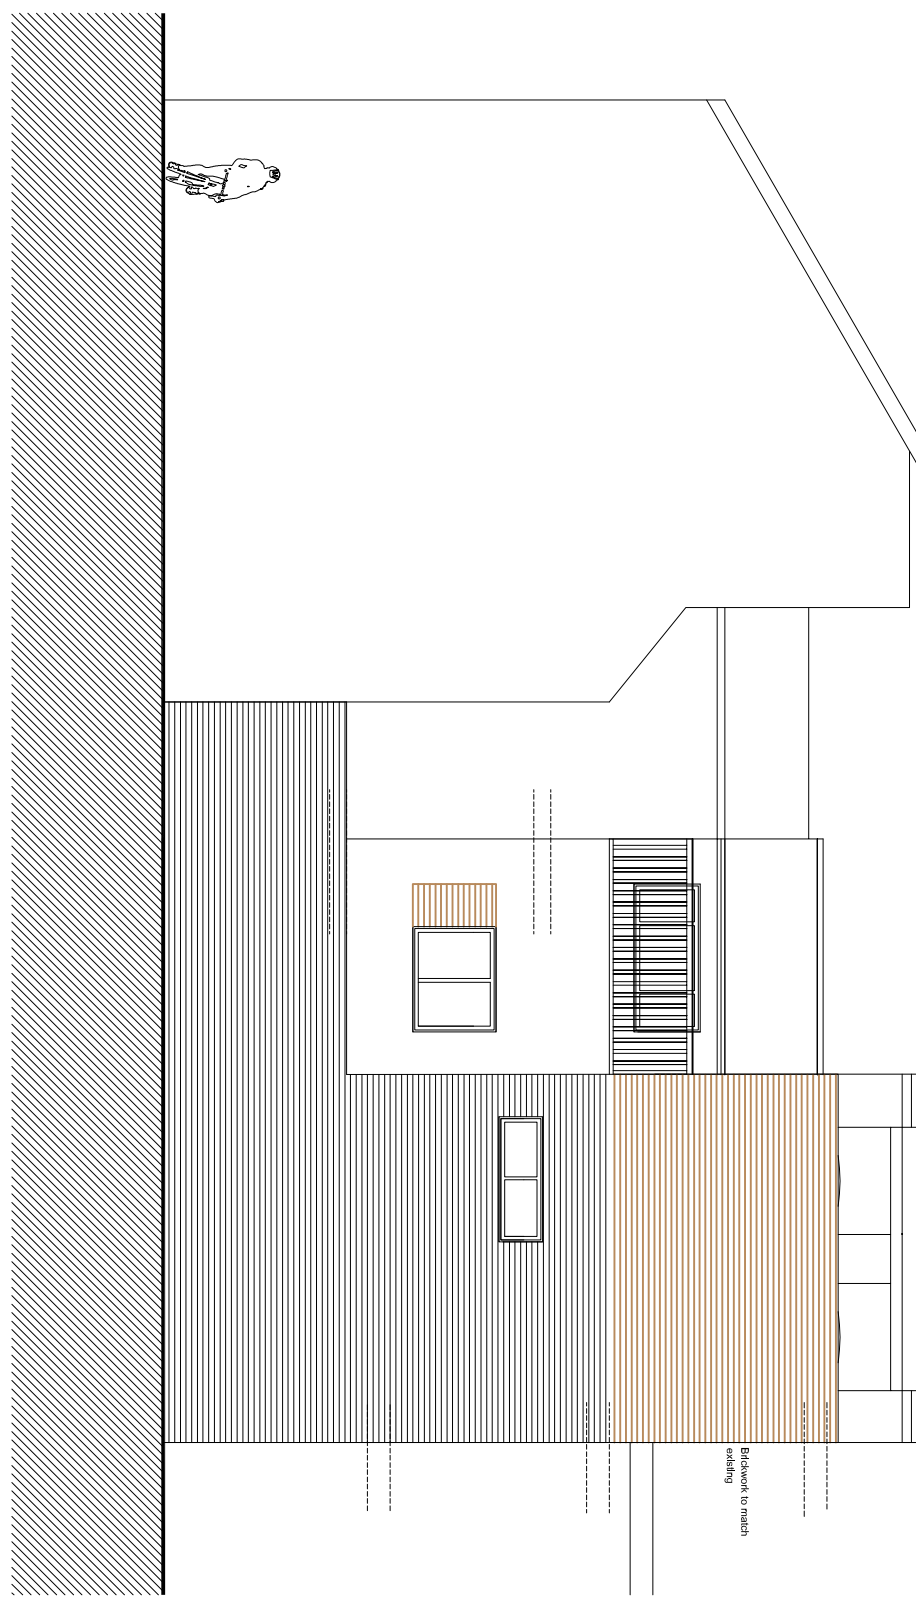

Proposed Rear Elevation Scale 1:100

[illegible][illegible]