


48 Sheet Poster Sign
Refer to dwg no
1364NES -1008

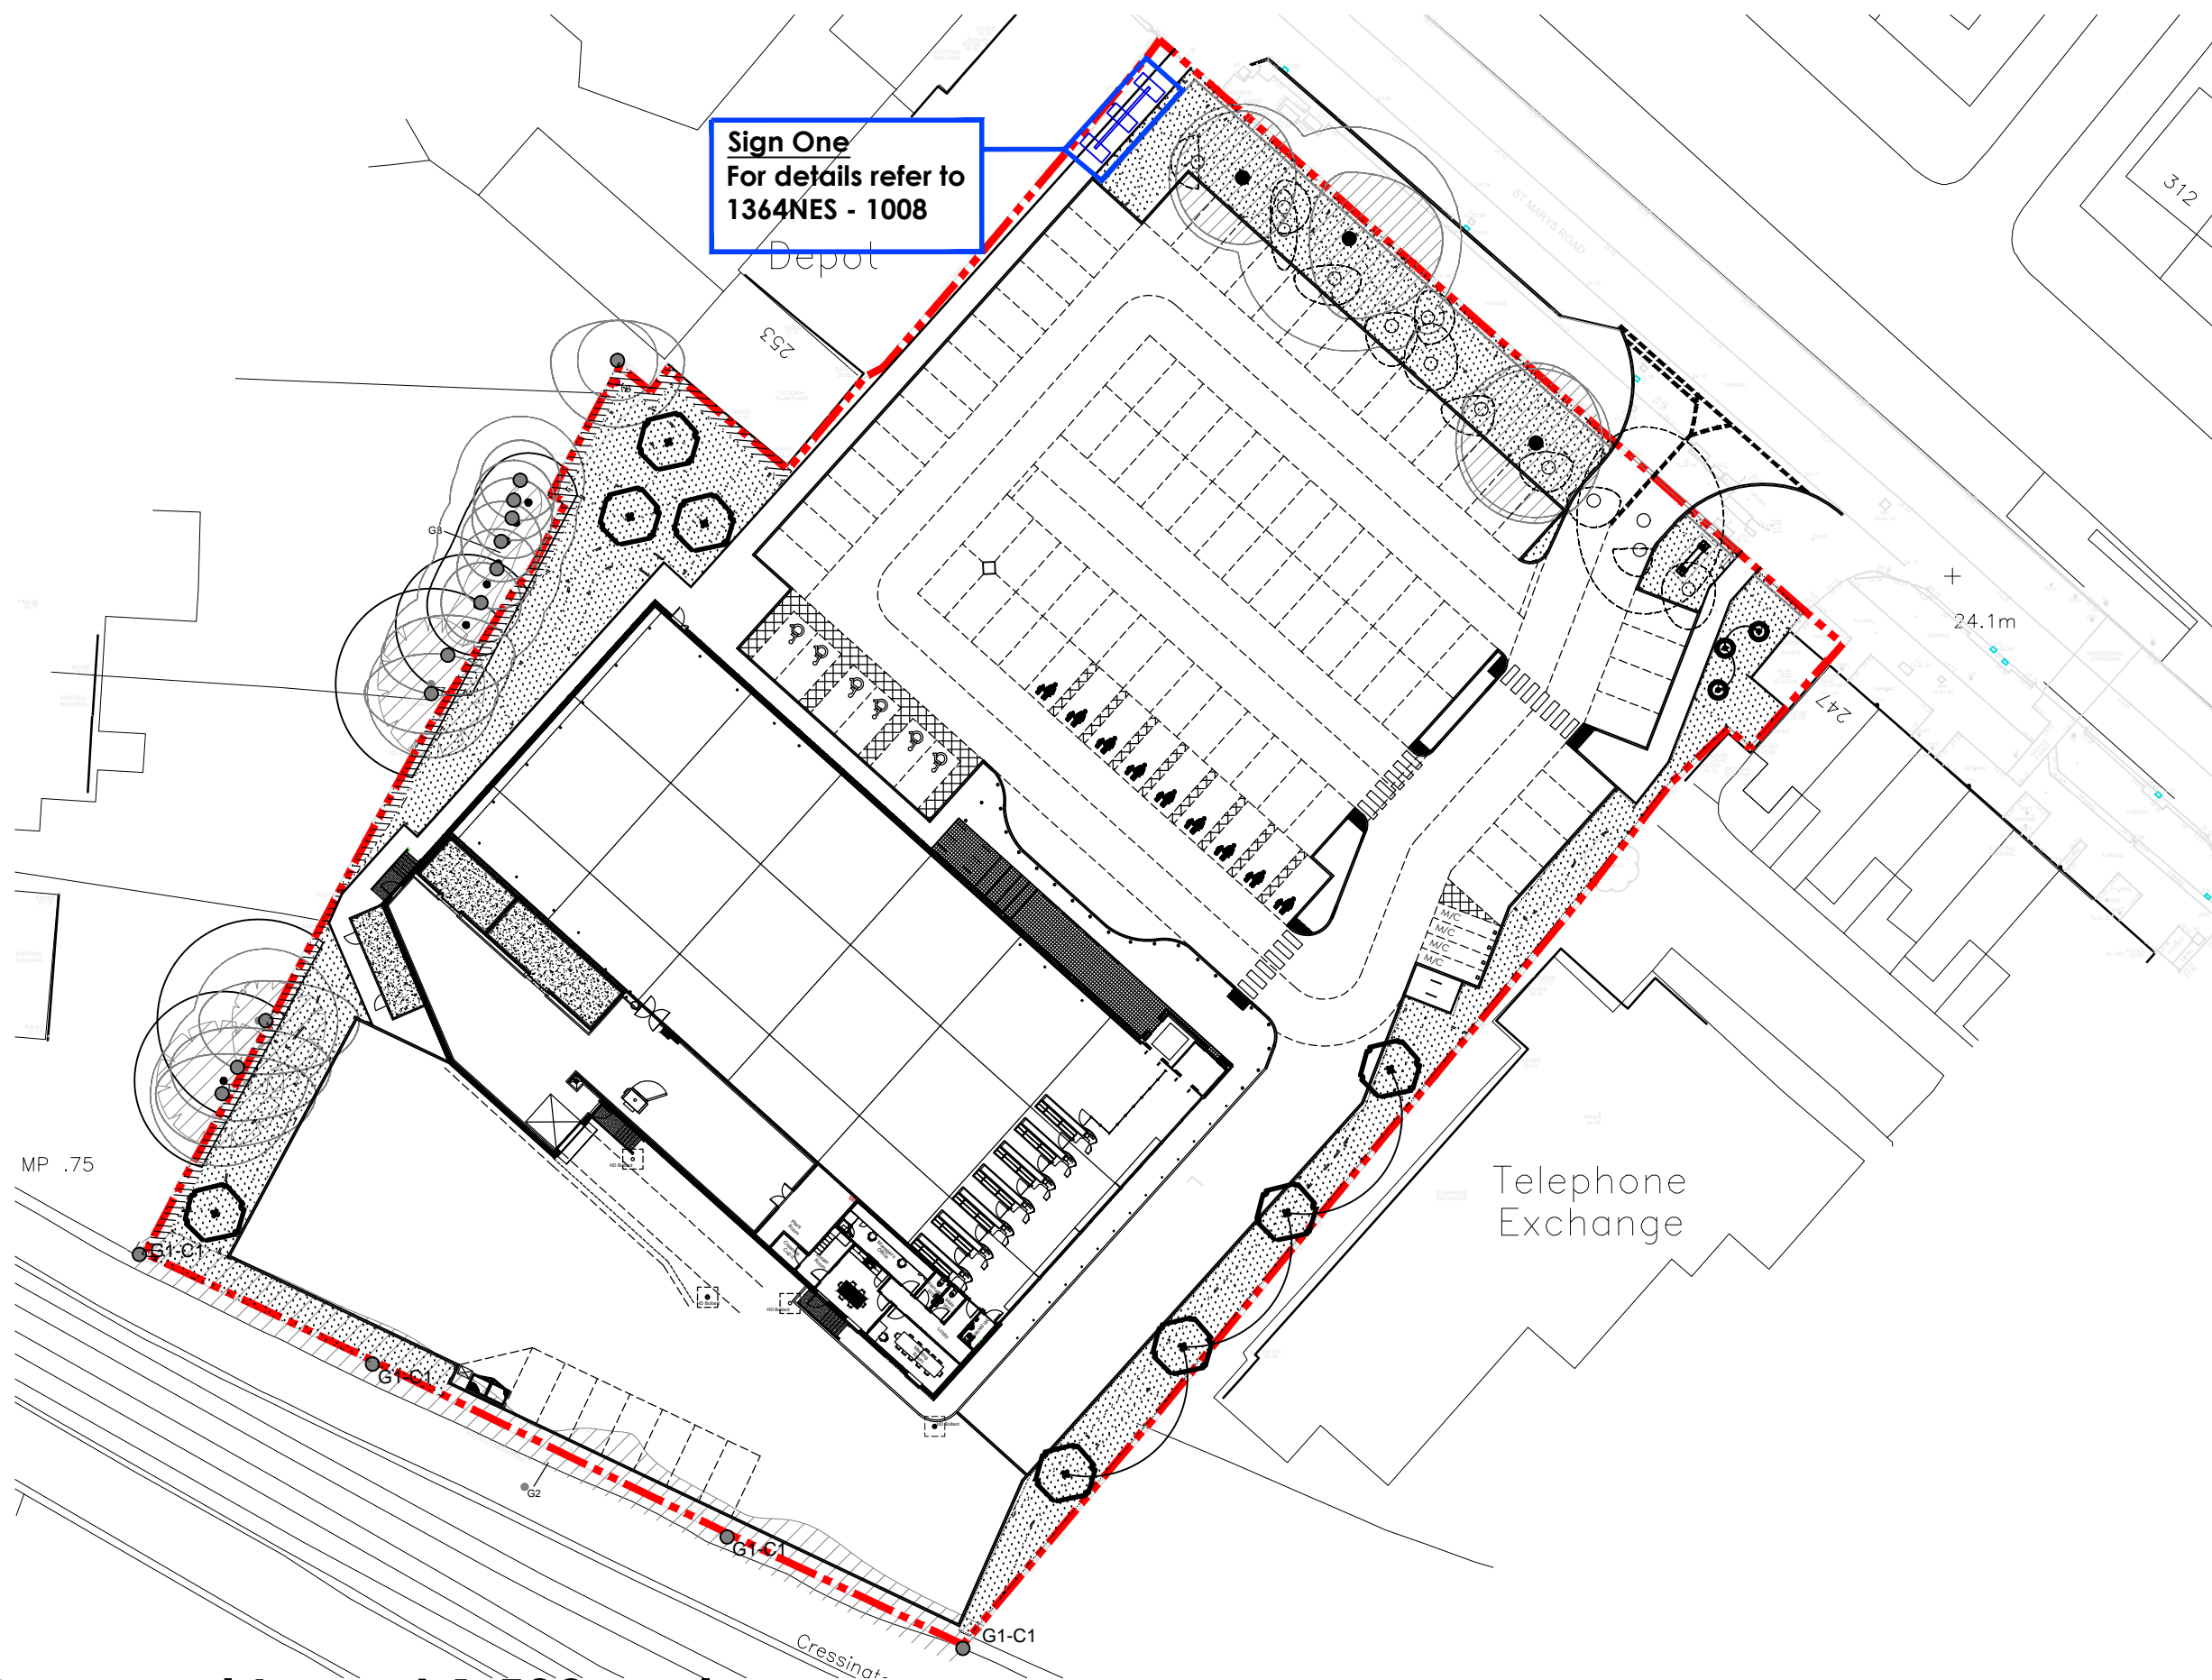

Proposed Layout 1:500 scale

SCALE 1 : 500 0m 10m 20m 30m 40m 50m

SCALE 1 : 1 0m 10mm 20mm 40mm 60mm 80mm 100mm

-	--/--/--	-----		
Rev	Date	Description	Rev By	Chk'd By
Project Title		PROPOSED FOODSTORE FORMER JOB CENTRE PLUS SITE ST MARYS ROAD AIGBURTH		
Client		ALDI STORES LTD.		
Status		PLANNING (ADVERTISEMENT)		
Scale	1:500	Drawing Size	A3	
Drawn By	JA	Checked By	SSR	Date 26/09/10
Drawing Title		PROPOSED SITE PLAN (SIGNAGE)		
Job-Dwg No	1364NES-1007			Rev -

☐ THE HARRIS PARTNERSHIP WAKEFIELD
2 St. Johns Road, Wakefield, WF1 3QA
t. 01924 291 800 f. 01924 290 072

☒ THE HARRIS PARTNERSHIP MANCHESTER
2nd Floor, Carvers Warehouse,
17, Dale Street, Manchester, M1 2HG
t. 0161 238 8555 f. 0161 244 5809

☐ THE HARRIS PARTNERSHIP MILTON KEYNES
Old Rectory, 79 High Street,
Newport Pagnell, MK16 8AB
t. 01908 211 577 f. 01908 211 722

☐ THE HARRIS PARTNERSHIP READING
101 London Road, Reading, RG1 5BY
t. 0118 950 7700 f. 0118 956 8642

