

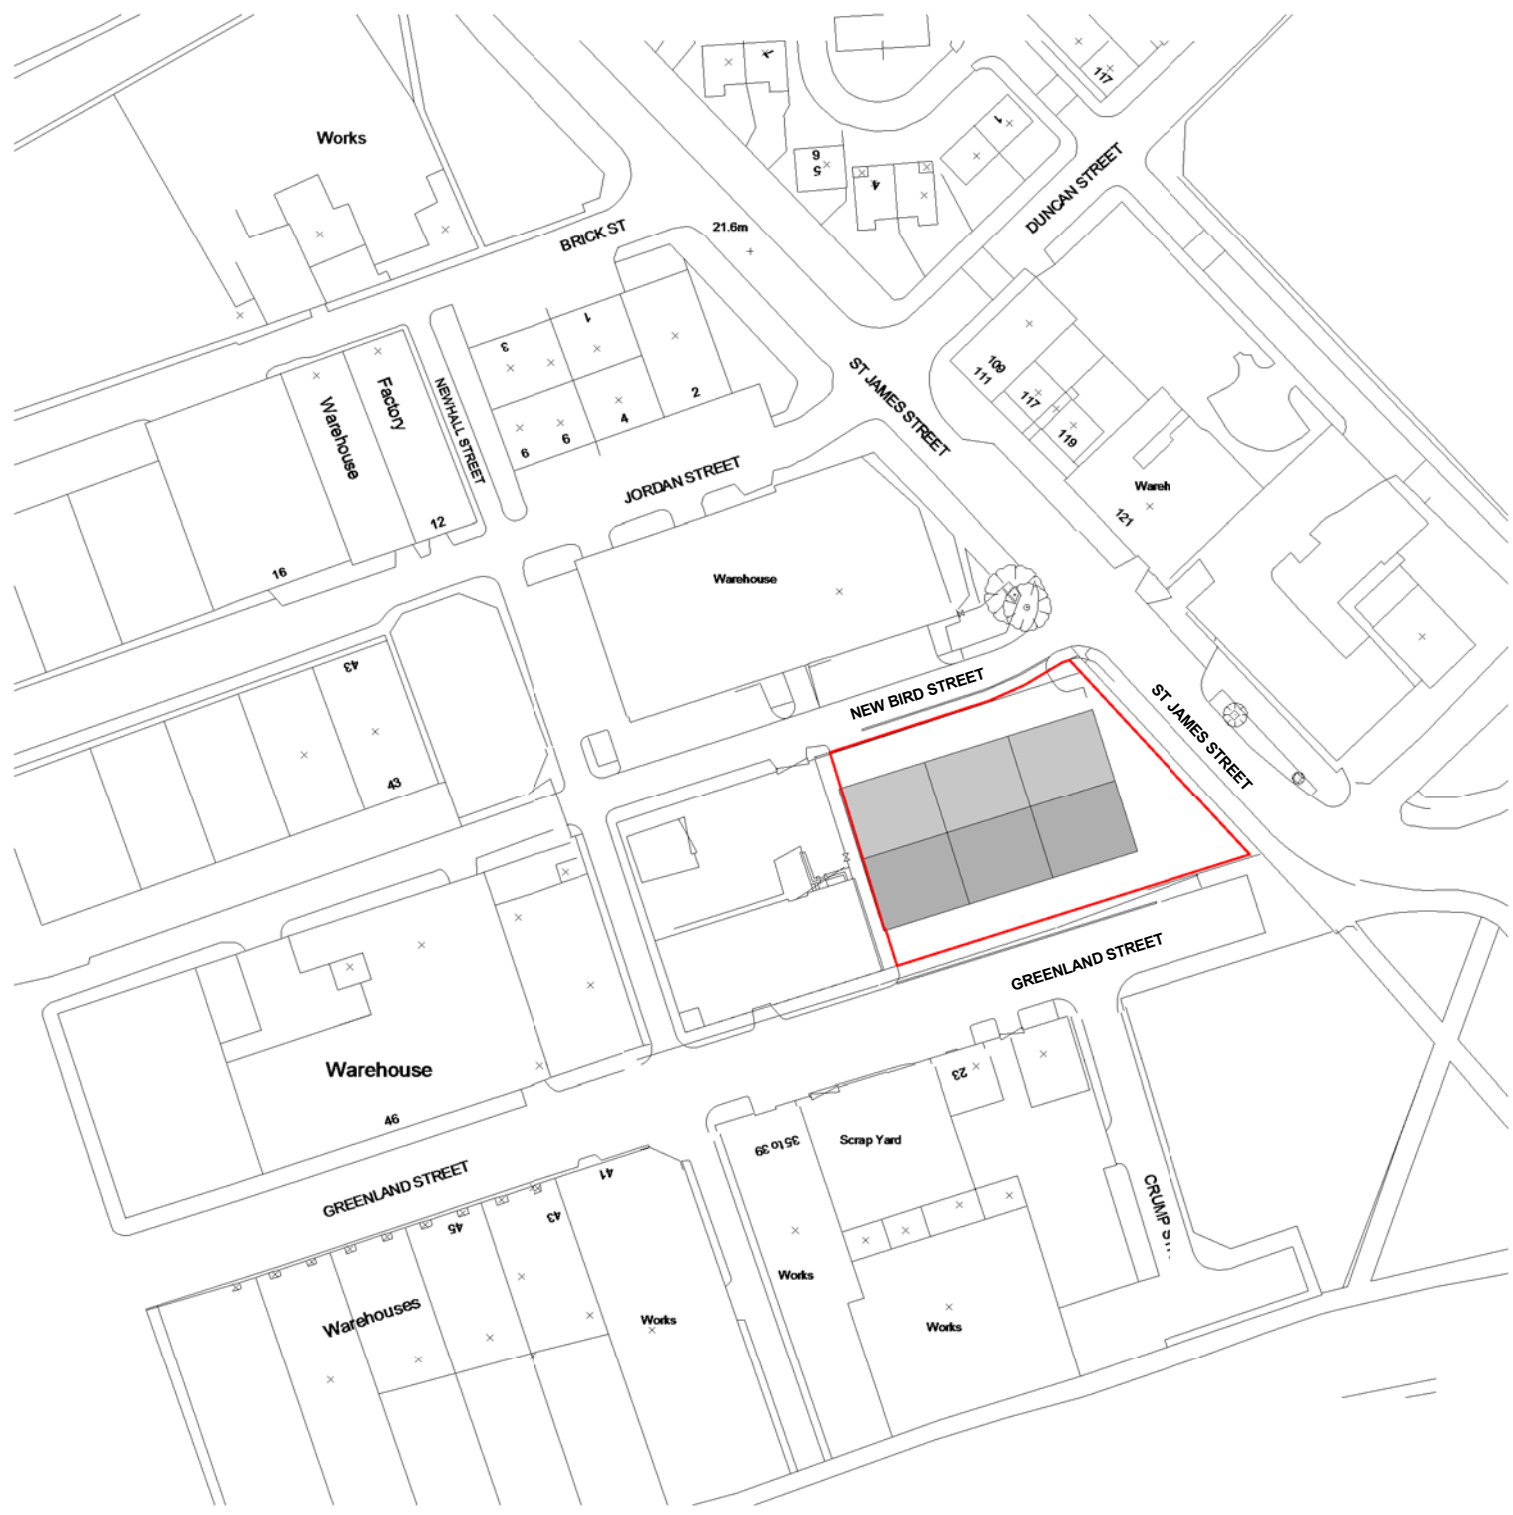


1 Existing Site Plan  
1 : 500

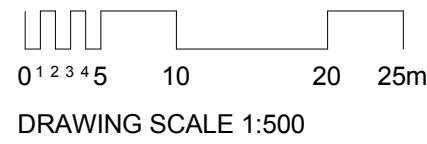

2 Existing Location Plan  
1 : 1250

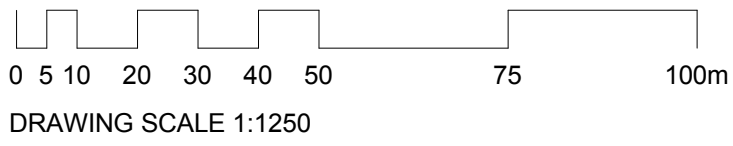

REV.	DATE	COMMENT
<input type="checkbox"/> CONCEPT	<input checked="" type="checkbox"/> PLANNING	<input type="checkbox"/> BUILDING CONTROL
<input type="checkbox"/> COMMENT	<input type="checkbox"/> TENDER	<input type="checkbox"/> CONSTRUCTION

UNIT 4  
BOTANIC ESTATE  
198 EDGE LANE  
LIVERPOOL  
L7 9PL  
T: 0151 228 4666  
F: 0151 228 8666  
E: admin@dvarchitects.co.uk  
CLIENT:  
-



PROJECT:  
St James Court

DRAWING:  
Existing Site and Location Plan

DRAWING N°: 1386_P_0000	REV:	SCALE: As indicated	DRAWN: LW
		CHECKED: BH	
		DATE: 28.09.2015	