



Room Schedule Ninth Floor			
Number	Comments	Name	Area
901	Roof Terrace	1 Bed	42 m²
902	Roof Terrace	1 Bed	45 m²
903	Balcony	1 Bed	46 m²
904	Balcony	2 Bed	75 m²
905	Balcony	2 Bed	74 m²
906	Roof Terrace	2 Bed	64 m²
907	Roof Terrace	1 Bed	48 m²

Ninth Floor FFL: 7

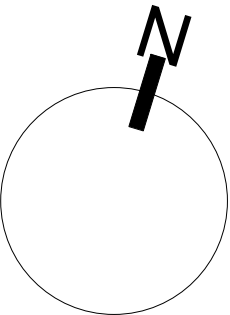

1 Ninth Floor Plan
1 : 100

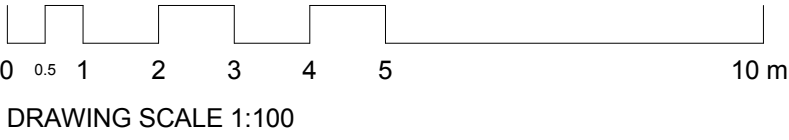

REV.	DATE	COMMENT
<input type="checkbox"/> CONCEPT	<input checked="" type="checkbox"/> PLANNING	<input type="checkbox"/> BUILDING CONTROL
<input type="checkbox"/> COMMENT	<input type="checkbox"/> TENDER	<input type="checkbox"/> CONSTRUCTION

UNIT 4
BOTANIC ESTATE
198 EDGE LANE
LIVERPOOL
L7 9PL
T: 0151 228 4666
F: 0151 228 8666
E: admin@dvarchitects.co.uk
CLIENT:
-



PROJECT:
St James Court

DRAWING:
Ninth Floor

DRAWING N°: 1386_P_0106	REV:	SCALE: 1 : 100	DRAWN: LW
		CHECKED: BH	
		SHEET: A1	DATE: 28.09.2015