


All dimensions shall be verified by the Contractor(s) on site prior to work commencing and relevant orders being placed. Do not scale from this drawing and only work to written dimensions. Any discrepancies to be brought to the attention of the Contract Administrator for instructions prior to proceeding.

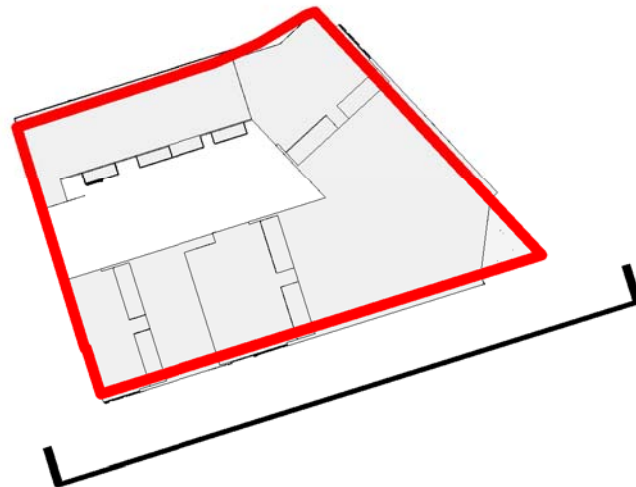

1 Proposed South Elevation  
1 : 100

REV.	DATE	COMMENT
<input type="checkbox"/> CONCEPT	<input checked="" type="checkbox"/> PLANNING	<input type="checkbox"/> BUILDING CONTROL
<input type="checkbox"/> COMMENT	<input type="checkbox"/> TENDER	<input type="checkbox"/> CONSTRUCTION

UNIT 4  
BOTANIC ESTATE  
198 EDGE LANE  
LIVERPOOL  
L7 9PL

T: 0151 228 4666  
F: 0151 228 8666  
E: admin@dvarchitects.co.uk

CLIENT:  
-



PROJECT:  
St James Court

DRAWING:  
Proposed South Elevation

DRAWING N°: 1386_P_0201	REV:	SCALE: As indicated	DRAWN: LW CHECKED: BH SHEET: A1 DATE: 28.09.2015
----------------------------	------	------------------------	---