


EXISTING GROUND FLOOR PLAN
SCALE 1:100

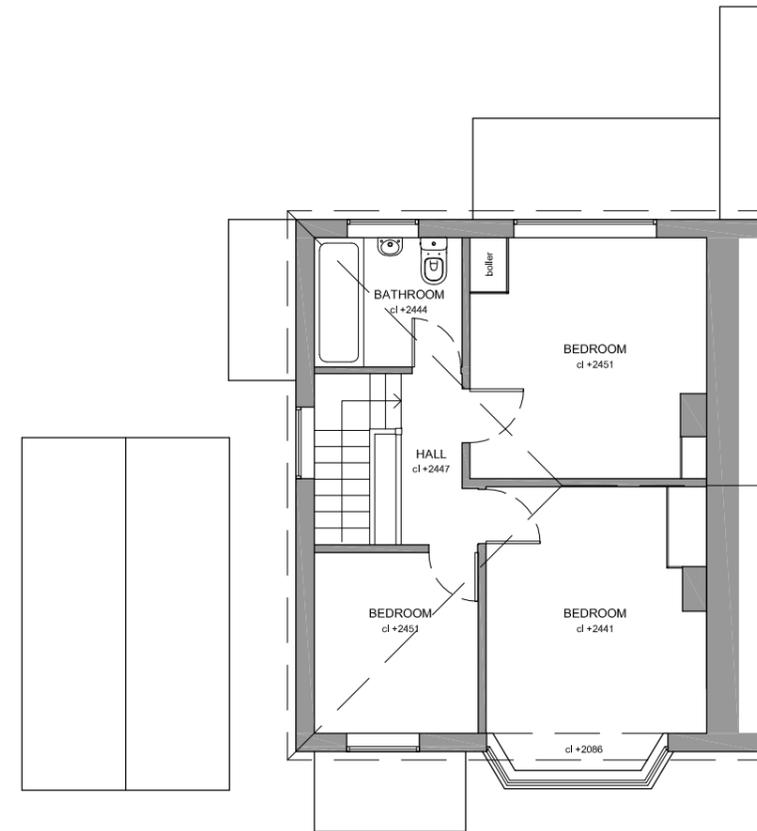

EXISTING FIRST FLOOR PLAN
SCALE 1:100

RADM ARCHITECTS SHALL HAVE NO RESPONSIBILITY FOR ANY USE MADE OF THIS DOCUMENT OTHER THAN FOR THAT WHICH IT WAS PREPARED AND ISSUED.
ALL DIMENSIONS SHOULD BE CHECKED ON SITE. DO NOT SCALE FROM THIS DRAWING.
ANY DRAWING ERRORS OR DIVERGENCES SHOULD BE BROUGHT TO THE ATTENTION OF RADM ARCHITECTS. AT THE ADDRESS SHOWN BELOW.
THIS DRAWING IS THE PROPERTY OF RADM ARCHITECTS. COPYRIGHT IS RESERVED. THIS DRAWING SHALL NOT BE COPIED, REPRODUCED OR OTHERWISE USED WITHOUT THE CONSENT OF RADM ARCHITECTS.
STATUS KEY: SKE: SKETCH DESIGN PLA: PLANNING TENDER: TEN
CON: CONSTRUCTION SUR: SURVEY

REVISION / DESCRIPTION	DRAWN	CHECKED	DATE

REVISION / DESCRIPTION	DRAWN	CHECKED	DATE

REVISION / DESCRIPTION	DRAWN	CHECKED	DATE

RADM Architects
RADM Ltd
69 Ridewood Drive
Pensby
Wirral CH61 8RF
Telephone: 0151 648 5570 Email: enquiries@radm.co.uk Website: www.radm.co.uk © RADM Ltd 2010

PROJECT TITLE: 38 Hillside Drive, Woolton, Merseyside. L25 5NS	JOB No: RA1415
DRAWING TITLE: EXISTING PLANS	DRAWING No: L(90)001
SCALE: 1:100 @A3	DATE: MAR 2014
STATUS: PL	REVISION: P1