


PROPOSED GROUND FLOOR PLAN
SCALE 1:100

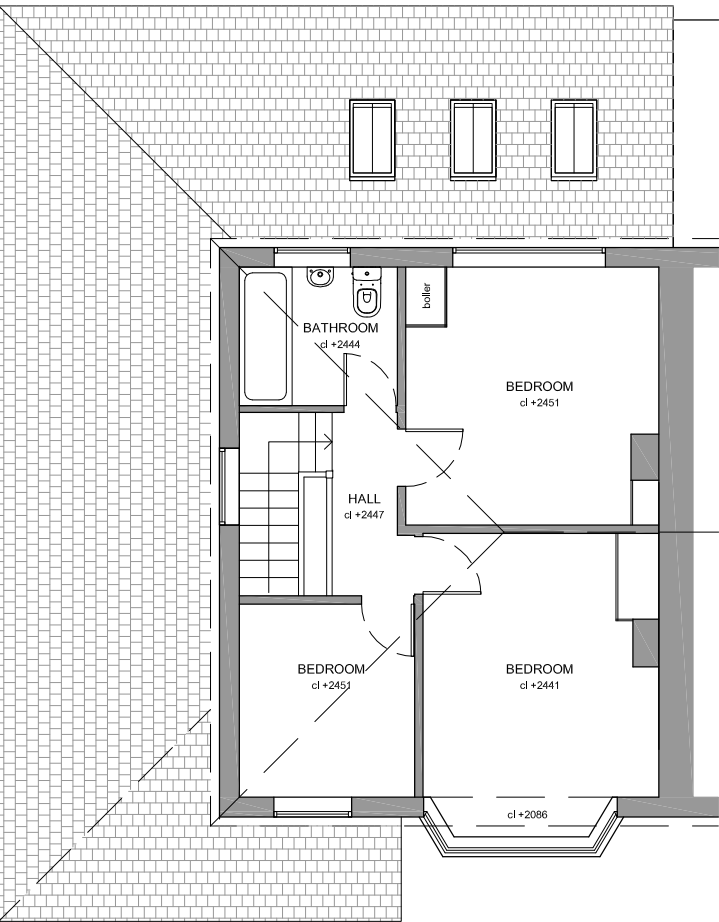

PROPOSED FIRST FLOOR PLAN
SCALE 1:100

										<div><div>RADM Ltd 69 Ridewood Drive Pensby Wmral CH61 8RF Telephone: 0151 648 5570 Email:enquiries@radm.co.uk Website:www.radm.co.uk © RADM Ltd 2010</div><div><div><div>RADM Architects</div><div>PROJECT TITLE: 38 Hillside Drive, Woolton, Merseyside, L25 5NS</div><div>DRAWING TITLE: PROPOSED PLANS</div><div>SCALE: 1:100 @A3</div></div><div><div>JOB No: RA1415</div><div>DRAWING No: L(91)001</div><div>DATE: MAR 2014</div><div>STATUS:PL</div><div>REVISION: p8</div></div></div></div>															
<div><div>RADM ARCHITECTS SHALL HAVE NO RESPONSIBILITY FOR ANY USE MADE OF THIS DOCUMENT OTHER THAN FOR THAT WHICH IT WAS PREPARED AND ISSUED. ALL DIMENSIONS SHOULD BE CHECKED ON SITE. DO NOT SCALE FROM THIS DRAWING. ANY DRAWING ERRORS OR DIVERGENCES SHOULD BE BROUGHT TO THE ATTENTION OF RADM ARCHITECTS. AT THE ADDRESS SHOWN BELOW. THIS DRAWING IS THE PROPERTY OF RADM ARCHITECTS. COPYRIGHT IS RESERVED. THIS DRAWING SHALL NOT BE COPIED, REPRODUCED OR OTHERWISE USED WITHOUT THE CONSENT OF RADM ARCHITECTS.</div><div>STATUS KEY: SKE: SKETCH DESIGN PLA: PLANNING TENDER: TEN CON: CONSTRUCTION SUR: SURVEY</div></div>																									