


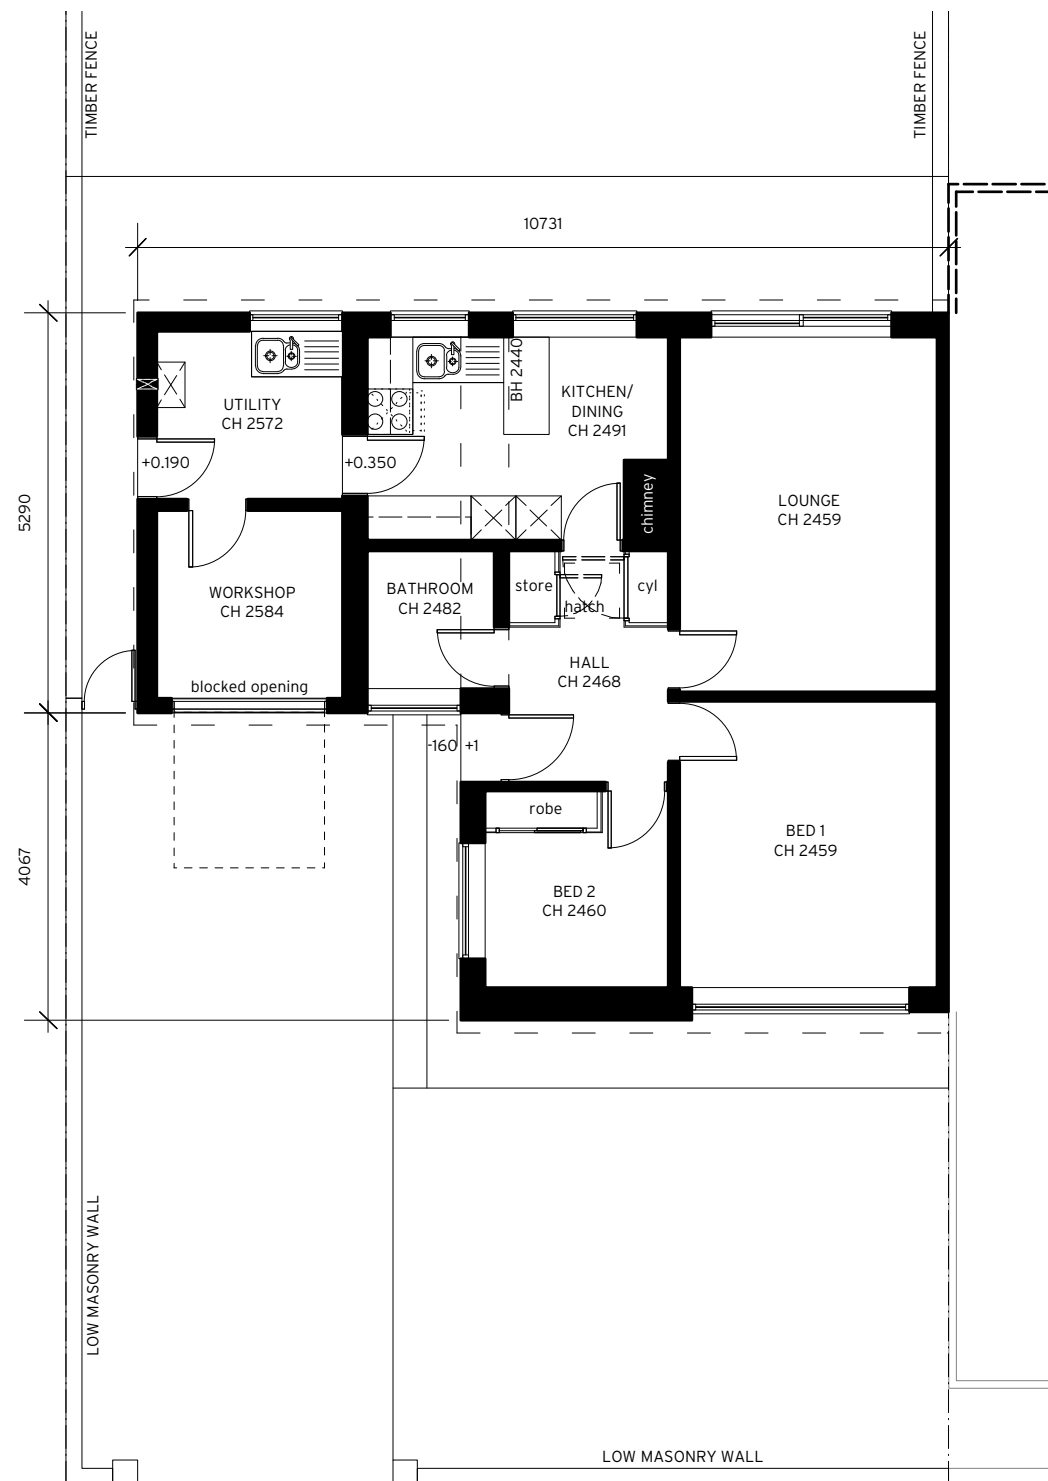


GROUND FLOOR PLAN


AREA SCHEDULE:

GROUND FLOOR - 71.7 SQM


EXISTING GA PLANS
Scale 1:100

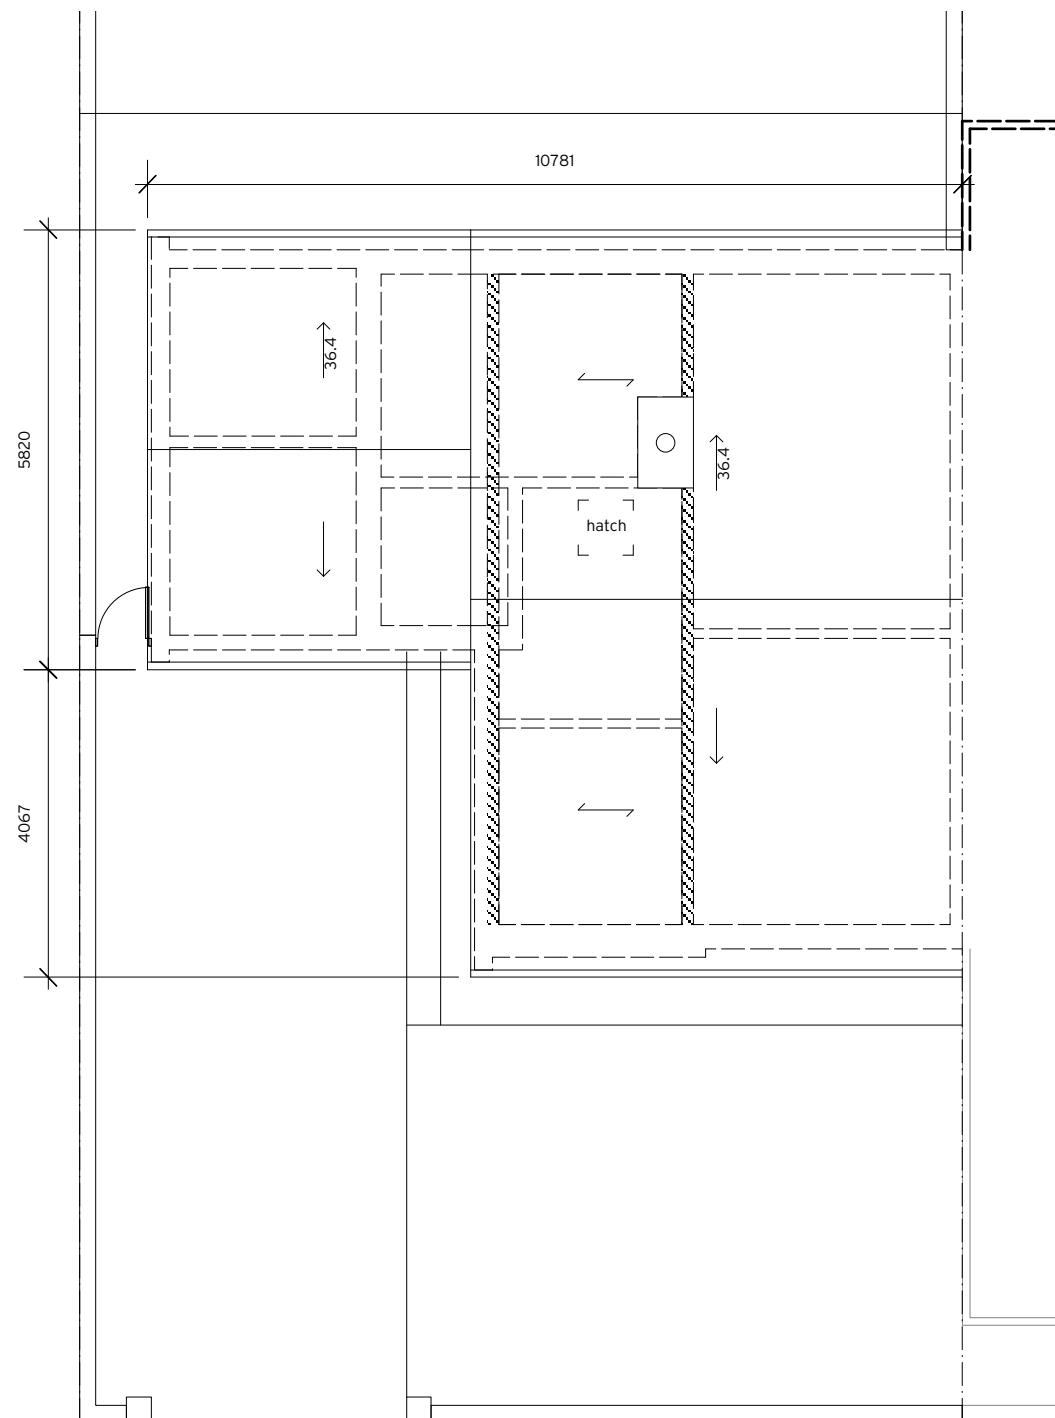

ROOF PLAN

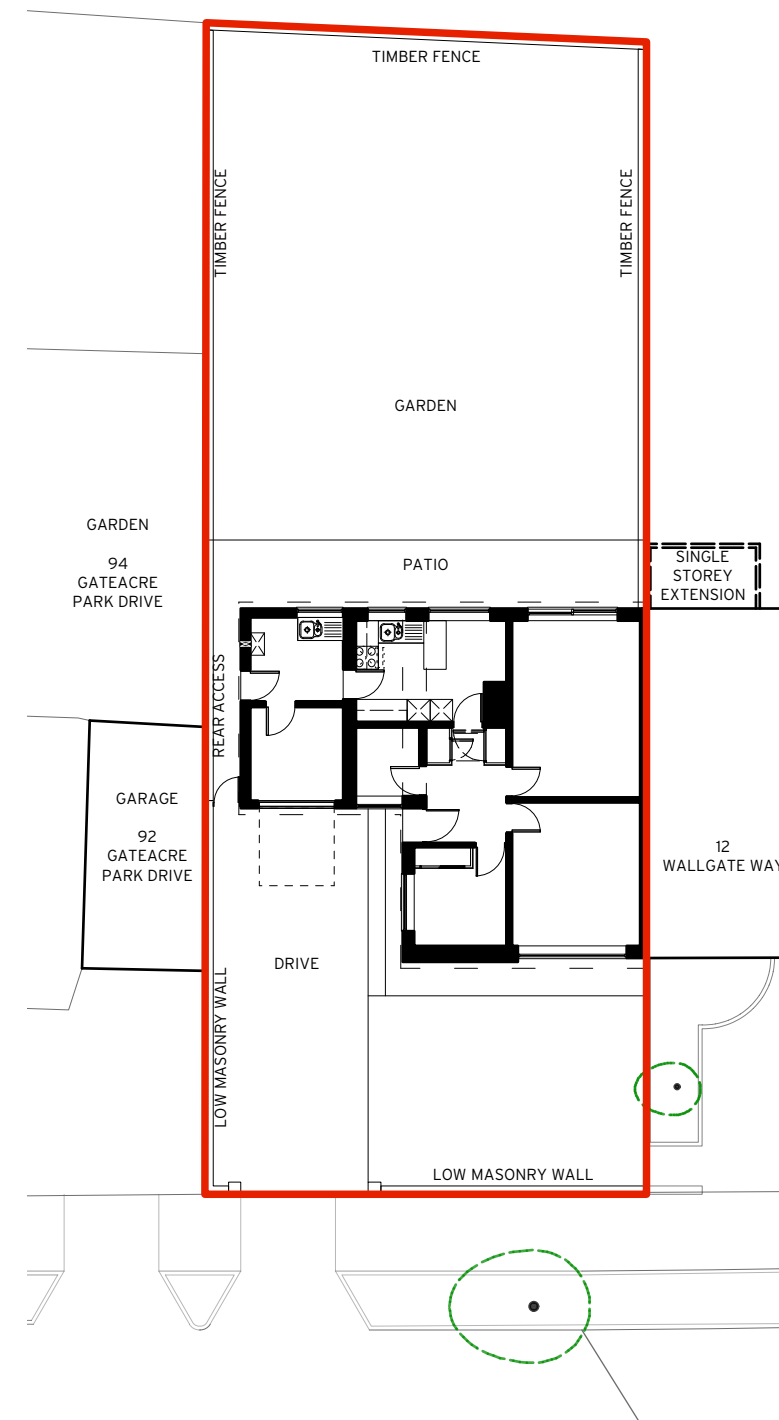

SITE PLAN
Scale 1:200

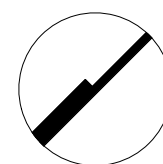

A 01.12.2015 AW Annotation amended

H&S Harrison
Stringfellow
Architects

PLDT
70 Penny Lane
Liverpool
L18 1BW
+44 (0)151 345 6187
www.harrisonstringfellow.co.uk

© H.S.A.

DRAWING NO.	REVISION	PROJECT REF.
01.03.01	A	147

PROJECT TITLE
10 Wallgate Way

DRAWING TITLE
Existing GA Plans & Site Plan

CLIENT
Syd Edels

DRAWN BY	DATE	SCALE
AW	27/10/2015	1:100/200 (A3)

STAGE
PLANNING