



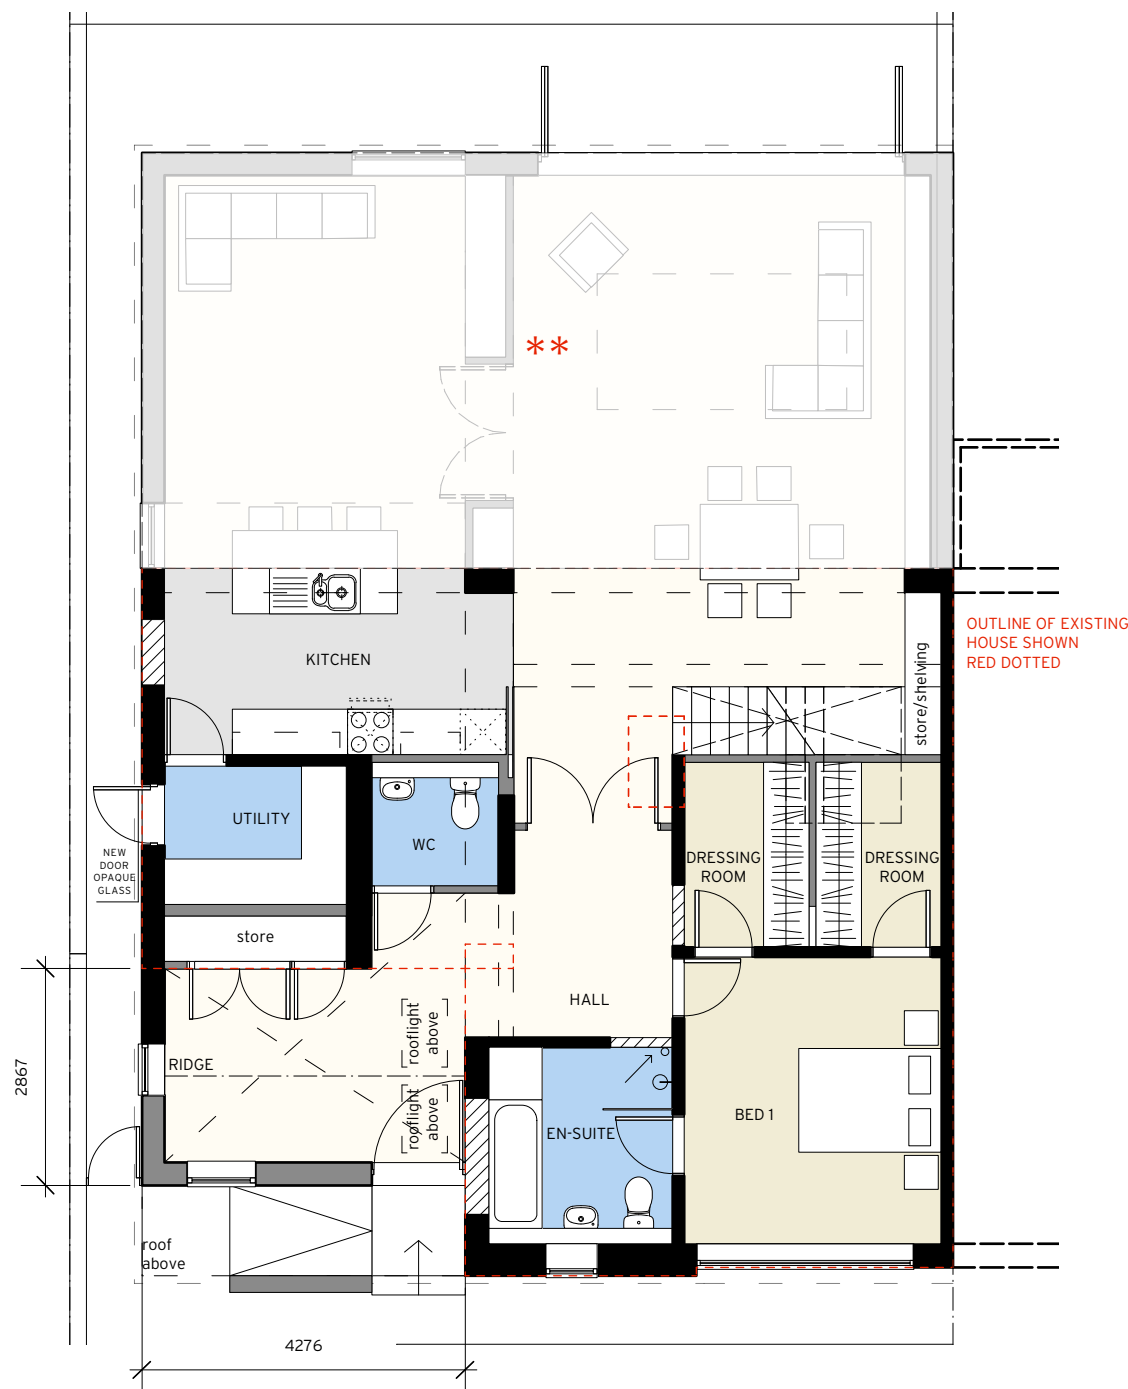


GROUND FLOOR PLAN

NOTES:


**** - AREA EXCLUDED AND DEALT WITH UNDER SEPARATE APPLICATION (PRIOR NOTIFICATION HOUSEHOLDER EXTENSION)**

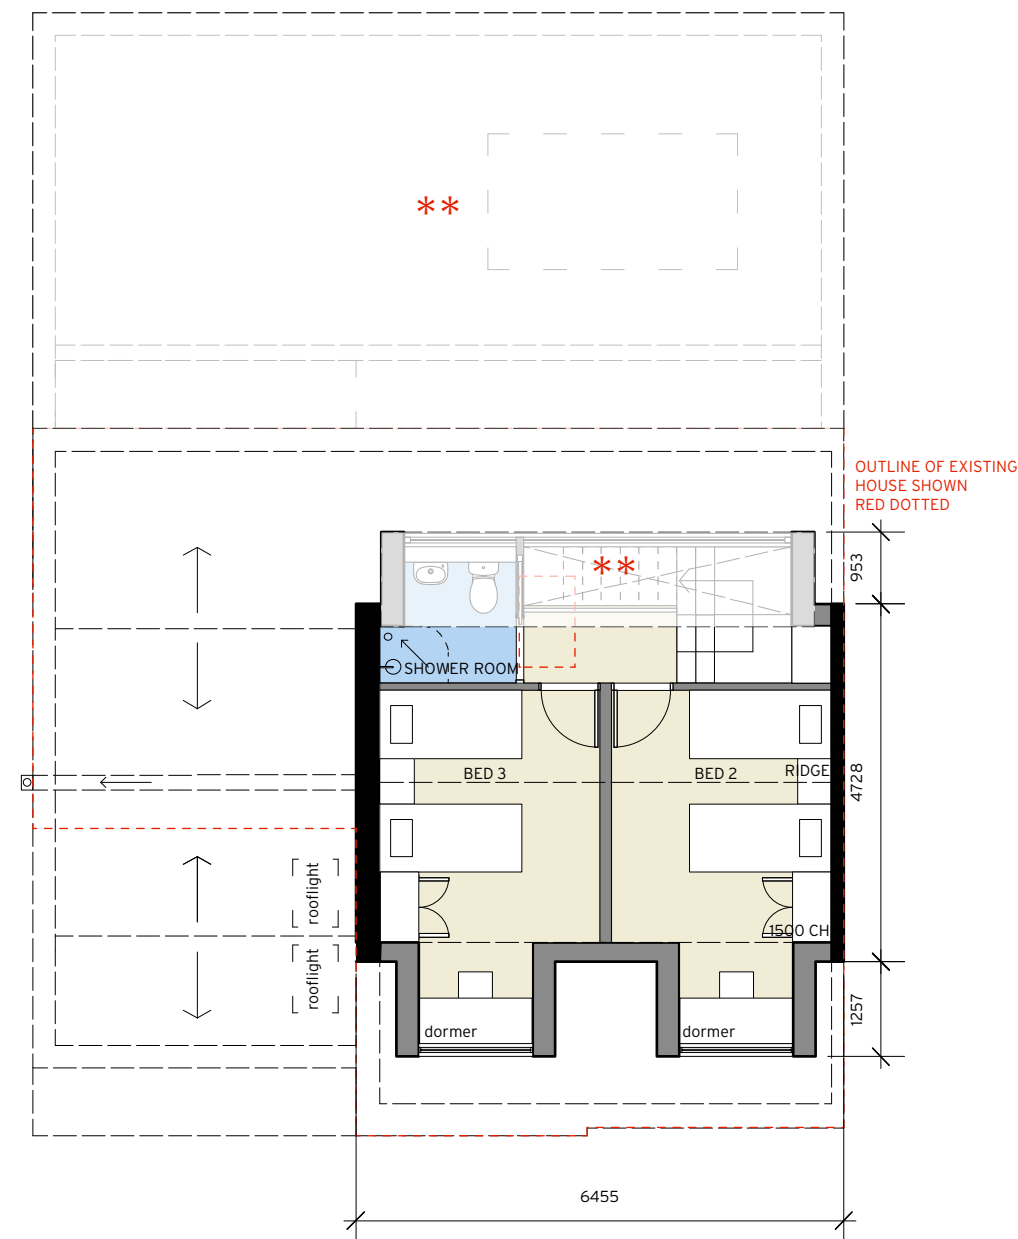

FIRST FLOOR PLAN

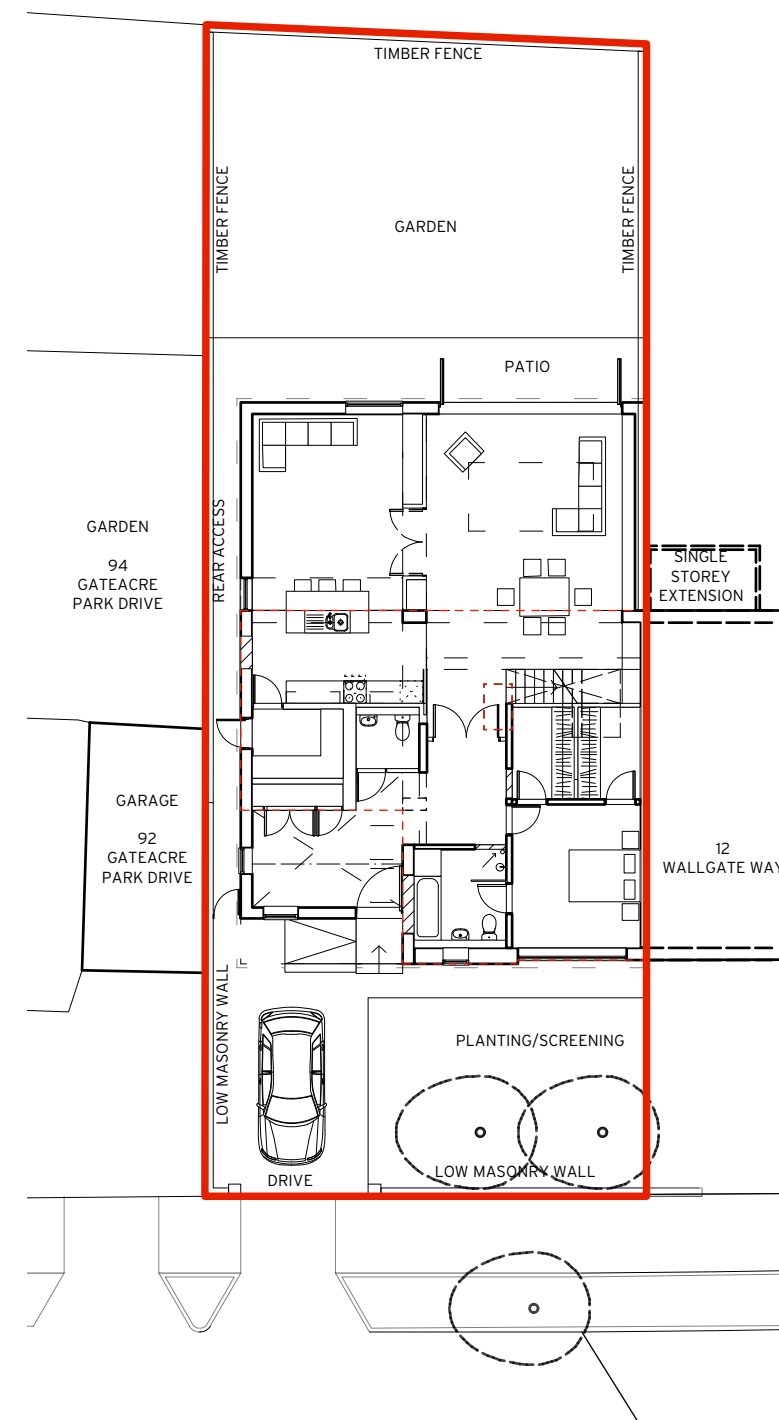

SITE PLAN
Scale 1:200

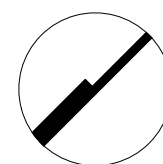

PROPOSED GA PLANS
Scale 1:100

A 01.12.2015 AW Annotation amended



Harrison
Stringfellow
Architects

PLDT
70 Penny Lane
Liverpool
L18 1BW
+44 (0)151 345 6187
www.harrisonstringfellow.co.uk

© H.S.A.

DRAWING NO.	REVISION	PROJECT REF.
04.03.03	A	147

PROJECT TITLE
10 Wallgate Way

DRAWING TITLE
Proposed GA Plans & Site Plan

CLIENT
Syd Edels

DRAWN BY	DATE	SCALE
AW	27/11/2015	1:100/200 (A3)

STAGE PLANNING