



All dimensions to be checked on site.
Figured dimensions to be read in preference to scaled.
BCA accepts no responsibility for any unauthorised amendments to the drawing and does not permit unauthorised copying of the drawing.
This drawing is copyright and remains the property of BCA unless otherwise agreed.

Revisions				Ht.
Date	Rev	Description		
23.11.15	P01	PRELIMINARY ISSUE		CT
24.11.15	P02	PRELIMINARY ISSUE - AMENDMENTS TO NOTES		CT
18.12.15	P03	PLANNING ISSUE		SF
17.12.15	P04	PLANNING ISSUE - CONDENSER LOCATION UPDATED VS EXISTING POSITIONS		SF


Notes

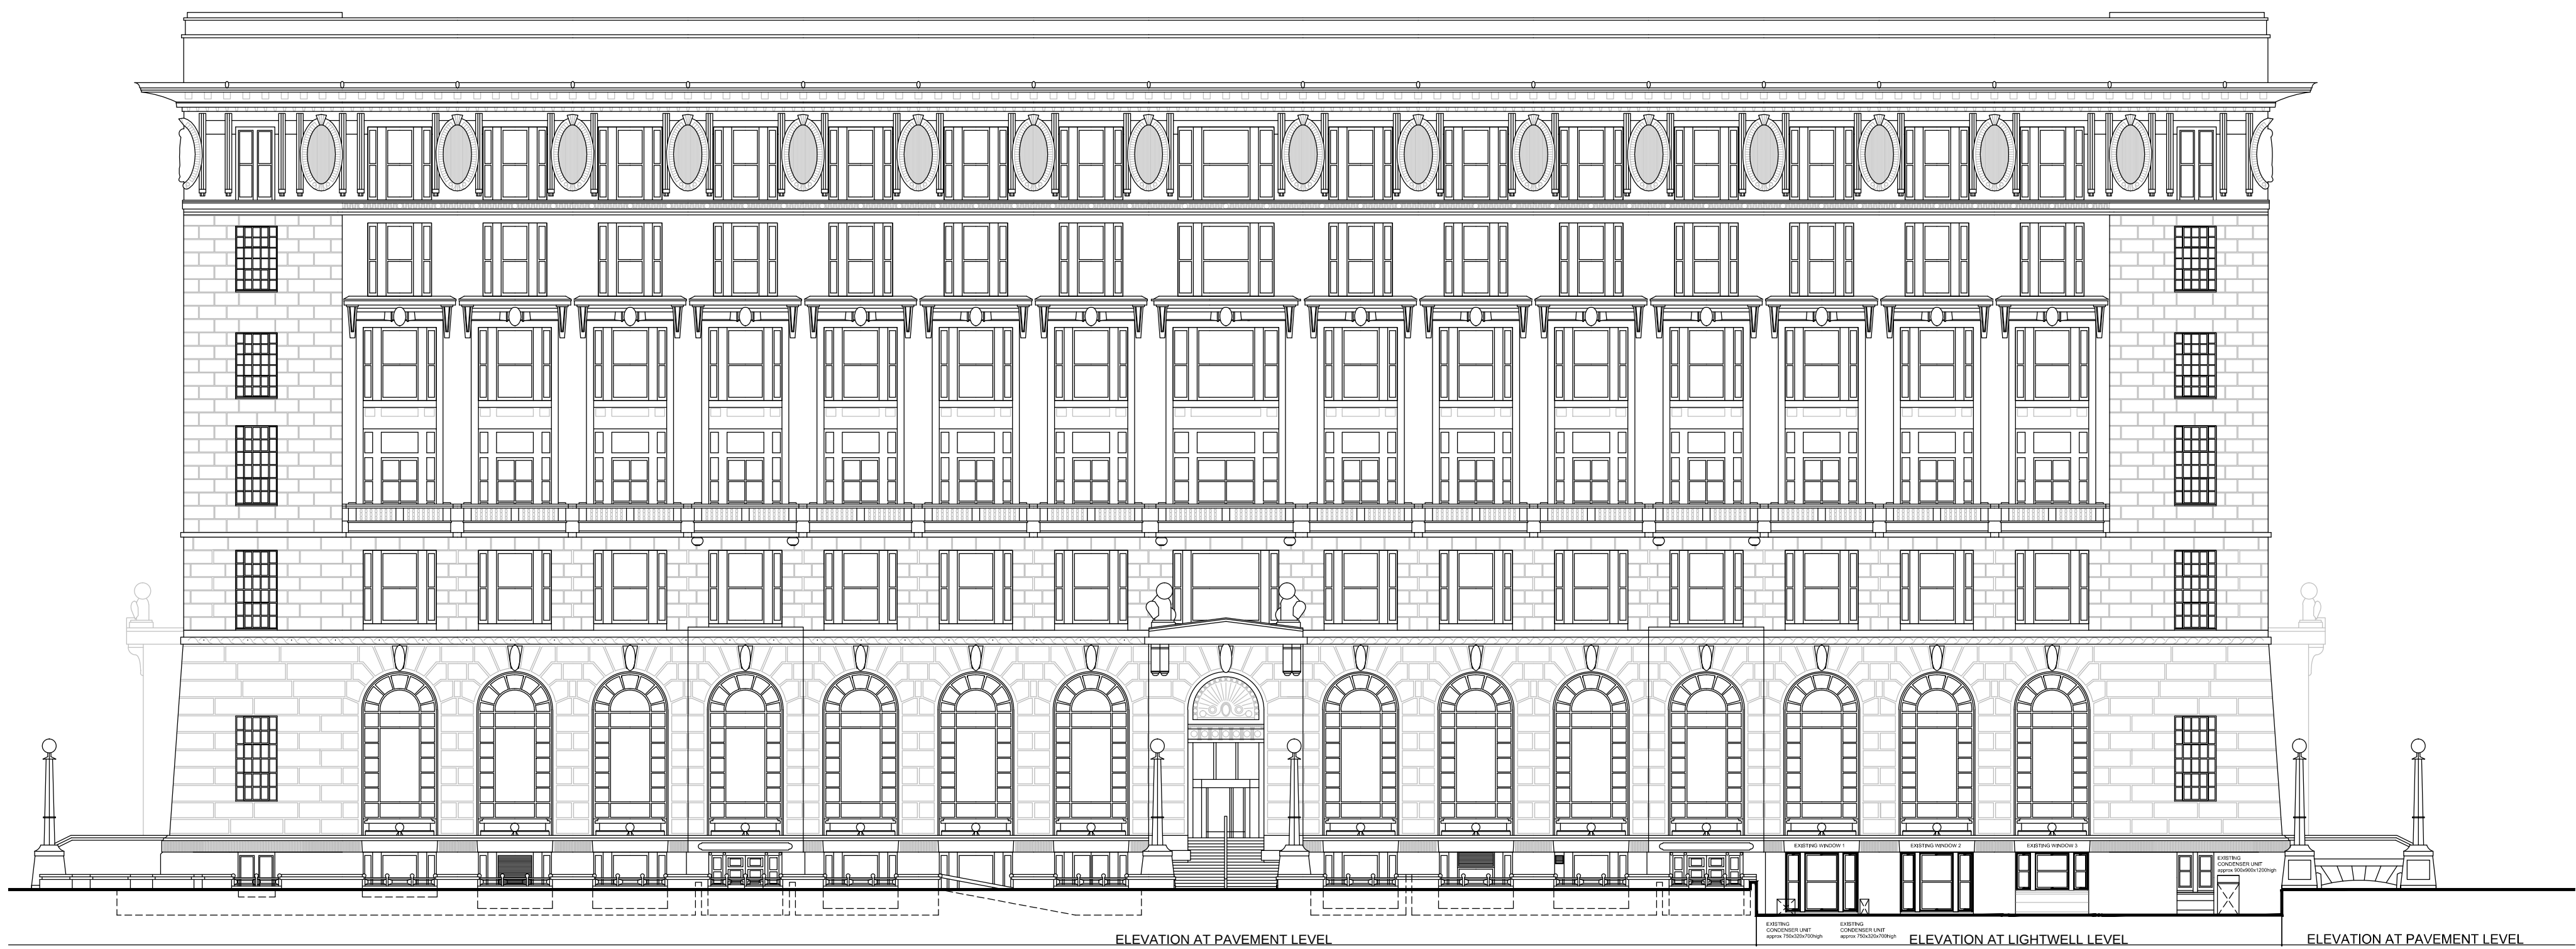


EXISTING ELEVATION B AT BRUNSWICK STREET (SCALE 1:200)

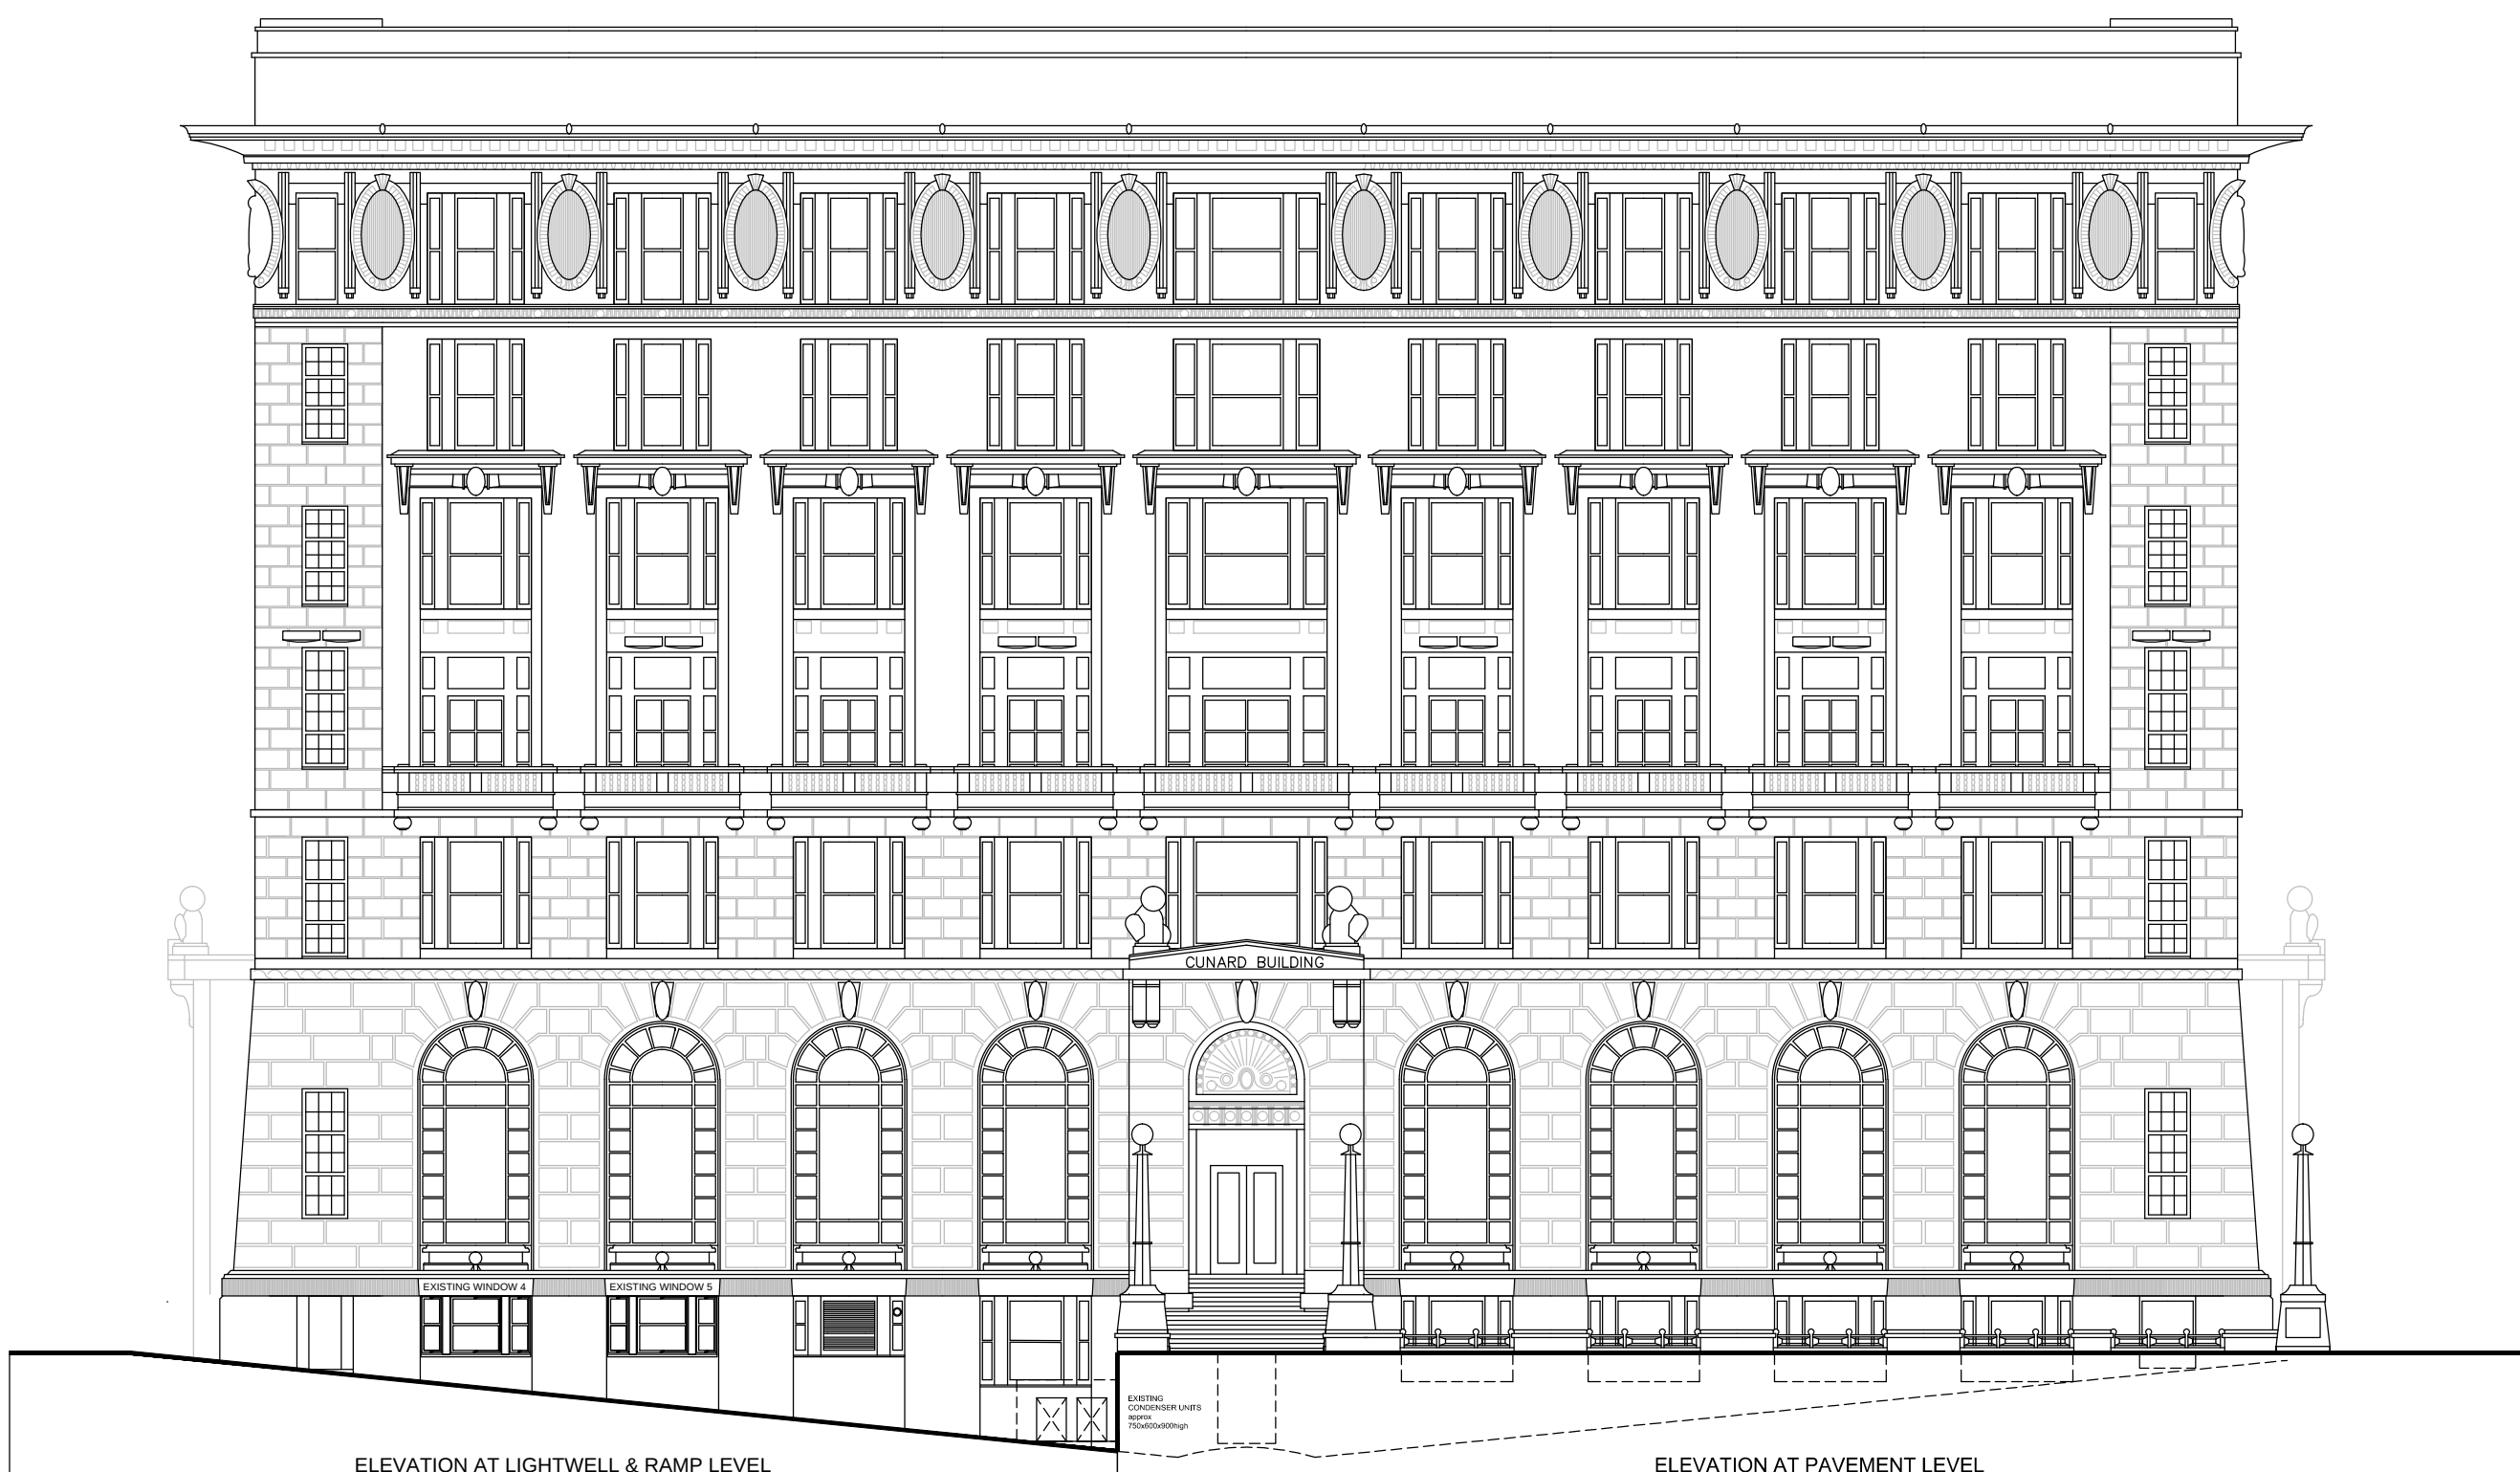


EXISTING ELEVATION A AT THE STRAND (SCALE 1:200)

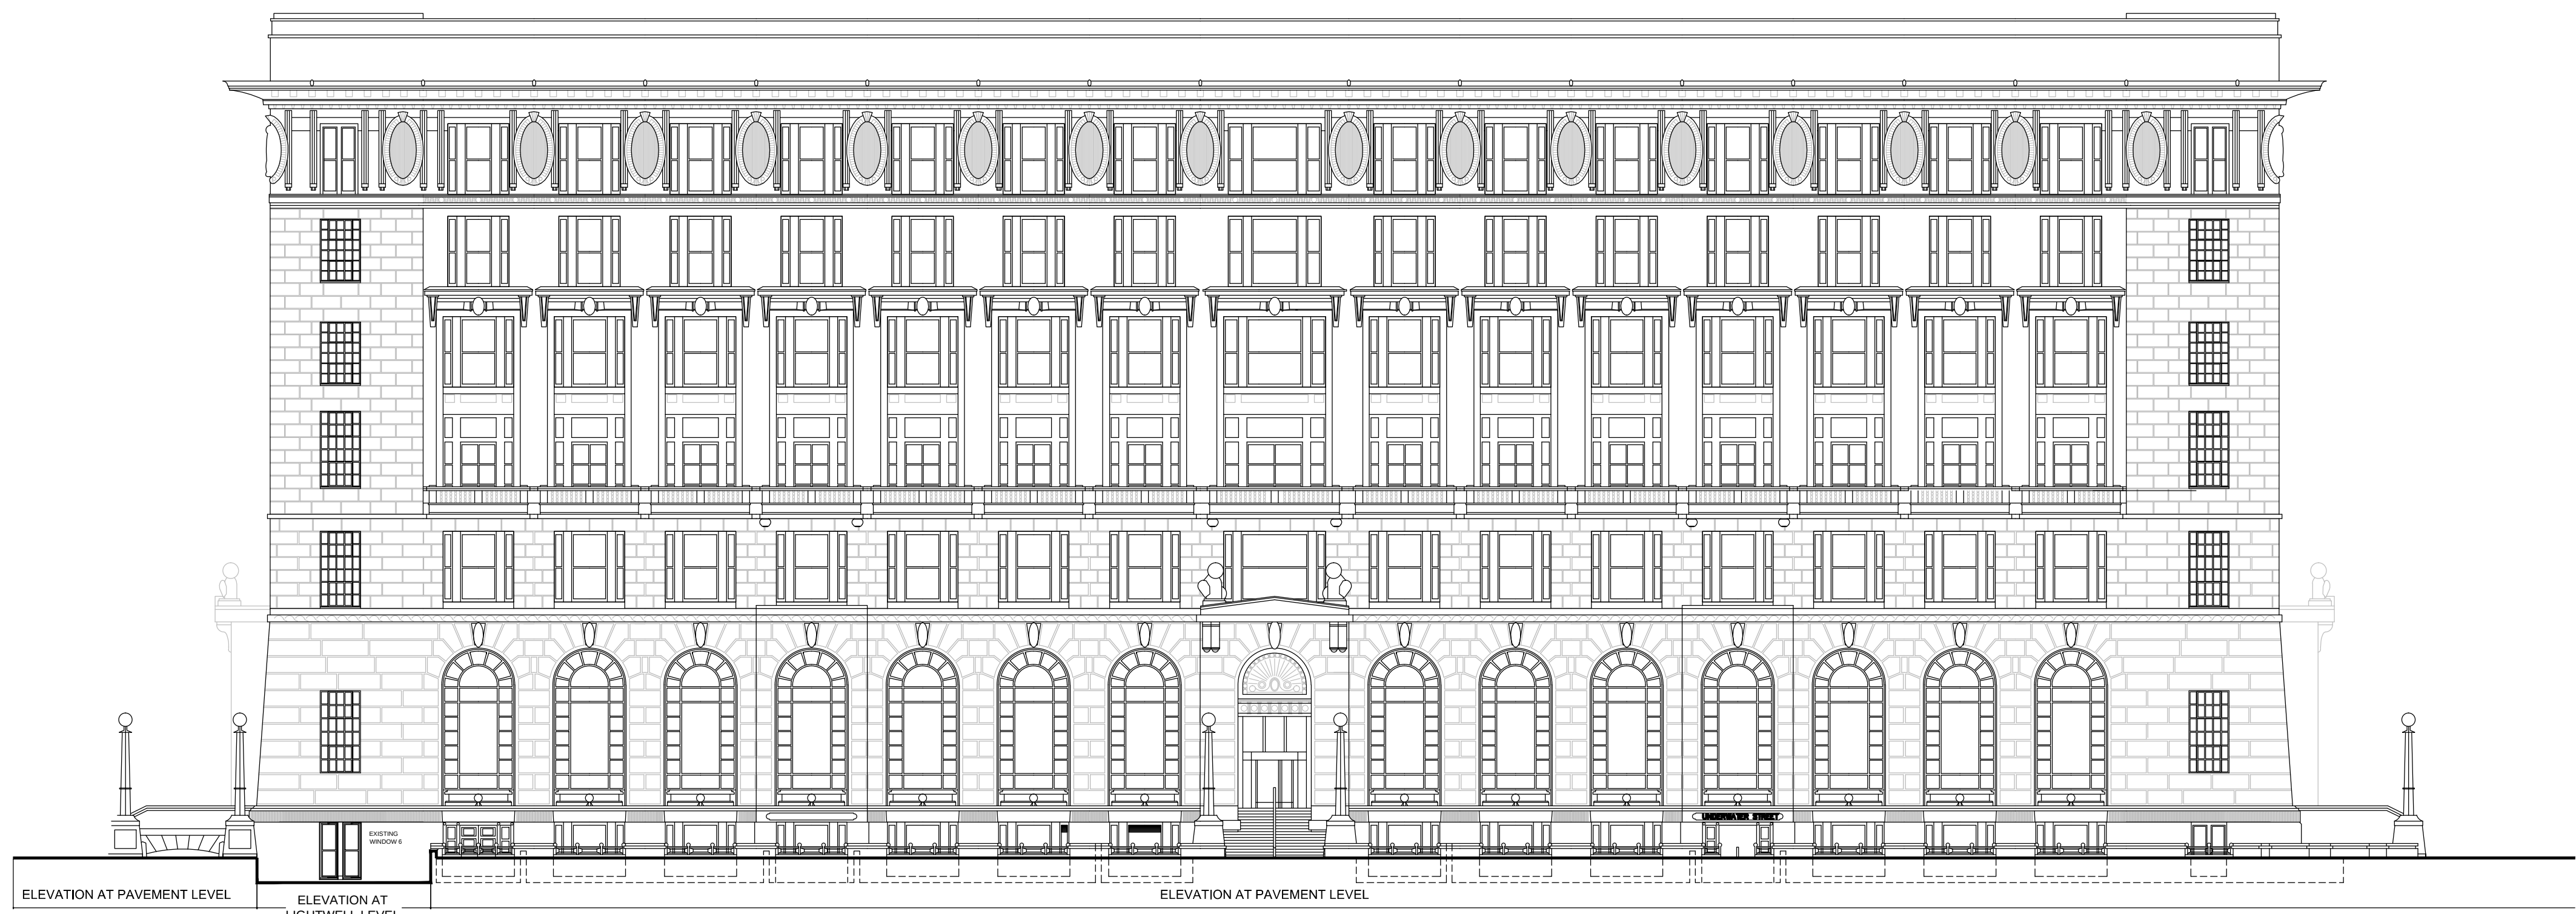

EXISTING ELEVATION C AT WATER STREET (SCALE 1:200)

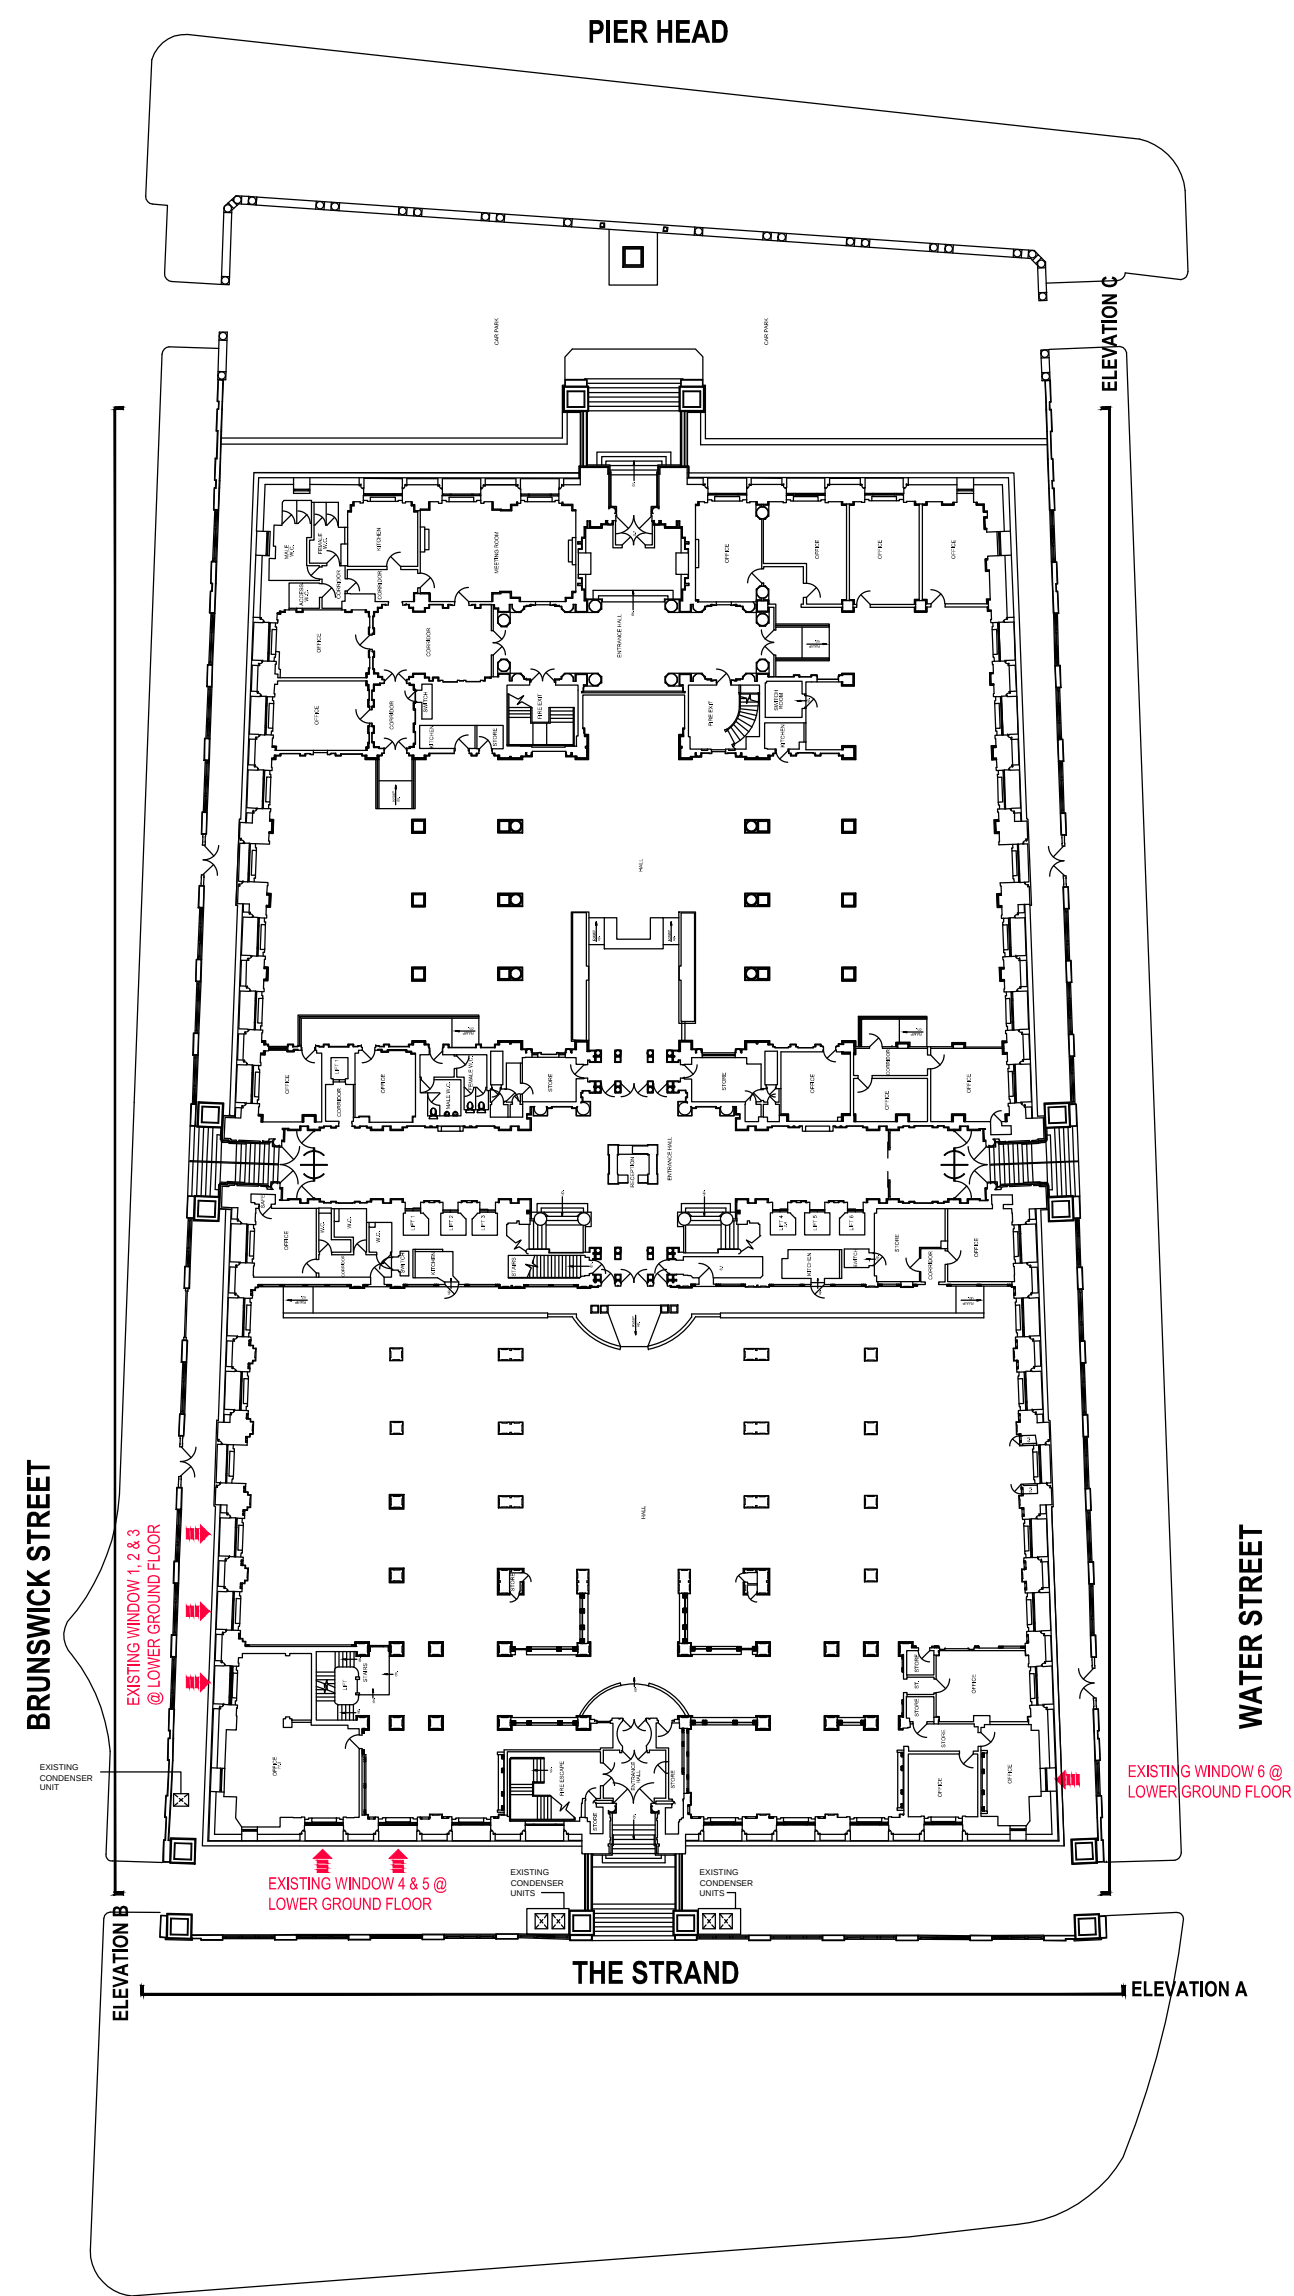

EXISTING GROUND FLOOR PLAN (SCALE 1:500)

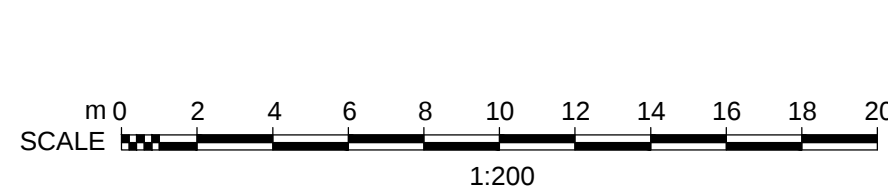

Client	LIVING VENTURE
3rd title	CUNARD BUILDING, LIVERPOOL
Drawing title	EXISTING ELEVATIONS

PLANNING

15 OLD MALL STREET
LIVERPOOL
TELEPHONE +44 (0)151 305 0222
FAX +44 (0)151 305 0223
EMAIL info@brockcarmichael.co.uk
WEB SITE www.brockcarmichael.co.uk

Brock Carmichael Architects