




Proposed Site Plan\_1:1250

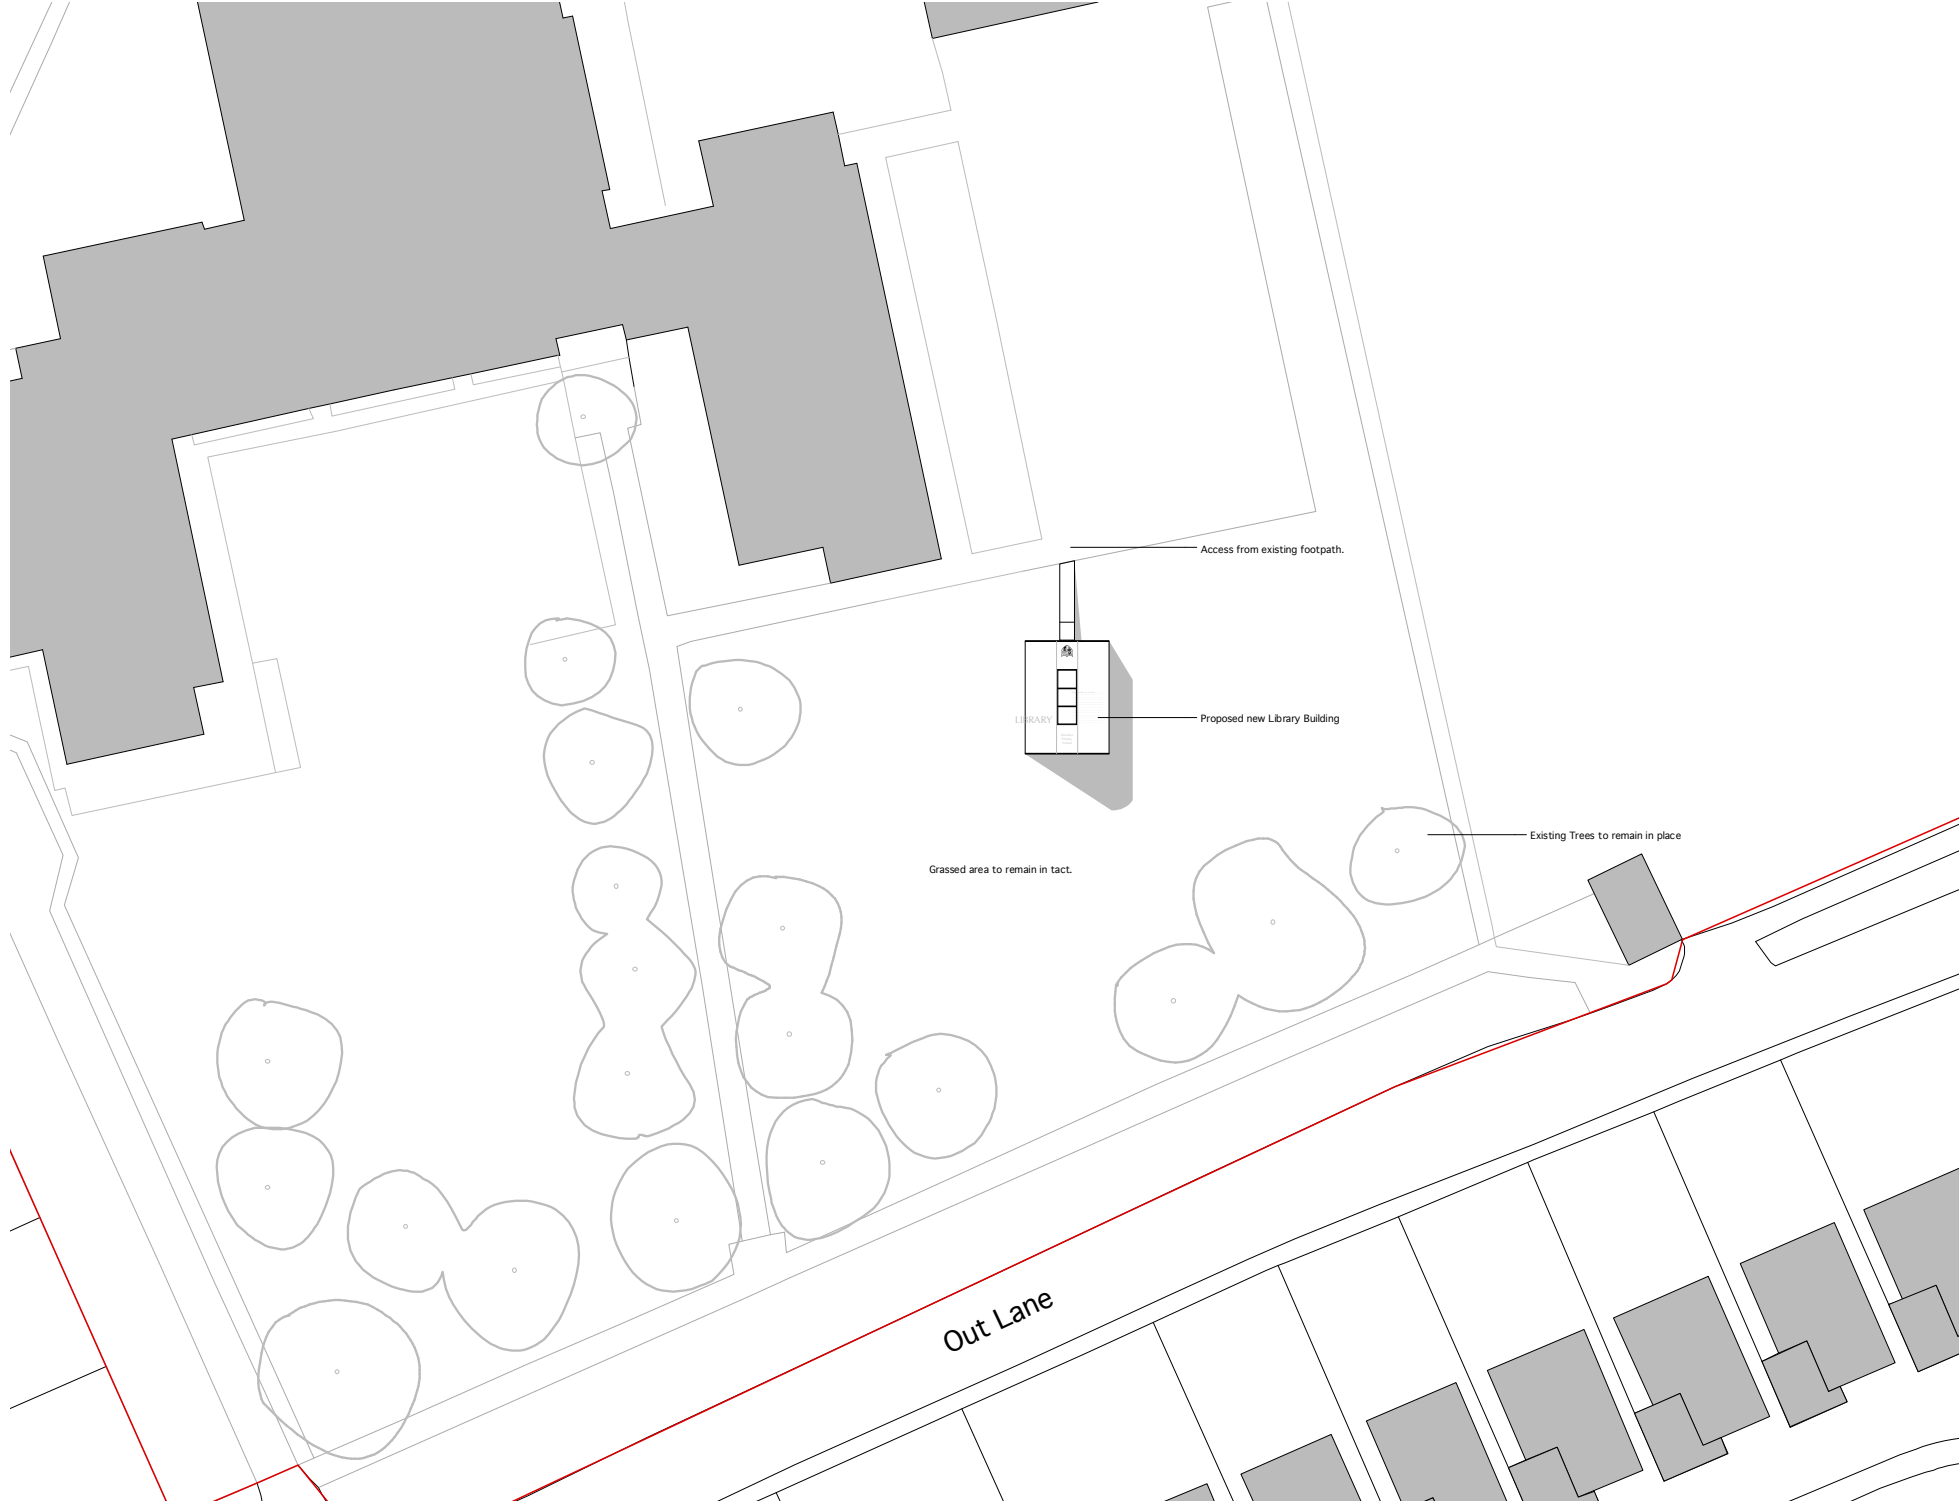

Proposed Block Plan\_1:500

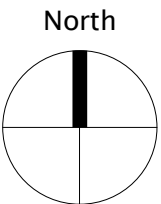

 <b>Prince Architects</b> 25 Wendover Avenue Liverpool L17 4LG 0151 7271384 ben@princearchitects.co.uk www.princearchitects.co.uk	Project: <b>Woolton Primary School Library.</b>		Client: <b>Woolton Primary School</b>		Title: <b>Proposed Site and Block Plans</b>	
	Size: <b>A2</b>	Proj. No: <b>15.001</b>	Dwg No: <b>L(04)001</b>	Rev: <b>P01</b>	<b>Planning</b>	
	Scale: <b>Varies</b>	Date: <b>Jan 2015</b>	Drawn / Chk: <b>BP</b>			