



Ground Floor Plan

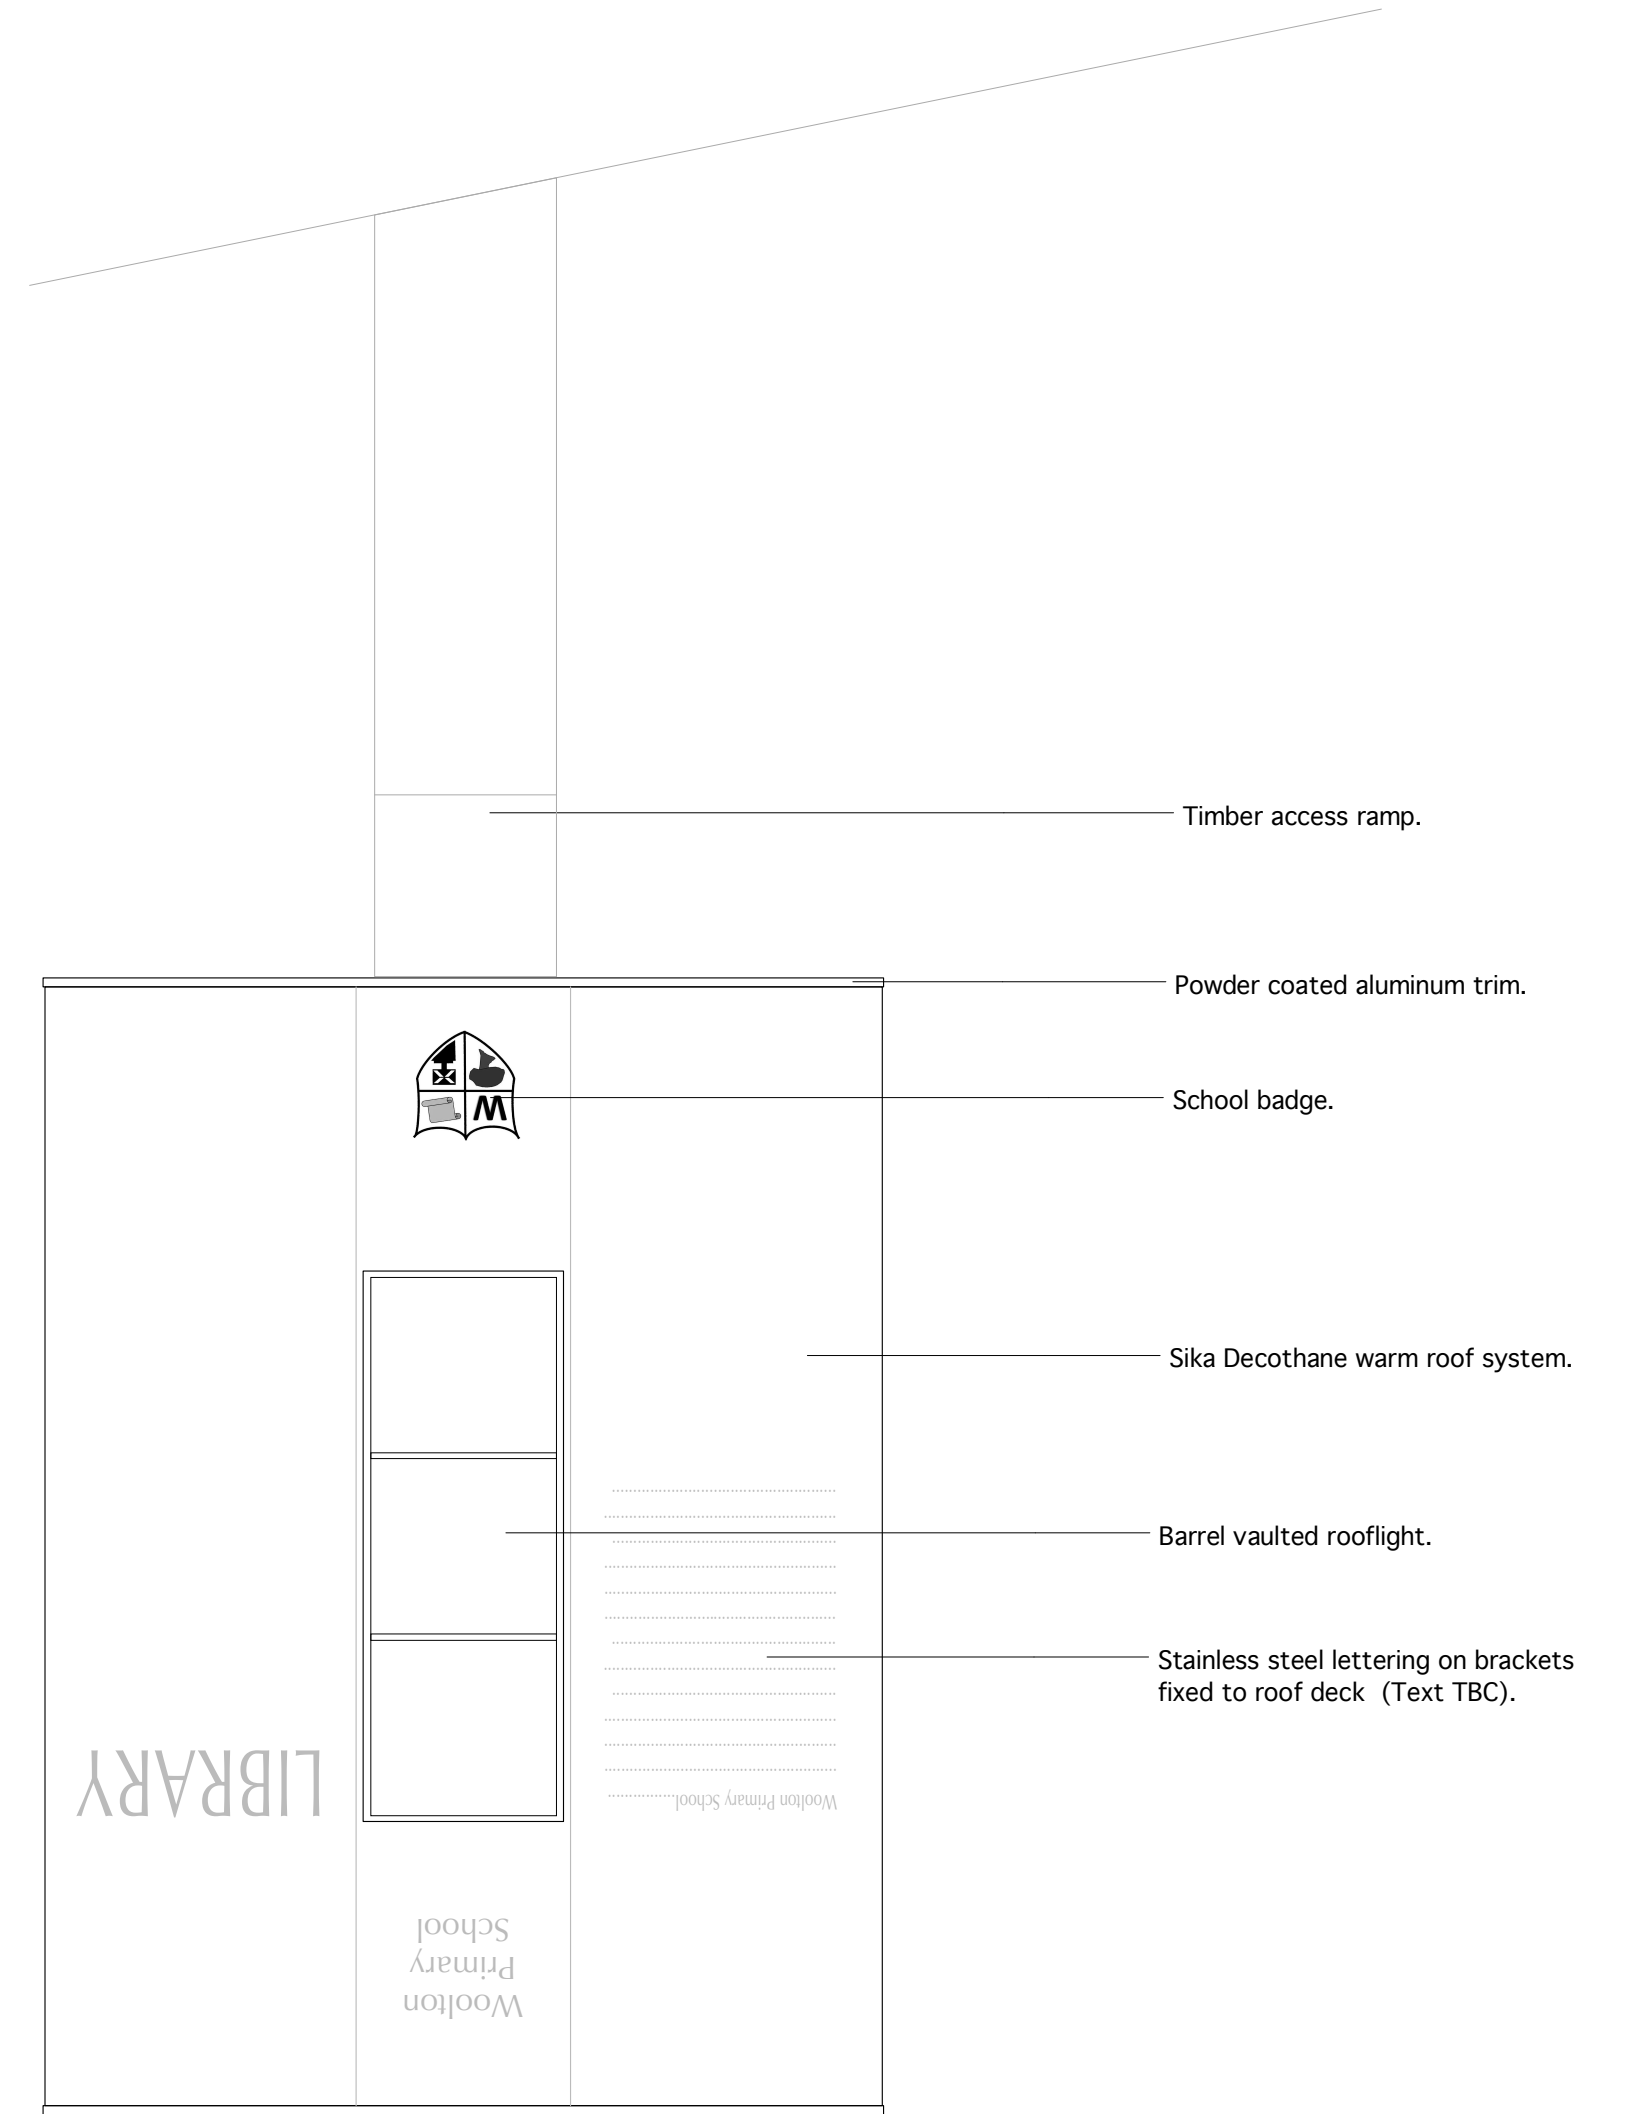

Roof Plan

 Prince Architects 25 Wendover Avenue Liverpool L17 4LG 0151 7271384 ben@princearchitects.co.uk www.princearchitects.co.uk	Project: Woolton Primary School Library.		Client: Woolton Primary School		Title: Proposed Library Plans	
	Size: A2	Proj. No: 15.001	Dwg No: L(04)002	Rev: P01	Purpose: Planning	
		Scale: 1:50	Date: Jan 2015	Drawn / Chk: BP		