




Existing Shopfront Elevation
Scale: 1:25



Proposed Shopfront Elevation
Scale: 1:25

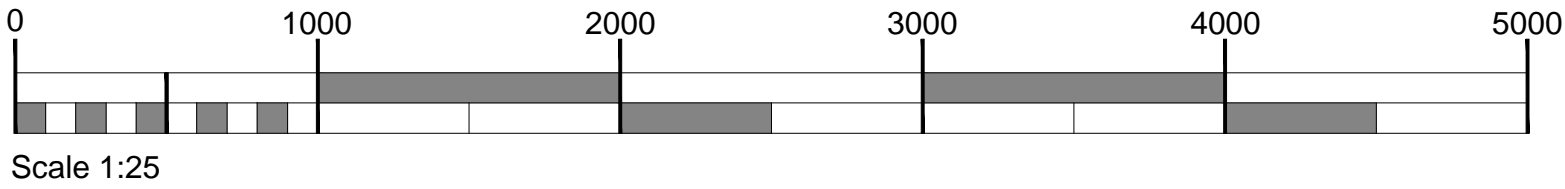

A	Additional Hanging Signs as client request	KMc	31.01.2015
/	Initial Issue	KMc	26.01.2015
Rev:	Description:	By:	Date:



Be Inspired Design - The Studio - 13 Grove View - York
T 01904 655 884 www.beinspired-design.co.uk

Be Inspired Design
Be Inspired Design is a Trading name for Be Inspired Interiors Ltd

Client:
BELVOIR!

Project:
Liverpool Proposed Site

Drawing:
Existing & Proposed Shopfront Elevations

Scale: 1:25	Sheet Size: A1	Drawn Date: 26.01.2015	Drawn By: KMc
----------------	-------------------	---------------------------	------------------

Drawing No: AP01	Revision Date: 31.01.2015	Revision: A
---------------------	------------------------------	----------------