



Existing Shopfront Elevation
Scale: 1:25



New Belvoir! 800x400mm white
Hanging sign with raised red
lettering at location of existing
hanging sign bracket

Existing glazing replaced with
white-painted hardwood framed
glazing with quarter-light panels
to match existing adjacent


Twin-set doors replaced with
white-painted hardwood framed
glazing with quarter-light panel
to match original existing
adjacent

New Belvoir! 800x400mm white
Hanging sign with raised red
lettering at location to match
existing adjacent at other end
of property frontage

Existing door replaced with new
white-painted hardwood framed
patten-ten style glass door

Broken Glass pane replaced

Proposed Shopfront Elevation
Scale: 1:25

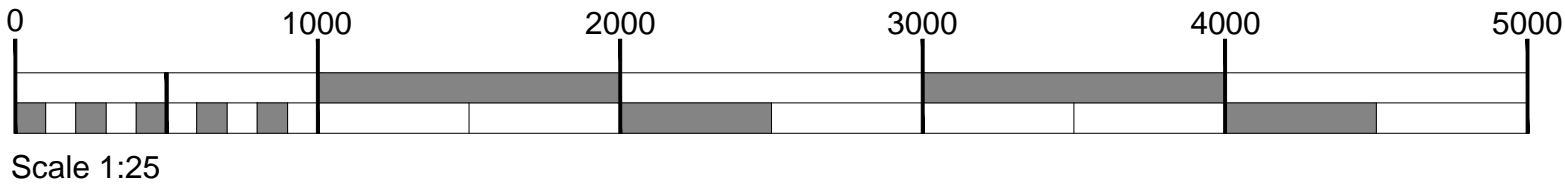

B	Shopfront glazing altered to suit original, and additional hanging signs removed further to conditions received from LPA	KMc	26.03.2015
A	Additional Hanging Signs as client request	KMc	31.01.2015
/	Initial Issue	KMc	26.01.2015
Rev:	Description:	By:	Date:



Be Inspired Design - The Studio - 13 Grove View - York
T 01904 655 884 www.beinspired-design.co.uk

Be Inspired Design
Be Inspired Design is a Trading name for Be Inspired Interiors Ltd

Client:
BELVOIR!

Project:
Liverpool Proposed Site

Drawing:
Existing & Proposed Shopfront Elevations

Scale: 1:25	Sheet Size: A1	Drawn Date: 26.01.2015	Drawn By: KMc
Drawing No: AP01	Revision Date: 26.03.2015	Revision: B	