

DO NOT SCALE THIS DRAWING.



ALL DETAILS AND DIMENSIONS ARE TO BE CHECKED  
BY CONTRACTOR / FABRICATOR PRIOR TO  
COMMENCEMENT OF CONSTRUCTION / FABRICATION.

ANY DISCREPANCIES TO BE REPORTED TO THE EMPLOYER.

ALL DIMENSIONS ARE IN MILLIMETRES UNLESS OTHERWISE NOTED.


ALL DIMENSIONS REFERRING TO EXISTING BUILDINGS  
SHOULD BE CHECKED ON SITE PRIOR TO WORK COMMENCING.

DIMENSIONS TO ROOFING WORK CAN ONLY BE ASSUMED  
BASED UPON PHOTOGRAPHIC RECORDS AND ASSUMED  
ANGLES OF PITCH.

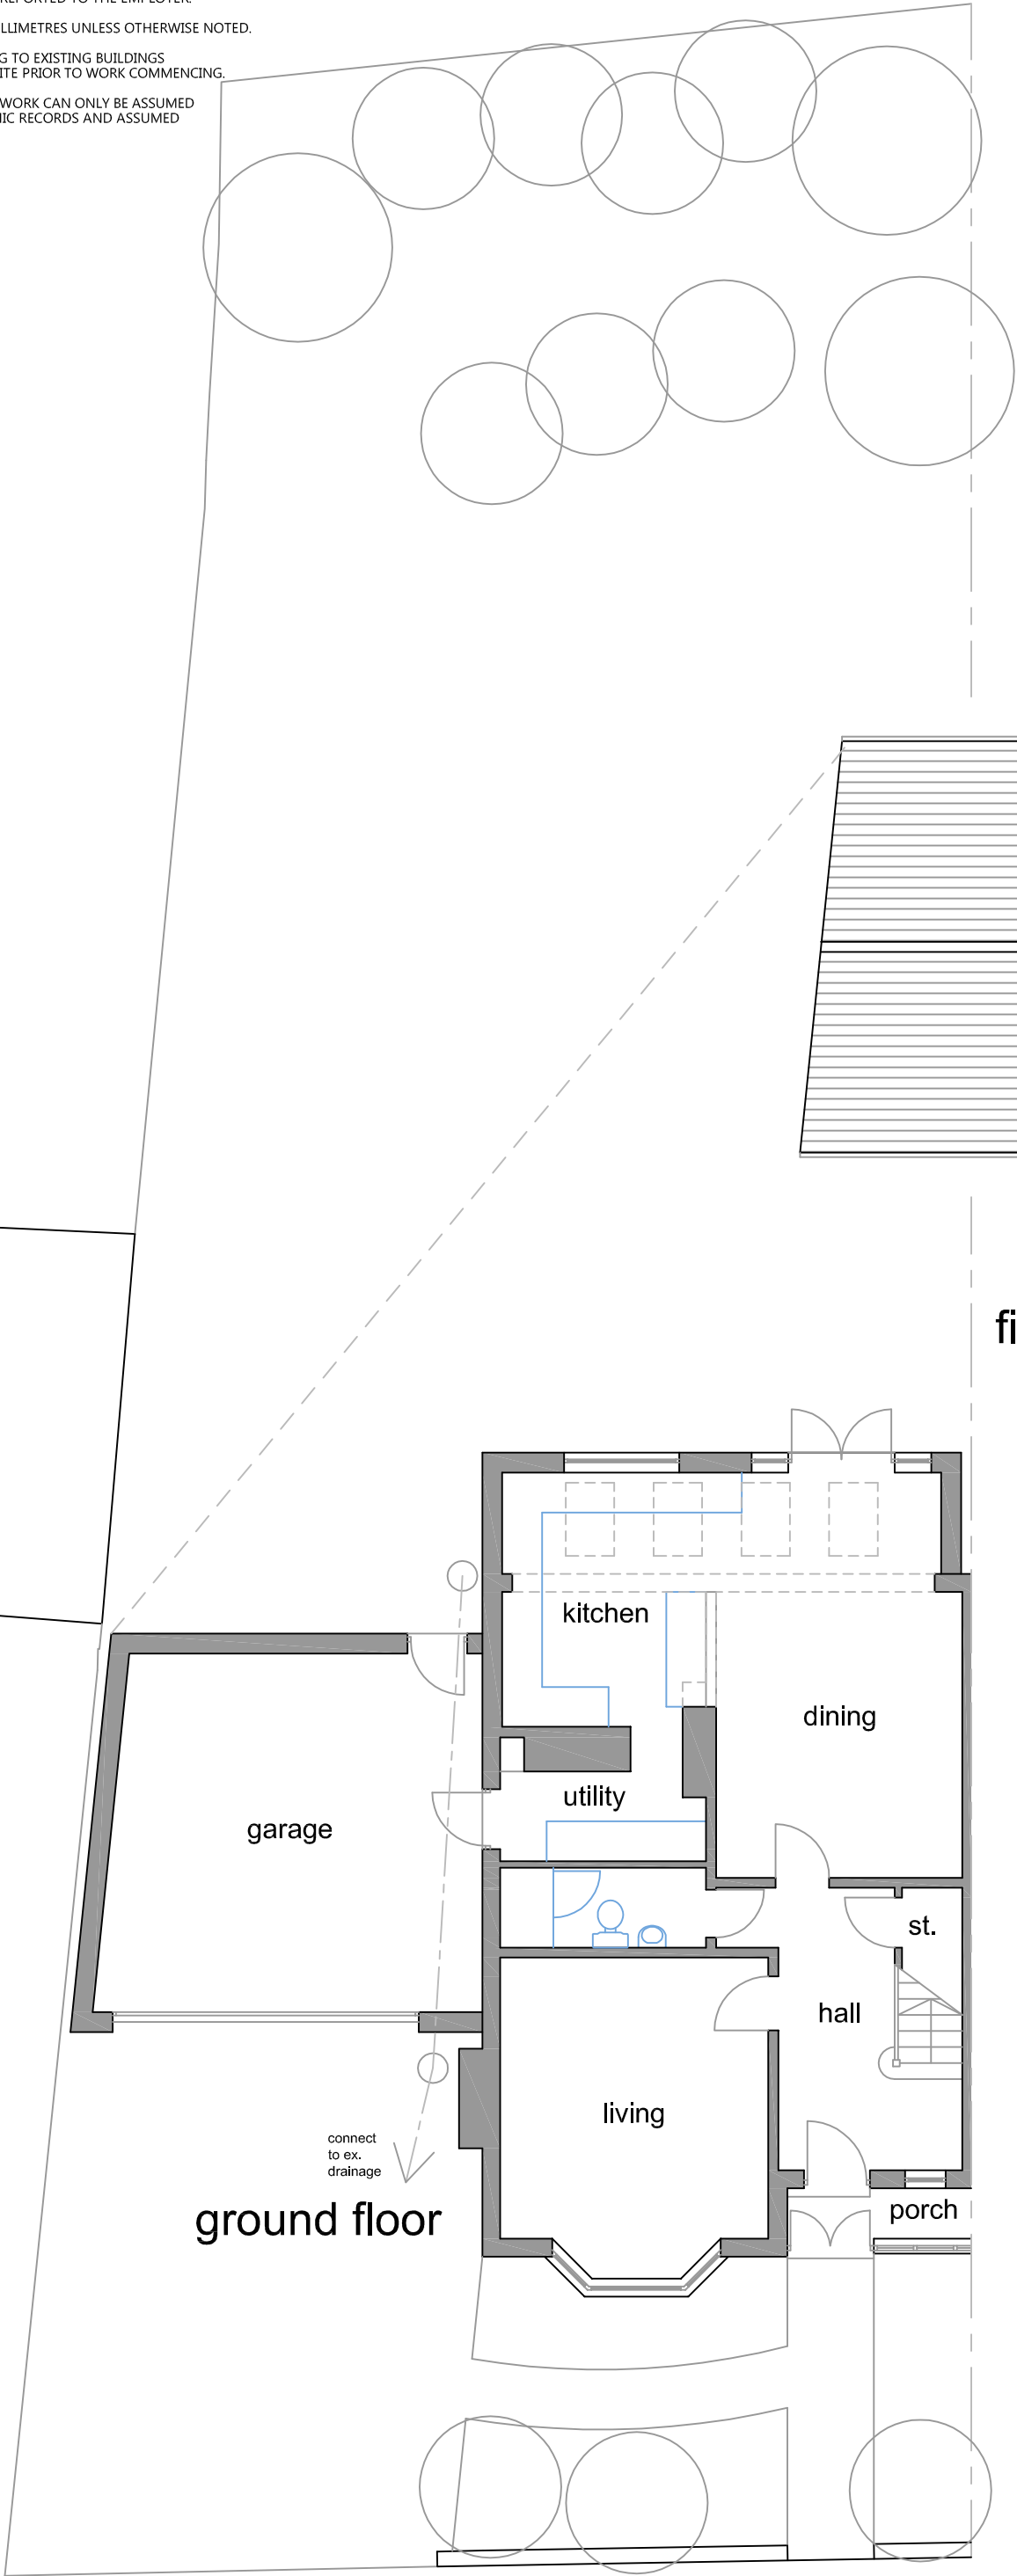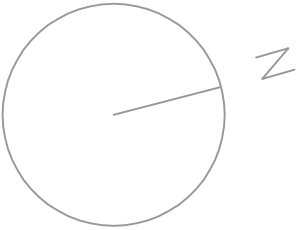

first floor

ground floor

—	—	—	
rev	date	amendments	
status planning			scale 1:100 @ A3
project Mather Avenue			project number 15.1042
address 24 Mather Avenue Allerton Liverpool L18 5HS			
drawing title proposed floor plans			
drawing number 15.1042 P (00) 001		revision —	