

DO NOT SCALE THIS DRAWING.



ALL DETAILS AND DIMENSIONS ARE TO BE CHECKED
BY CONTRACTOR / FABRICATOR PRIOR TO
COMMENCEMENT OF CONSTRUCTION / FABRICATION.

ANY DISCREPANCIES TO BE REPORTED TO THE EMPLOYER.


ALL DIMENSIONS ARE IN MILLIMETRES UNLESS OTHERWISE NOTED.

ALL DIMENSIONS REFERRING TO EXISTING BUILDINGS
SHOULD BE CHECKED ON SITE PRIOR TO WORK COMMENCING.

DIMENSIONS TO ROOFING WORK CAN ONLY BE ASSUMED
BASED UPON PHOTOGRAPHIC RECORDS AND ASSUMED
ANGLES OF PITCH.

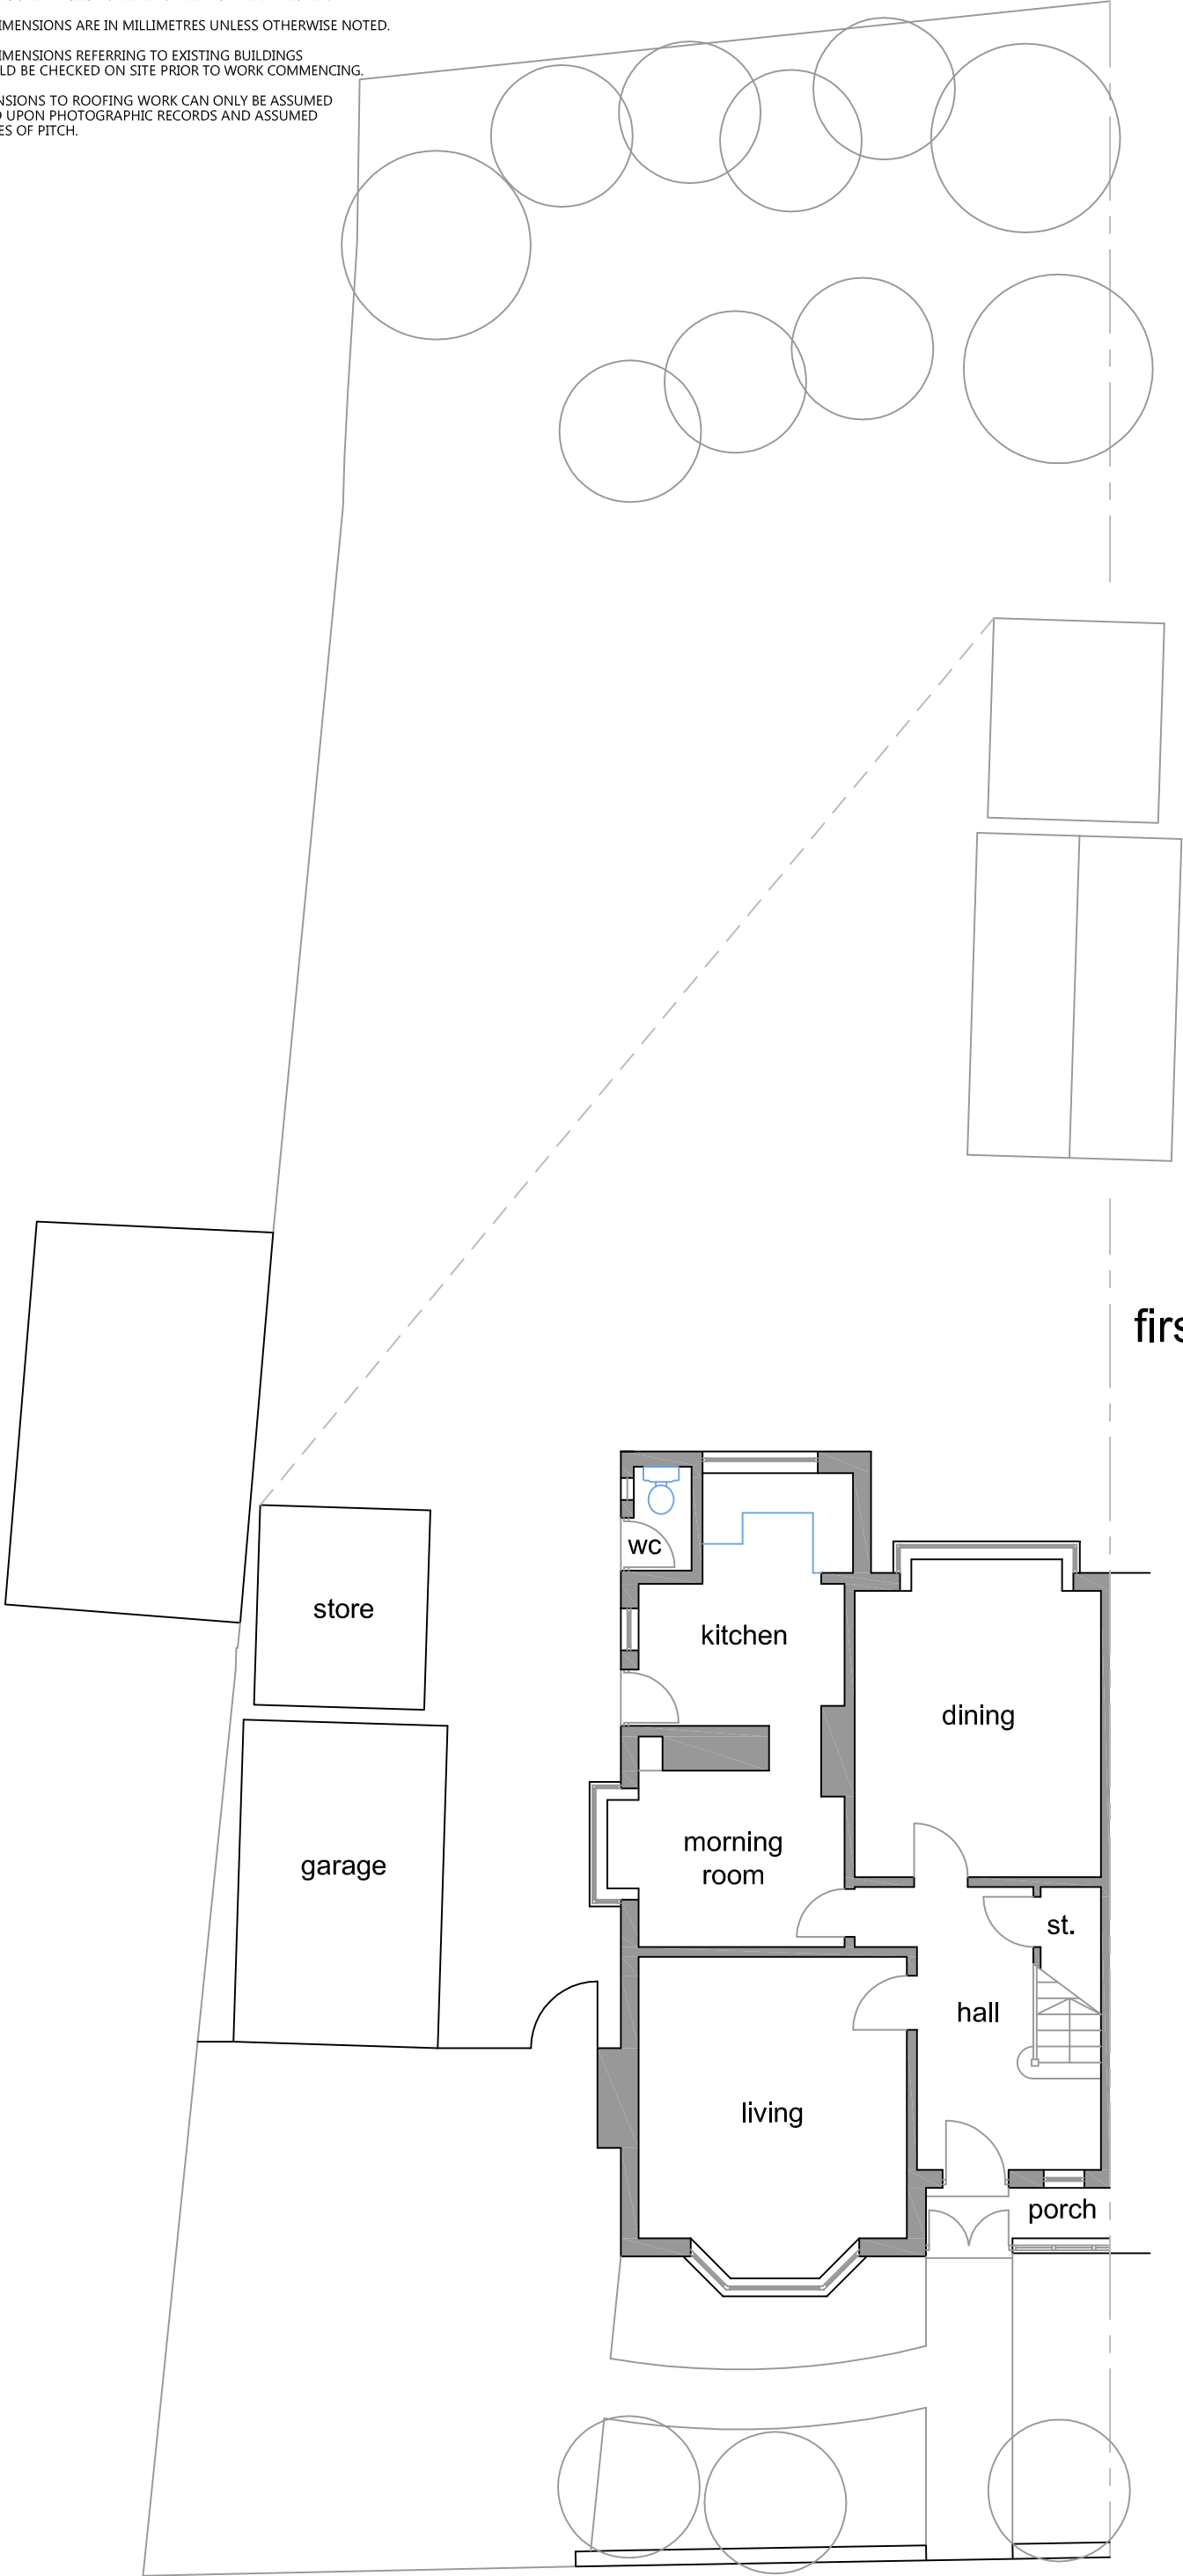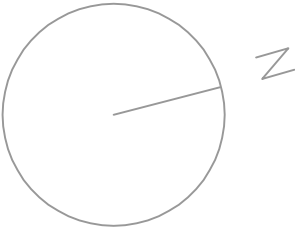

first floor

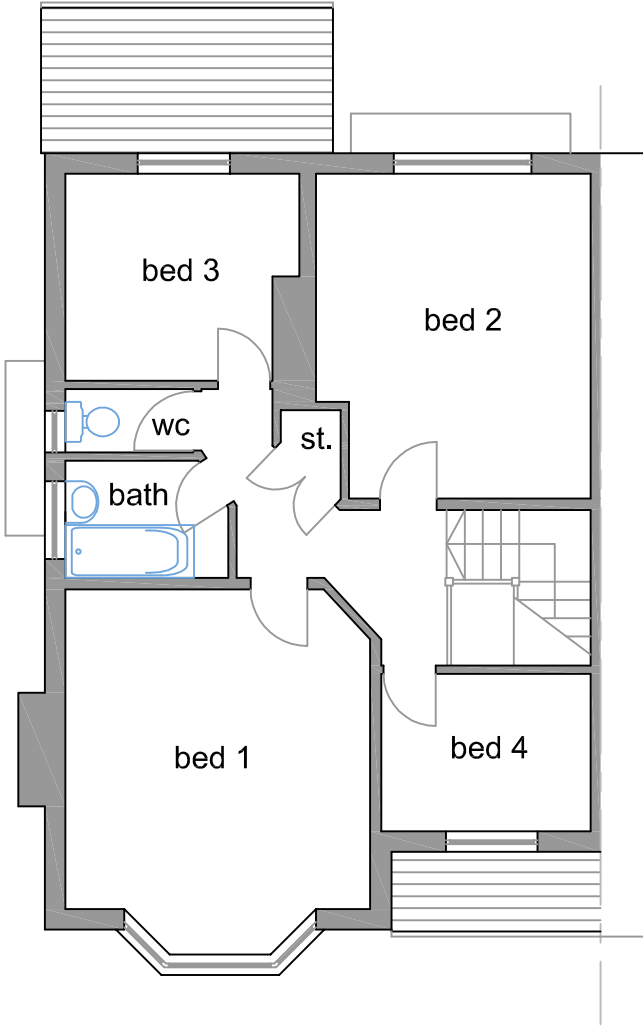

—	—	—
rev	date	amendments
status planning		scale 1:100 @ A3
project Mather Avenue		project number 15.1042
address 24 Mather Avenue Allerton Liverpool L18 5HS		
drawing title existing floor plans		
drawing number 15.1042 SU (00) 002	revision —	