



West Elevation


Scale 1:50

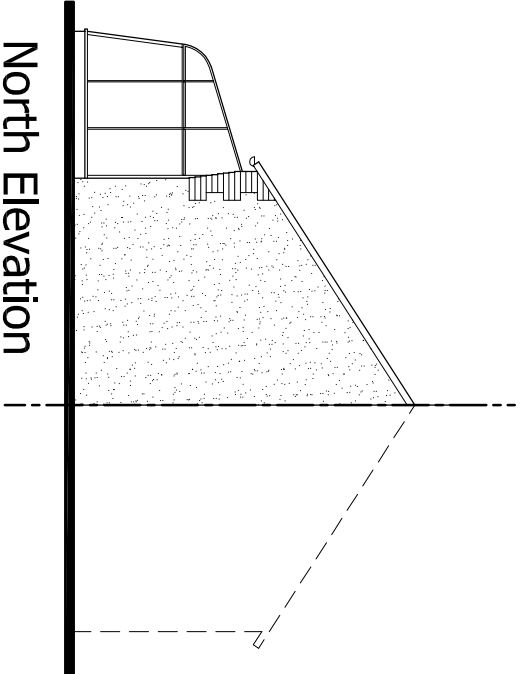



North Elevation

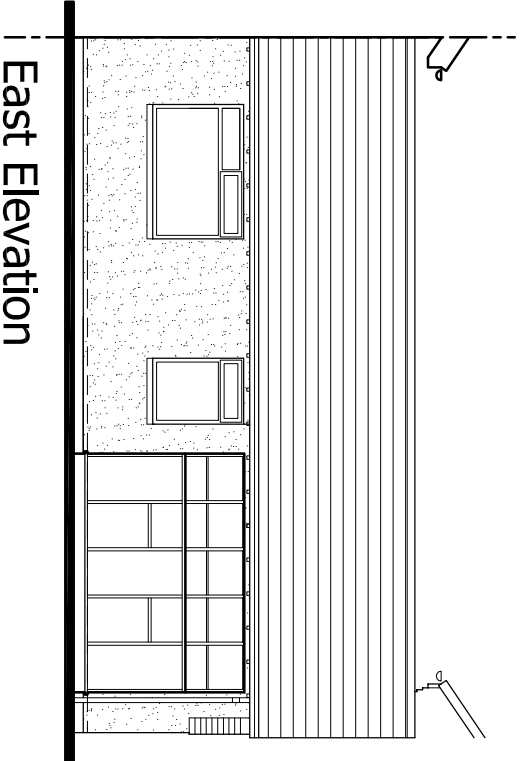

East Elevation

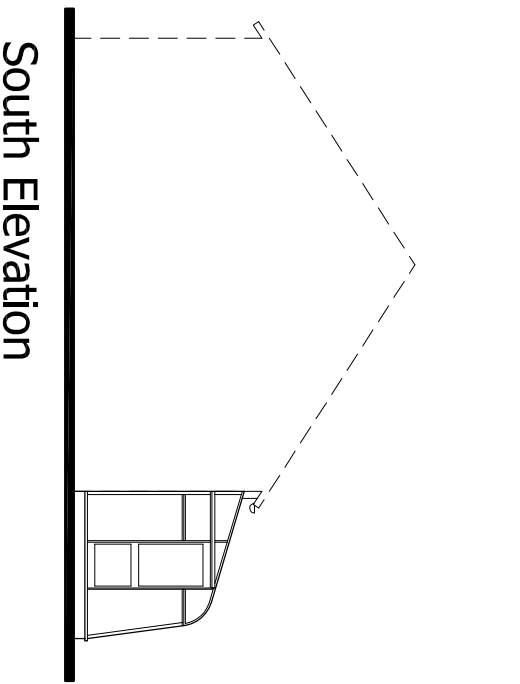

South Elevation

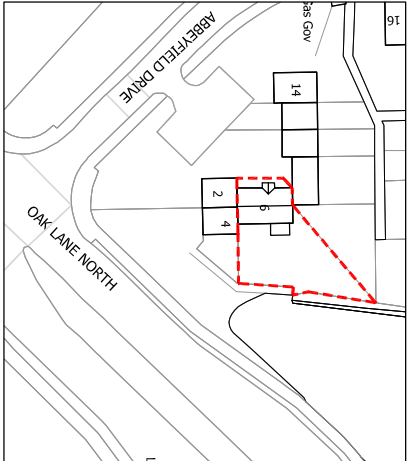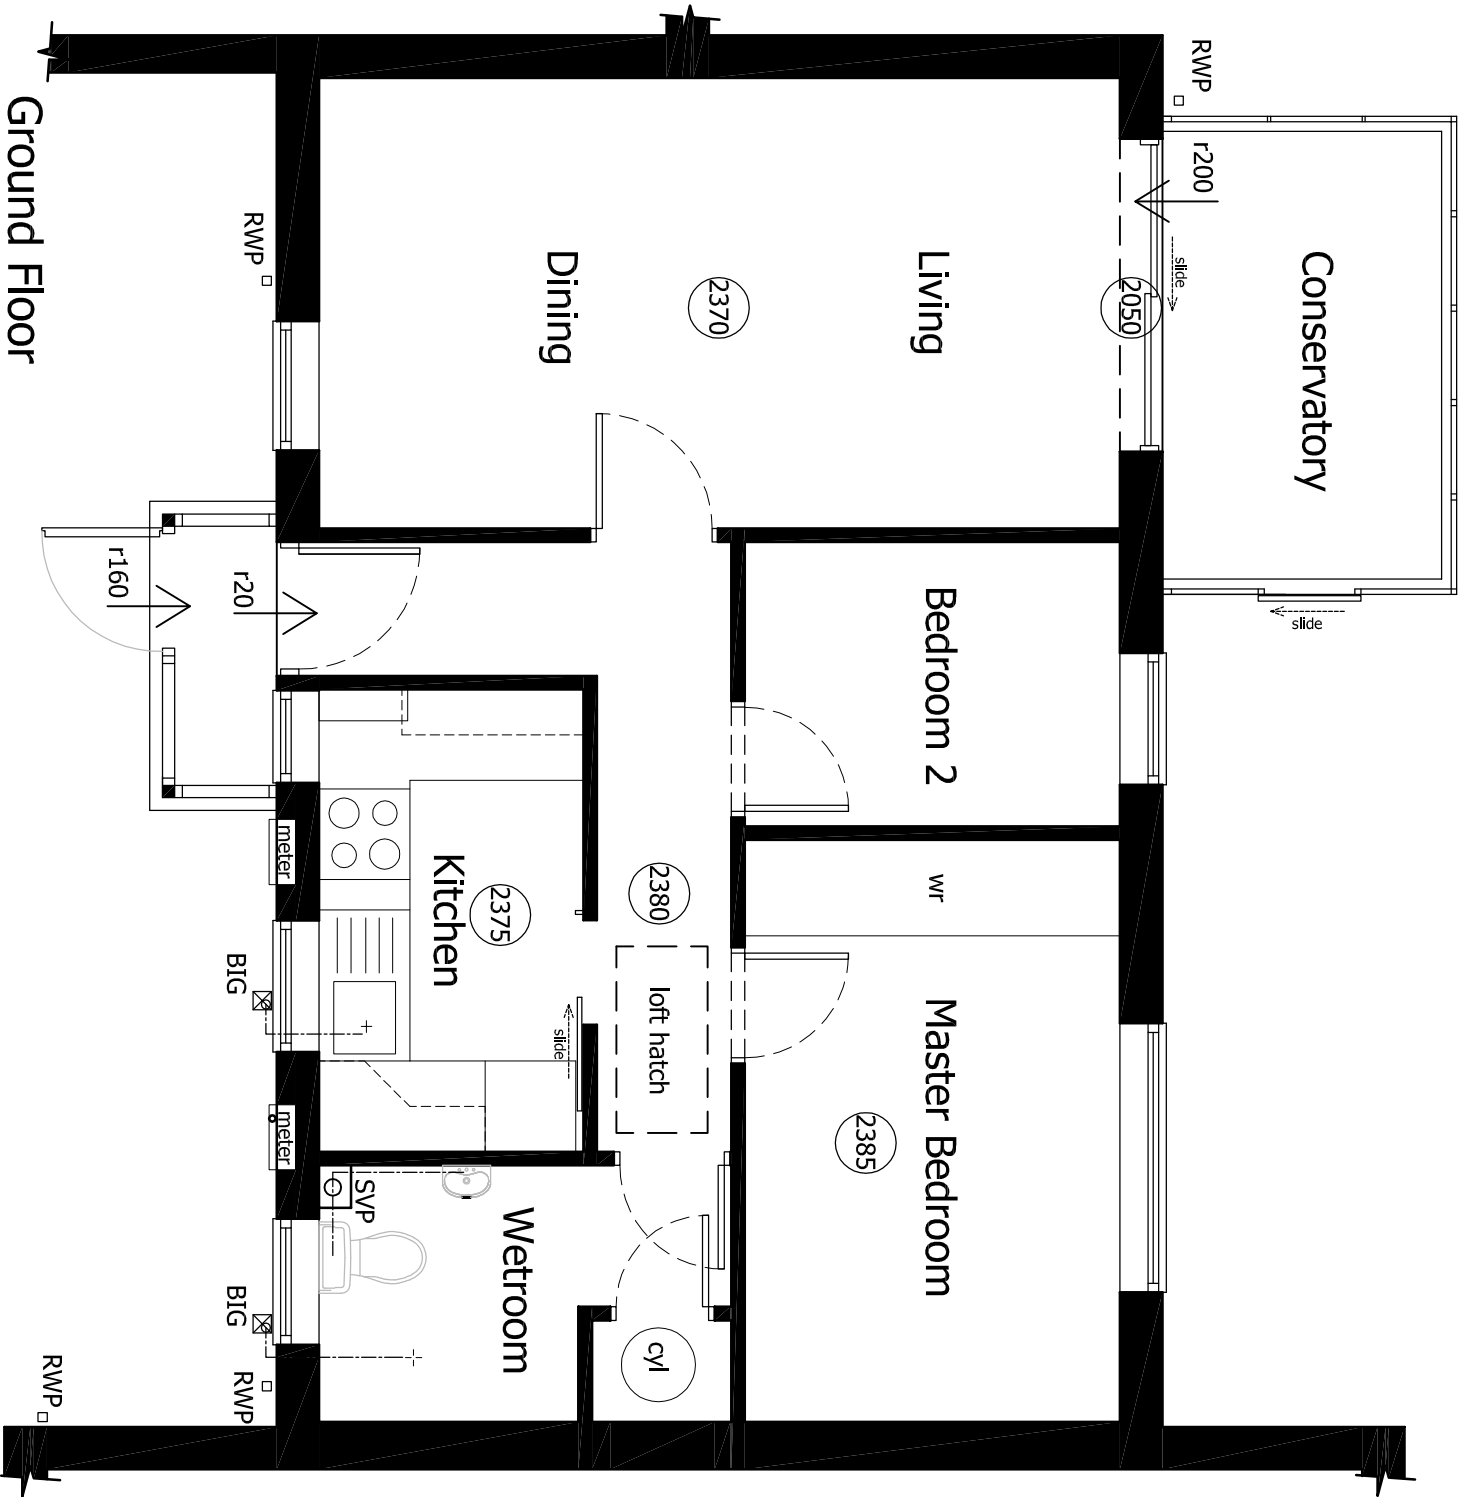

LOCATION PLAN 1:1250



All dimensions to be checked on site.
Figured dimensions to be read in preference to scaled.
RCI accepts no responsibility for any unauthorised amendments to the drawing and does not permit unauthorised copying of the drawing.
This drawing is copyright and remains the property of RCI unless otherwise agreed.

Date	Rev	Description	PBA
17.08.15	A	Location Plan Added	PBA
			INT.

Job Title

Proposed Works at:

6 Abbeyfield Drive, Croxteth Park, Liverpool L12 0JP

Dwg Title

Existing Plans & Elevations

Client

Mr & Mrs Hughes

Scale	Drawn by	Date
1:50, 1:100 @ A3	PBA	Jun 2015

at: 188 Rainhill Road
Prescot
Merseyside
L35 9PL
t: 0151 493 9555
e: info@rci-contracts.co.uk
w: www.rci-contracts.com

rci
CONTRACTS
Limited

Drawing No.

15/HUG/01/001 REV A

This drawing is copyright of RCI Contracts Limited