



North Elevation
Scale 1:100

East Elevation

South Elevation

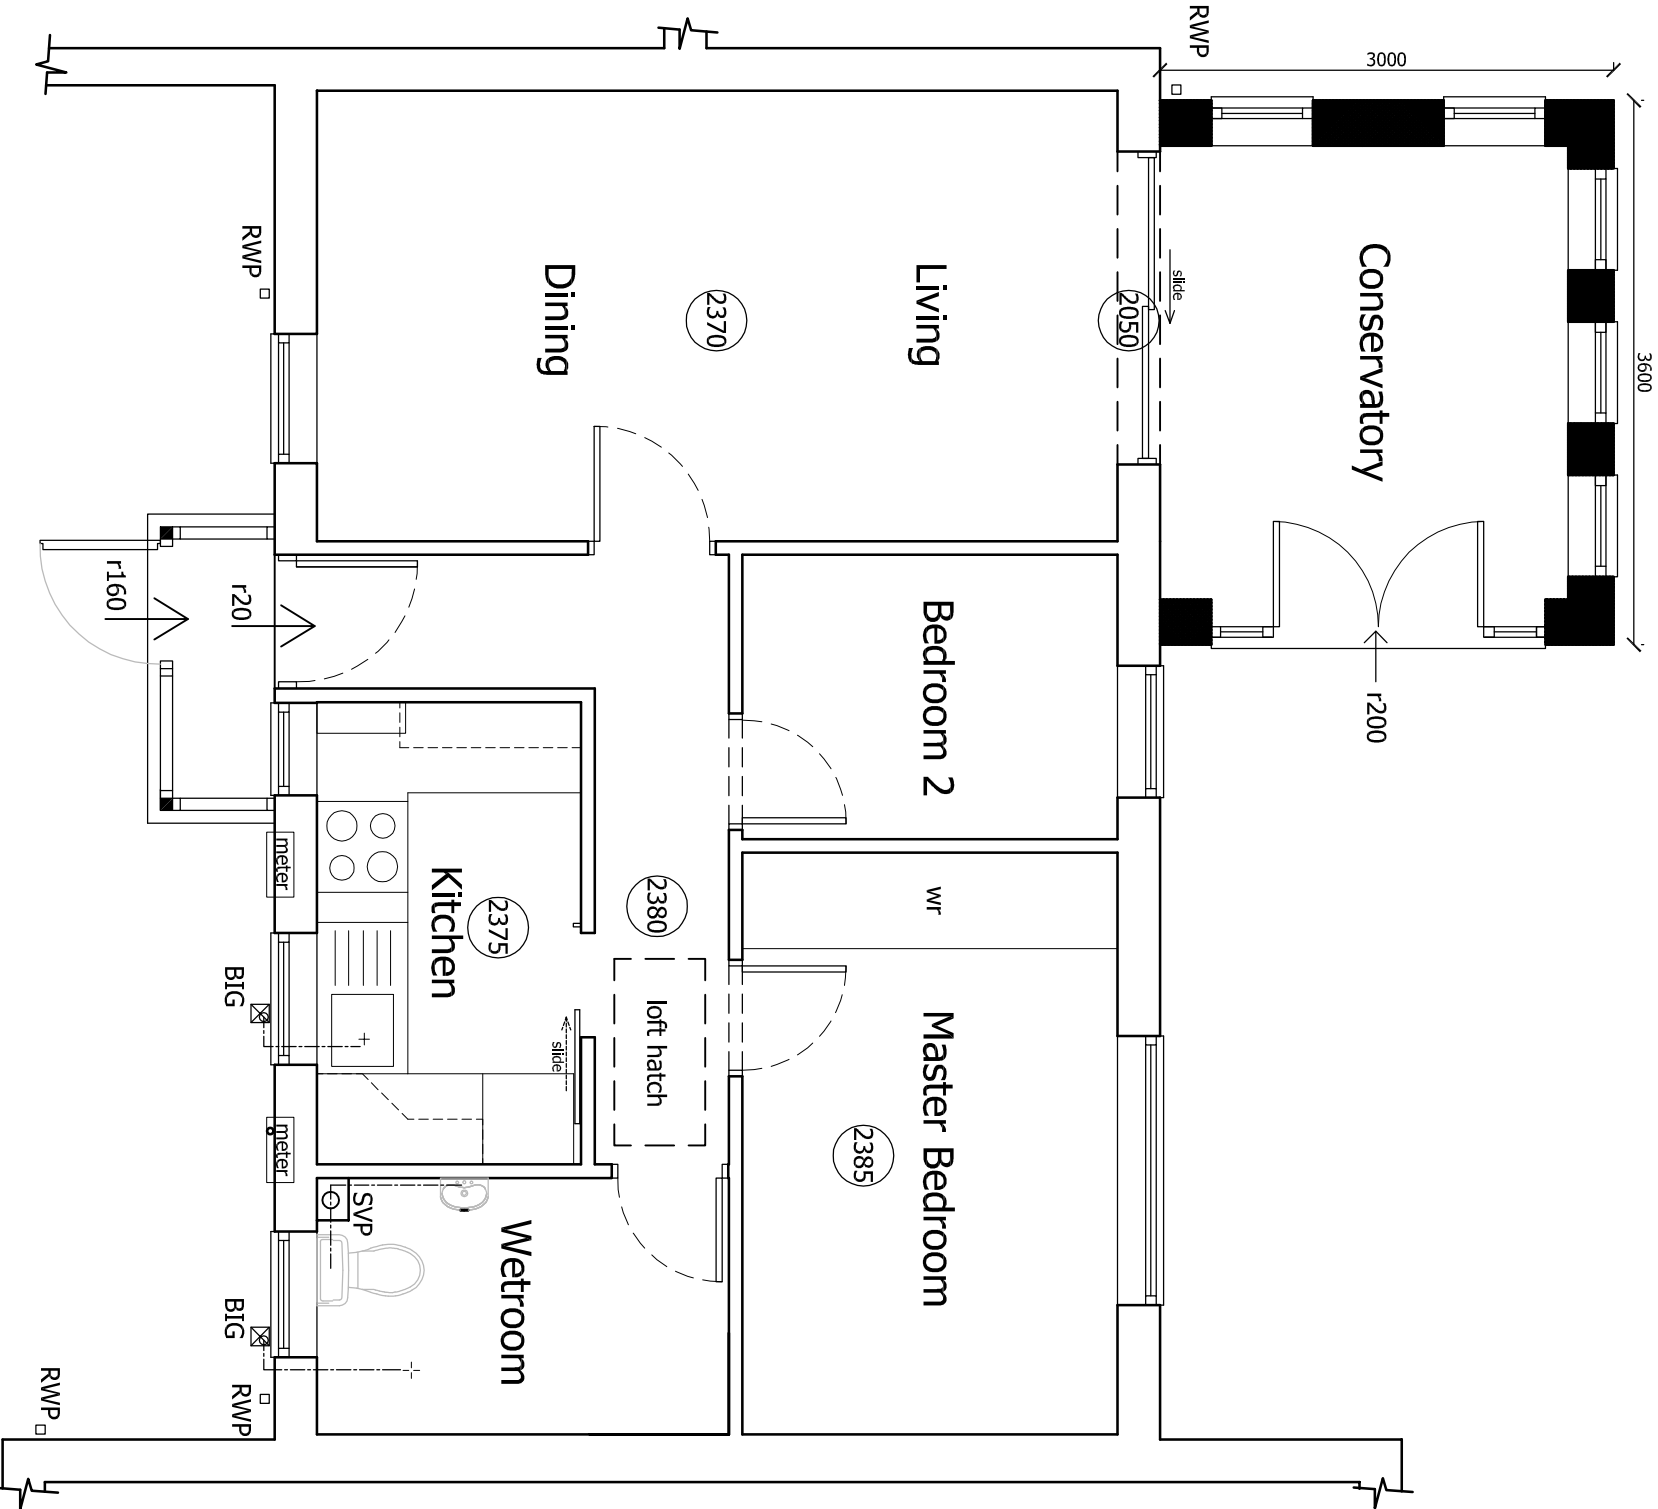

Ground Floor
Scale 1:50

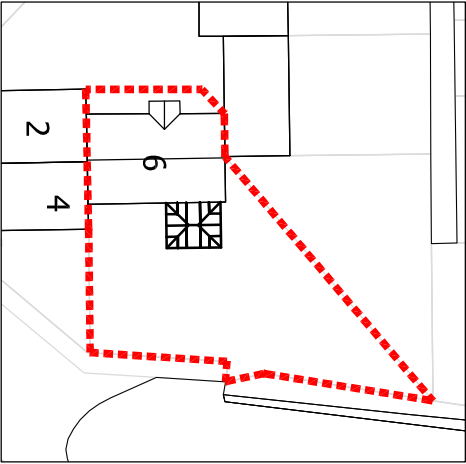

SITE PLAN Scale 1:500



All dimensions to be checked on site.
Figured dimensions to be read in preference to scaled.
RCI accepts no responsibility for any unauthorised amendments to the drawing and does not permit unauthorised copying of the drawing.
This drawing is copyright and remains the property of RCI unless otherwise agreed.

Date	Rev	Description	Int.
Revisions			

Job Title
Proposed Works at:
6 Abbeyfield Drive, Croxteth
Park, Liverpool L12 0JP

Dwg Title
Proposed Replacement
Conservatory

Client
Mr & Mrs Hughes

Scale	Drawn by	Date
1:50 & 1:100 @ A3	PBA	Aug 2015

at: 188 Rainhill Road
Prescot
Merseyside
L35 9PL
t: 0151 493 9555
e: info@rci-contracts.co.uk
w: www.rci-contracts.com

rci
CONTRACTS
Limited

Drawing No.	15.HUGH.01.101
This drawing is copyright of RCI Contracts Limited	