



 

- Site Boundary
- 1 Bed Apartment
- 2 Bed Apartment

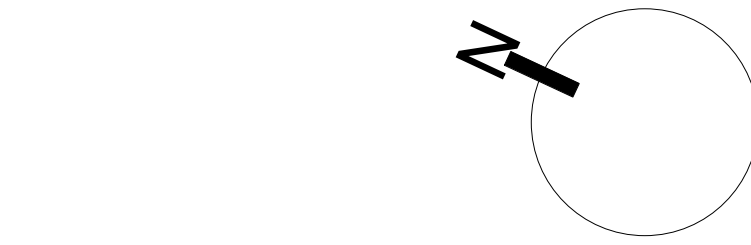

DRAWING SCALE 1:100

| | | |
|------|----------|---|
| 2 | 30.05.18 | Section 73 Submission |
| 1 | 21.05.18 | Layouts amended to incorporate 3bed turning into 2x1Bed. Layouts amended to incorporate Engineer's existing/demolition information. SVP's added to drawings. Coordination of balcony and window positions to correlate with elevations. |
| REV. | DATE | COMMENT |

- ☐ CONCEPT ☒ PLANNING ☐ BUILDING CONTROL
- ☐ COMMENT ☐ TENDER ☐ CONSTRUCTION

UNIT 4
BOTANIC ESTATE
198 EDGE LANE
LIVERPOOL
L7 3PL
T: 0151 228 4666
F: 0151 228 8666
E: admin@dvarchitects.co.uk
CLIENT:
-



PROJECT:
City Terraces, Liverpool

DRAWING:
Proposed First Floor Plan

| | | | | |
|-------------|-------------|------|--------------|--------|
| PROJECT N°: | DRAWING N°: | REV: | SCALE: | DRAWN: |
| 1533 | C 0101 | 2 | As indicated | BH |
| | | | CHECKED: | |
| | | | SHEET: | |
| | | | A1 | |
| | | | DATE: | |
| | | | 05.04.18 | |