
 


**NB**  
Layout indicative until outlet calculation has been produced for the roof drainage.

PARK STREET

STEBLE STREET

UPPER ESSEX STREET

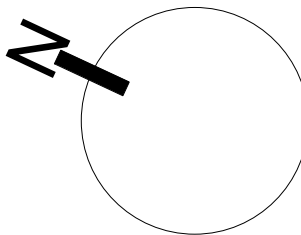

DRAWING SCALE 1:100

1	30.05.18	Section 73 Submission
REV.	DATE	COMMENT

- ☐ CONCEPT
- ☒ PLANNING
- ☐ BUILDING CONTROL
- ☐ COMMENT
- ☐ TENDER
- ☐ CONSTRUCTION

UNIT 4  
BOTANIC ESTATE  
198 EDGE LANE  
LIVERPOOL  
L7 9PL  
T: 0151 228 4666  
F: 0151 228 8666  
E: admin@dvarchitects.co.uk  
CLIENT:  
-



PROJECT:  
City Terraces, Liverpool

DRAWING:  
Proposed Roof Plan

PROJECT N°:	DRAWING N°:	REV:	SCALE:	DRAWN:
1533	C 0104	1	1 : 100	JBS
			CHECKED:	BH
			SHEET:	DATE:
			A1	21.05.18