


Do not scale from drawing, use figured dimensions & levels only. All dimensions & levels to be checked on site before commencing work and any discrepancies to be notified to C.A. immediately. If in doubt as

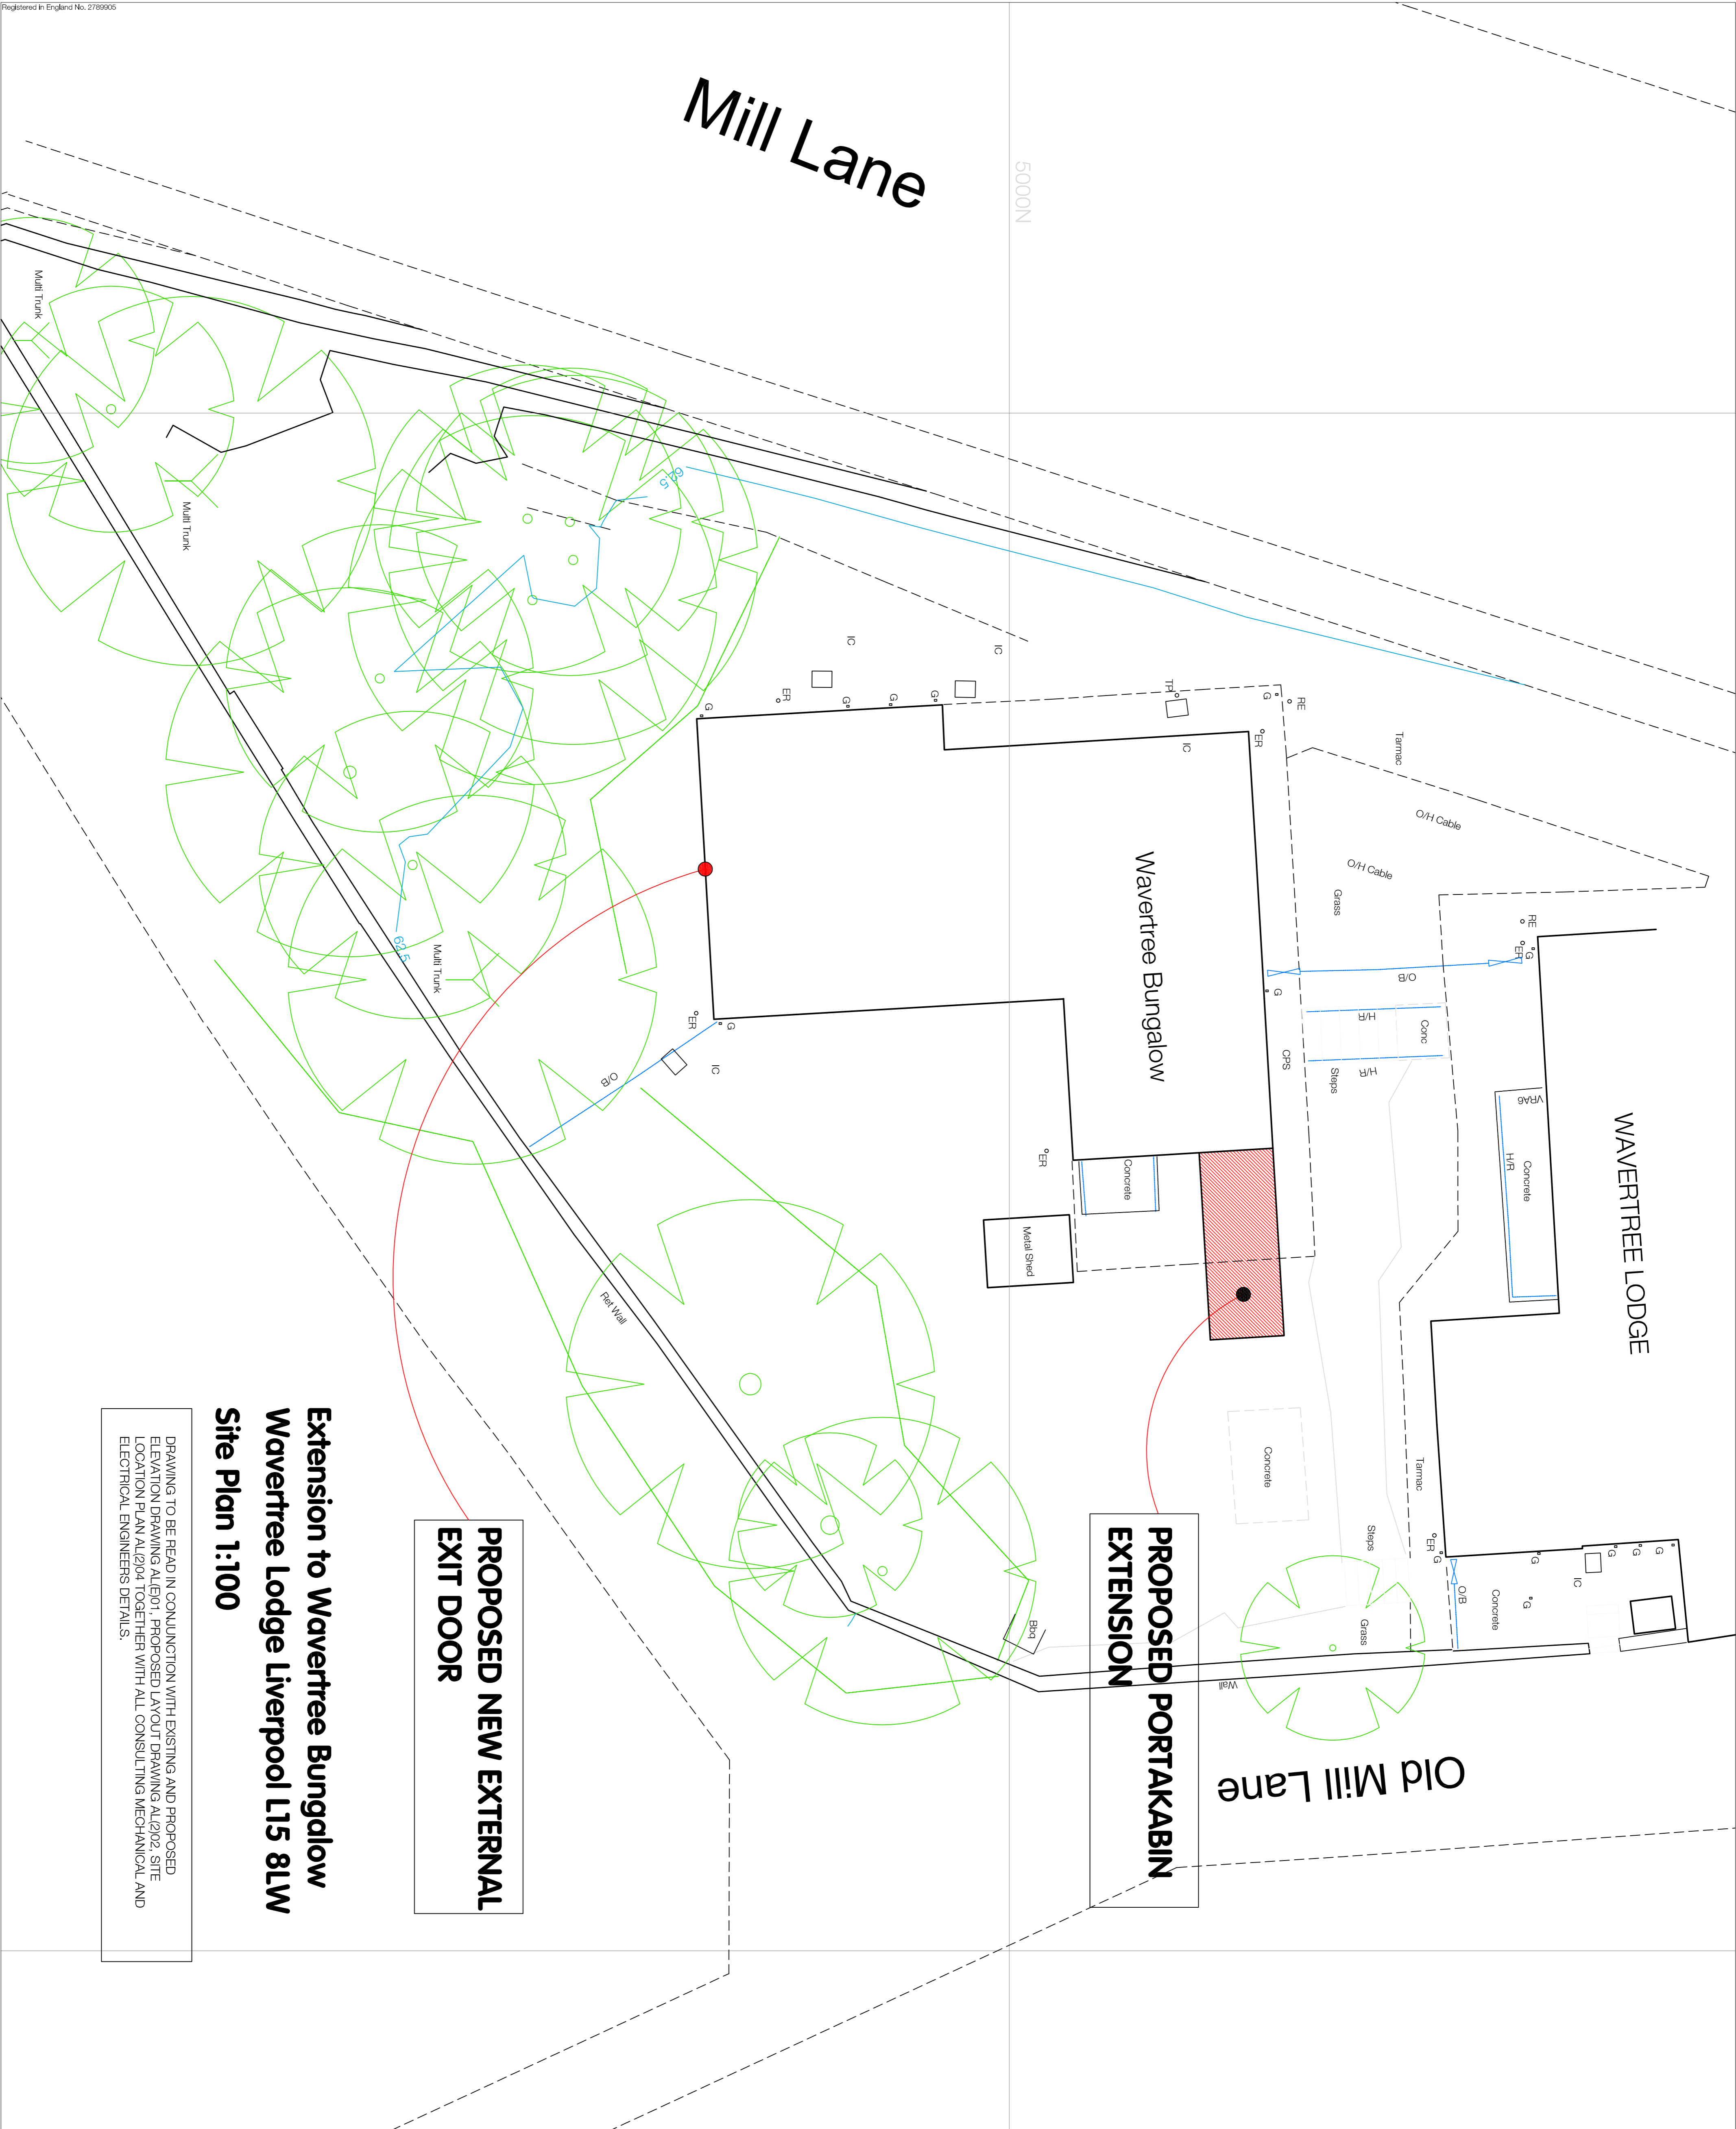

**PROPOSED NEW EXTERNAL  
EXIT DOOR**

## PROPOSED PORTAKABIN EXTENSION

# Extension to Wavertree Bungalow Wavertree Lodge Liverpool L15 8LW Site Plan 1:100

DRAWING TO BE READ IN CONJUNCTION WITH EXISTING AND PROPOSED ELEVATION DRAWING AL1E01, PROPOSED LAYOUT DRAWING AL2I02, SITE LOCATION PLAN AL2I04 TOGETHER WITH ALL CONSULTING MECHANICAL AND ELECTRICAL ENGINEERS DETAILS.

A		GT	
PLANNING APPLICATION		27.05.15	
rev	comments	initials	date

merseydesigngroup ➔

architects  
interior designers  
strategy planners  
quantity surveyors  
can co-ordinators

Mersey Design Group Ltd  
Cleveland House  
41 Shaw Street  
Liverpool L6 1HL

telephone: 0151 207 9431  
facsimile: 0151 207 9447  
e: [mdg@merseydesigngroup.co.uk](mailto:mdg@merseydesigngroup.co.uk)  
w: [www.merseydesigngroup.co.uk](http://www.merseydesigngroup.co.uk)

Mersey Care NHS Trust

project  
Wavertree Bungalow Extension

Wavertree

## SITE PLAN

scale	sheet	date	drawn by	checked
1:100	A1	27/05/15	GT	GT
project number	drawing number	rev		
154-302	AL2103	A		

## Planning