


EXISTING GROUND FLOOR PLAN,  
SCALE 1:50

B

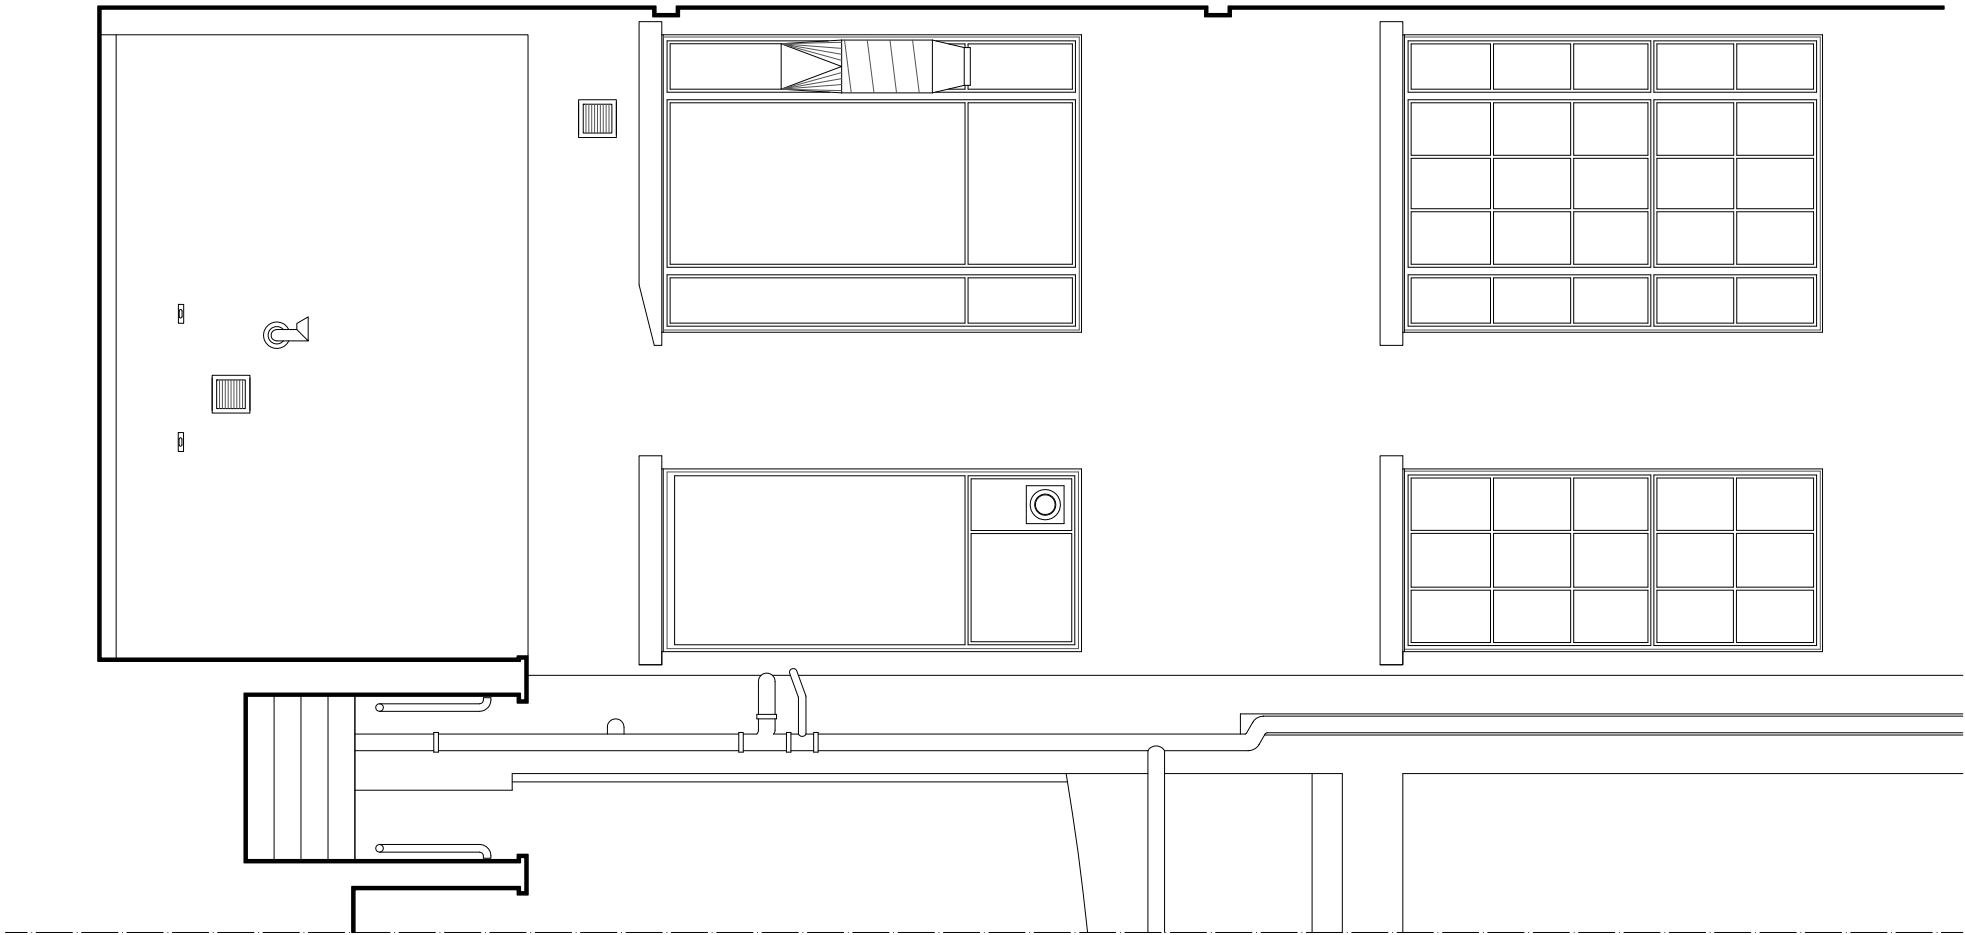

EXISTING ELEVATION A-A,  
SCALE 1:50



EXISTING ELEVATION B-B,  
SCALE 1:50

revision	date	description
-	-	-

notes: Use only within dimensions. All areas are indicative.  
Contractor to check measurements on site prior to  
commencement. Notify the Architect of any discrepancies.  
This drawing must only be used for the purpose for which it  
has been supplied.

Do not scale this drawing.

**MgMaStudio/  
architecture**  
Oriel Chambers, Suite 37  
14 Water Street, Liverpool L2 8TD  
t +44 (0) 151 236 6627  
f +44 (0) 151 236 6670  
design@mgmastudio.co.uk  
www.mgmastudio.co.uk

client **BRUNYWOOD LIMITED**  
project **REAR OF 6 DALE STREET, LIVERPOOL L2 4TQ**  
drawing **EXISTING GROUND FLOOR PLAN & ELEVATIONS.**  
scale **1:50 @ A1**  
date **24.07.2015**  
revision -

no. **154\_002**

