



PROPOSED GROUND FLOOR PLAN  
SHOWING ACOUSTIC EQUIPMENT COVER  
SCALE 1:50

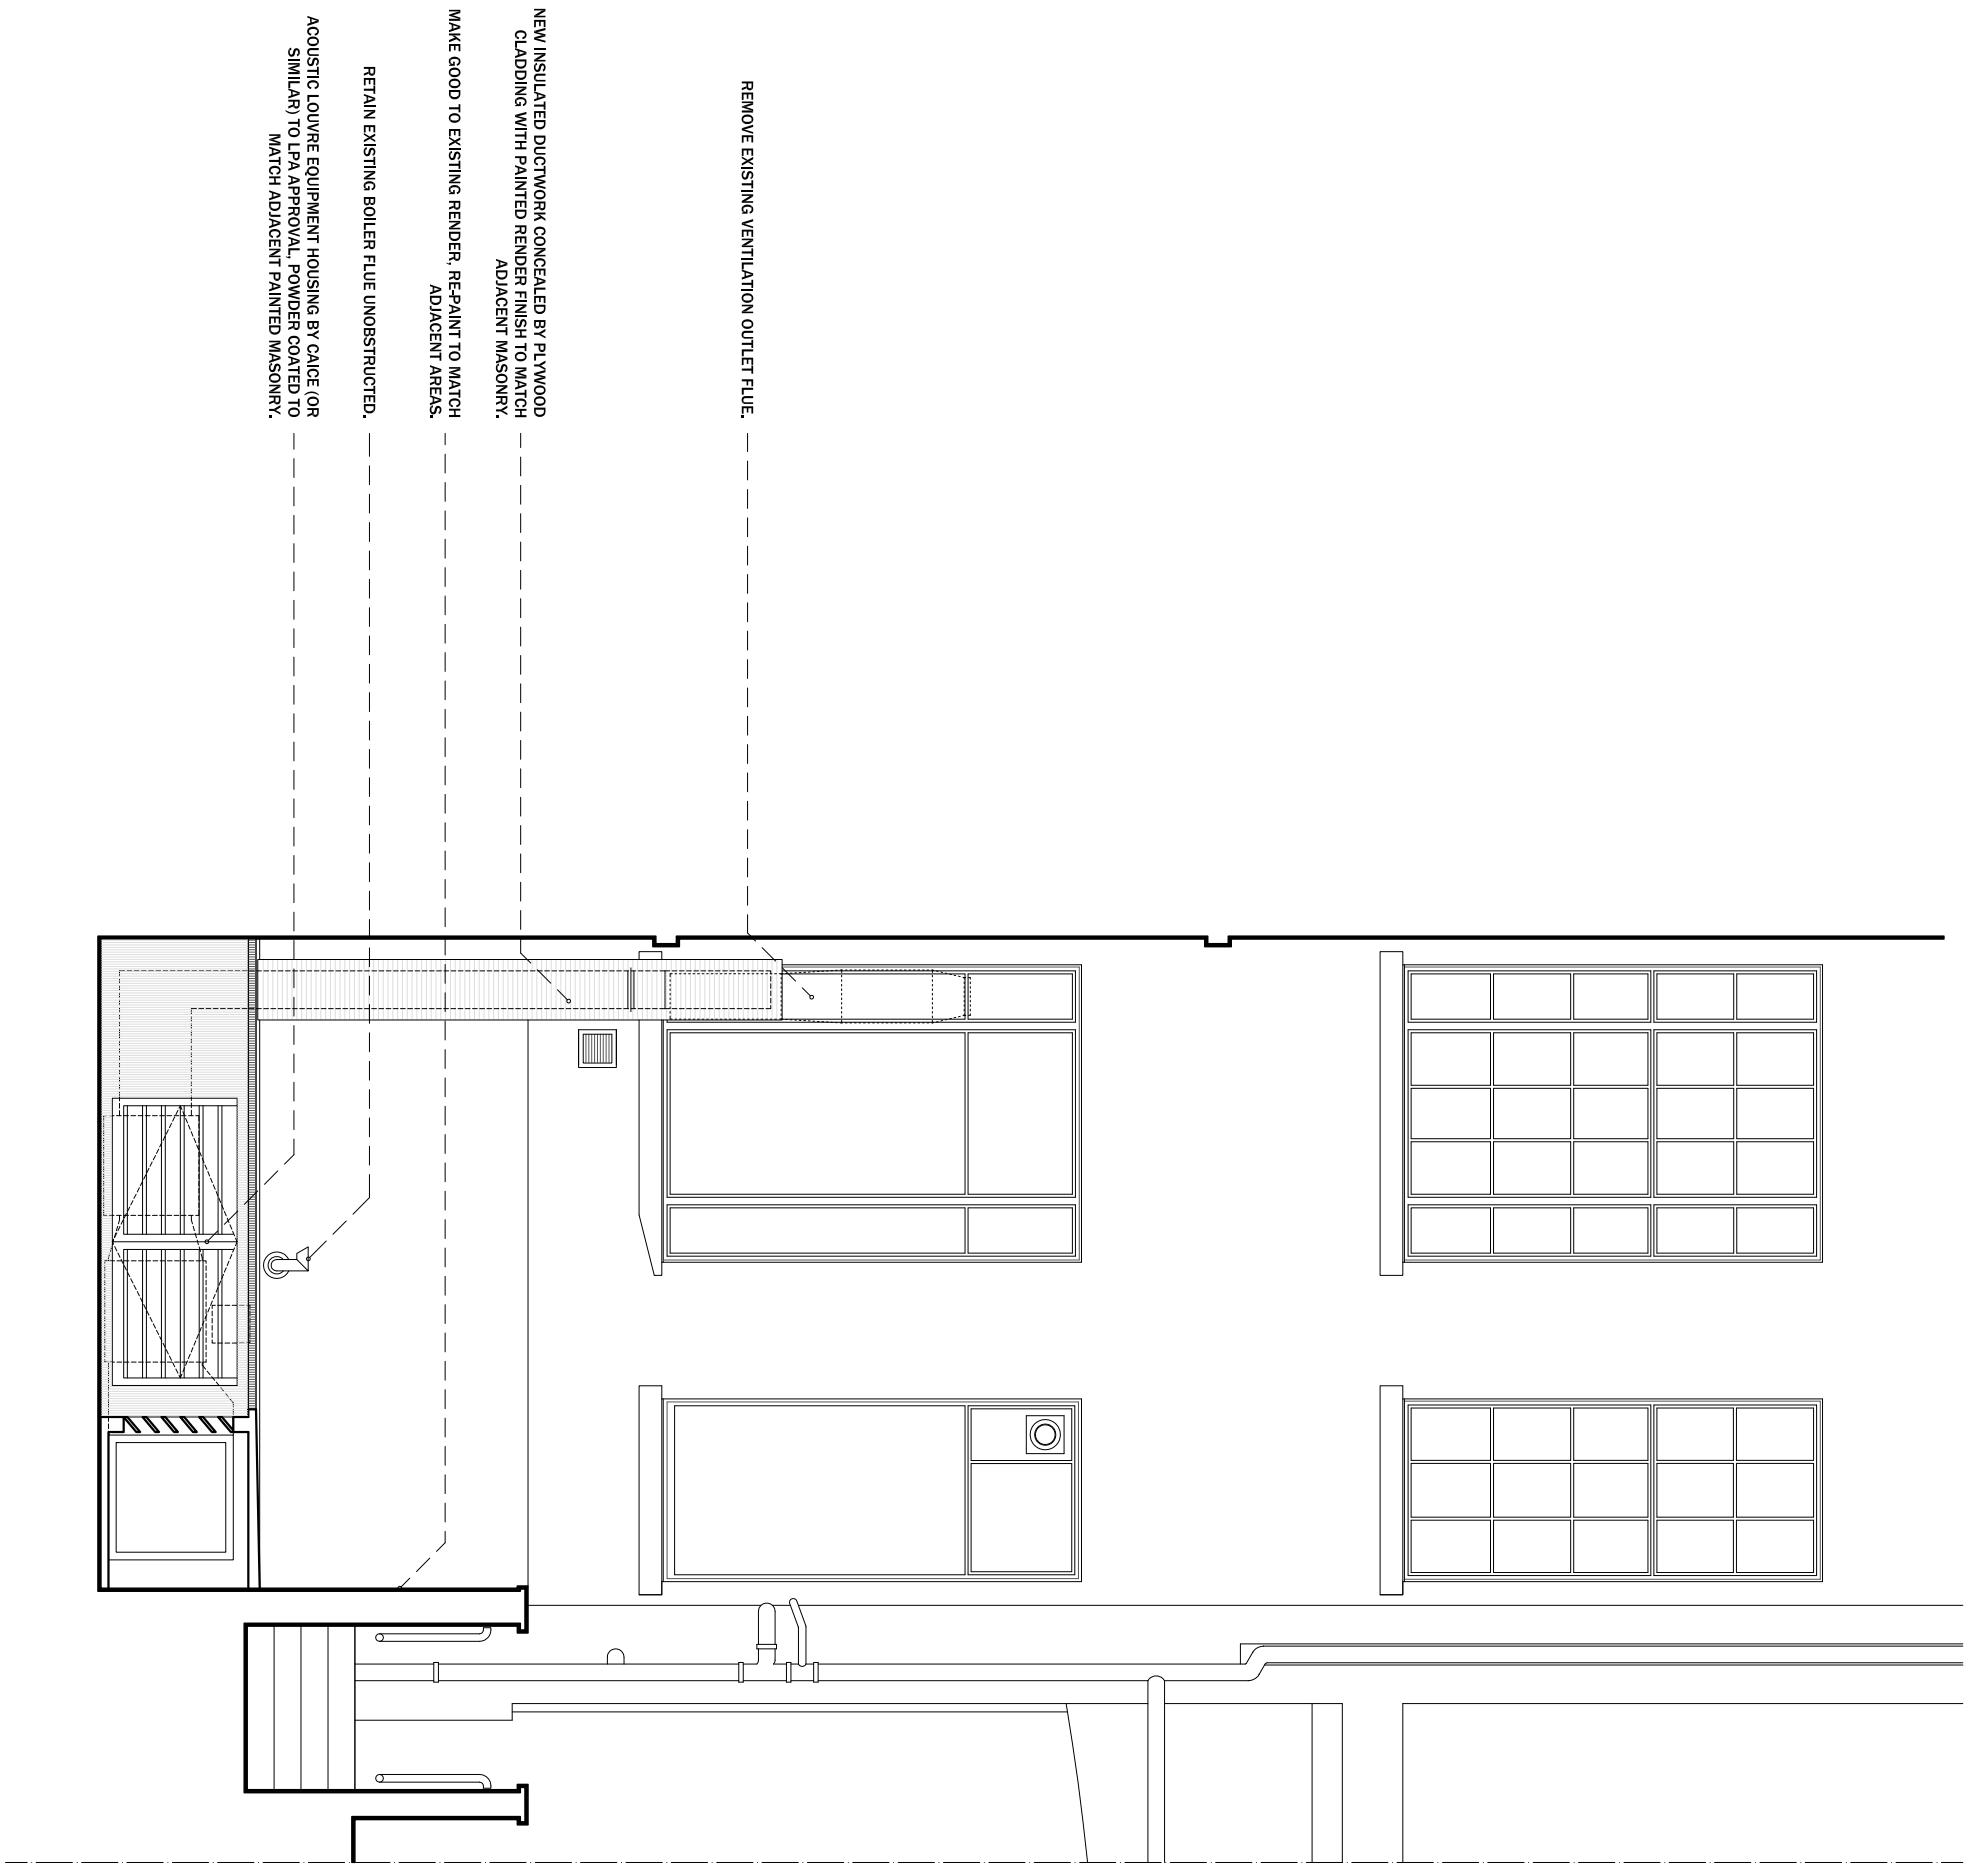

PROPOSED ELEVATION A-A  
SHOWING ACOUSTIC LOUVRES  
SCALE 1:50

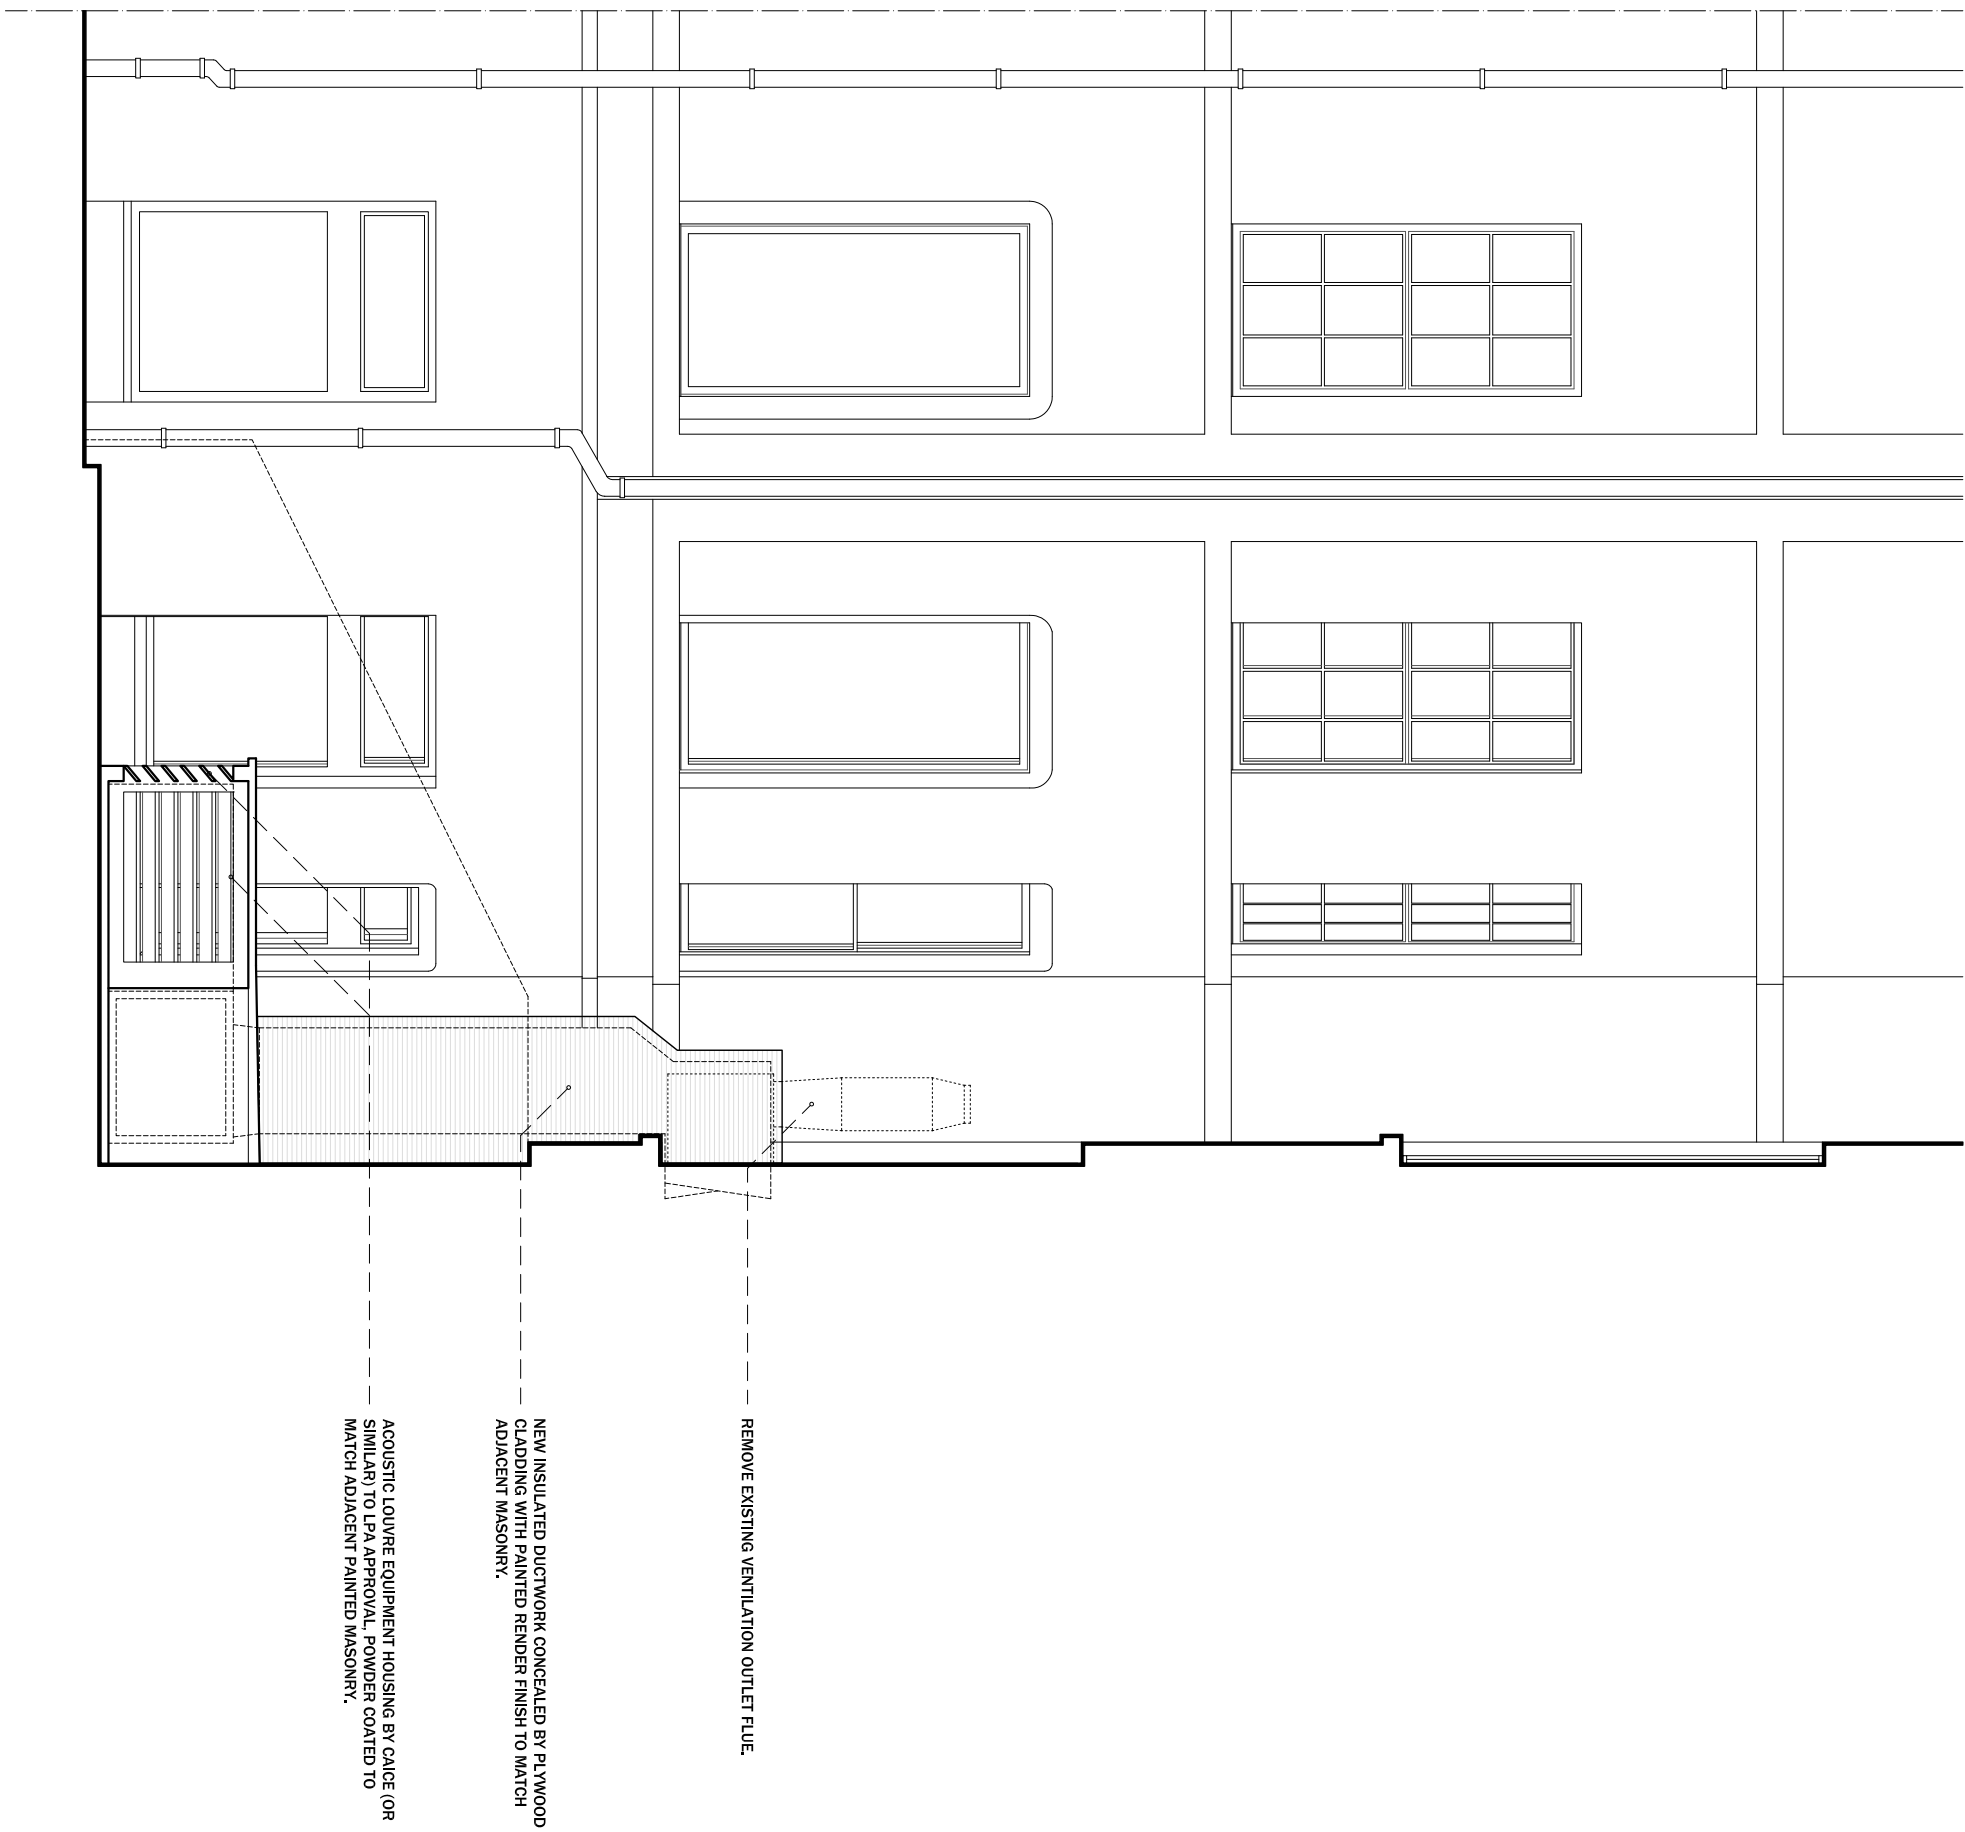

PROPOSED ELEVATION B-B  
SCALE 1:50

| revision | date       | description                          |
|----------|------------|--------------------------------------|
| A        | 13.08.2015 | PLANT & DUCTWORK CLADDING REVISED.   |
| B        | 23.08.2015 | LABELS REVISED.                      |
| C        | 11.08.2016 | PLANT DIMENSIONS & POSITION UPDATED. |

notes: Use only within dimensions. All areas are indicative. Contractor to check measurements on site prior to commencement. Notify the Architect of any discrepancies. This drawing must only be used for the purpose for which it has been supplied.

Do not scale this drawing.

**MgMaStudio/**  
**architecture**  
Oriel Chambers, Suite 37  
14 Water Street Liverpool L2 8TP  
t +44 (0) 151 236 6627  
f +44 (0) 151 236 6670  
design@mgmastudio.co.uk  
www.mgmastudio.co.uk

client **BRUNYWOOD LIMITED**  
project **REAR OF 6 DALE STREET, LIVERPOOL L2 4TQ**  
drawing **PROPOSED GROUND FLOOR PLAN & ELEVATIONS**  
scale **1:50 @ A1**  
date **24.07.2015**  
revision **C**

no. **154\_101**

