

All site dimensions shall be verified by the Contractor on site prior to commencing any works.

Only work to written dimensions.

PLANNING



t +44 (0) 161 242 1140
f +44 (0) 161 242 1141
w www.fletcher-rae.com
e info@fletcher-rae.com



General Notes


All site dimensions shall be verified by the Contractor on site prior to commencing any works.

Do not scale from this drawing.


Only work to written dimensions.

This drawing is the property of Fletcher-Rae (UK) Limited (t/a Fletcher-Rae) and copyright is reserved by them. The drawing is not to be copied or disclosed by or to any unauthorised persons without the prior written consent of Fletcher-Rae (UK) Limited.

PLANNING

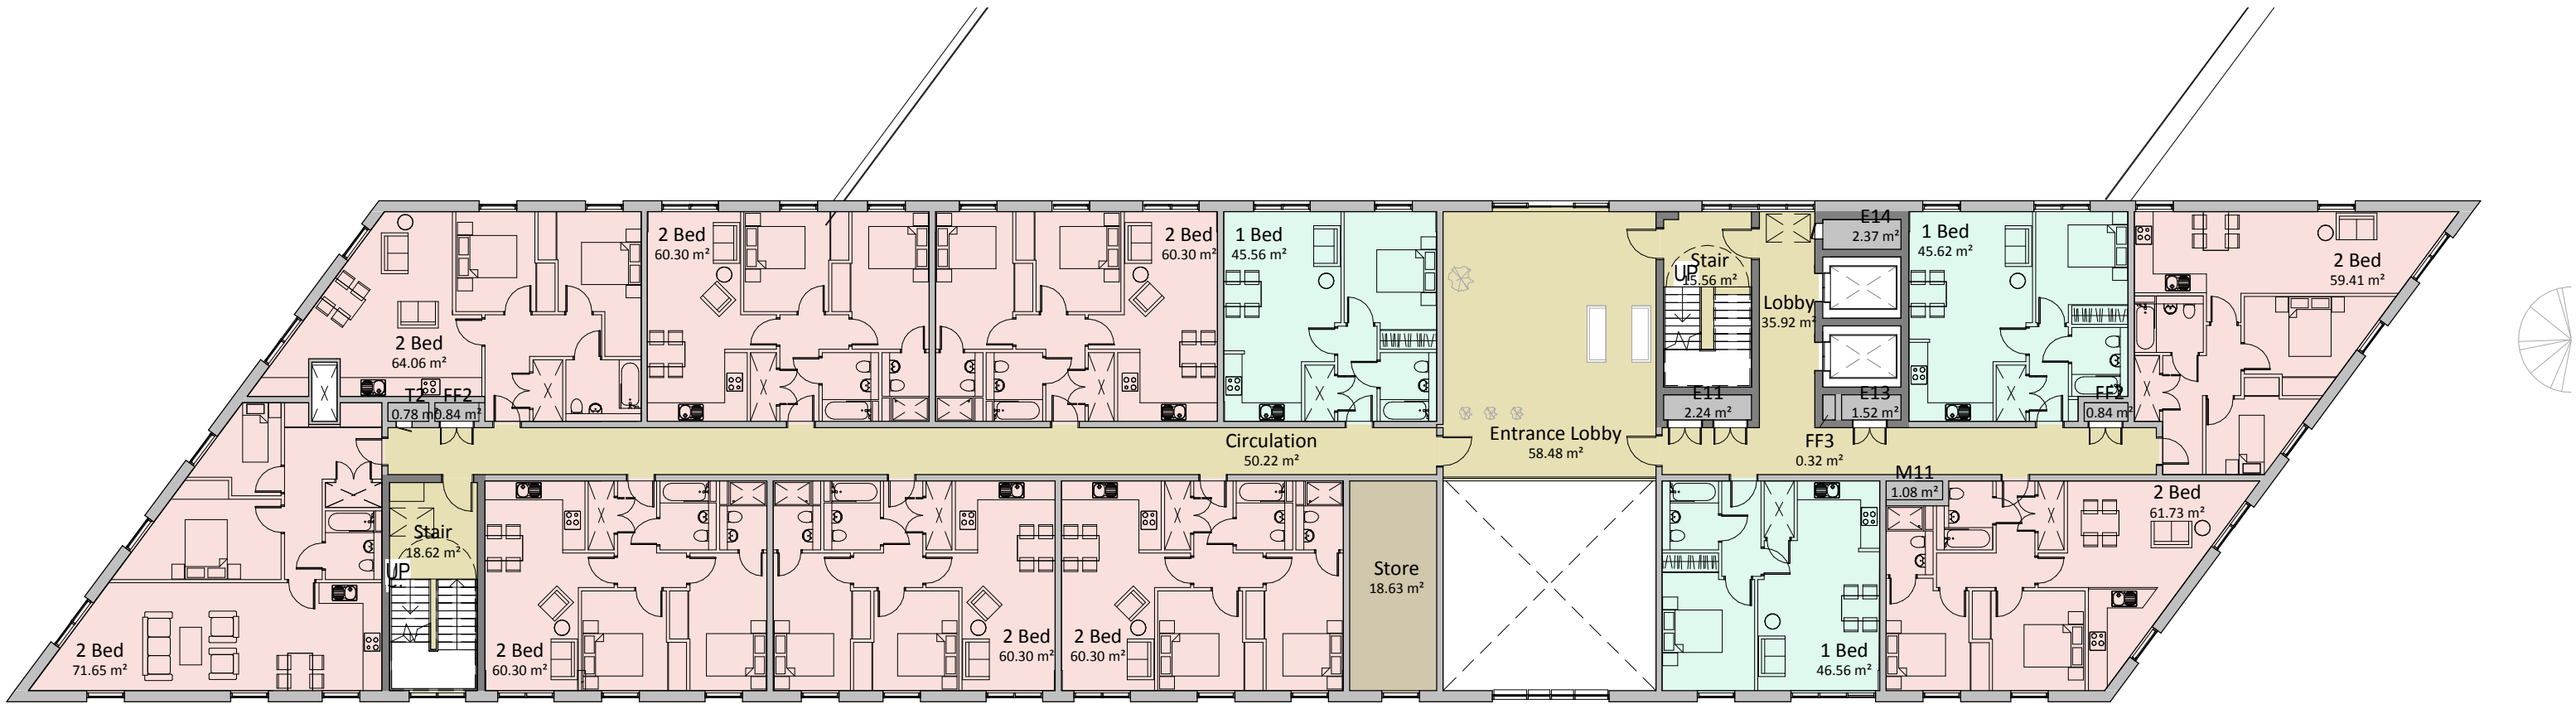

LEVEL 01

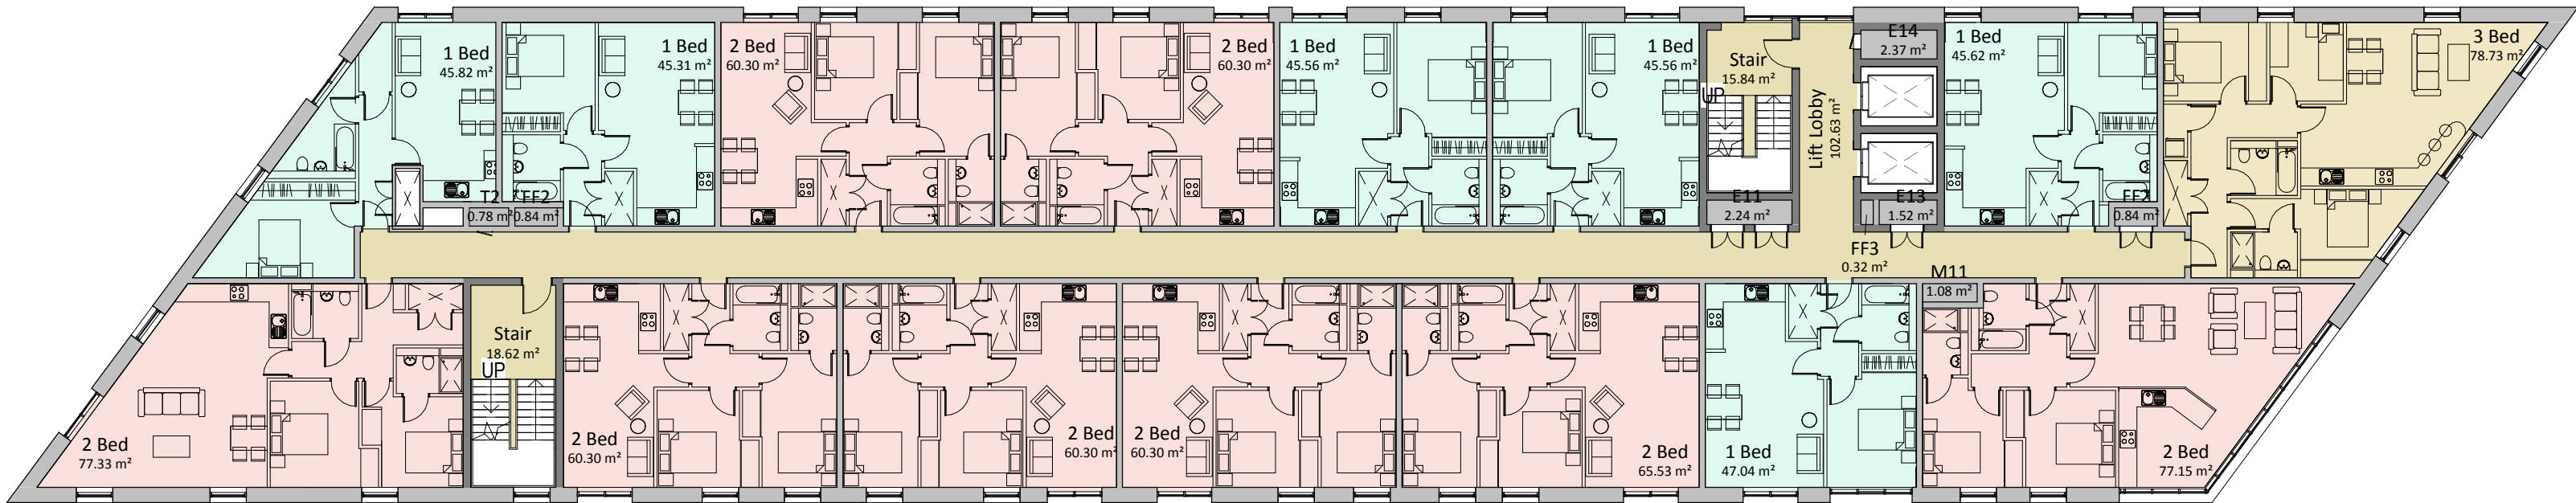

LEVEL 02

Revision:

Scale	1 : 200	@ A1
Status	Planning	
Drawn By	Author	
Checked By	Checker	
Date	12/01/17	

Client:

Maro Developments

Project:

Brunswick Quay

Sheet Name:


Building 2 - GA Plan - LEVEL 01 & 02


Drawing Number:

16047_PL201


fletcher|rae
Architects | Master Planners | Designers
Hill Quays, 5 Jordan Street, Manchester, M15 4PY

t +44 (0) 161 242 1140
f +44 (0) 161 242 1141
w www.fletcher-rae.com
e info@fletcher-rae.com

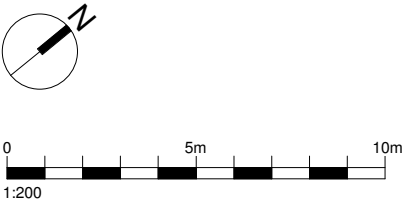


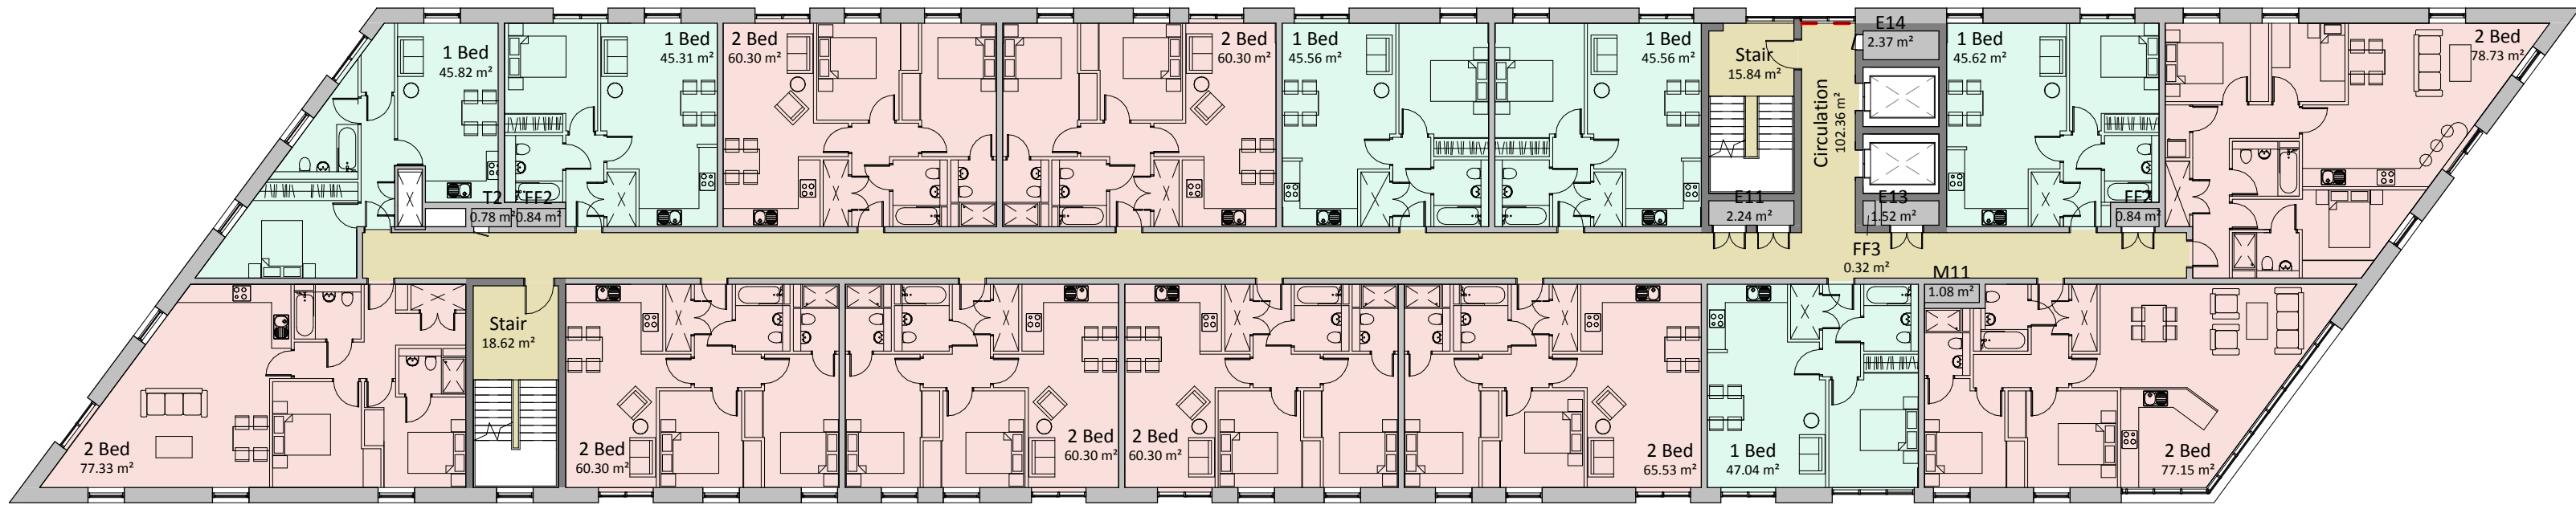

LEVEL 03

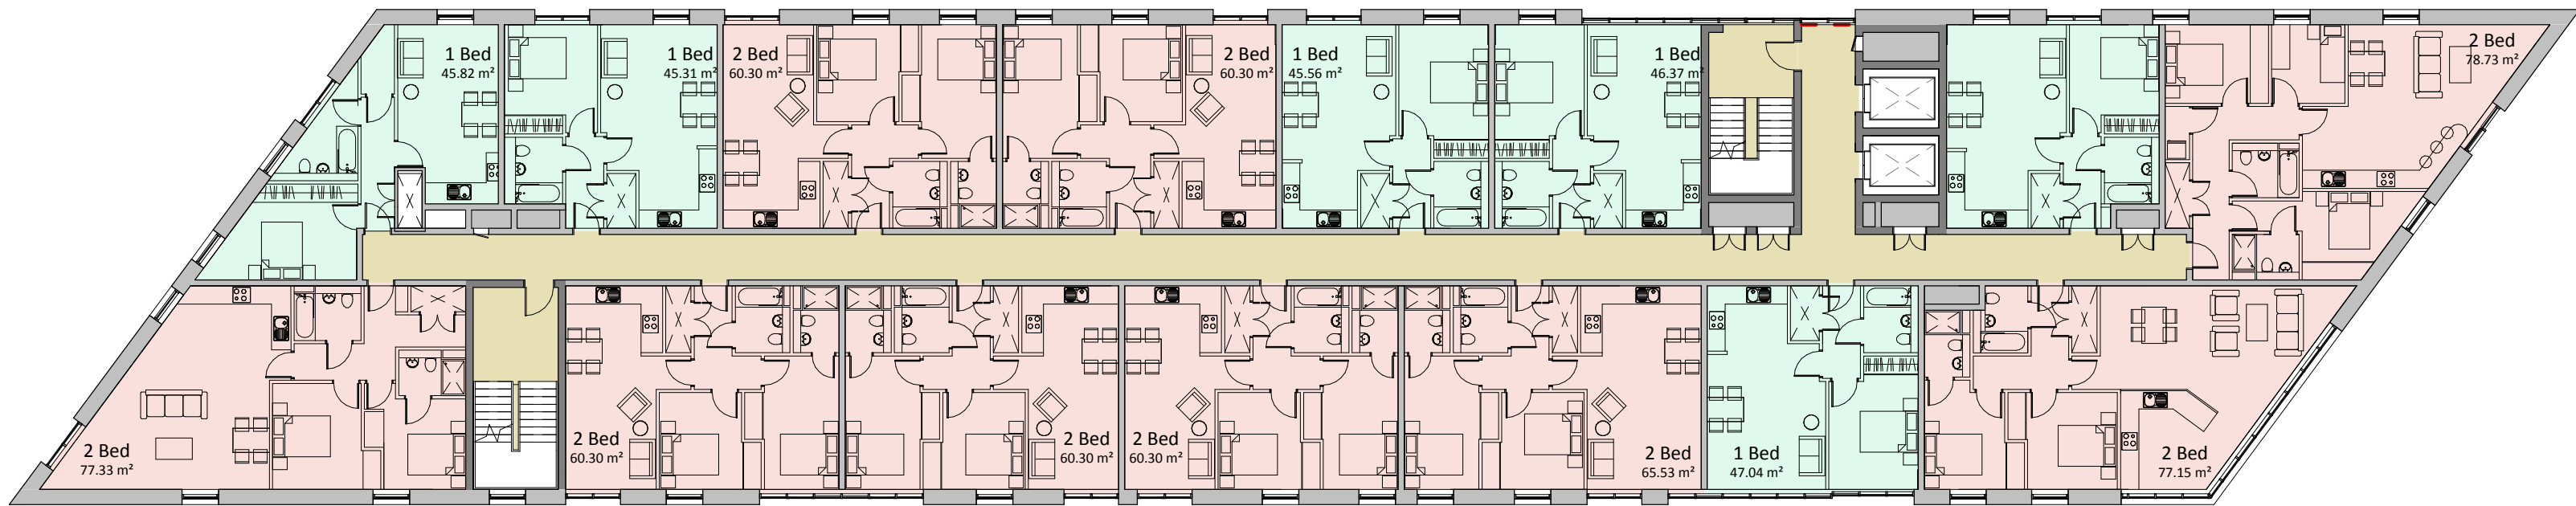

LEVEL 04

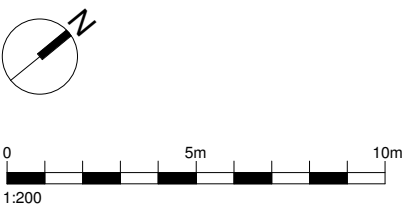

General Notes

All site dimensions shall be verified by the Contractor on site prior to commencing any works.

Do not scale from this drawing.

Only work to written dimensions.

This drawing is the property of Fletcher-Rae (UK) Limited (t/a Fletcher-Rae) and copyright is reserved by them. The drawing is not to be copied or disclosed by or to any unauthorised persons without the prior written consent of Fletcher-Rae (UK) Limited.

PLANNING

Revision:

Scale	1 : 200	@ A1
Status	Planning	
Drawn By	Author	
Checked By	Checker	
Date	12/01/17	

Client:

Maro Developments

Project:

Brunswick Quay

Sheet Name:

Building 2 - GA Plan - LEVEL 03 & 04

Drawing Number:

16047_PL202

Revision:

fletcher|rae
Architects | Master Planners | Designers
Hill Quays, 5 Jordan Street, Manchester, M15 4PY

t +44 (0) 161 242 1140
f +44 (0) 161 242 1141
w www.fletcher-rae.com
e info@fletcher-rae.com


All site dimensions shall be verified by the Contractor on site prior to commencing any works.

Only work to written dimensions.

PLANNING



t +44 (0) 161 242 1140
f +44 (0) 161 242 1141
w www.fletcher-rae.com
e info@fletcher-rae.com

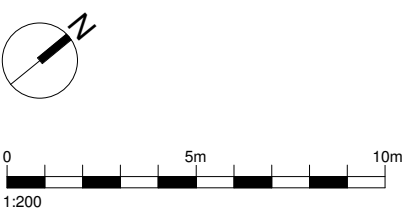

General Notes


All site dimensions shall be verified by the Contractor on site prior to commencing any works.

Do not scale from this drawing.


Only work to written dimensions.

This drawing is the property of Fletcher-Rae (UK) Limited (t/a Fletcher-Rae) and copyright is reserved by them. The drawing is not to be copied or disclosed by or to any unauthorised persons without the prior written consent of Fletcher-Rae (UK) Limited.

PLANNING

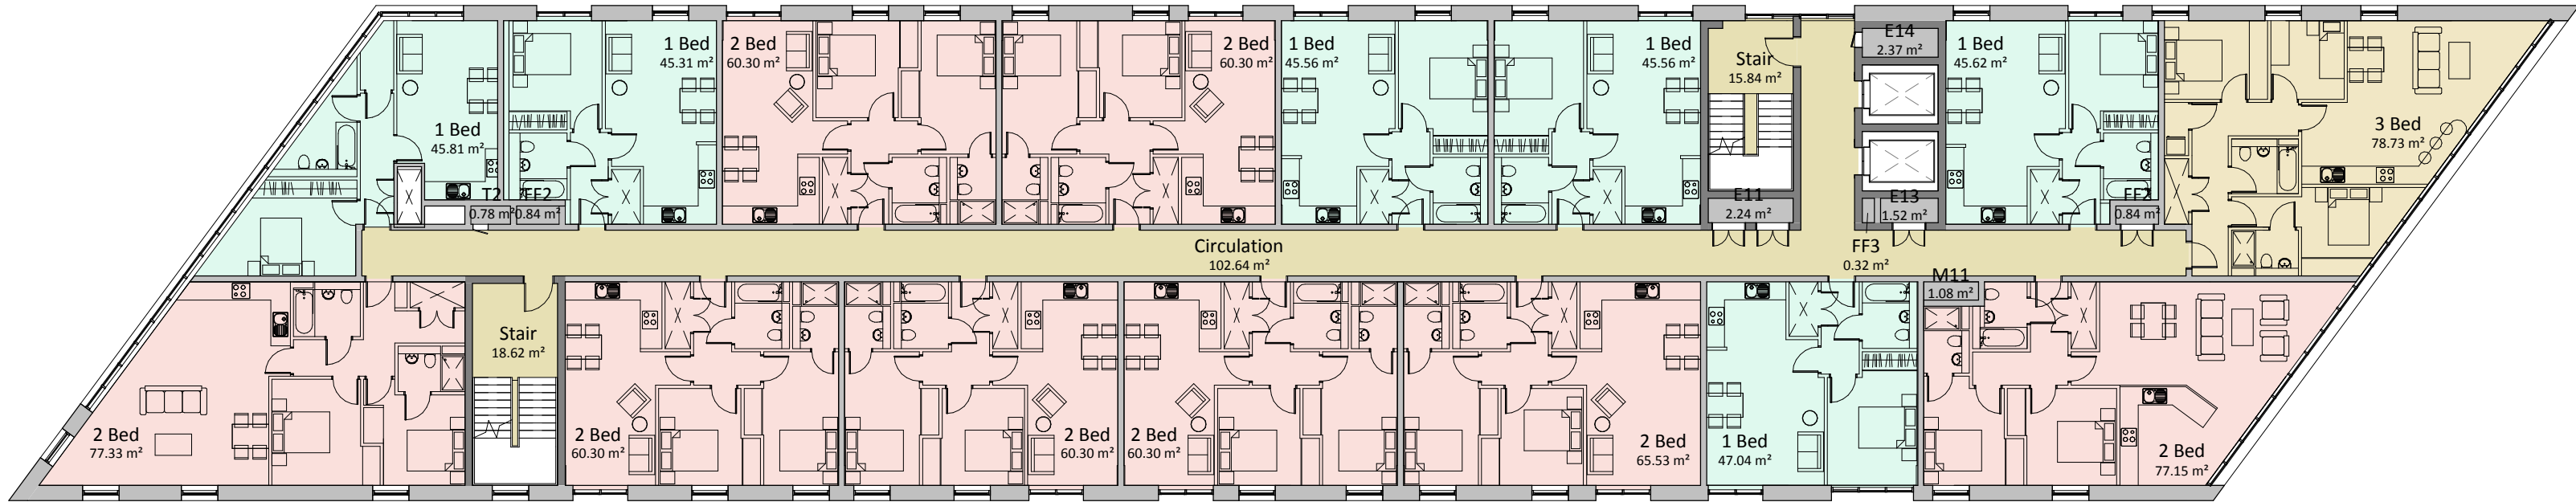

LEVEL 07

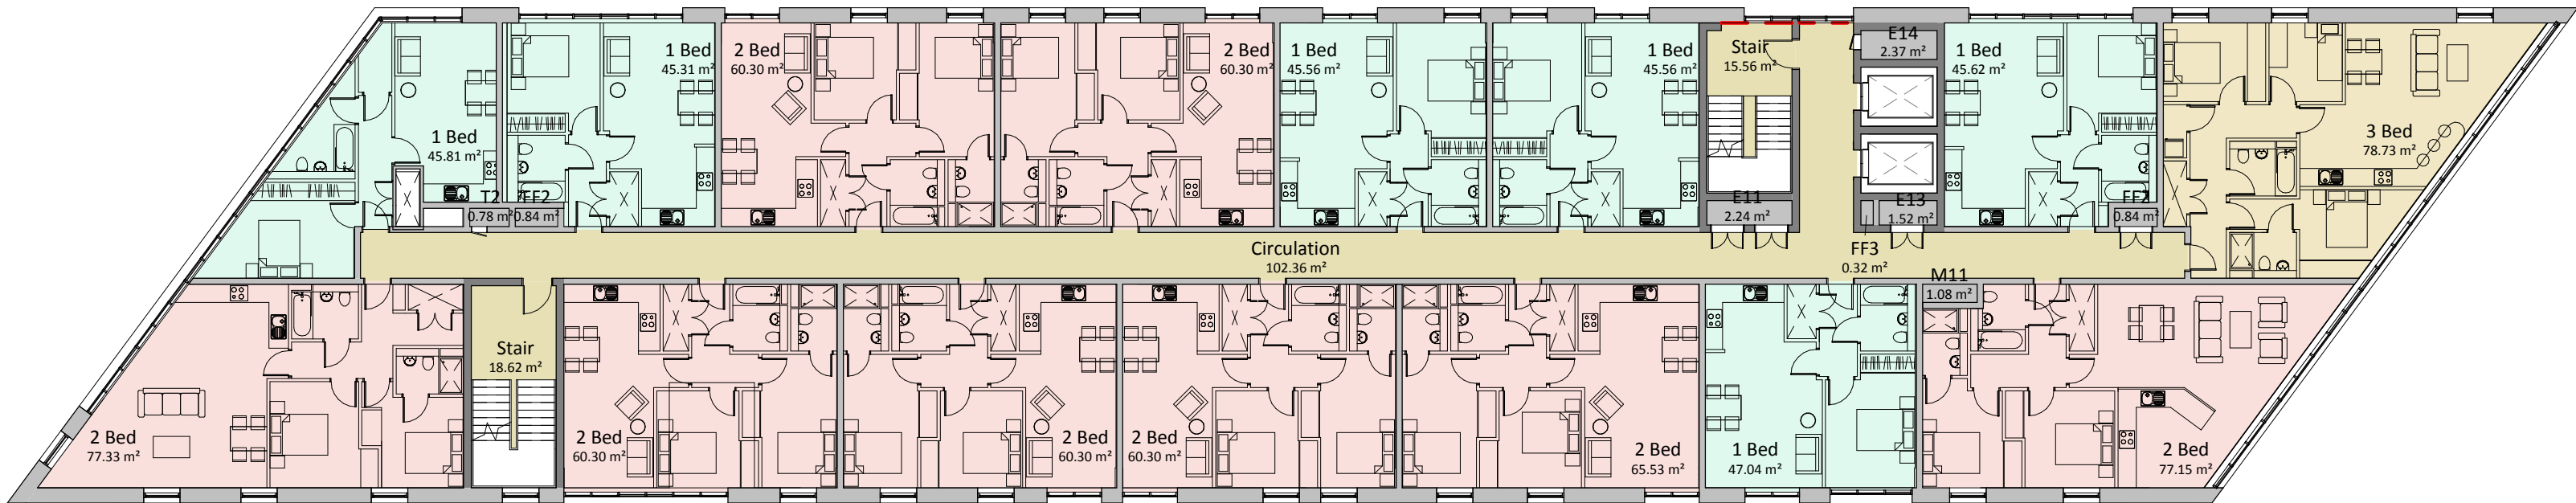

LEVEL 08

Revision:

Scale	1 : 200	@ A1
Status	Planning	
Drawn By	Author	
Checked By	Checker	
Date	12/01/17	

Client:

Maro Developments

Project:

Brunswick Quay

Sheet Name:

Building 2 - GA Plan - LEVEL 07 & 08


Drawing Number:

16047_PL204

Revision:

fletcher|rae
Architects | Master Planners | Designers
Hill Quays, 5 Jordan Street, Manchester, M15 4PY


t +44 (0) 161 242 1140
f +44 (0) 161 242 1141
w www.fletcher-rae.com
e info@fletcher-rae.com

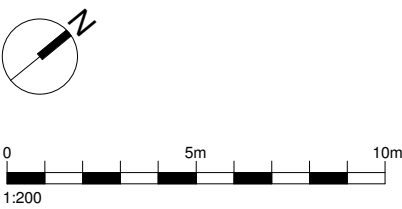


All site dimensions shall be verified by the Contractor on site prior to commencing any works.

Only work to written dimensions.

PLANNING

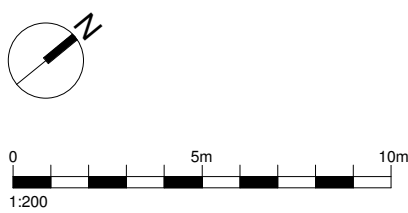

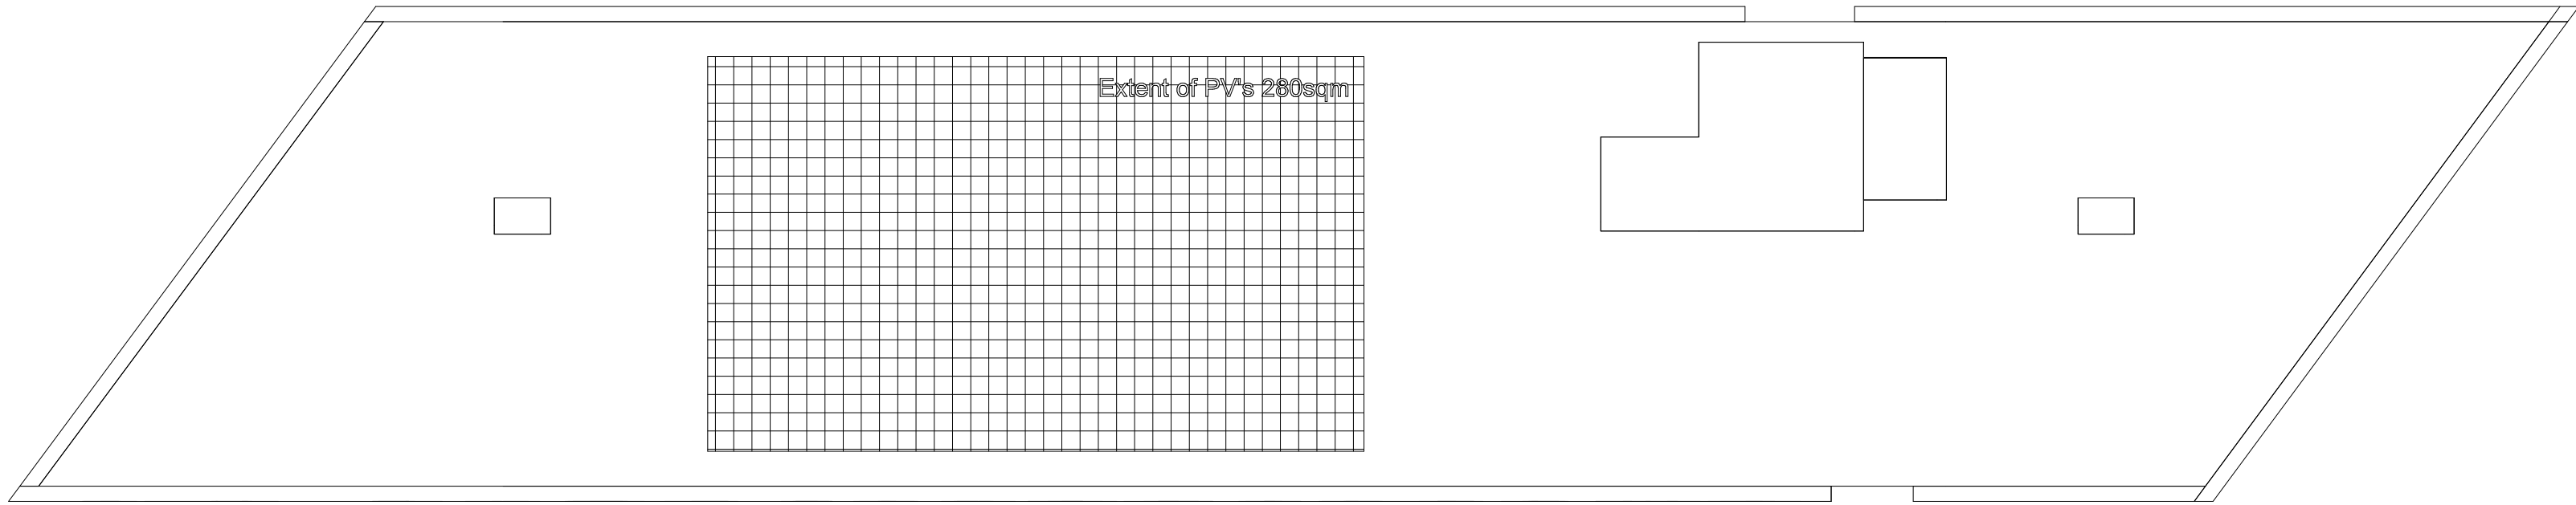

ROOF

General Notes

All site dimensions shall be verified by the Contractor on site prior to commencing any works.

Do not scale from this drawing.

Only work to written dimensions.

This drawing is the property of Fletcher-Rae (UK) Limited (t/a Fletcher-Rae) and copyright is reserved by them. The drawing is not to be copied or disclosed by or to any unauthorised persons without the prior written consent of Fletcher-Rae (UK) Limited.

PLANNING

Revision:

Scale	1 : 200	@ A1
Status	Planning	
Drawn By	Author	
Checked By	Checker	
Date	12/01/17	

Client:

Maro Developments

Project:

Brunswick Quay

Sheet Name:

Building 2 - GA Plan - ROOF

Drawing Number:

16047_PL206


Revision:

fletcher|rae

Architects | Master Planners | Designers


Hill Quays, 5 Jordan Street, Manchester, M15 4PY

t +44 (0) 161 242 1140
f +44 (0) 161 242 1141
w www.fletcher-rae.com
e info@fletcher-rae.com

 




NORTH ELEVATION

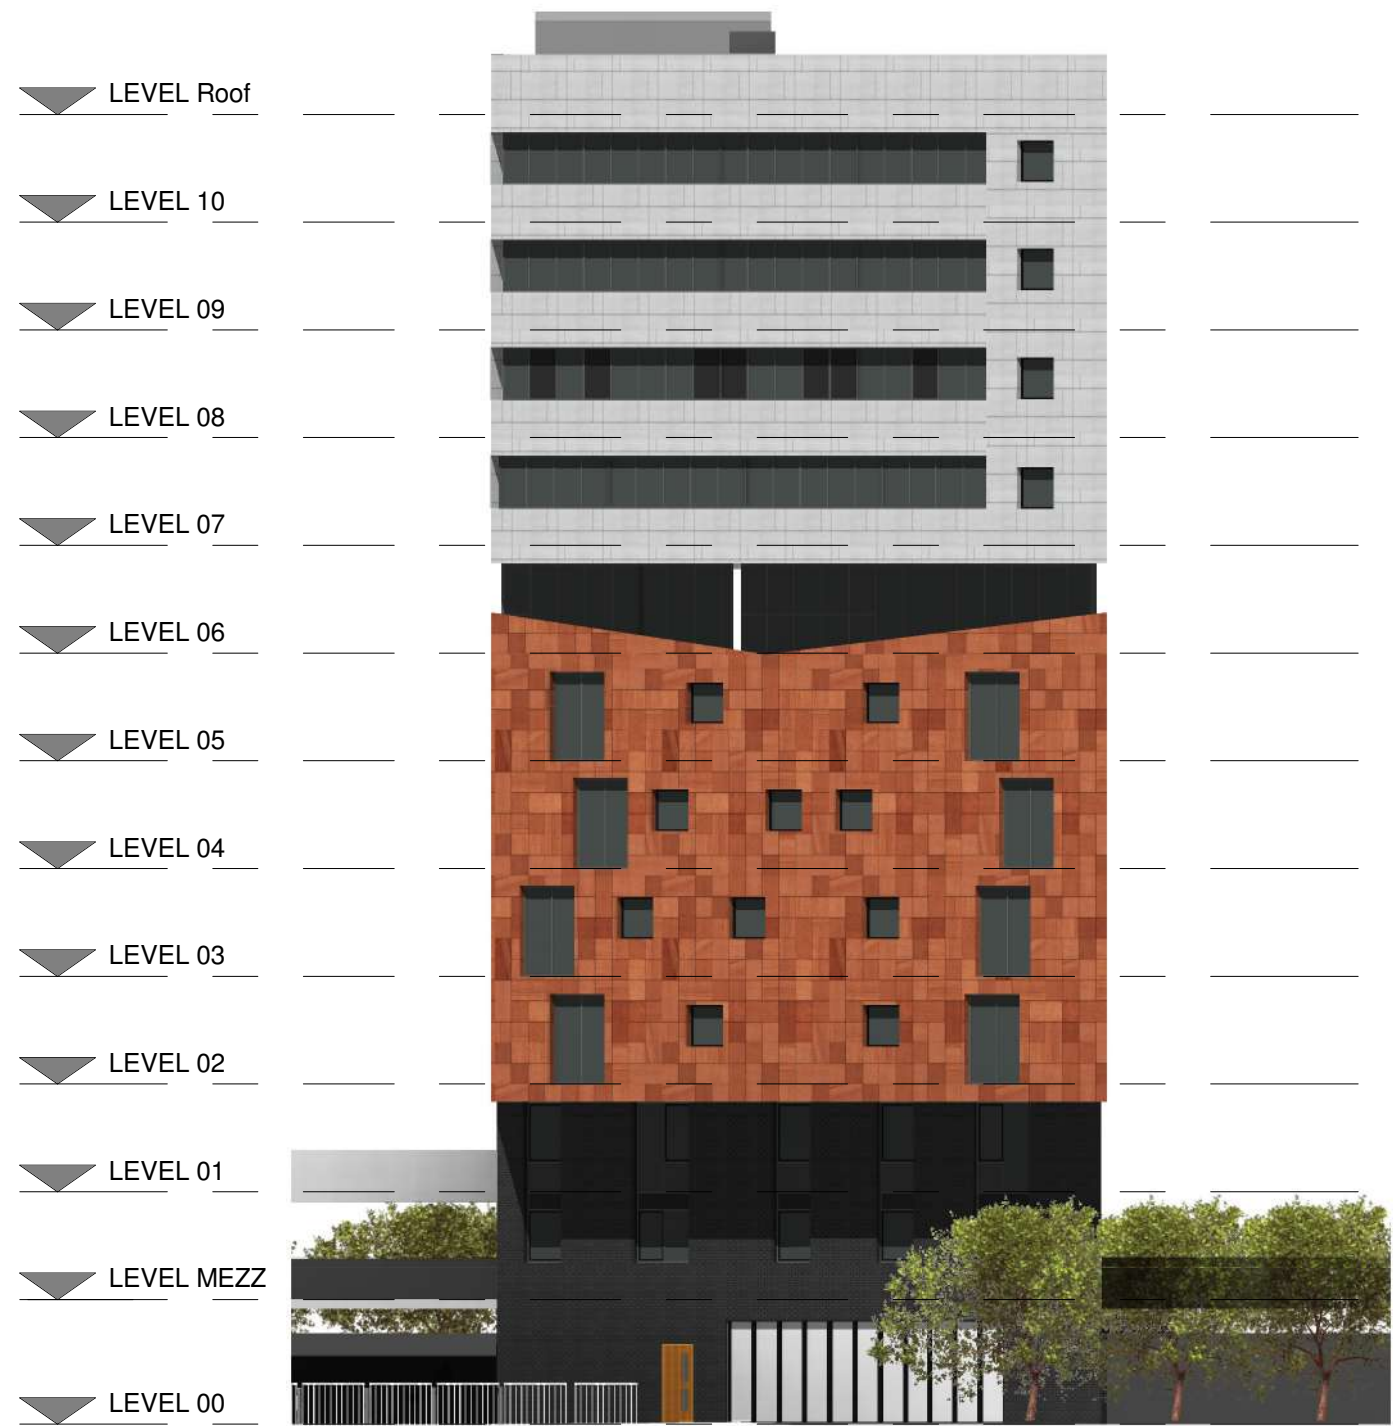

WEST ELEVATION

 

General Notes

All site dimensions shall be verified by the Contractor on site prior to commencing any works.

Do not scale from this drawing.

Only work to written dimensions.

This drawing is the property of Fletcher-Rae (UK) Limited (t/a Fletcher-Rae) and copyright is reserved by them. The drawing is not to be copied or disclosed by or to any unauthorised persons without the prior written consent of Fletcher-Rae (UK) Limited.

PLANNING

Revision:

Scale	1 : 200	@ A1
Status	Planning	
Drawn By	BT/RT	
Checked By	AR	
Date	12/12/17	

Client:

Maro Developments

Project:

Brunswick Quay

Sheet Name:

Building 2 - GA Elevation - NORTH & WEST

Drawing Number:

16047_PL207

Revision:

fletcher|rae


Architects | Master Planners | Designers

Hill Quays, 5 Jordan Street, Manchester, M15 4PY

t +44 (0) 161 242 1140
f +44 (0) 161 242 1141
w www.fletcher-rae.com
e info@fletcher-rae.com



SOUTH ELEVATION

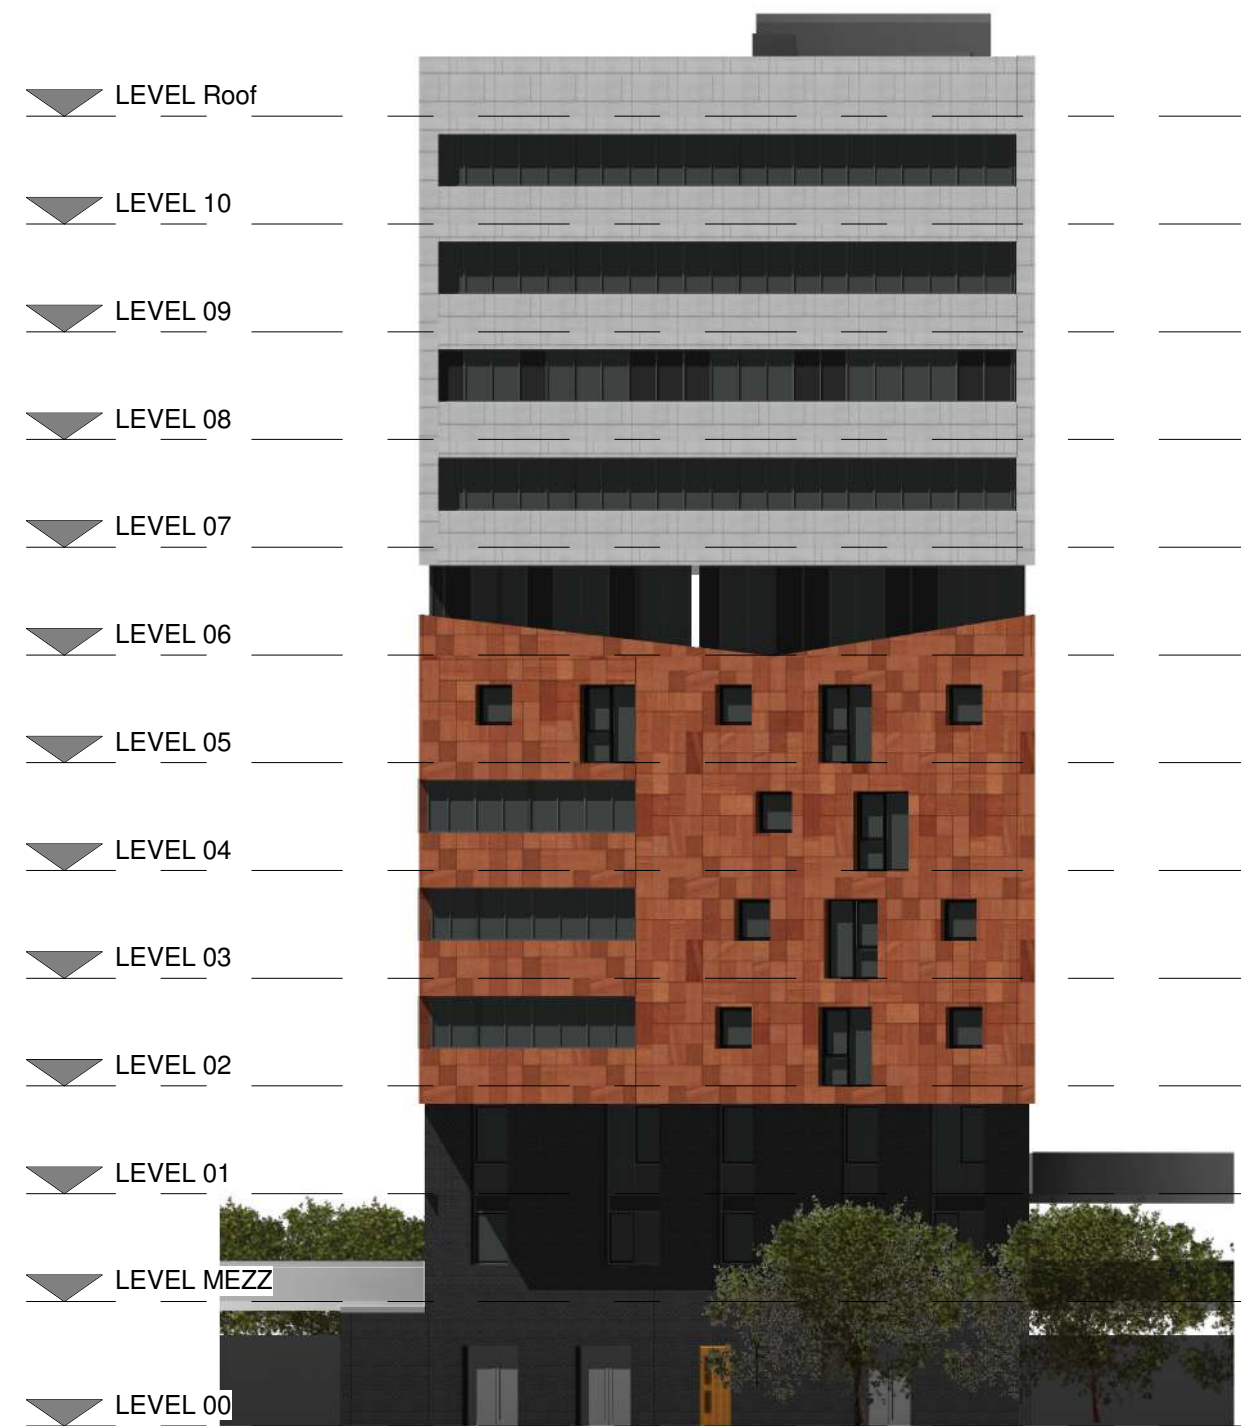

EAST ELEVATION

General Notes

All site dimensions shall be verified by the Contractor on site prior to commencing any works.

Do not scale from this drawing.

Only work to written dimensions.

This drawing is the property of Fletcher-Rae (UK) Limited (t/a Fletcher-Rae) and copyright is reserved by them. The drawing is not to be copied or disclosed by or to any unauthorised persons without the prior written consent of Fletcher-Rae (UK) Limited.

PLANNING

Revision:

Scale	1 : 200	@ A1
Status	Planning	
Drawn By	BT/RT	
Checked By	AR	
Date	12/12/17	

Client:

Maro Developments

Project:

Brunswick Quay

Sheet Name:

Building 2 - GA Elevation - SOUTH & EAST

Drawing Number:


16047_PL208

fletcher|rae

Architects | Master Planners | Designers

Hill Quays, 5 Jordan Street, Manchester, M15 4PY

t +44 (0) 161 242 1140
f +44 (0) 161 242 1141
w www.fletcher-rae.com
e info@fletcher-rae.com

 

General Notes


All site dimensions shall be verified by the Contractor on site prior to commencing any works.

Do not scale from this drawing.

Only work to written dimensions.

This drawing is the property of Fletcher-Rae (UK) Limited (t/a Fletcher-Rae) and copyright is reserved by them. The drawing is not to be copied or disclosed by or to any unauthorised persons without the prior written consent of Fletcher-Rae (UK) Limited.

PLANNING

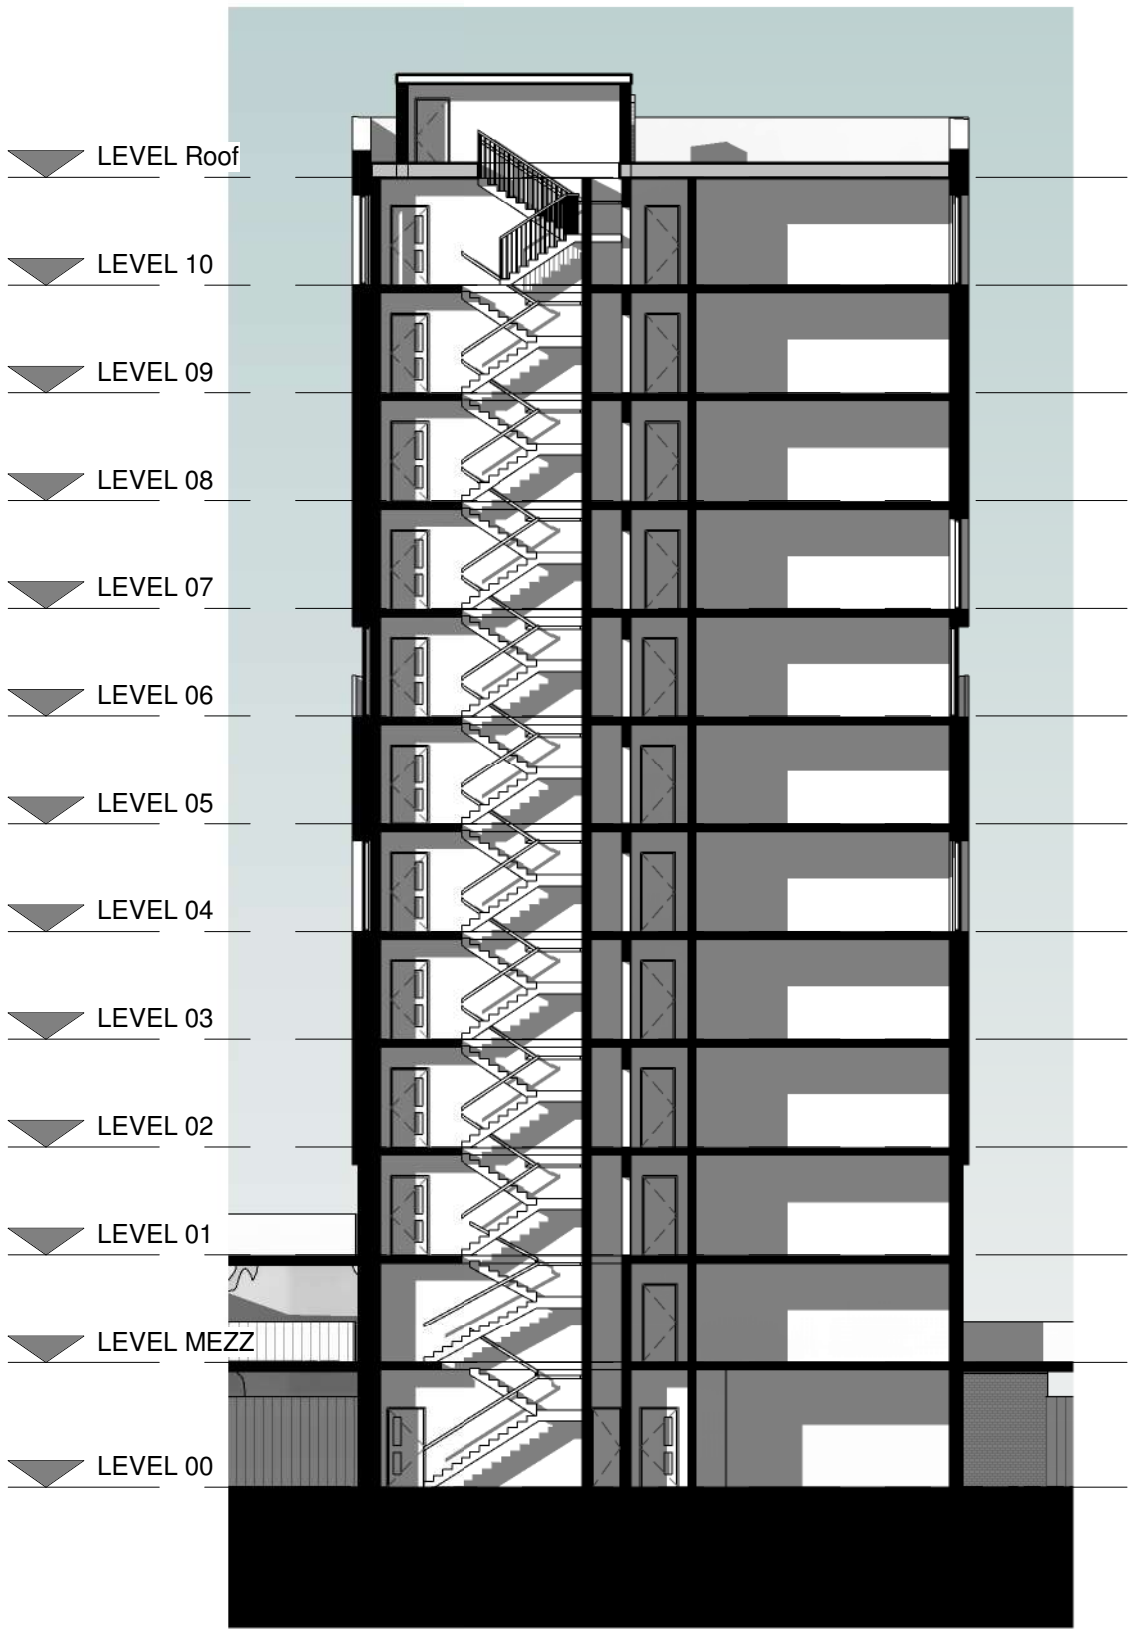

Section 2



Section 1

Revision:

Scale	1 : 200	@ A1
Status	Planning	
Drawn By	Author	
Checked By	Checker	
Date	01/04/18	

Client:

Maro Developments

Project:

Brunswick Quay

Sheet Name:

Building 2 - GA Sections

Drawing Number:

16047_PL209

Revision:

fletcher|rae

Architects | Master Planners | Designers

Hill Quays, 5 Jordan Street, Manchester, M15 4PY

t +44 (0) 161 242 1140
f +44 (0) 161 242 1141
w www.fletcher-rae.com
e info@fletcher-rae.com

Apartment Schedule - Overall		
Department	Count	Name

1 Bed	56	1 Bed
2 Bed	92	2 Bed
3 Bed	6	3 Bed

Grand total: 154

Room Schedule - LEVEL Mezz				
Level	Area	Count	Department	Name

Building 2				
LEVEL MEZZ				
LEVEL MEZZ	46.56 m²	1	1 Bed	1 Bed
1 Bed: 1				
LEVEL MEZZ	60.30 m²	1	2 Bed	2 Bed
LEVEL MEZZ	60.30 m²	1	2 Bed	2 Bed
LEVEL MEZZ	60.30 m²	1	2 Bed	2 Bed
LEVEL MEZZ	61.73 m²	1	2 Bed	2 Bed
LEVEL MEZZ	59.41 m²	1	2 Bed	2 Bed
LEVEL MEZZ	64.06 m²	1	2 Bed	2 Bed
LEVEL MEZZ	71.65 m²	1	2 Bed	2 Bed

2 Bed: 7
Grand total: 8

Room Schedule - LEVEL 01				
Level	Area	Count	Department	Name

Building 2				
LEVEL 01				
LEVEL 01	45.62 m²	1	1 Bed	1 Bed
LEVEL 01	45.56 m²	1	1 Bed	1 Bed
LEVEL 01	46.56 m²	1	1 Bed	1 Bed
1 Bed: 3				
LEVEL 01	64.06 m²	1	2 Bed	2 Bed
LEVEL 01	59.41 m²	1	2 Bed	2 Bed
LEVEL 01	60.30 m²	1	2 Bed	2 Bed
LEVEL 01	60.30 m²	1	2 Bed	2 Bed
LEVEL 01	60.30 m²	1	2 Bed	2 Bed
LEVEL 01	61.73 m²	1	2 Bed	2 Bed
LEVEL 01	60.30 m²	1	2 Bed	2 Bed
LEVEL 01	71.65 m²	1	2 Bed	2 Bed
LEVEL 01	60.30 m²	1	2 Bed	2 Bed

2 Bed: 9
Grand total: 12

Room Schedule - LEVEL 02				
Level	Area	Count	Department	Name

Building 2				
LEVEL 02				
LEVEL 02	45.31 m²	1	1 Bed	1 Bed
LEVEL 02	45.62 m²	1	1 Bed	1 Bed
LEVEL 02	45.56 m²	1	1 Bed	1 Bed
LEVEL 02	45.56 m²	1	1 Bed	1 Bed
LEVEL 02	47.04 m²	1	1 Bed	1 Bed
LEVEL 02	45.82 m²	1	1 Bed	1 Bed
1 Bed: 6				
LEVEL 02	60.30 m²	1	2 Bed	2 Bed
LEVEL 02	60.30 m²	1	2 Bed	2 Bed
LEVEL 02	65.53 m²	1	2 Bed	2 Bed
LEVEL 02	77.15 m²	1	2 Bed	2 Bed
LEVEL 02	77.33 m²	1	2 Bed	2 Bed
LEVEL 02	60.30 m²	1	2 Bed	2 Bed
LEVEL 02	60.30 m²	1	2 Bed	2 Bed
LEVEL 02	60.30 m²	1	2 Bed	2 Bed

2 Bed: 8
LEVEL 02 78.73 m² 1 3 Bed 3 Bed
3 Bed: 1
Grand total: 15

Room Schedule - LEVEL 00		
Level	Area	Department

Building 2		
LEVEL 00	90.05 m²	Ancilary
LEVEL 00	49.10 m²	Circulation
LEVEL 00	160.86 m²	Plant
LEVEL 00	68.48 m²	Retail

Grand total 368.49 m²

Room Schedule - LEVEL Mezz (Non Residential)		
Level	Area	Department

Building 2		
LEVEL MEZZ	45.62 m²	Ancilary
LEVEL MEZZ	177.44 m²	Circulation
LEVEL MEZZ	18.63 m²	Office
LEVEL MEZZ	9.99 m²	Plant

Grand total 251.68 m²

Room Schedule - LEVEL 01 (Non Residential)		
Level	Area	Department

Building 2		
LEVEL 01	18.63 m²	Ancilary
LEVEL 01	178.80 m²	Circulation
LEVEL 01	9.99 m²	Plant

Grand total 207.42 m²

Room Schedule - LEVEL 02 (Non Residential)		
Level	Area	Department

Building 2		
LEVEL 02	137.09 m²	Circulation
LEVEL 02	9.99 m²	Plant

Grand total 147.08 m²

Room Schedule - LEVEL 03				
Level	Area	Count	Department	Name

Building 2				
LEVEL 03				
LEVEL 03	45.31 m²	1	1 Bed	1 Bed
LEVEL 03	45.62 m²	1	1 Bed	1 Bed
LEVEL 03	45.56 m²	1	1 Bed	1 Bed
LEVEL 03	45.56 m²	1	1 Bed	1 Bed
LEVEL 03	47.04 m²	1	1 Bed	1 Bed
LEVEL 03	45.82 m²	1	1 Bed	1 Bed
1 Bed: 6				
LEVEL 03	60.30 m²	1	2 Bed	2 Bed
LEVEL 03	78.73 m²	1	2 Bed	2 Bed
LEVEL 03	60.30 m²	1	2 Bed	2 Bed
LEVEL 03	77.15 m²	1	2 Bed	2 Bed
LEVEL 03	65.53 m²	1	2 Bed	2 Bed
LEVEL 03	60.30 m²	1	2 Bed	2 Bed
LEVEL 03	60.30 m²	1	2 Bed	2 Bed
LEVEL 03	60.30 m²	1	2 Bed	2 Bed
LEVEL 03	77.33 m²	1	2 Bed	2 Bed

2 Bed: 9
Grand total: 15

Room Schedule - LEVEL 04				
Level	Area	Count	Department	Name

Building 2				
LEVEL 04				
LEVEL 04	45.62 m²	1	1 Bed	1 Bed
LEVEL 04	45.31 m²	1	1 Bed	1 Bed
LEVEL 04	46.37 m²	1	1 Bed	1 Bed
LEVEL 04	45.56 m²	1	1 Bed	1 Bed
LEVEL 04	47.04 m²	1	1 Bed	1 Bed
LEVEL 04	45.82 m²	1	1 Bed	1 Bed
1 Bed: 6				
LEVEL 04	60.30 m²	1	2 Bed	2 Bed
LEVEL 04	78.73 m²	1	2 Bed	2 Bed
LEVEL 04	60.30 m²	1	2 Bed	2 Bed
LEVEL 04	65.53 m²	1	2 Bed	2 Bed
LEVEL 04	60.30 m²	1	2 Bed	2 Bed
LEVEL 04	60.30 m²	1	2 Bed	2 Bed
LEVEL 04	60.30 m²	1	2 Bed	2 Bed
LEVEL 04	77.15 m²	1	2 Bed	2 Bed
LEVEL 04	77.33 m²	1	2 Bed	2 Bed

2 Bed: 9
Grand total: 15

Room Schedule - LEVEL 05				
Level	Area	Count	Department	Name

Building 2				
LEVEL 05				
LEVEL 05	45.62 m²	1	1 Bed	1 Bed
LEVEL 05	45.31 m²	1	1 Bed	1 Bed
LEVEL 05	45.56 m²	1	1 Bed	1 Bed
LEVEL 05	45.56 m²	1	1 Bed	1 Bed
LEVEL 05	47.04 m²	1	1 Bed	1 Bed
LEVEL 05	45.82 m²	1	1 Bed	1 Bed
1 Bed: 6				
LEVEL 05	60.30 m²	1	2 Bed	2 Bed
LEVEL 05	60.30 m²	1	2 Bed	2 Bed
LEVEL 05	60.30 m²	1	2 Bed	2 Bed
LEVEL 05	60.30 m²	1	2 Bed	2 Bed
LEVEL 05	65.53 m²	1	2 Bed	2 Bed
LEVEL 05	77.33 m²	1	2 Bed	2 Bed
LEVEL 05	77.15 m²	1	2 Bed	2 Bed
LEVEL 05	60.30 m²	1	2 Bed	2 Bed

2 Bed: 8
LEVEL 05 78.73 m² 1 3 Bed 3 Bed
3 Bed: 1
Grand total: 15

Room Schedule - LEVEL 06				
Level	Area	Count	Department	Name

Building 2				
LEVEL 06				
LEVEL 06	46.67 m²	1	1 Bed	1 Bed
LEVEL 06	47.68 m²	1	1 Bed	1 Bed
LEVEL 06	46.58 m²	1	1 Bed	1 Bed
LEVEL 06	46.58 m²	1	1 Bed	1 Bed
1 Bed: 4				
LEVEL 06	61.65 m²	1	2 Bed	2 Bed
LEVEL 06	61.65 m²	1	2 Bed	2 Bed
LEVEL 06	66.99 m²	1	2 Bed	2 Bed
LEVEL 06	71.79 m²	1	2 Bed	2 Bed
LEVEL 06	61.65 m²	1	2 Bed	2 Bed
LEVEL 06	61.65 m²	1	2 Bed	2 Bed
LEVEL 06	66.31 m²	1	2 Bed	2 Bed
LEVEL 06	81.99 m²	1	2 Bed	2 Bed
LEVEL 06	66.91 m²	1	2 Bed	2 Bed
LEVEL 06	61.65 m²	1	2 Bed	2 Bed

2 Bed: 10
Grand total: 14

Room Schedule - LEVEL 03 (Non Residential)		
Level	Area	Department

Building 2		
LEVEL 03	136.81 m²	Circulation
LEVEL 03	9.99 m²	Plant

Grand total 146.81 m²

Room Schedule - LEVEL 04 (Non Residential)		
Level	Area	Department

Building 2		
LEVEL 04	136.94 m²	Circulation
LEVEL 04	9.99 m²	Plant

Grand total 146.94 m²

Room Schedule - LEVEL 05 (Non Residential)		
Level	Area	Department

Building 2		
LEVEL 05	137.09 m²	Circulation
LEVEL 05	9.99 m²	Plant

Grand total 147.08 m²

Room Schedule - LEVEL 06 (Non Residential)		
Level	Area	Department

Building 2		
LEVEL 06	131.54 m²	Circulation
LEVEL 06	9.99 m²	Plant

Grand total 141.53 m²

General Notes

All site dimensions shall be verified by the Contractor on site prior to commencing any works.

Do not scale from this drawing.

Only work to written dimensions.

This drawing is the property of Fletcher-Rae (UK) Limited (t/a Fletcher-Rae) and copyright is reserved by them. The drawing is not to be copied or disclosed by or to any unauthorised persons without the prior written consent of Fletcher-Rae (UK) Limited.

PLANNING

Revision:

Scale
Status
Drawn By
Checked By
Date

Planning
BT
AR
06/26/18

@ A1

Client:
Maro Developments
Project:
Brunswick Quay

Sheet Name:
Building 2 - Accommodation Schedule

Drawing Number:
16047_PL210

fletcher|rae
Architects | Master Planners | Designers
Hill Quays, 5 Jordan Street, Manchester, M15 4PY

t +44 (0) 161 242 1140
f +44 (0) 161 242 1141
w www.fletcher-rae.com
e info@fletcher-rae.com

General Notes

All site dimensions shall be verified by the Contractor on site prior to commencing any works.

Do not scale from this drawing.

Only work to written dimensions.

This drawing is the property of Fletcher-Rae (UK) Limited (t/a Fletcher-Rae) and copyright is reserved by them. The drawing is not to be copied or disclosed by or to any unauthorised persons without the prior written consent of Fletcher-Rae (UK) Limited.

PLANNING

Room Schedule - LEVEL 07				
Level	Area	Count	Department	Name

Building 2

LEVEL 07	45.62 m²	1	1 Bed	1 Bed
LEVEL 07	45.31 m²	1	1 Bed	1 Bed
LEVEL 07	45.56 m²	1	1 Bed	1 Bed
LEVEL 07	45.56 m²	1	1 Bed	1 Bed
LEVEL 07	47.04 m²	1	1 Bed	1 Bed
LEVEL 07	45.81 m²	1	1 Bed	1 Bed

1 Bed: 6

LEVEL 07	60.30 m²	1	2 Bed	2 Bed
LEVEL 07	77.15 m²	1	2 Bed	2 Bed
LEVEL 07	60.30 m²	1	2 Bed	2 Bed
LEVEL 07	60.30 m²	1	2 Bed	2 Bed
LEVEL 07	77.33 m²	1	2 Bed	2 Bed
LEVEL 07	60.30 m²	1	2 Bed	2 Bed
LEVEL 07	65.53 m²	1	2 Bed	2 Bed
LEVEL 07	60.30 m²	1	2 Bed	2 Bed

2 Bed: 8

LEVEL 07	78.73 m²	1	3 Bed	3 Bed
----------	----------	---	-------	-------

3 Bed: 1

Grand total: 15

Room Schedule - LEVEL 07 (Non Residential)			
Level	Area	Department	

Building 2

LEVEL 07	137.09 m²	Circulation
LEVEL 07	9.99 m²	Plant

Grand total 147.09 m²

Room Schedule - LEVEL 08				
Level	Area	Count	Department	Name

Building 2

LEVEL 08	45.56 m²	1	1 Bed	1 Bed
LEVEL 08	45.62 m²	1	1 Bed	1 Bed
LEVEL 08	47.04 m²	1	1 Bed	1 Bed
LEVEL 08	45.56 m²	1	1 Bed	1 Bed
LEVEL 08	45.31 m²	1	1 Bed	1 Bed
LEVEL 08	45.81 m²	1	1 Bed	1 Bed

1 Bed: 6

LEVEL 08	77.33 m²	1	2 Bed	2 Bed
LEVEL 08	77.15 m²	1	2 Bed	2 Bed
LEVEL 08	60.30 m²	1	2 Bed	2 Bed
LEVEL 08	60.30 m²	1	2 Bed	2 Bed
LEVEL 08	65.53 m²	1	2 Bed	2 Bed
LEVEL 08	60.30 m²	1	2 Bed	2 Bed
LEVEL 08	60.30 m²	1	2 Bed	2 Bed
LEVEL 08	60.30 m²	1	2 Bed	2 Bed

2 Bed: 8

LEVEL 08	78.73 m²	1	3 Bed	3 Bed
----------	----------	---	-------	-------

3 Bed: 1

Grand total: 15

Room Schedule - LEVEL 08 (Non Residential)		
Level	Area	Department

Building 2

LEVEL 08	136.54 m²	Circulation
LEVEL 08	9.99 m²	Plant

Grand total 146.54 m²

Room Schedule - LEVEL 09				
Level	Area	Count	Department	Name

Building 2

LEVEL 09	45.56 m²	1	1 Bed	1 Bed
LEVEL 09	45.62 m²	1	1 Bed	1 Bed
LEVEL 09	47.04 m²	1	1 Bed	1 Bed
LEVEL 09	45.31 m²	1	1 Bed	1 Bed
LEVEL 09	45.56 m²	1	1 Bed	1 Bed
LEVEL 09	45.81 m²	1	1 Bed	1 Bed

1 Bed: 6

LEVEL 09	65.53 m²	1	2 Bed	2 Bed
LEVEL 09	60.30 m²	1	2 Bed	2 Bed
LEVEL 09	60.30 m²	1	2 Bed	2 Bed
LEVEL 09	77.15 m²	1	2 Bed	2 Bed
LEVEL 09	60.30 m²	1	2 Bed	2 Bed
LEVEL 09	60.30 m²	1	2 Bed	2 Bed
LEVEL 09	77.33 m²	1	2 Bed	2 Bed
LEVEL 09	60.30 m²	1	2 Bed	2 Bed

2 Bed: 8

LEVEL 09	78.73 m²	1	3 Bed	3 Bed
----------	----------	---	-------	-------

3 Bed: 1

Grand total: 15

Room Schedule - LEVEL 09 (Non Residential)		
Level	Area	Department

Building 2

LEVEL 09	136.54 m²	Circulation
LEVEL 09	9.99 m²	Plant

Grand total 146.54 m²

Room Schedule - LEVEL 10				
Level	Area	Count	Department	Name

Building 2

LEVEL 10	45.56 m²	1	1 Bed	1 Bed
LEVEL 10	45.62 m²	1	1 Bed	1 Bed
LEVEL 10	47.04 m²	1	1 Bed	1 Bed
LEVEL 10	45.56 m²	1	1 Bed	1 Bed
LEVEL 10	45.31 m²	1	1 Bed	1 Bed
LEVEL 10	45.81 m²	1	1 Bed	1 Bed

1 Bed: 6

LEVEL 10	77.33 m²	1	2 Bed	2 Bed
LEVEL 10	60.30 m²	1	2 Bed	2 Bed
LEVEL 10	60.30 m²	1	2 Bed	2 Bed
LEVEL 10	60.30 m²	1	2 Bed	2 Bed
LEVEL 10	65.53 m²	1	2 Bed	2 Bed
LEVEL 10	77.15 m²	1	2 Bed	2 Bed
LEVEL 10	60.30 m²	1	2 Bed	2 Bed
LEVEL 10	60.30 m²	1	2 Bed	2 Bed

2 Bed: 8

LEVEL 10	78.73 m²	1	3 Bed	3 Bed
----------	----------	---	-------	-------

3 Bed: 1

Grand total: 15

Room Schedule - LEVEL 10 (Non Residential)		
Level	Area	Department

Building 2

LEVEL 10	137.09 m²	Circulation
LEVEL 10	9.99 m²	Plant

Grand total 147.09 m²

Revision:

Scale	@ A1
Status	Planning
Drawn By	BT
Checked By	AR
Date	06/26/18

Client:

Maro Developments

Project:

Brunswick Quay

Sheet Name:

Building 2 - Accommodation Schedule

Drawing Number:

16047_PL211

Revision:

fletcher|rae

Architects | Master Planners | Designers

Hill Quays, 5 Jordan Street, Manchester, M15 4PY

t +44 (0) 161 242 1140
f +44 (0) 161 242 1141
w www.fletcher-rae.com
e info@fletcher-rae.com