


LEVEL 00

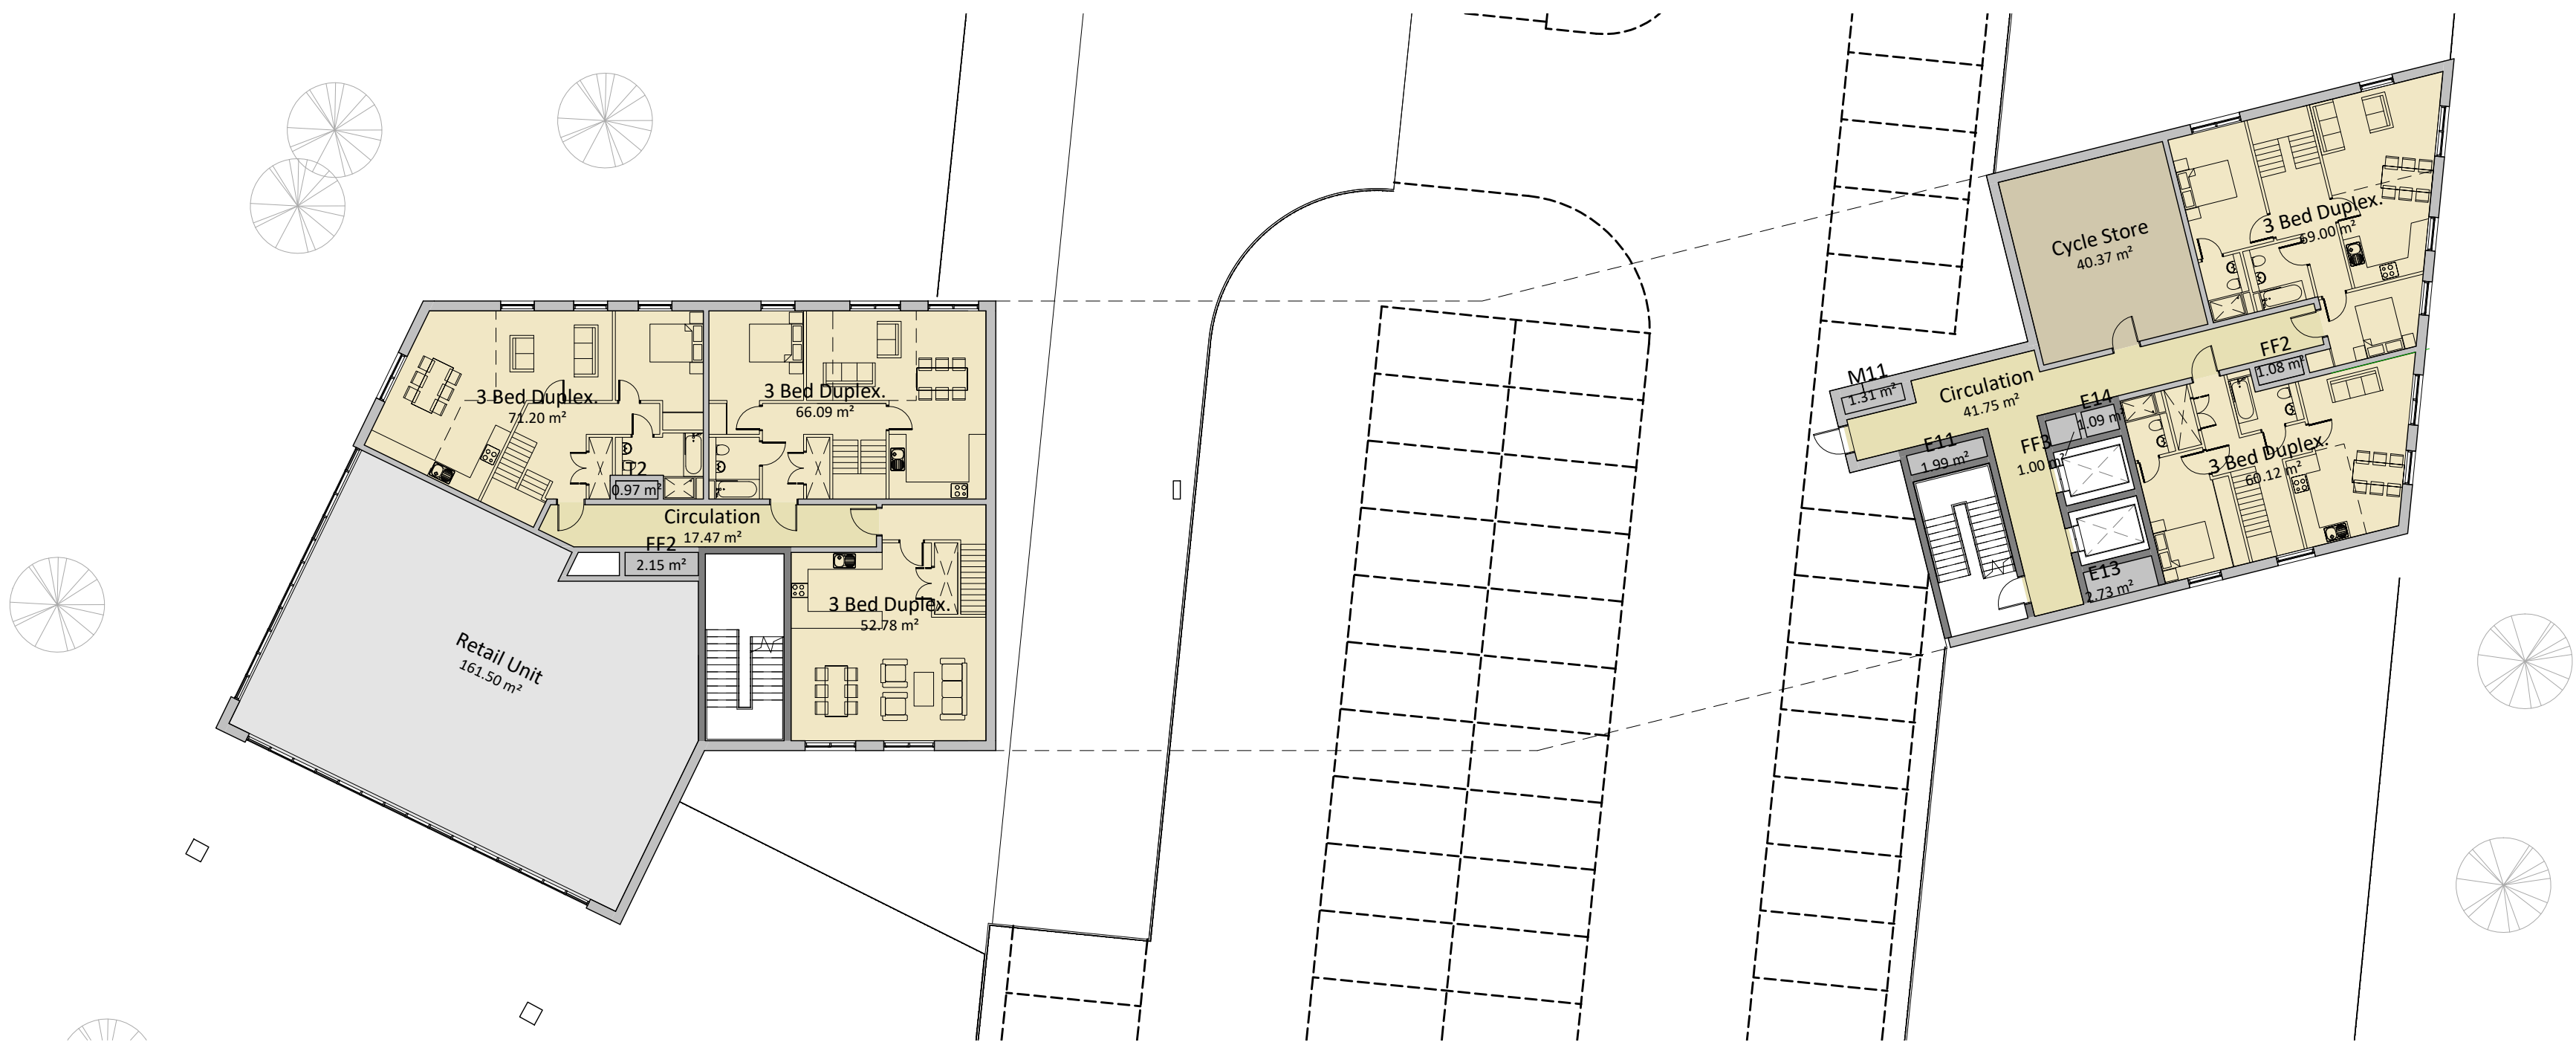

MEZZANINE LEVEL

General Notes

All site dimensions shall be verified by the Contractor on site prior to commencing any works.

Do not scale from this drawing.

Only work to written dimensions.

This drawing is the property of Fletcher-Rae (UK) Limited (t/a Fletcher-Rae) and copyright is reserved by them. The drawing is not to be copied or disclosed by or to any unauthorised persons without the prior written consent of Fletcher-Rae (UK) Limited.

PLANNING

3	Bin store added to commercial unit	2020.05.11
2	Further changes to tree layout and other wind mitigation mitigation measures following consultant input	2019.09.11
1	Changes to scheme following consultation feedback. Reduction of height and change to fence type (see landscaping plan). Extra windows added to various parts of each elevation. External cladding to roof plant space changed to metallic rainscreen, to match upper portion of each building.	2019.05.17

Revision:

Scale	1 : 200	@ A1
Status	Planning	
Drawn By	BT/RT	
Checked By	AR	
Date	11/17/17	

Client:
Maro Developments
Project:
Brunswick Quay

Sheet Name:
Building 3 - GA Plan - LEVEL 00 & MEZZANINE
Drawing Number: **16047_PL300**

Revision:
3

fletcher|rae
Architects | Master Planners | Designers
Hill Quays, 5 Jordan Street, Manchester, M15 4PY

t +44 (0) 161 242 1140
f +44 (0) 161 242 1141
w www.fletcher-rae.com
e info@fletcher-rae.com



General Notes

All site dimensions shall be verified by the Contractor on site prior to commencing any works.

Do not scale from this drawing.

Only work to written dimensions.

This drawing is the property of Fletcher-Rae (UK) Limited (t/a Fletcher-Rae) and copyright is reserved by them. The drawing is not to be copied or disclosed by or to any unauthorised persons without the prior written consent of Fletcher-Rae (UK) Limited.

PLANNING

3	Addition of wheelchair accessible apartments	2020.03.06
2	Further changes to tree layout and other wind mitigation measures following consultant input	2019.09.11
1	Changes to scheme following consultation feedback. Reduction of height and change to fence type (see landscaping plan). Extra windows added to various parts of each elevation. External cladding to roof plant space changed to metallic rainscreen, to match upper portion of each building.	2019.05.17

Revision:

Scale: 1 : 200 @ A1
Status: Planning
Drawn By: BT/RT
Checked By: AR
Date: 12/01/17


Client: Maro Developments
Project: Brunswick Quay

Sheet Name: Building 3 - GA Plan - LEVEL 01 & 02

Drawing Number: 16047_PL301 3


fletcher|rae
Architects | Master Planners | Designers
Hill Quays, 5 Jordan Street, Manchester, M15 4PY

t +44 (0) 161 242 1140
f +44 (0) 161 242 1141
w www.fletcher-rae.com
e info@fletcher-rae.com

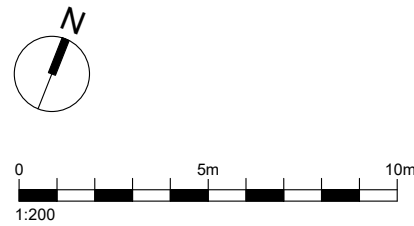




LEVEL 03

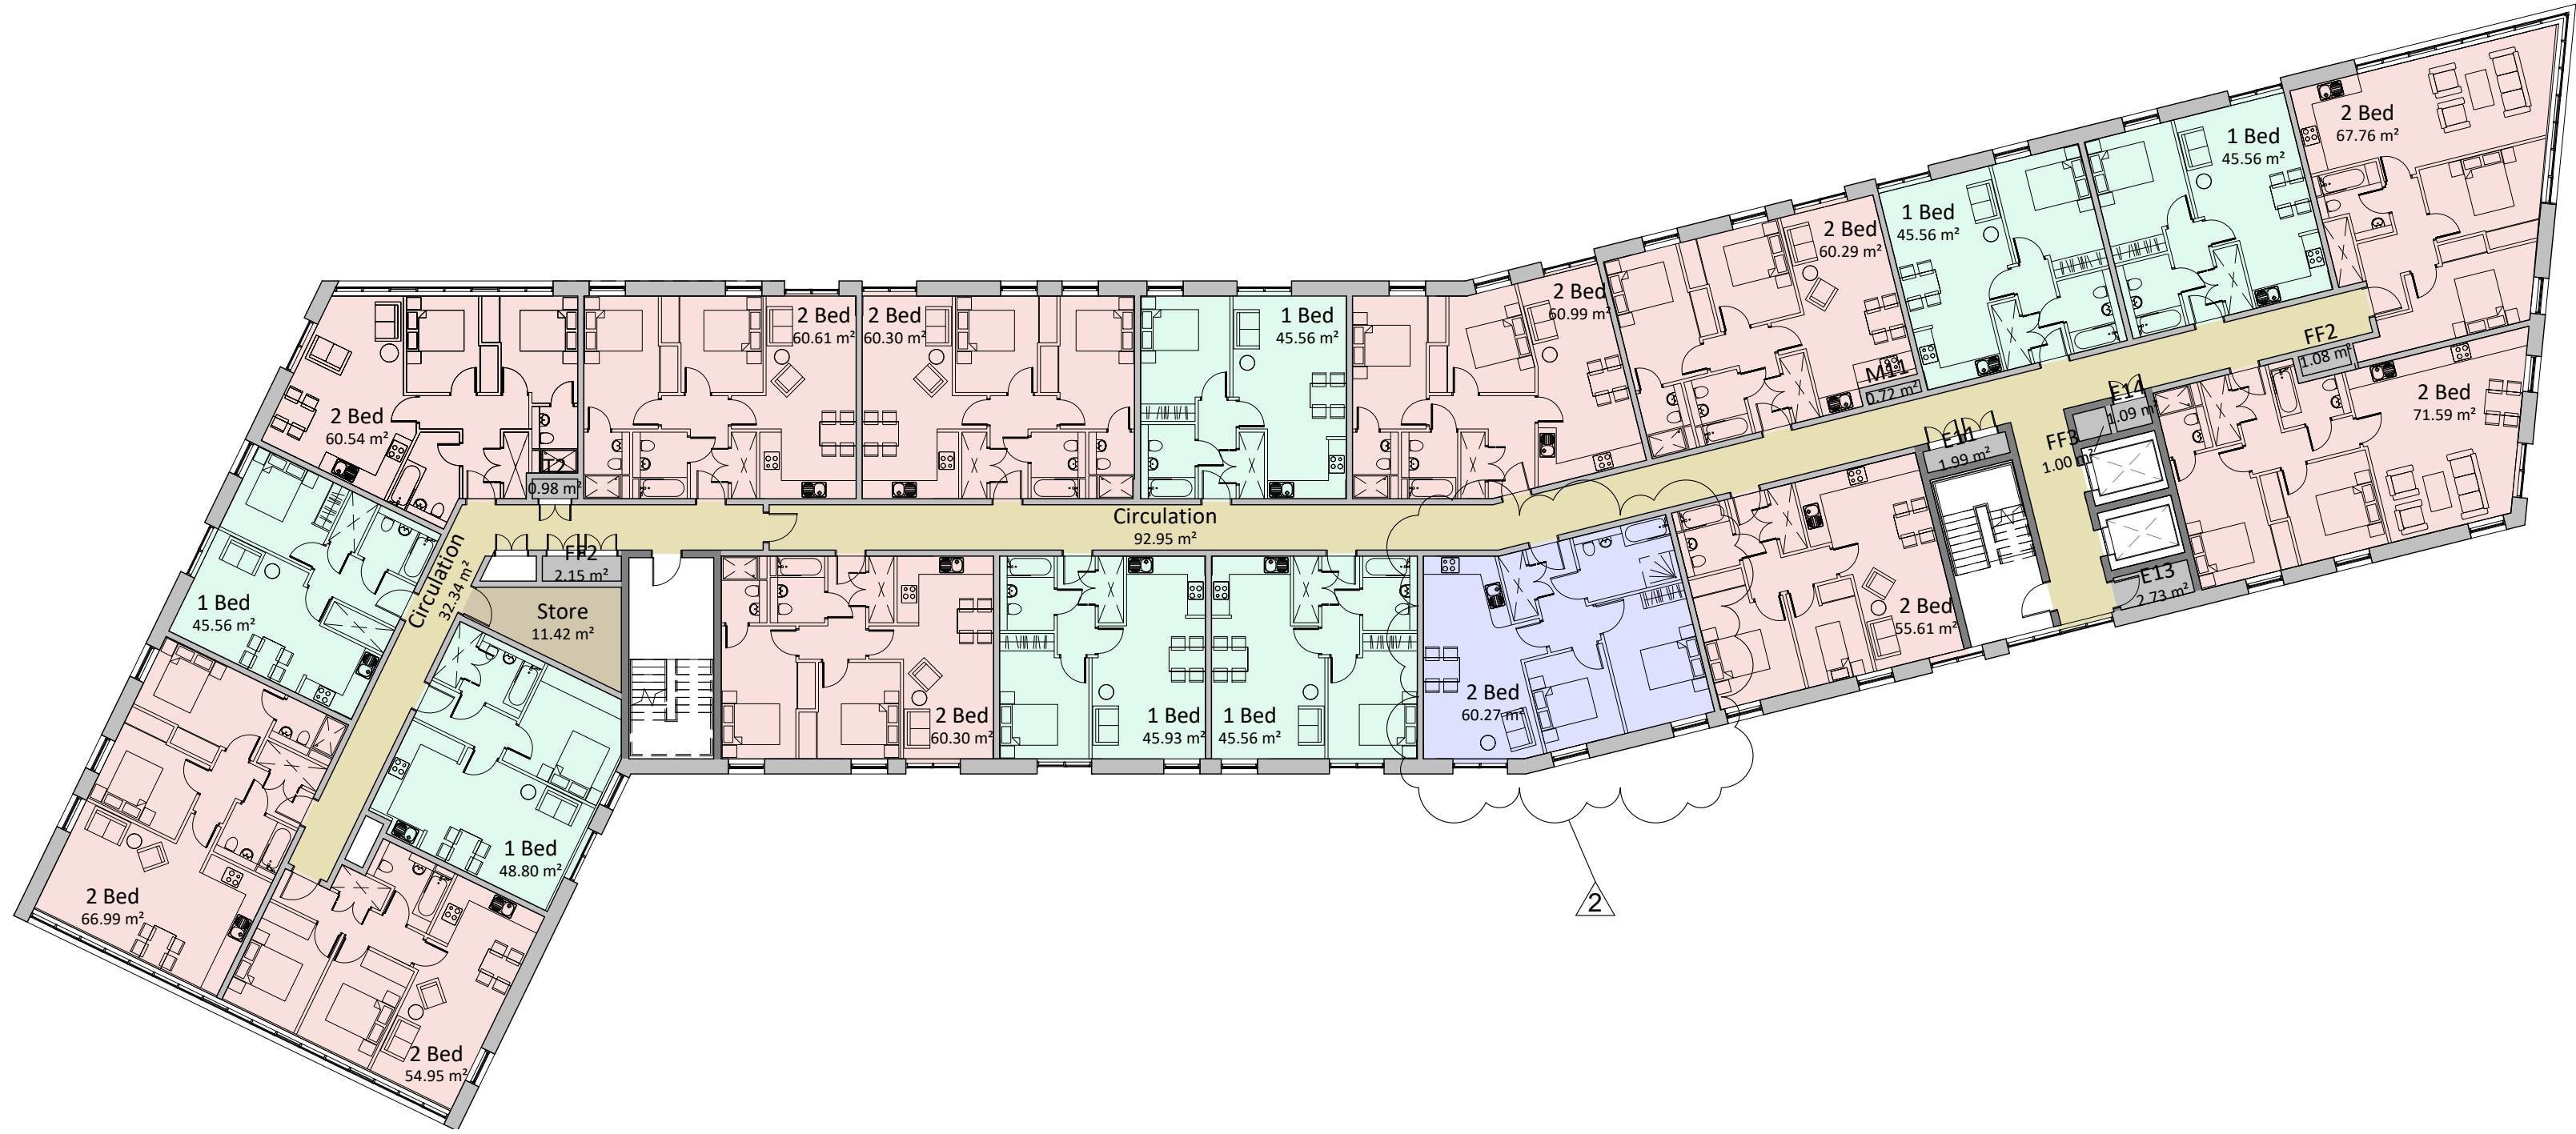

LEVEL 04

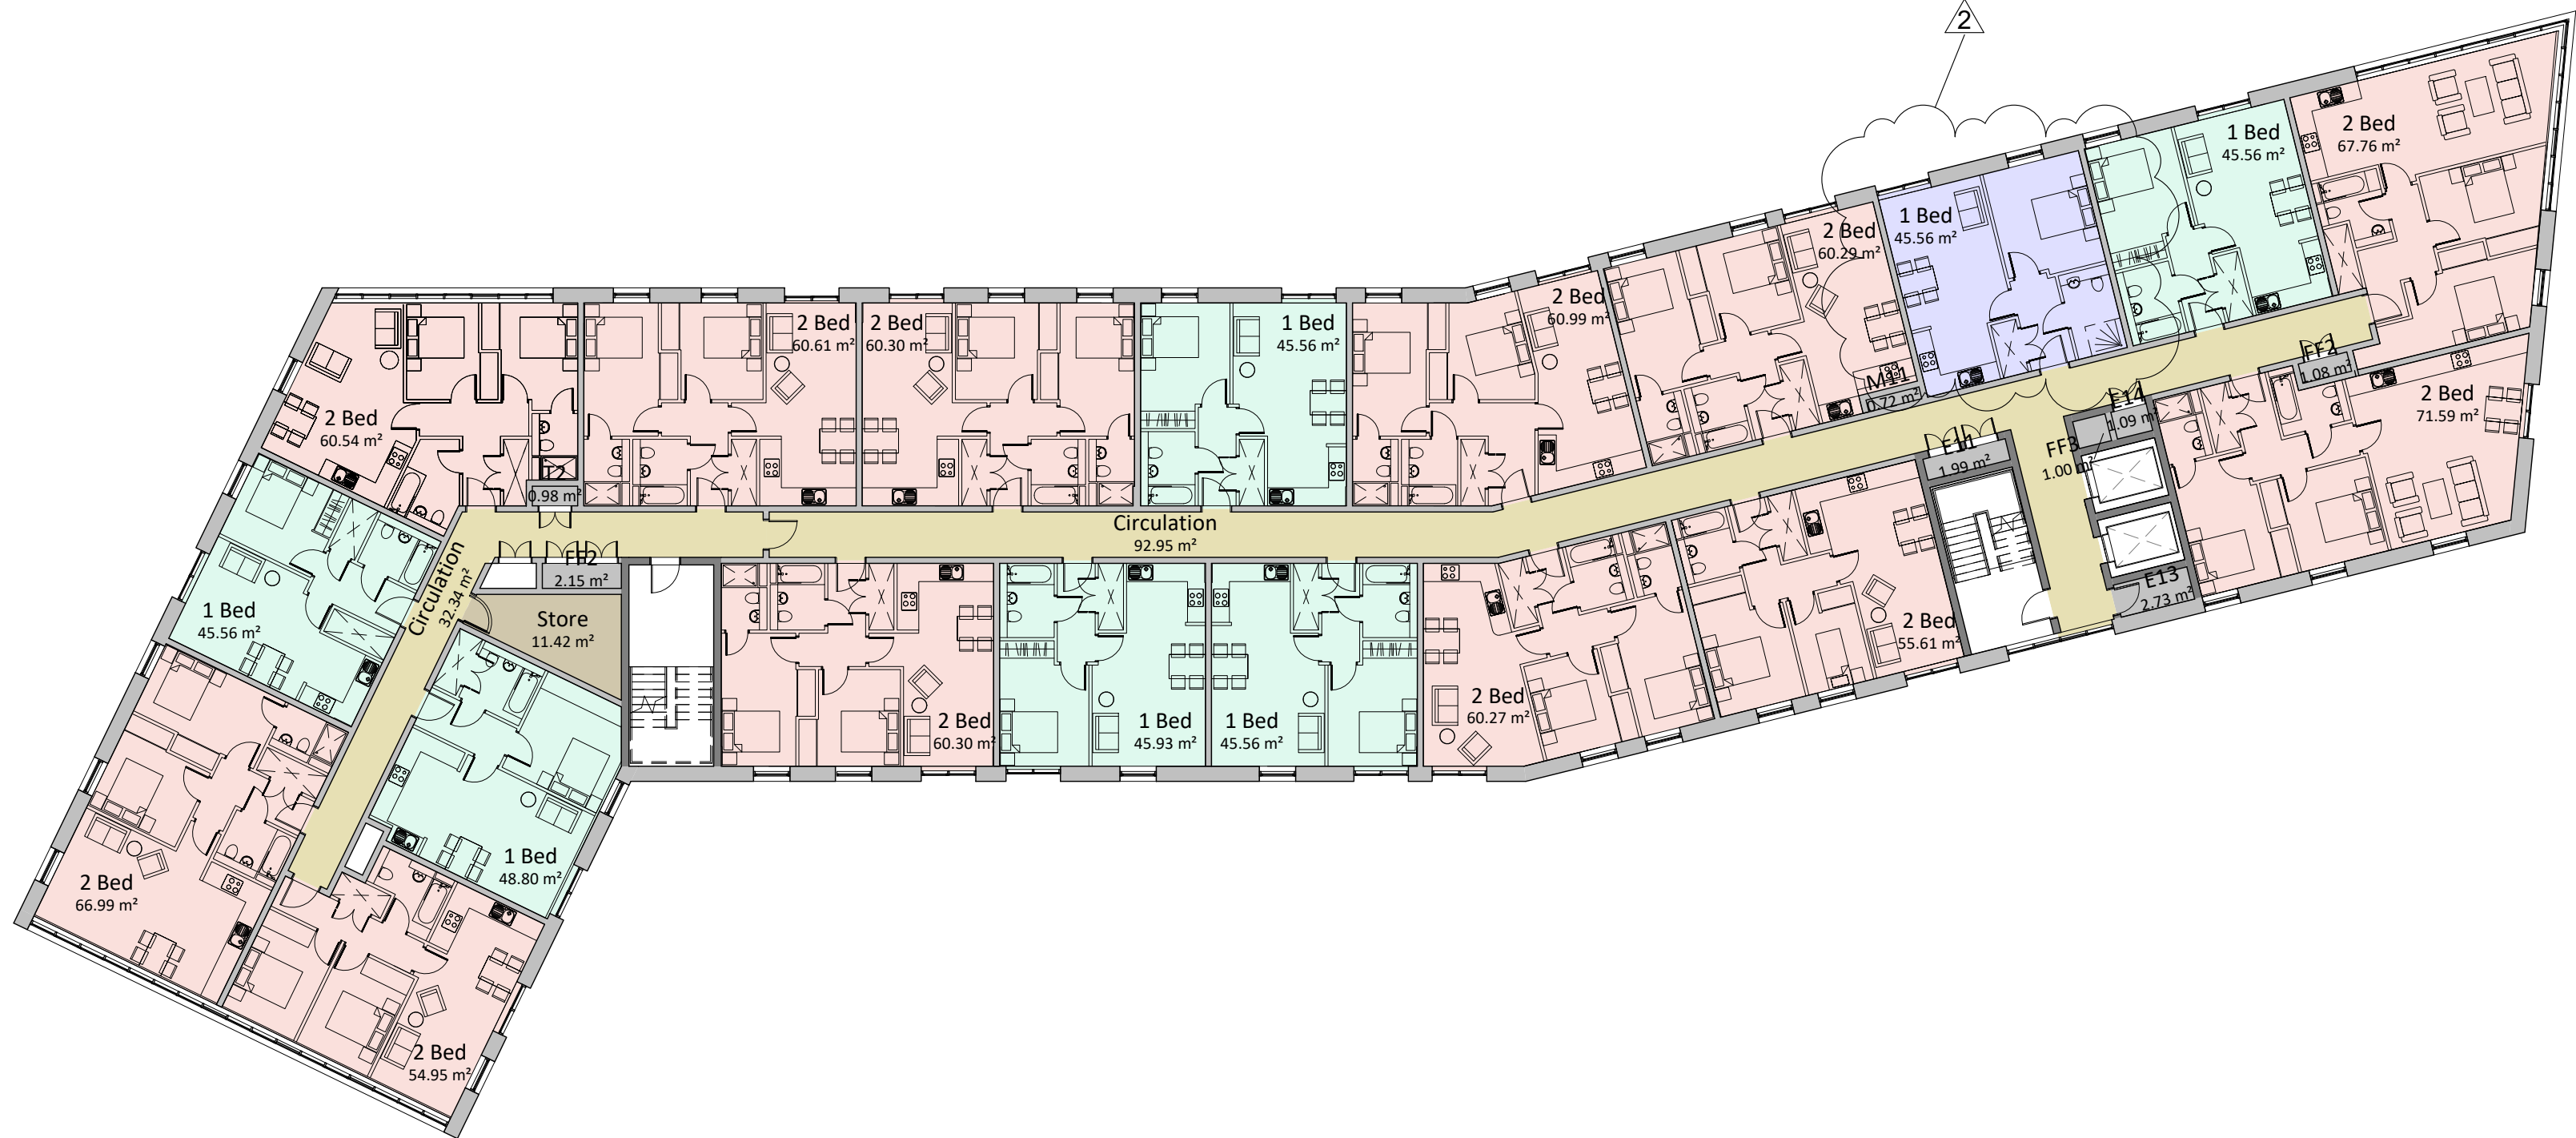

General Notes

All site dimensions shall be verified by the Contractor on site prior to commencing any works.

Do not scale from this drawing.

Only work to written dimensions.

This drawing is the property of Fletcher-Rae (UK) Limited (t/a Fletcher-Rae) and copyright is reserved by them. The drawing is not to be copied or disclosed by or to any unauthorised persons without the prior written consent of Fletcher-Rae (UK) Limited.

PLANNING

2	Addition of wheelchair accessible apartments	2020.03.06
1	Changes to scheme following consultation feedback. Reduction of height and change to fence type (see landscaping plan). Extra windows added to various parts of each elevation. External cladding to roof plant space changed to metallic rainscreen, to match upper portion of each building.	2019.05.17

Revision:

Scale: 1 : 200 @ A1
Status: Planning
Drawn By: BT/RT
Checked By: AR
Date: 12/01/17

Client: Maro Developments
Project: Brunswick Quay

Sheet Name: Building 3 - GA Plan - LEVEL 03 & 04


Drawing Number: 16047_PL302 2

fletcher|rae
Architects | Master Planners | Designers
Hill Quays, 5 Jordan Street, Manchester, M15 4PY


t +44 (0) 161 242 1140
f +44 (0) 161 242 1141
w www.fletcher-rae.com
e info@fletcher-rae.com



LEVEL 05

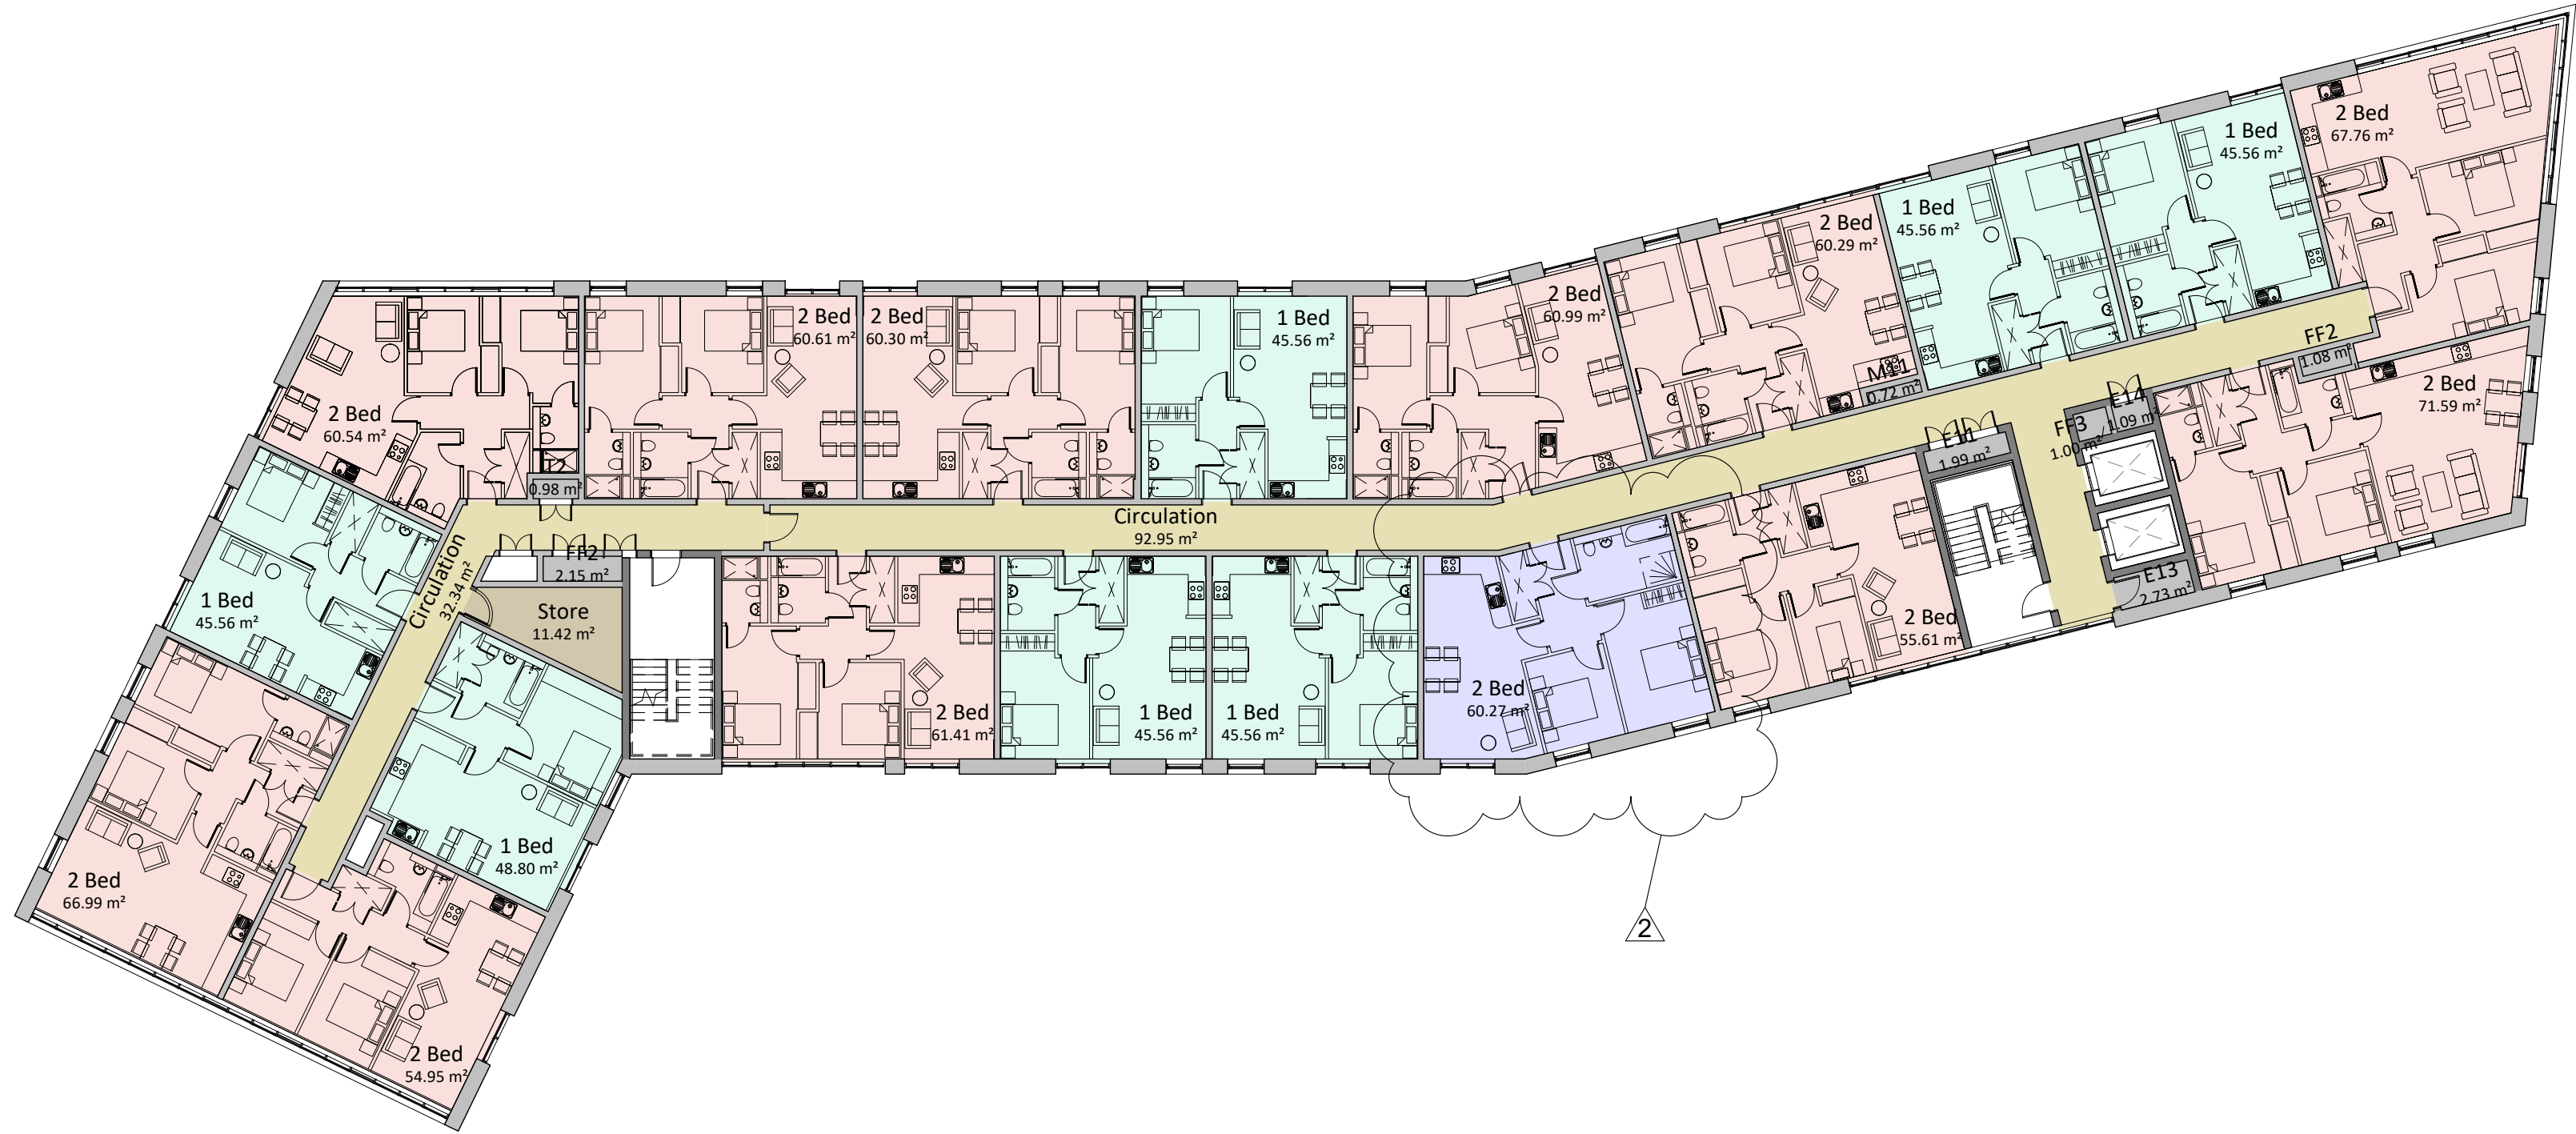

LEVEL 06

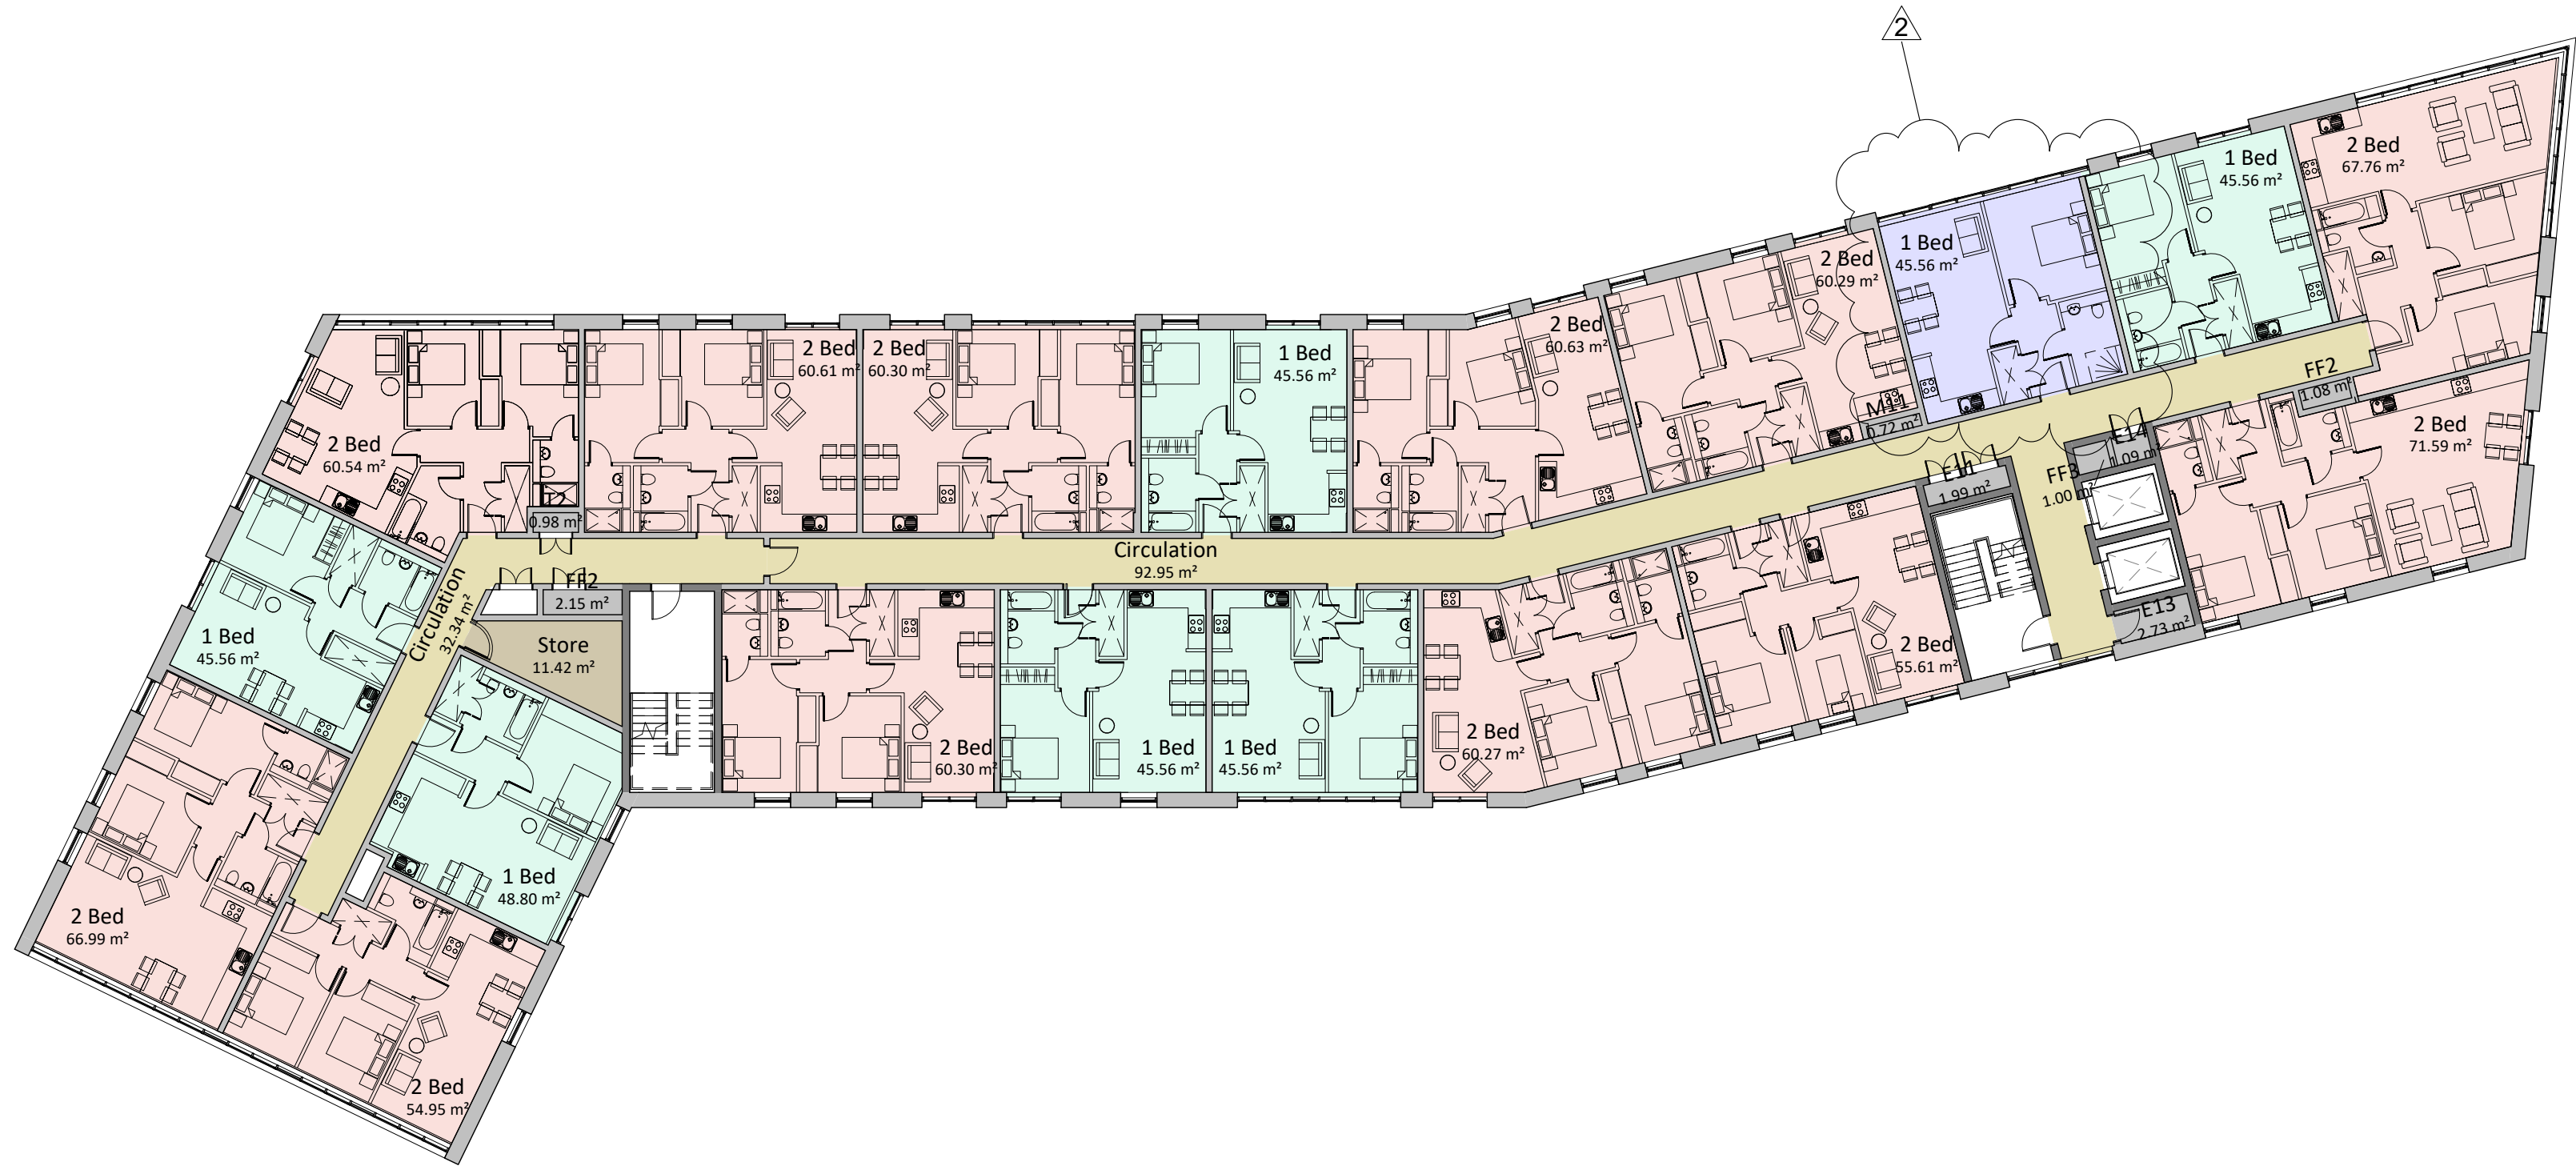

General Notes

All site dimensions shall be verified by the Contractor on site prior to commencing any works.

Do not scale from this drawing.

Only work to written dimensions.

This drawing is the property of Fletcher-Rae (UK) Limited (t/a Fletcher-Rae) and copyright is reserved by them. The drawing is not to be copied or disclosed by or to any unauthorised persons without the prior written consent of Fletcher-Rae (UK) Limited.

PLANNING

2	Addition of wheelchair accessible apartments	2020.03.06
1	Changes to scheme following consultation feedback. Reduction of height and change to fence type (see landscaping plan). Extra windows added to various parts of each elevation. External cladding to roof plant space changed to metallic rainscreen, to match upper portion of each building.	2019.05.17

Revision:

Scale: 1 : 200 @ A1
Status: Planning
Drawn By: BT/RT
Checked By: AR
Date: 12/01/17

Client: Maro Developments
Project: Brunswick Quay

Sheet Name: Building 3 - GA Plan - LEVEL 05 & 06


Drawing Number: 16047_PL303 2

fletcher|rae
Architects | Master Planners | Designers
Hill Quays, 5 Jordan Street, Manchester, M15 4PY


t +44 (0) 161 242 1140
f +44 (0) 161 242 1141
w www.fletcher-rae.com
e info@fletcher-rae.com



LEVEL 07

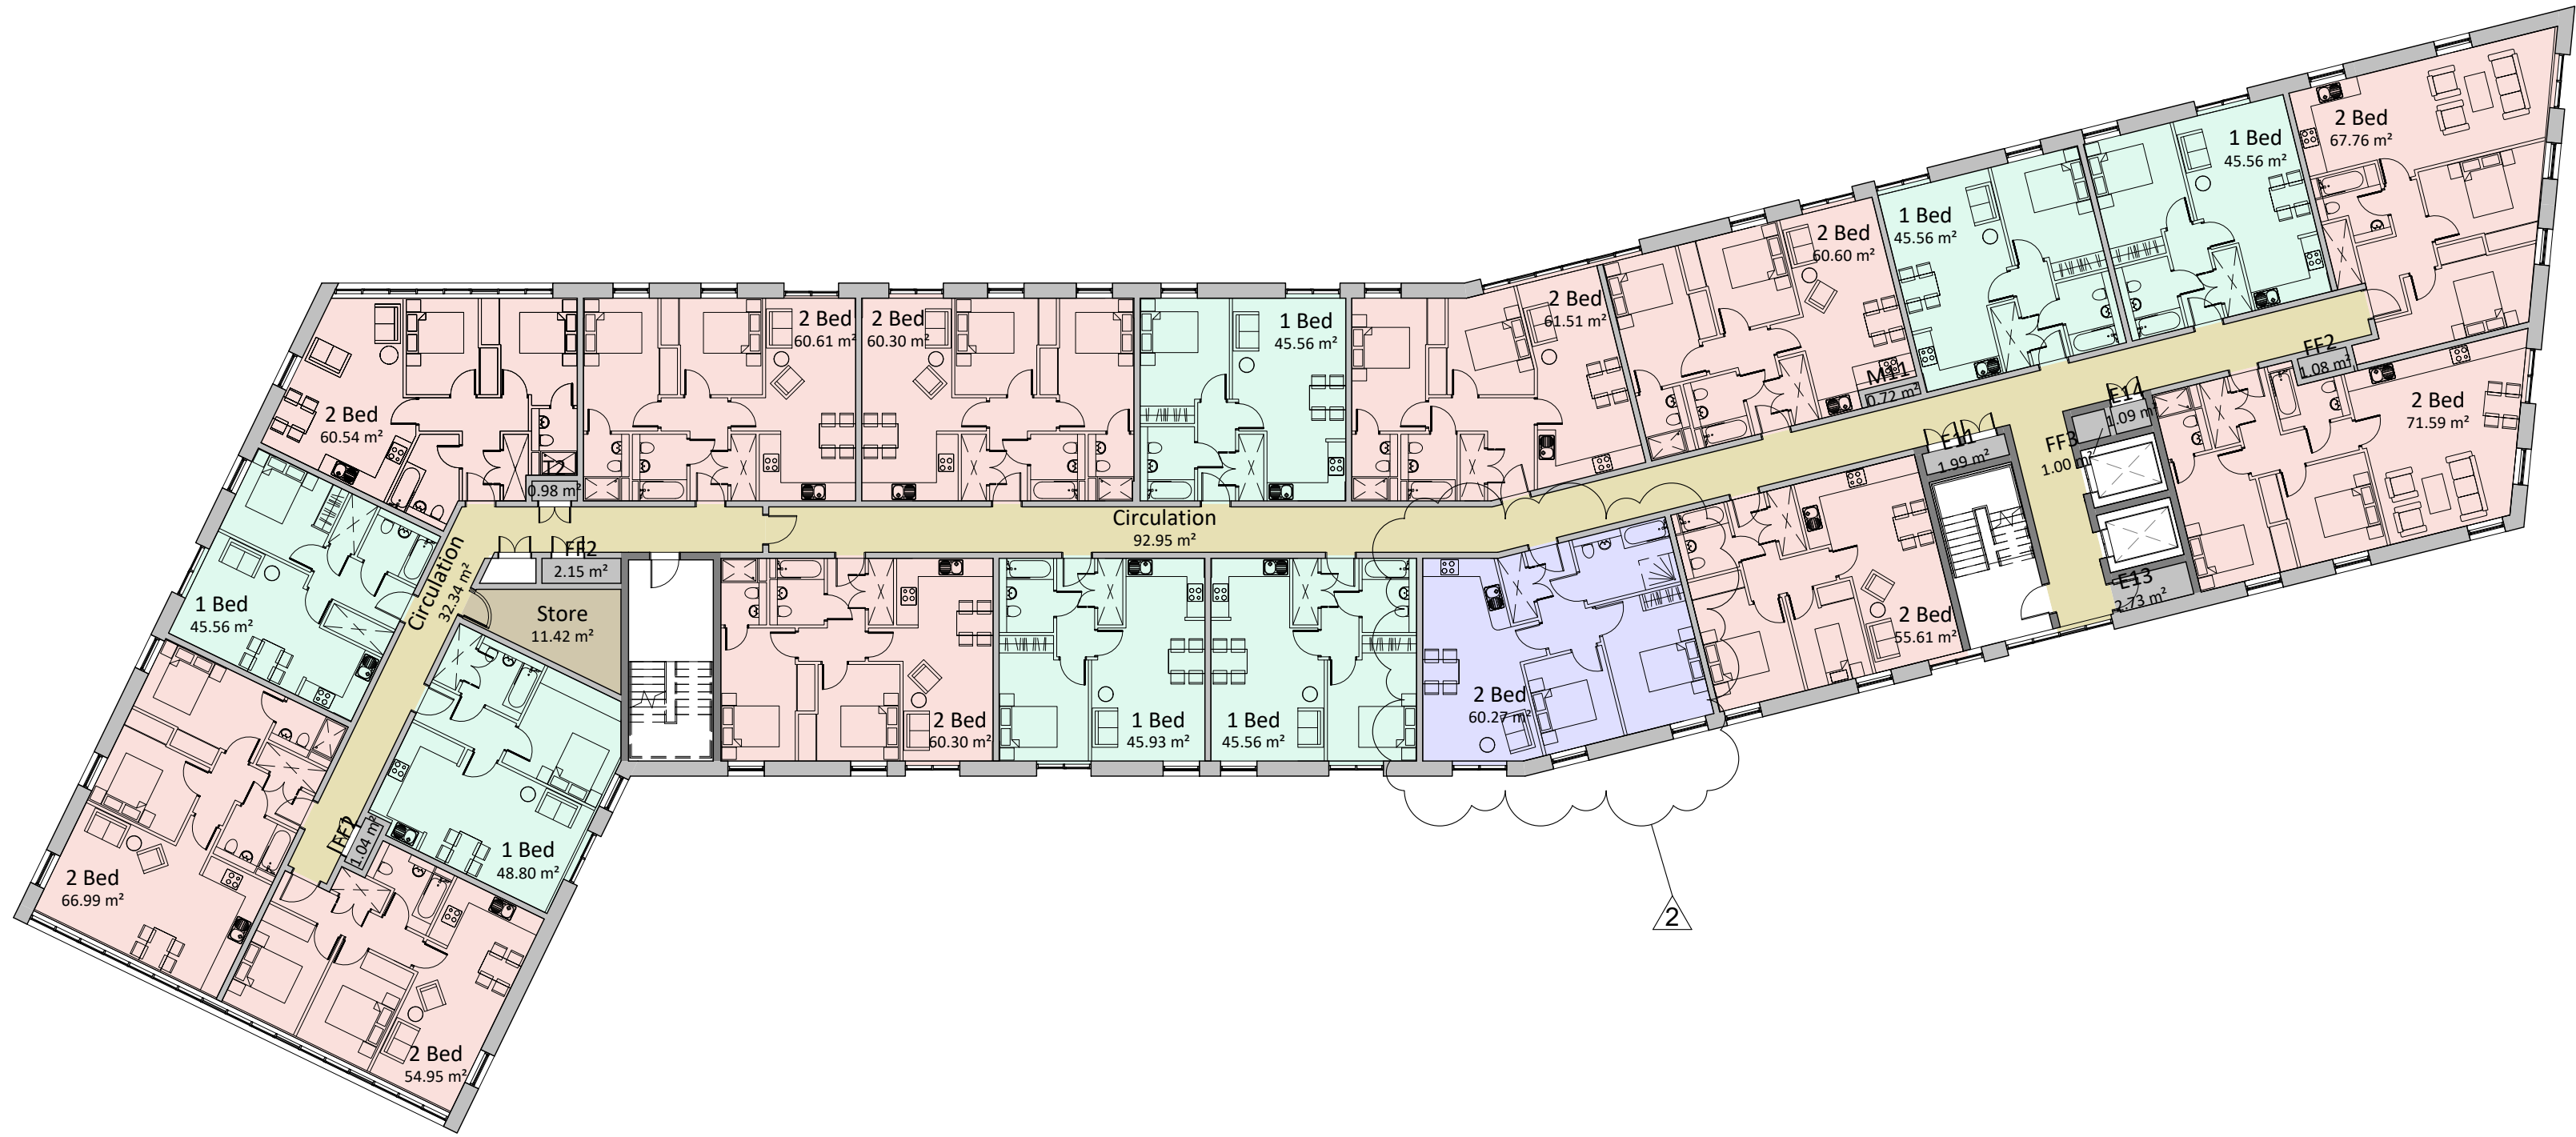

LEVEL 08

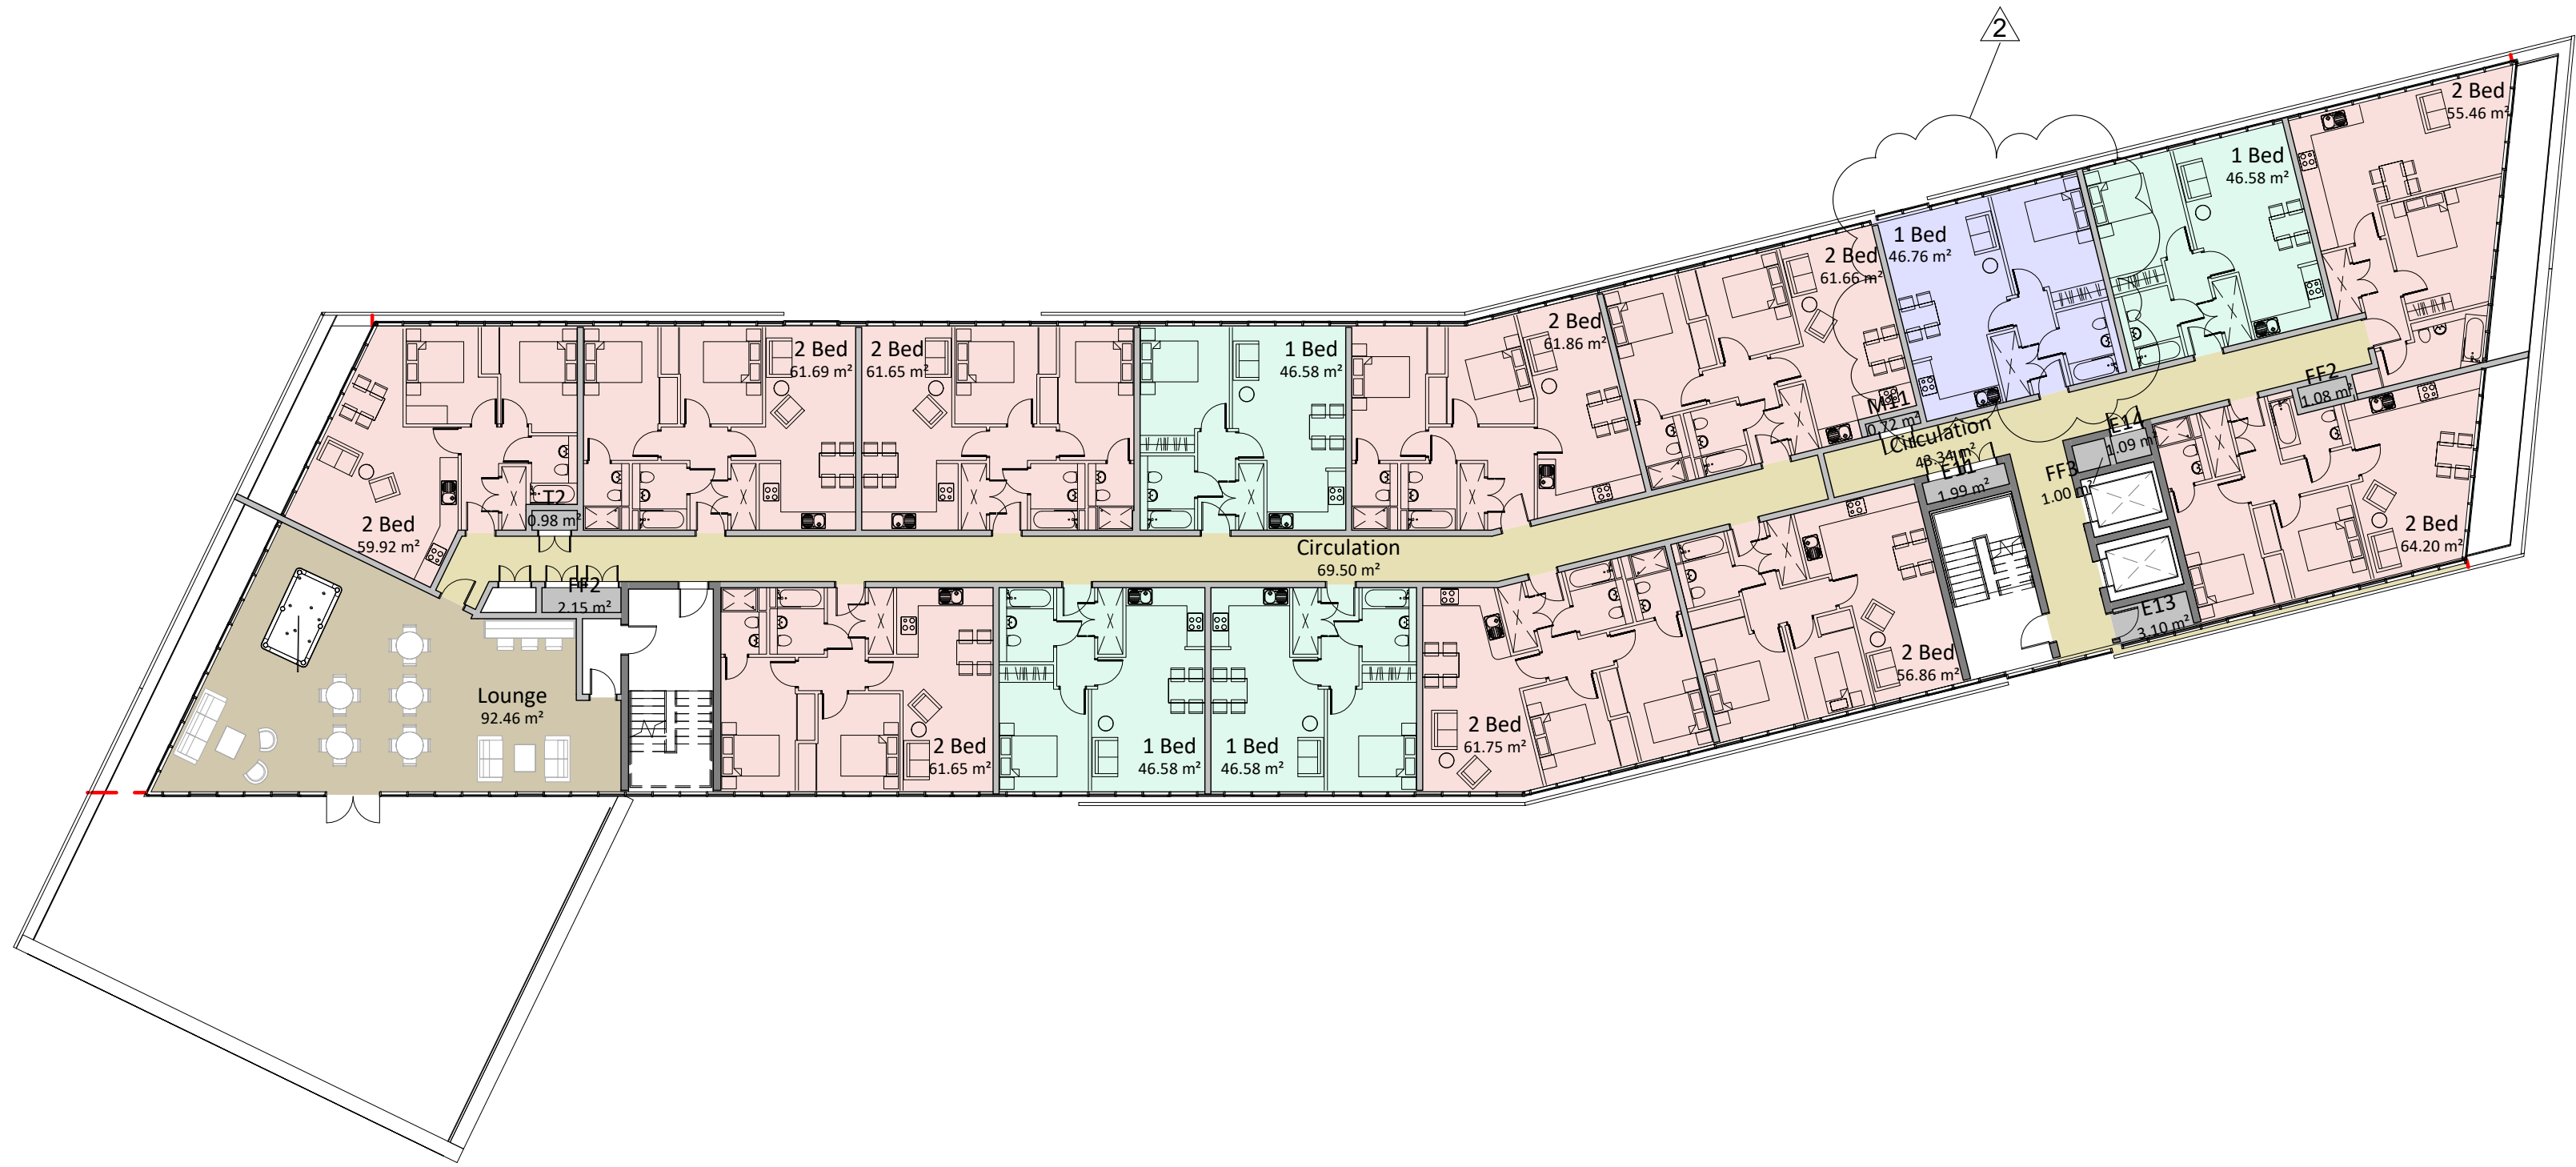

General Notes

All site dimensions shall be verified by the Contractor on site prior to commencing any works.

Do not scale from this drawing.

Only work to written dimensions.

This drawing is the property of Fletcher-Rae (UK) Limited (t/a Fletcher-Rae) and copyright is reserved by them. The drawing is not to be copied or disclosed by or to any unauthorised persons without the prior written consent of Fletcher-Rae (UK) Limited.

PLANNING

2	Addition of wheelchair accessible apartments	2020.03.06
1	Changes to scheme following consultation feedback. Reduction of height and change to fence type (see landscaping plan). Extra windows added to various parts of each elevation. External cladding to roof plant space changed to metallic rainscreen, to match upper portion of each building.	2019.05.17

Revision:

Scale: 1 : 200 @ A1
Status: Planning
Drawn By: BT/RT
Checked By: AR
Date: 12/01/17

Client:
Maro Developments
Project:
Brunswick Quay

Sheet Name:
Building 3 - GA Plan - LEVEL 07 & 08

Drawing Number: 16047_PL304

Revision: 2

fletcher|rae
Architects | Master Planners | Designers
Hill Quays, 5 Jordan Street, Manchester, M15 4PY

t +44 (0) 161 242 1140
f +44 (0) 161 242 1141
w www.fletcher-rae.com
e info@fletcher-rae.com

All site dimensions shall be verified by the Contractor on site prior to commencing any works.

Only work to written dimensions.

PLANNING



Revision:


Client:

Brunswick Quay

Drawing: _____ Revision: _____

floatobcruc

t +44 (0) 161 242 1140

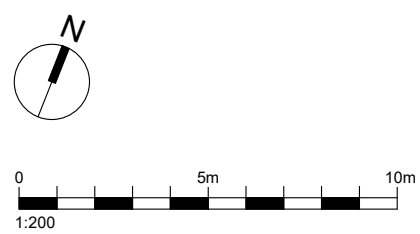

General Notes



All site dimensions shall be verified by the Contractor on site prior to commencing any works.

Do not scale from this drawing.

Only work to written dimensions.

This drawing is the property of Fletcher-Rae (UK) Limited (t/a Fletcher-Rae) and copyright is reserved by them. The drawing is not to be copied or disclosed by or to any unauthorised persons without the prior written consent of Fletcher-Rae (UK) Limited.

PLANNING

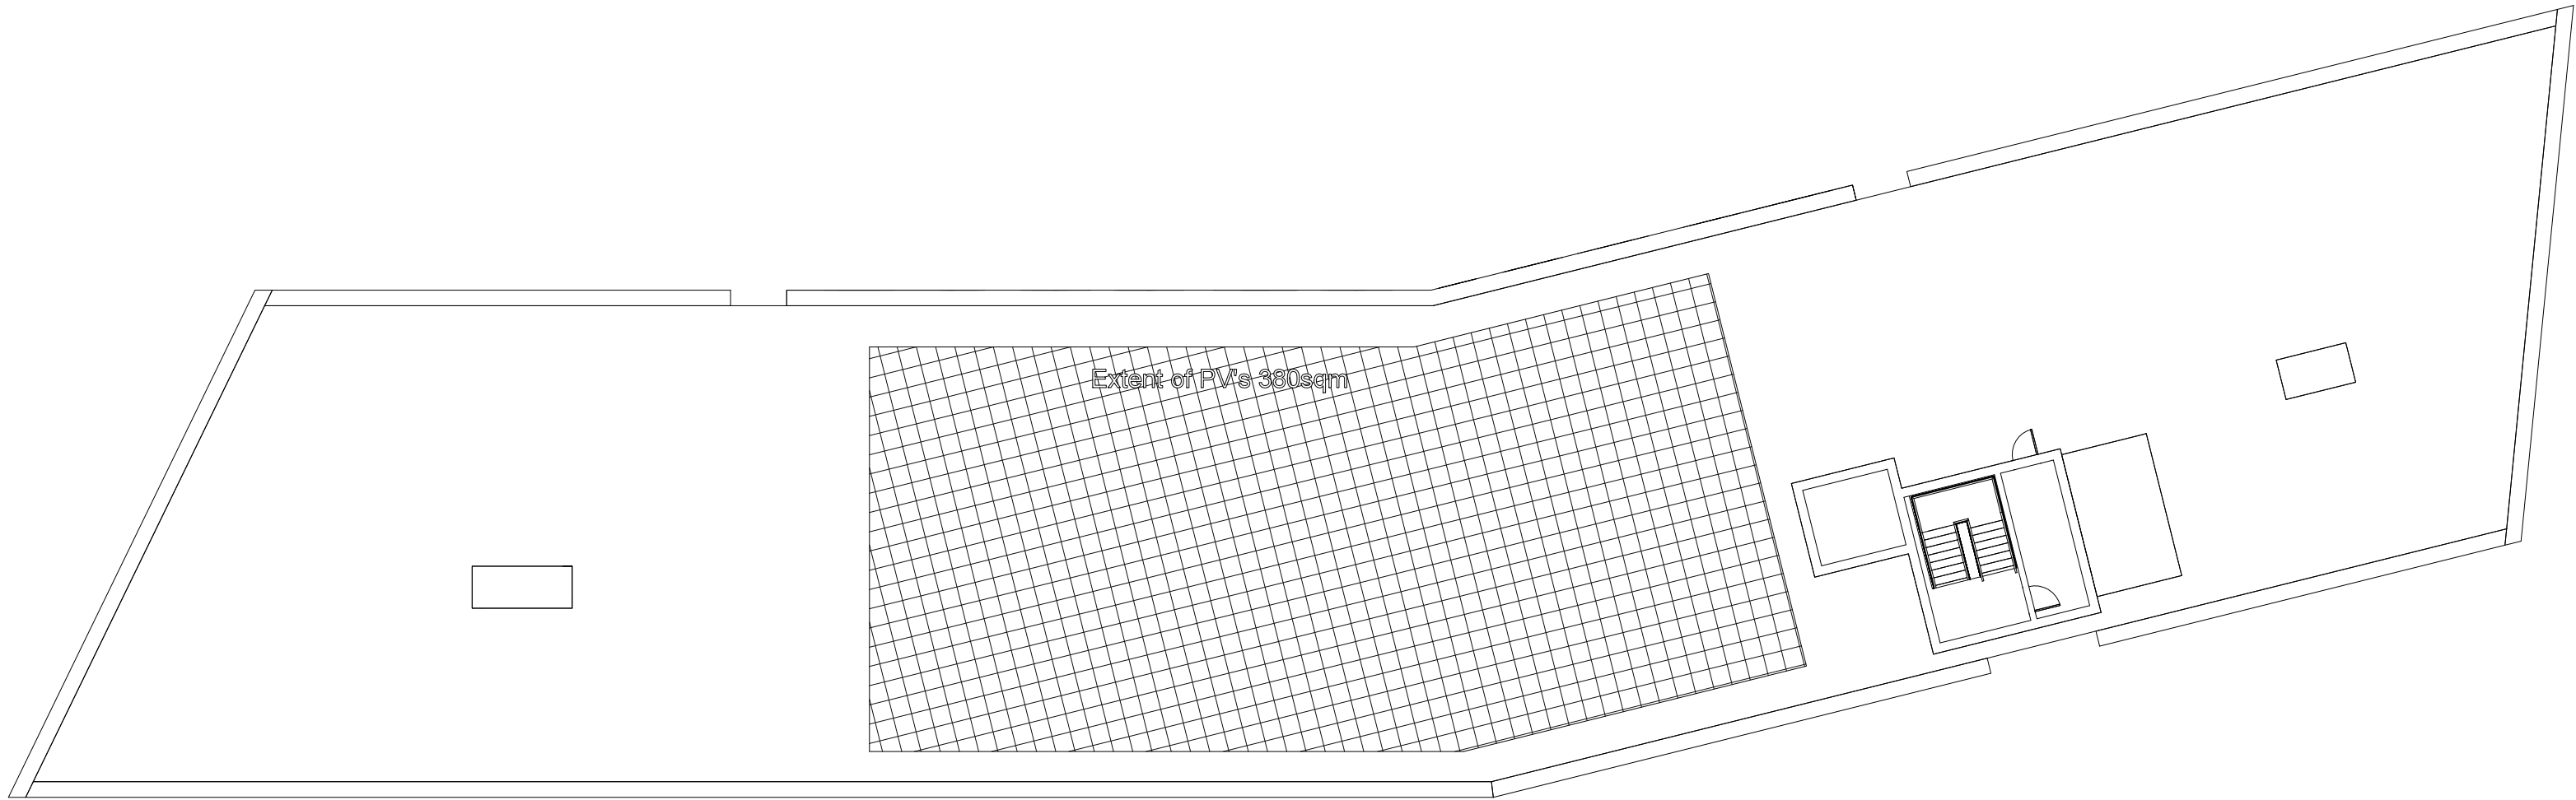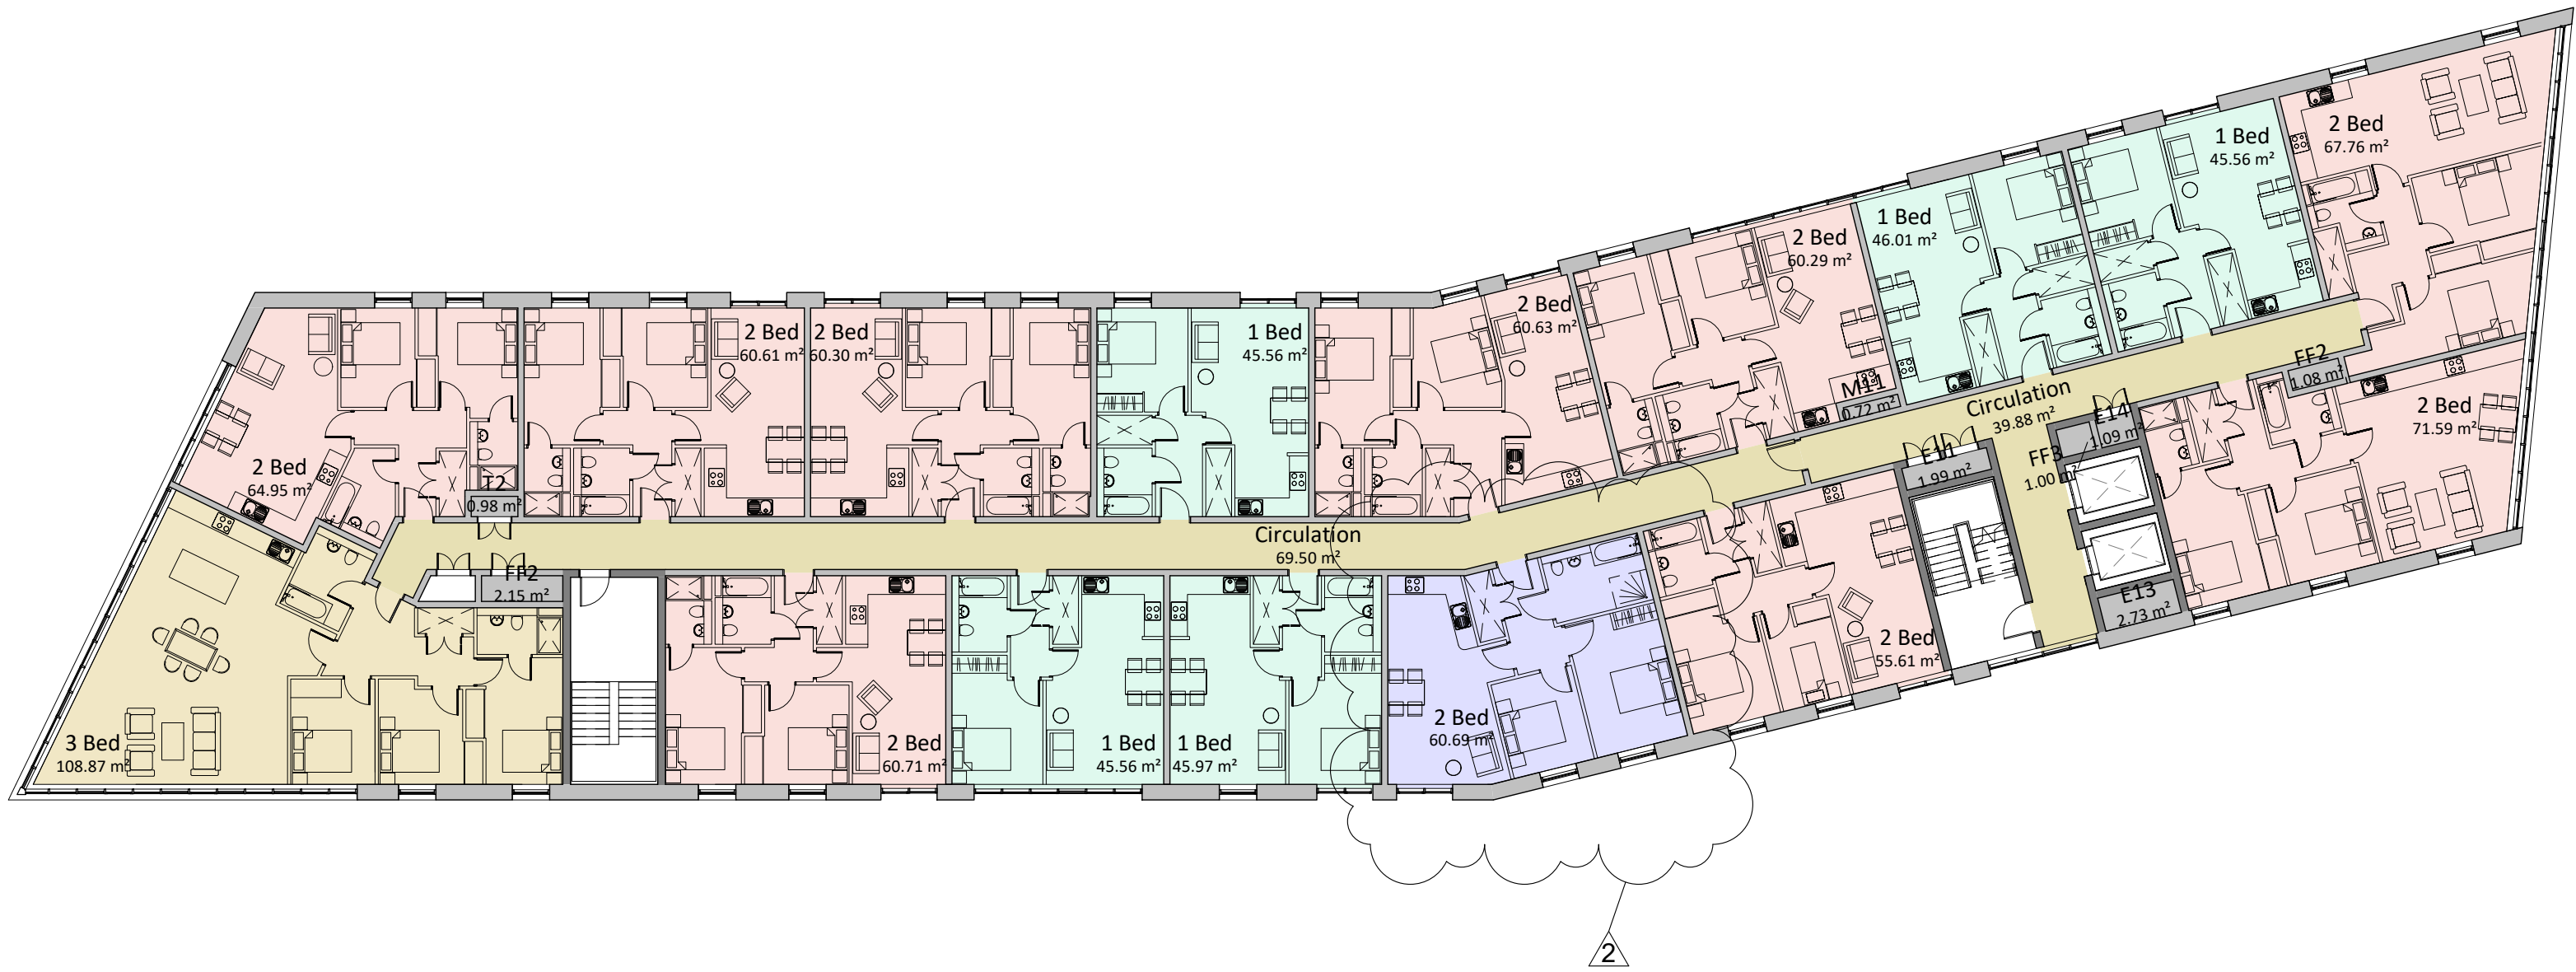

2	Addition of wheelchair accessible apartments	2020.03.06
1	Changes to scheme following consultation feedback. Reduction of height and change to fence type (see landscaping plan). Extra windows added to various parts of each elevation. External cladding to roof plant space changed to metallic rainscreen, to match upper portion of each building.	2019.05.17

Revision:

Scale: 1 : 200 @ A1
Status: Planning
Drawn By: BT/RT
Checked By: AR
Date: 12/01/17


Client:
Maro Developments
Project:
Brunswick Quay

Sheet Name:
Building 3 - GA Plan - LEVEL 11 & ROOF
Drawing Number: 16047_PL306

Revision:
2

fletcher|rae
Architects | Master Planners | Designers
Hill Quays, 5 Jordan Street, Manchester, M15 4PY

t +44 (0) 161 242 1140
f +44 (0) 161 242 1141
w www.fletcher-rae.com
e info@fletcher-rae.com

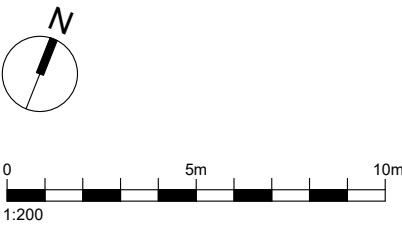

General Notes

All site dimensions shall be verified by the Contractor on site prior to commencing any works.

Do not scale from this drawing.

Only work to written dimensions.

This drawing is the property of Fletcher-Rae (UK) Limited (t/a Fletcher-Rae) and copyright is reserved by them. The drawing is not to be copied or disclosed by or to any unauthorised persons without the prior written consent of Fletcher-Rae (UK) Limited.


PLANNING



WEST ELEVATION



NORTH ELEVATION

 

6	Bin store added to commercial unit	2020.05.11
5	Drawing style changed to better express changes. Materials remain the same as planning submission	2019.11.01
4	Extra fenestration added to various parts following planning feedback	2019.11.01
3	Further changes to tree layout and other wind mitigation mitigation measures following consultant input	2019.09.11
2	Changes to scheme following consultation feedback. Reduction of height and change to fence type (see landscaping plan).	2019.05.17
1	Change to roof plant cladding, to match metallic cladding used on the upper main parts of the building(s)	2019.04.18

Revision:

Scale	1 : 200	@ A1
Status	Planning	
Drawn By	BT/RT	
Checked By	AR	
Date	12/12/17	

Client:
Maro Developments
Project:
Brunswick Quay

Sheet Name:
Building 3 - GA Elevation - NORTH & WEST
Drawing Number:
16047-PL307

Revision:

6

fletcher|rae
Architects | Master Planners | Designers
Hill Quays, 5 Jordan Street, Manchester, M15 4PY

t +44 (0) 161 242 1140
f +44 (0) 161 242 1141
w www.fletcher-rae.com
e info@fletcher-rae.com

General Notes

All site dimensions shall be verified by the Contractor on site prior to commencing any works.

Do not scale from this drawing.

Only work to written dimensions.

This drawing is the property of Fletcher-Rae (UK) Limited (t/a Fletcher-Rae) and copyright is reserved by them. The drawing is not to be copied or disclosed by or to any unauthorised persons without the prior written consent of Fletcher-Rae (UK) Limited.

PLANNING



EAST ELEVATION



SOUTH ELEVATION

6	Bin store added to commercial unit	2020.05.11
5	Drawing style changed to better express changes. Materials remain the same as planning submission	2019.11.01
4	Extra fenestration added to various parts following planning feedback	2019.11.01
3	Further changes to tree layout and other wind mitigation mitigation measures following consultant input	2019.09.11
2	Changes to scheme following consultation feedback. Reduction of height and change to fence type (see landscaping plan).	2019.05.17
1	Change to roof plant cladding, to match metallic cladding used on the upper main parts of the building(s)	2019.04.18

Revision:

Scale	1 : 200	@ A1
Status	Planning	
Drawn By	BT/RT	
Checked By	AR	
Date	12/12/17	

Client:

Maro Developments
Project:

Brunswick Quay

Sheet Name:

Building 3 - GA Elevation - SOUTH
& EAST

Drawing
Number
16047-PL308

Revision:


6

fletcher|rae

Architects | Master Planners | Designers

Hill Quays, 5 Jordan Street, Manchester, M15 4PY

t +44 (0) 161 242 1140
f +44 (0) 161 242 1141
w www.fletcher-rae.com
e info@fletcher-rae.com

 

General Notes

All site dimensions shall be verified by the Contractor on site prior to commencing any works.

Do not scale from this drawing.


Only work to written dimensions.

This drawing is the property of Fletcher-Rae (UK) Limited (t/a Fletcher-Rae) and copyright is reserved by them. The drawing is not to be copied or disclosed by or to any unauthorised persons without the prior written consent of Fletcher-Rae (UK) Limited.


PLANNING



Section 1

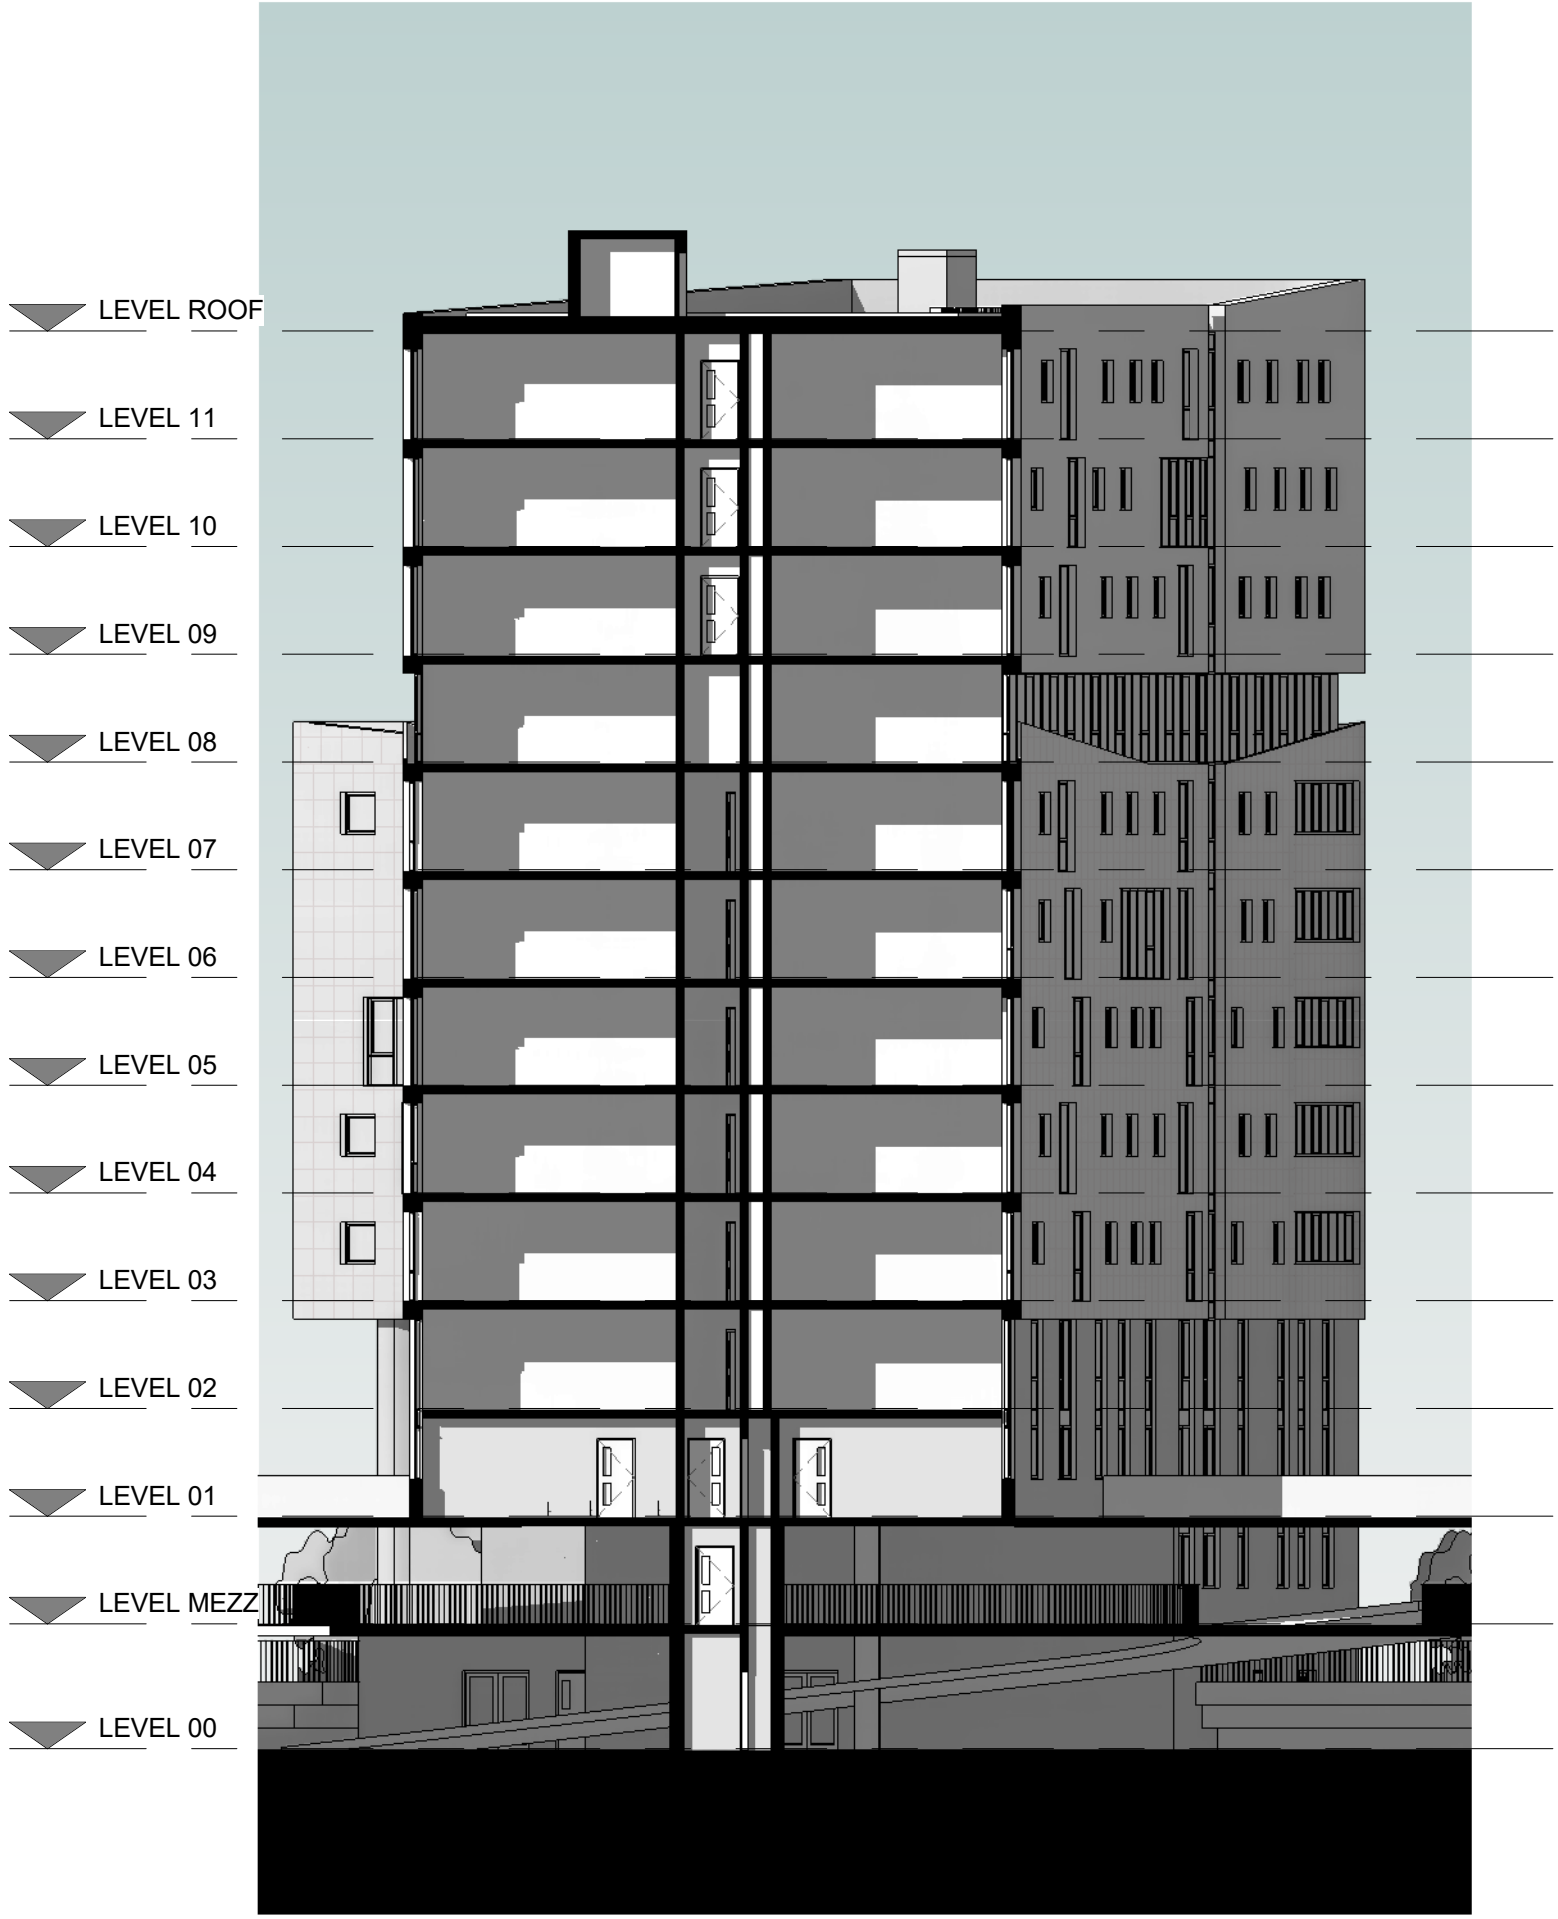

Section 2

 

1	Changes to scheme following consultation feedback. Reduction of height and change to fence type (see landscaping plan). Extra windows added to various parts of each elevation. External cladding to roof plant space changed to metallic rainscreen, to match upper portion of each building.	2019.05.17
---	--	------------

Revision:

Scale	1 : 200	@ A1
Status	Planning	
Drawn By	BT/RT	
Checked By	AR	
Date	01/04/18	

Client:
Maro Developments
Project:
Brunswick Quay

Sheet Name:
Building 3 - GA Sections

Drawing
Number: **16047_PL309**

Revision:
1

fletcher|rae
Architects | Master Planners | Designers
Hill Quays, 5 Jordan Street, Manchester, M15 4PY

t +44 (0) 161 242 1140
f +44 (0) 161 242 1141
w www.fletcher-rae.com
e info@fletcher-rae.com

General Notes

All site dimensions shall be verified by the Contractor on site prior to commencing any works.

Do not scale from this drawing.

Only work to written dimensions.

This drawing is the property of Fletcher-Rae (UK) Limited (t/a Fletcher-Rae) and copyright is reserved by them. The drawing is not to be copied or disclosed by or to any unauthorised persons without the prior written consent of Fletcher-Rae (UK) Limited.

PLANNING

Apartment Schedule - Overall		
Department	Count	Name

1 Bed	62	1 Bed
1 Bed (Accessible)	4	1 Bed
2 Bed	108	2 Bed
2 Bed (Accessible)	6	2 Bed
3 Bed	5	3 Bed
3 Bed	5	3 Bed Duplex

Grand total: 190

Room Schedule - LEVEL MEZZ			
Level	Area	Department	Name

LEVEL MEZZ			
LEVEL MEZZ	69.00 m²	3 Bed	3 Bed Duplex.
LEVEL MEZZ	60.12 m²	3 Bed	3 Bed Duplex.
LEVEL MEZZ	66.09 m²	3 Bed	3 Bed Duplex.
LEVEL MEZZ	71.20 m²	3 Bed	3 Bed Duplex.
LEVEL MEZZ	52.78 m²	3 Bed	3 Bed Duplex.

3 Bed: 5

Room Schedule - LEVEL 01				
Level	Area	Count	Department	Name

LEVEL 01				
LEVEL 01	45.56 m²	1	1 Bed	1 Bed
LEVEL 01	45.56 m²	1	1 Bed	1 Bed
LEVEL 01	45.56 m²	1	1 Bed	1 Bed
LEVEL 01	45.83 m²	1	1 Bed	1 Bed
LEVEL 01	45.70 m²	1	1 Bed	1 Bed

1 Bed: 5

LEVEL 01	60.27 m²	1	2 Bed	2 Bed
LEVEL 01	60.30 m²	1	2 Bed	2 Bed
LEVEL 01	61.82 m²	1	2 Bed	2 Bed
LEVEL 01	69.51 m²	1	2 Bed	2 Bed

2 Bed: 4

LEVEL 01	44.46 m²	1	3 Bed	3 Bed Duplex
LEVEL 01	60.30 m²	1	3 Bed	3 Bed Duplex
LEVEL 01	35.21 m²	1	3 Bed	3 Bed Duplex
LEVEL 01	44.59 m²	1	3 Bed	3 Bed Duplex
LEVEL 01	50.65 m²	1	3 Bed	3 Bed Duplex
LEVEL 01	80.58 m²	1	3 Bed	3 Bed

3 Bed: 6

Grand total: 15

Room Schedule - LEVEL 02				
Level	Area	Count	Department	Name

LEVEL 02				
LEVEL 02	45.56 m²	1	1 Bed	1 Bed
LEVEL 02	45.56 m²	1	1 Bed	1 Bed
LEVEL 02	49.58 m²	1	1 Bed	1 Bed
LEVEL 02	45.56 m²	1	1 Bed	1 Bed
LEVEL 02	45.83 m²	1	1 Bed	1 Bed

1 Bed: 5

LEVEL 02	45.56 m²	1	1 Bed (Accessible)	1 Bed
----------	----------	---	--------------------	-------

1 Bed (Accessible): 1

LEVEL 02	55.61 m²	1	2 Bed	2 Bed
LEVEL 02	60.27 m²	1	2 Bed	2 Bed
LEVEL 02	60.30 m²	1	2 Bed	2 Bed
LEVEL 02	60.30 m²	1	2 Bed	2 Bed
LEVEL 02	60.63 m²	1	2 Bed	2 Bed
LEVEL 02	60.54 m²	1	2 Bed	2 Bed
LEVEL 02	60.30 m²	1	2 Bed	2 Bed
LEVEL 02	69.78 m²	1	2 Bed	2 Bed
LEVEL 02	60.12 m²	1	2 Bed	2 Bed
LEVEL 02	60.29 m²	1	2 Bed	2 Bed

2 Bed: 10

LEVEL 02	81.12 m²	1	3 Bed	3 Bed
----------	----------	---	-------	-------

3 Bed: 1

Grand total: 17

Room Schedule - LEVEL 02 (Non Residential)		
Level	Area	Department

LEVEL 02		
LEVEL 02	116.24 m²	Circulation
LEVEL 02	11.74 m²	Plant
Grand total	127.98 m²	

Room Schedule - LEVEL 00		
Level	Area	Department

LEVEL 00		
LEVEL 00	220.88 m²	Ancillary
LEVEL 00	79.47 m²	Circulation
LEVEL 00	158.38 m²	Plant
LEVEL 00	205.60 m²	Retail
Grand total:	664.33 m²	
24		

Room Schedule - LEVEL MEZZ (Non Residential)		
Level	Area	Department

LEVEL MEZZ		
LEVEL MEZZ	40.37 m²	Ancillary
LEVEL MEZZ	59.22 m²	Circulation
LEVEL MEZZ	12.33 m²	Plant
LEVEL MEZZ	161.50 m²	Retail
Grand total	273.43 m²	

Room Schedule - LEVEL 01 (Non Residential)		
Level	Area	Department

LEVEL 01		
LEVEL MEZZ	18.58 m²	Ancillary
LEVEL 01	189.02 m²	Circulation
LEVEL 01	16.42 m²	Office
LEVEL 01	12.91 m²	Plant
Grand total	236.93 m²	

Room Schedule - LEVEL 06				
Level	Area	Count	Department	Name

LEVEL 06				
LEVEL 06	45.56 m²	1	1 Bed	1 Bed
LEVEL 06	45.56 m²	1	1 Bed	1 Bed
LEVEL 06	45.56 m²	1	1 Bed	1 Bed
LEVEL 06	45.56 m²	1	1 Bed	1 Bed
LEVEL 06	48.80 m²	1	1 Bed	1 Bed
LEVEL 06	45.56 m²	1	1 Bed	1 Bed

1 Bed: 6

LEVEL 06	45.56 m²	1	1 Bed (Accessible)	1 Bed
----------	----------	---	--------------------	-------

1 Bed (Accessible): 1

LEVEL 06	60.27 m²	1	2 Bed	2 Bed
LEVEL 06	60.30 m²	1	2 Bed	2 Bed
LEVEL 06	60.30 m²	1	2 Bed	2 Bed
LEVEL 06	54.95 m²	1	2 Bed	2 Bed
LEVEL 06	60.63 m²	1	2 Bed	2 Bed
LEVEL 06	60.29 m²	1	2 Bed	2 Bed
LEVEL 06	55.61 m²	1	2 Bed	2 Bed
LEVEL 06	60.61 m²	1	2 Bed	2 Bed
LEVEL 06	60.54 m²	1	2 Bed	2 Bed
LEVEL 06	66.99 m²	1	2 Bed	2 Bed
LEVEL 06	54.95 m²	1	2 Bed	2 Bed
LEVEL 06	67.76 m²	1	2 Bed	2 Bed
LEVEL 06	71.59 m²	1	2 Bed	2 Bed

2 Bed: 12

Grand total: 19

Room Schedule - LEVEL 06 (Non Residential)		
Level	Area	Department

LEVEL 06		
LEVEL 06	11.42 m²	Ancillary
LEVEL 06	125.29 m²	Circulation
LEVEL 06	11.74 m²	Plant
Grand total	148.45 m²	

Room Schedule - LEVEL 04				
Level	Area	Count	Department	Name

LEVEL 04				
LEVEL 04	45.56 m²	1	1 Bed	1 Bed
LEVEL 04	45.93 m²	1	1 Bed	1 Bed
LEVEL 04	45.56 m²	1	1 Bed	1 Bed
LEVEL 04	45.56 m²	1	1 Bed	1 Bed
LEVEL 04	45.56 m²	1	1 Bed	1 Bed
LEVEL 04	45.56 m²	1	1 Bed	1 Bed
LEVEL 04	48.80 m²	1	1 Bed	1 Bed

1 Bed: 6

LEVEL 04	45.56 m²	1	1 Bed (Accessible)	1 Bed
----------	----------	---	--------------------	-------

1 Bed (Accessible): 1

LEVEL 04	67.76 m²	1	2 Bed	2 Bed
LEVEL 04	71.59 m²	1	2 Bed	2 Bed
LEVEL 04	60.27 m²	1	2 Bed	2 Bed
LEVEL 04	60.30 m²	1	2 Bed	2 Bed
LEVEL 04	60.61 m²	1	2 Bed	2 Bed
LEVEL 04	54.95 m²	1	2 Bed	2 Bed
LEVEL 04	60.99 m²	1	2 Bed	2 Bed
LEVEL 04	60.29 m²	1	2 Bed	2 Bed
LEVEL 04	60.30 m²	1	2 Bed	2 Bed
LEVEL 04	60.54 m²	1	2 Bed	2 Bed
LEVEL 04	66.99 m²	1	2 Bed	2 Bed
LEVEL 04	55.61 m²	1	2 Bed	2 Bed

2 Bed: 12

Grand total: 19

Room Schedule - LEVEL 04 (Non Residential)		
Level	Area	Department

LEVEL 04		
LEVEL 04	11.42 m²	Ancillary
LEVEL 04	125.29 m²	Circulation
LEVEL 04	11.74 m²	Plant
Grand total	148.45 m²	

Room Schedule - LEVEL 05				
Level	Area	Count	Department	Name

LEVEL 05				
LEVEL 05	45.56 m²	1	1 Bed	1 Bed
LEVEL 05	45.56 m²	1	1 Bed	1 Bed
LEVEL 05	45.56 m²	1	1 Bed	1 Bed
LEVEL 05	45.56 m²	1	1 Bed	1 Bed
LEVEL 05	48.80 m²	1	1 Bed	1 Bed
LEVEL 05	45.56 m²	1	1 Bed	1 Bed
LEVEL 05	45.56 m²	1	1 Bed	1 Bed

1 Bed: 7

LEVEL 05	71.59 m²	1	2 Bed	2 Bed
LEVEL 05	60.30 m²	1	2 Bed	2 Bed
LEVEL 05	61.41 m²	1	2 Bed	2 Bed
LEVEL 05	60.29 m²	1	2 Bed	2 Bed
LEVEL 05	55.61 m²	1	2 Bed	2 Bed
LEVEL 05	60.99 m²	1	2 Bed	2 Bed
LEVEL 05	60.61 m²	1	2 Bed	2 Bed
LEVEL 05	60.54 m²	1	2 Bed	2 Bed
LEVEL 05	66.99 m²	1	2 Bed	2 Bed
LEVEL 05	54.95 m²	1	2 Bed	2 Bed
LEVEL 05	67.76 m²	1	2 Bed	2 Bed

2 Bed: 11

LEVEL 05	60.27 m²	1	2 Bed (Accessible)	2 Bed
----------	----------	---	--------------------	-------

2 Bed (Accessible): 1

Grand total: 19

Room Schedule - LEVEL 05 (Non Residential)		
Level	Area	Department

LEVEL 05		
LEVEL 05	11.42 m²	Ancillary
LEVEL 05	125.29 m²	Circulation
LEVEL 05	11.74 m²	Plant
Grand total	148.45 m²	

Room Schedule - LEVEL 03				
Level	Area	Count	Department	Name

LEVEL 03				
LEVEL 03	45.56 m²	1	1 Bed	1 Bed
LEVEL 03	45.93 m²	1	1 Bed	1 Bed
LEVEL 03	45.56 m²	1	1 Bed	1 Bed
LEVEL 03	45.56 m²	1	1 Bed	1 Bed
LEVEL 03	45.56 m²	1	1 Bed	1 Bed
LEVEL 03	45.56 m²	1	1 Bed	1 Bed
LEVEL 03	48.80 m²	1	1 Bed	1 Bed

1 Bed: 7

LEVEL 03	55.61 m²	1	2 Bed	2 Bed
LEVEL 03	71.59 m²	1	2 Bed	2 Bed
LEVEL 03	60.30 m²	1	2 Bed	2 Bed
LEVEL 03	60.54 m²	1	2 Bed	2 Bed
LEVEL 03	60.99 m²	1	2 Bed	2 Bed
LEVEL 03	67.76 m²	1	2 Bed	2 Bed
LEVEL 03	60.30 m²	1	2 Bed	2 Bed
LEVEL 03	60.61 m²	1	2 Bed	2 Bed
LEVEL 03	60.29 m²	1	2 Bed	2 Bed
LEVEL 03	54.95 m²	1	2 Bed	2 Bed
LEVEL 03	66.99 m²	1	2 Bed	2 Bed

2 Bed: 11

LEVEL 03	60.27 m²	1	2 Bed (Accessible)	2 Bed
----------	----------	---	--------------------	-------

2 Bed (Accessible): 1

Grand total: 19

Room Schedule - LEVEL 03 (Non Residential)		
Level	Area	Department

LEVEL 03		
LEVEL 03	11.42 m²	Ancillary
LEVEL 03	125.29 m²	Circulation
LEVEL 03	11.74 m²	Plant
Grand total	148.45 m²	

Revision: 1 Addition of wheelchair accessible apartments 2020.03.06

Scale @ A1
Status Planning
Drawn By BT/RT
Checked By AR
Date 06/26/18

Client: Maro Developments
Project: Brunswick Quay

Sheet Name: Building 3 - Accommodation
Schedule Drawing Number: 16047_PL310

fletcher|rae
Architects | Master Planners | Designers
Hill Quays, 5 Jordan Street, Manchester, M15 4PY

t +44 (0) 161 242 1140
f +44 (0) 161 242 1141
w www.fletcher-rae.com
e info@fletcher-rae.com

General Notes

All site dimensions shall be verified by the Contractor on site prior to commencing any works.

Do not scale from this drawing.

Only work to written dimensions.

This drawing is the property of Fletcher-Rae (UK) Limited (t/a Fletcher-Rae) and copyright is reserved by them. The drawing is not to be copied or disclosed by or to any unauthorised persons without the prior written consent of Fletcher-Rae (UK) Limited.

PLANNING

Room Schedule - LEVEL 07				
Level	Area	Count	Department	Name

LEVEL 07				
LEVEL 07	45.56 m²	1	1 Bed	1 Bed
LEVEL 07	45.56 m²	1	1 Bed	1 Bed
LEVEL 07	45.56 m²	1	1 Bed	1 Bed
LEVEL 07	45.93 m²	1	1 Bed	1 Bed
LEVEL 07	45.56 m²	1	1 Bed	1 Bed
LEVEL 07	48.80 m²	1	1 Bed	1 Bed
LEVEL 07	45.56 m²	1	1 Bed	1 Bed
1 Bed: 7				
LEVEL 07	71.59 m²	1	2 Bed	2 Bed
LEVEL 07	60.30 m²	1	2 Bed	2 Bed
LEVEL 07	60.30 m²	1	2 Bed	2 Bed
LEVEL 07	54.95 m²	1	2 Bed	2 Bed
LEVEL 07	61.51 m²	1	2 Bed	2 Bed
LEVEL 07	55.61 m²	1	2 Bed	2 Bed
LEVEL 07	60.61 m²	1	2 Bed	2 Bed
LEVEL 07	60.54 m²	1	2 Bed	2 Bed
LEVEL 07	66.99 m²	1	2 Bed	2 Bed
LEVEL 07	67.76 m²	1	2 Bed	2 Bed
LEVEL 07	60.60 m²	1	2 Bed	2 Bed
2 Bed: 11				
LEVEL 07	60.27 m²	1	2 Bed (Accessible)	2 Bed
2 Bed (Accessible): 1				
Grand total: 19				

Room Schedule - LEVEL 07 (Non Residential)			
Level	Area	Department	

LEVEL 07			
LEVEL 07	11.42 m²	Anciliary	
LEVEL 07	125.29 m²	Circulation	
LEVEL 07	12.78 m²	Plant	
Grand total	149.49 m²		

Room Schedule - LEVEL 11				
Level	Area	Count	Department	Name

LEVEL 11				
LEVEL 11	45.56 m²	1	1 Bed	1 Bed
LEVEL 11	46.01 m²	1	1 Bed	1 Bed
LEVEL 11	45.56 m²	1	1 Bed	1 Bed
LEVEL 11	45.97 m²	1	1 Bed	1 Bed
LEVEL 11	45.56 m²	1	1 Bed	1 Bed
1 Bed: 5				
LEVEL 11	60.29 m²	1	2 Bed	2 Bed
LEVEL 11	67.76 m²	1	2 Bed	2 Bed
LEVEL 11	60.30 m²	1	2 Bed	2 Bed
LEVEL 11	60.63 m²	1	2 Bed	2 Bed
LEVEL 11	55.61 m²	1	2 Bed	2 Bed
LEVEL 11	60.71 m²	1	2 Bed	2 Bed
LEVEL 11	60.61 m²	1	2 Bed	2 Bed
LEVEL 11	64.95 m²	1	2 Bed	2 Bed
LEVEL 11	71.59 m²	1	2 Bed	2 Bed
2 Bed: 9				
LEVEL 11	60.69 m²	1	2 Bed (Accessible)	2 Bed
2 Bed (Accessible): 1				
LEVEL 11	108.87 m²	1	3 Bed	3 Bed
3 Bed: 1				
Grand total: 16				

Room Schedule - LEVEL 11 (Non Residential)		
Level	Area	Department

LEVEL 11		
LEVEL 11	109.38 m²	Circulation
LEVEL 11	11.74 m²	Plant
Grand total	121.12 m²	

Room Schedule - LEVEL 08				
Level	Area	Count	Department	Name

LEVEL 08				
LEVEL 08	46.58 m²	1	1 Bed	1 Bed
LEVEL 08	46.58 m²	1	1 Bed	1 Bed
LEVEL 08	46.58 m²	1	1 Bed	1 Bed
LEVEL 08	46.58 m²	1	1 Bed	1 Bed
1 Bed: 4				
LEVEL 08	46.76 m²	1	1 Bed (Accessible)	1 Bed
1 Bed (Accessible): 1				
LEVEL 08	56.86 m²	1	2 Bed	2 Bed
LEVEL 08	61.75 m²	1	2 Bed	2 Bed
LEVEL 08	61.65 m²	1	2 Bed	2 Bed
LEVEL 08	61.65 m²	1	2 Bed	2 Bed
LEVEL 08	64.20 m²	1	2 Bed	2 Bed
LEVEL 08	61.86 m²	1	2 Bed	2 Bed
LEVEL 08	61.66 m²	1	2 Bed	2 Bed
LEVEL 08	55.46 m²	1	2 Bed	2 Bed
LEVEL 08	59.92 m²	1	2 Bed	2 Bed
LEVEL 08	61.69 m²	1	2 Bed	2 Bed
2 Bed: 10				
Grand total: 15				

Room Schedule - LEVEL 08 (Non Residential)		
Level	Area	Department

LEVEL 08		
LEVEL 08	92.46 m²	Anciliary
LEVEL 08	112.84 m²	Circulation
LEVEL 08	12.12 m²	Plant
Grand total	217.42 m²	

Room Schedule - LEVEL 09				
Level	Area	Count	Department	Name

LEVEL 09				
LEVEL 09	45.56 m²	1	1 Bed	1 Bed
LEVEL 09	46.01 m²	1	1 Bed	1 Bed
LEVEL 09	45.87 m²	1	1 Bed	1 Bed
LEVEL 09	45.56 m²	1	1 Bed	1 Bed
LEVEL 09	45.56 m²	1	1 Bed	1 Bed
1 Bed: 5				
LEVEL 09	60.30 m²	1	2 Bed	2 Bed
LEVEL 09	67.76 m²	1	2 Bed	2 Bed
LEVEL 09	55.61 m²	1	2 Bed	2 Bed
LEVEL 09	60.61 m²	1	2 Bed	2 Bed
LEVEL 09	60.99 m²	1	2 Bed	2 Bed
LEVEL 09	71.59 m²	1	2 Bed	2 Bed
LEVEL 09	64.95 m²	1	2 Bed	2 Bed
LEVEL 09	60.61 m²	1	2 Bed	2 Bed
LEVEL 09	60.29 m²	1	2 Bed	2 Bed
2 Bed: 9				
LEVEL 09	60.58 m²	1	2 Bed (Accessible)	2 Bed
2 Bed (Accessible): 1				
LEVEL 09	108.87 m²	1	3 Bed	3 Bed
3 Bed: 1				
Grand total: 16				

Room Schedule - LEVEL 09 (Non Residential)		
Level	Area	Department

LEVEL 09		
LEVEL 09	109.38 m²	Circulation
LEVEL 09	11.74 m²	Plant
Grand total	121.12 m²	

Room Schedule - LEVEL 10				
Level	Area	Count	Department	Name

LEVEL 10				
LEVEL 10	45.56 m²	1	1 Bed	1 Bed
LEVEL 10	46.01 m²	1	1 Bed	1 Bed
LEVEL 10	45.56 m²	1	1 Bed	1 Bed
LEVEL 10	45.56 m²	1	1 Bed	1 Bed
LEVEL 10	45.56 m²	1	1 Bed	1 Bed
1 Bed: 5				
LEVEL 10	60.63 m²	1	2 Bed	2 Bed
LEVEL 10	67.76 m²	1	2 Bed	2 Bed
LEVEL 10	56.42 m²	1	2 Bed	2 Bed
LEVEL 10	60.30 m²	1	2 Bed	2 Bed
LEVEL 10	64.95 m²	1	2 Bed	2 Bed
LEVEL 10	60.61 m²	1	2 Bed	2 Bed
LEVEL 10	60.71 m²	1	2 Bed	2 Bed
LEVEL 10	60.29 m²	1	2 Bed	2 Bed
LEVEL 10	71.59 m²	1	2 Bed	2 Bed
2 Bed: 9				
LEVEL 10	60.27 m²	1	2 Bed (Accessible)	2 Bed
2 Bed (Accessible): 1				
LEVEL 10	108.87 m²	1	3 Bed	3 Bed
3 Bed: 1				
Grand total: 16				

Room Schedule - LEVEL 10 (Non Residential)		
Level	Area	Department

LEVEL 10		
LEVEL 10	109.38 m²	Circulation
LEVEL 10	11.74 m²	Plant
Grand total	121.12 m²	

Revision: 1 Addition of wheelchair accessible apartments 2020.03.06

Scale @ A1
Status Planning
Drawn By BT
Checked By AR
Date 06/26/18

Client: Maro Developments
Project: Brunswick Quay

Sheet Name: Building 3 - Accommodation
Schedule
Drawing Number: 16047_PL311

Revision: 1

fletcher|rae
Architects | Master Planners | Designers
Hill Quays, 5 Jordan Street, Manchester, M15 4PY

t +44 (0) 161 242 1140
f +44 (0) 161 242 1141
w www.fletcher-rae.com
e info@fletcher-rae.com