

General Notes

All site dimensions shall be verified by the Contractor on site prior to commencing any works.

Do not scale from this drawing.

Only work to written dimensions.

This drawing is the property of Fletcher-Rae (UK) Limited (t/a Fletcher-Rae) and copyright is reserved by them. The drawing is not to be copied or disclosed by or to any unauthorised persons without the prior written consent of Fletcher-Rae (UK) Limited.

PLANNING

Legend

1 Bed

1 Bed (Accessible)

2 Bed

2 Bed (Accessible)

3 Bed


3 Bed (Accessible)

Circulation

Ancillary

Plant

Retail

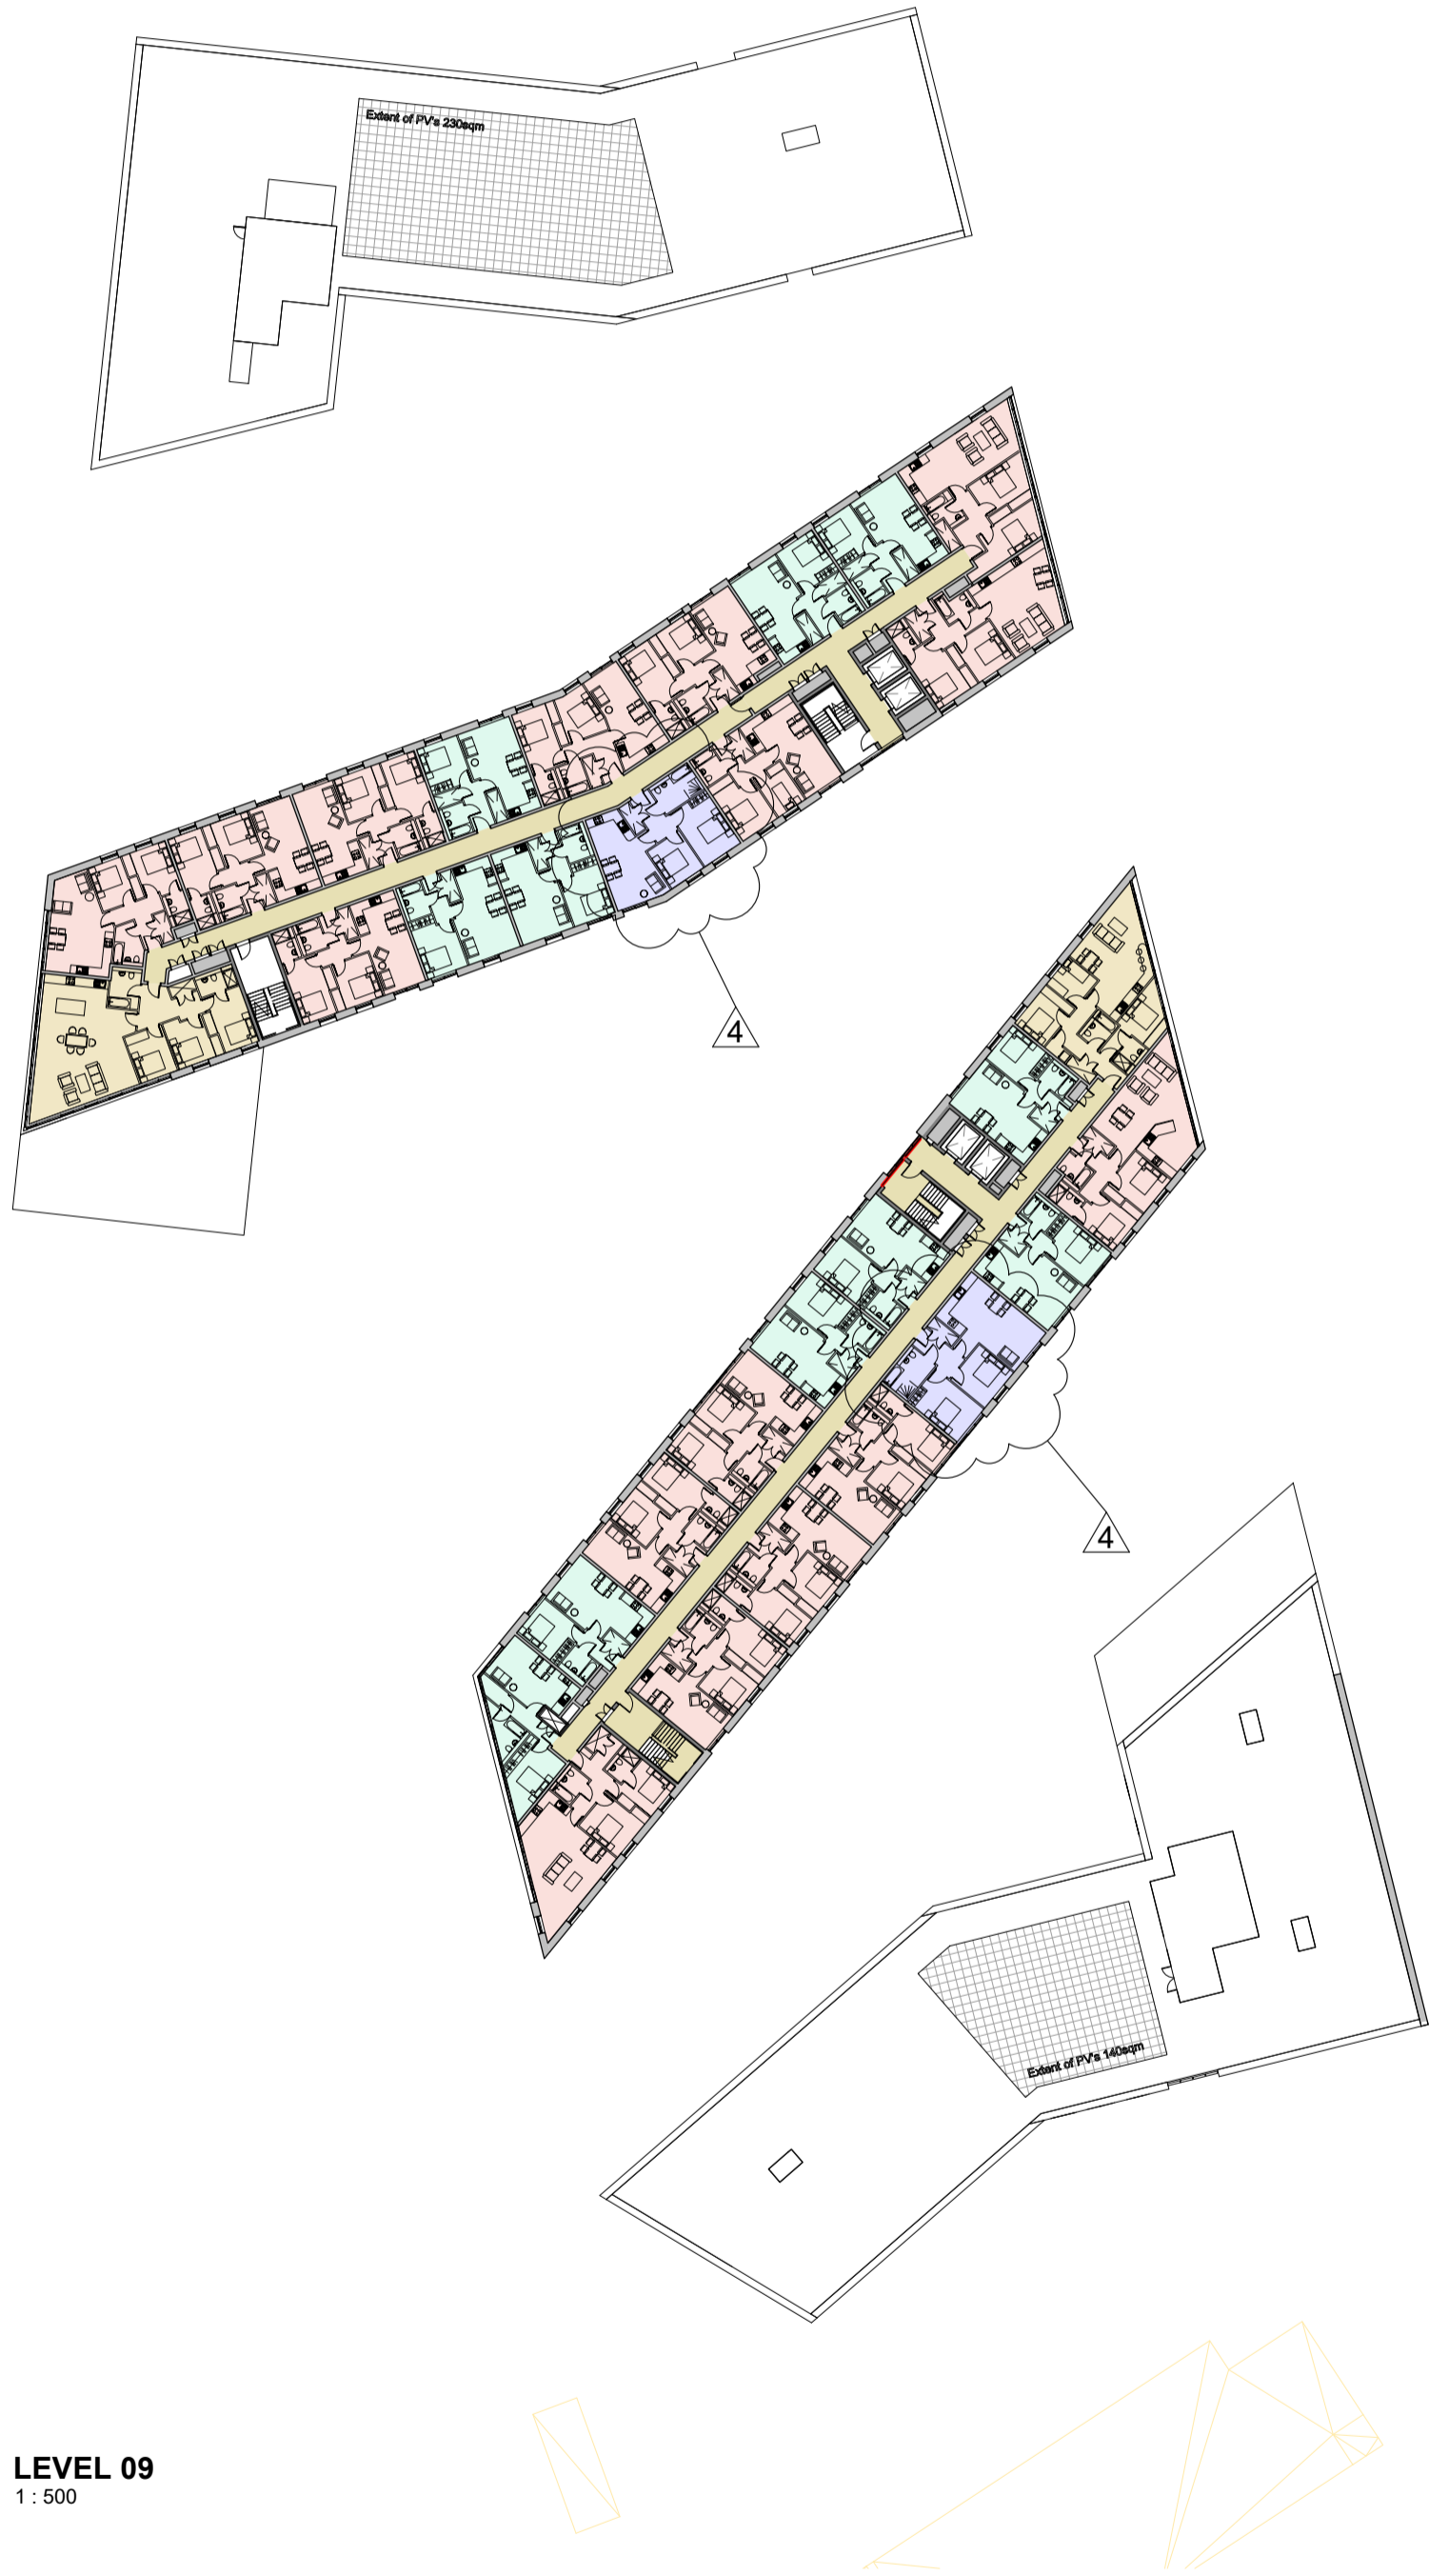

5	Bin stores added to commercial units	20200511
4	Wheelchair accessible apartments added	20200306
3	Changes to landscaping including wind mitigation measures following planning meeting and consultant feedback	20190709
2	Further changes to tree layout and other wind mitigation mitigation measures following consultant input	20190911
1	Change to roof plant cladding, to match metallic cladding used on the upper main parts of the building(s)	20190418

Revision:

Scale	As indicated	A1
Status	Planning	
Drawn By	Author	
Checked By	Checker	
Date	11/21/17	

Client:
Maro Developments
Project:
Brunswick Quay

Sheet Name:
Level 09 and Level 10

Drawing Number:	16047_PL06	Revision:	5
-----------------	------------	-----------	---

fletcher|rae
Architects | Master Planners | Designers

Hill Quays, 5 Jordan Street, Manchester, M15 4PY

t +44 (0) 161 242 1140
f +44 (0) 161 242 1141
w www.fletcher-rae.com
e info@fletcher-rae.com

