


# rice house st vincent's school liverpool

This drawing to be read in conjunction with Floor Plans/Elevations

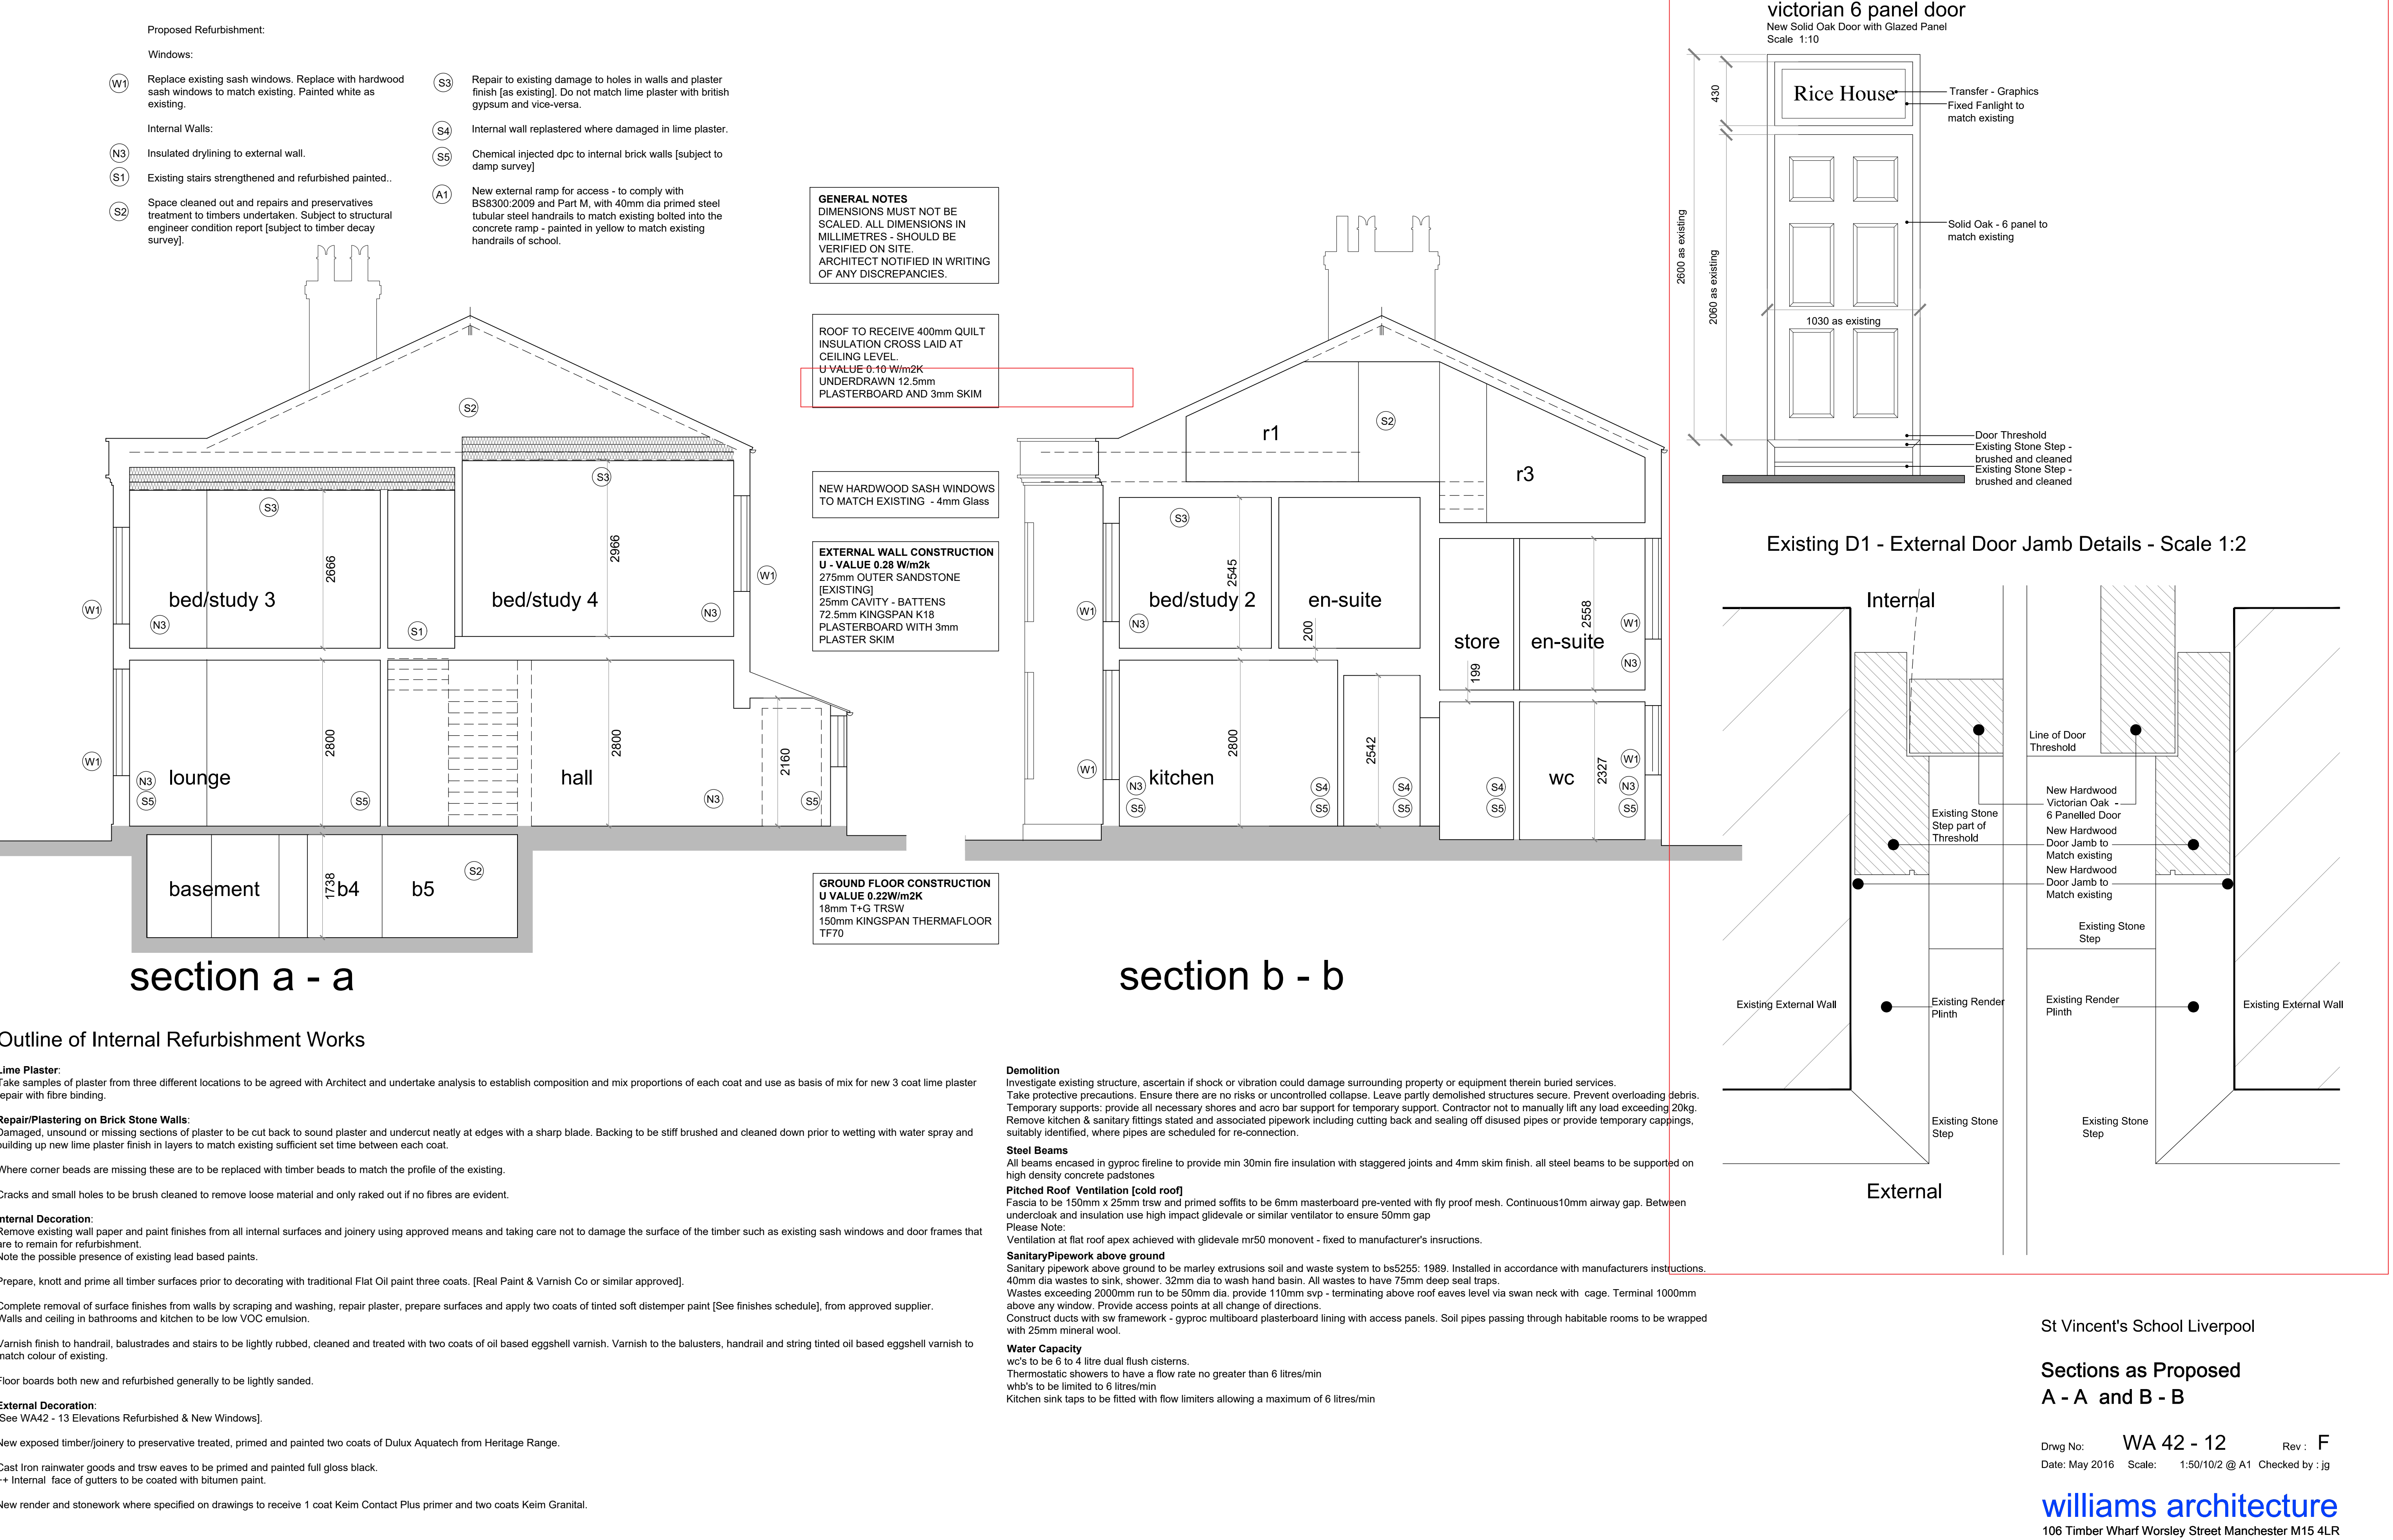

Rev A: 02.07.14 - Specification notes added.  
Rev B: 02.09.14 - Planning notes added.  
Rev C: 23.10.15 - Layout amended shower1/bed1 omitted.  
Rev D: 12.04.16 - Updated for Building Regulations.  
Rev E: 19.04.16 - En suites added.  
Rev F: 19.05.16 - Omit Slimlite double glazing, added D1  
External door elevation with details.

St Vincent's School Liverpool

Sections as Proposed  
A - A and B - B

Drwg No: WA 42 - 12 Rev : F  
Date: May 2016 Scale: 1:50/10/2 @ A1 Checked by : jg

williams architecture  
106 Timber Wharf Worsley Street Manchester M15 4LR