
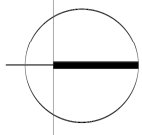


NOTES

ALL DIMENSIONS AND LEVELS ARE TO BE CHECKED ON SITE
ANY DISCREPANCIES ARE TO BE REPORTED TO THE ARCHITECT
BEFORE ANY WORK COMMENCES
THIS DRAWING SHALL NOT BE SCALED TO ASCERTAIN ANY
DIMENSIONS WORK TO FIGURED DIMS ONLY
THIS DRAWING SHALL NOT BE REPRODUCED WITHOUT EXPRESS
WRITTEN PERMISSION FROM AFL LTD.


LFC Ownership Boundary
Planning Application Boundary

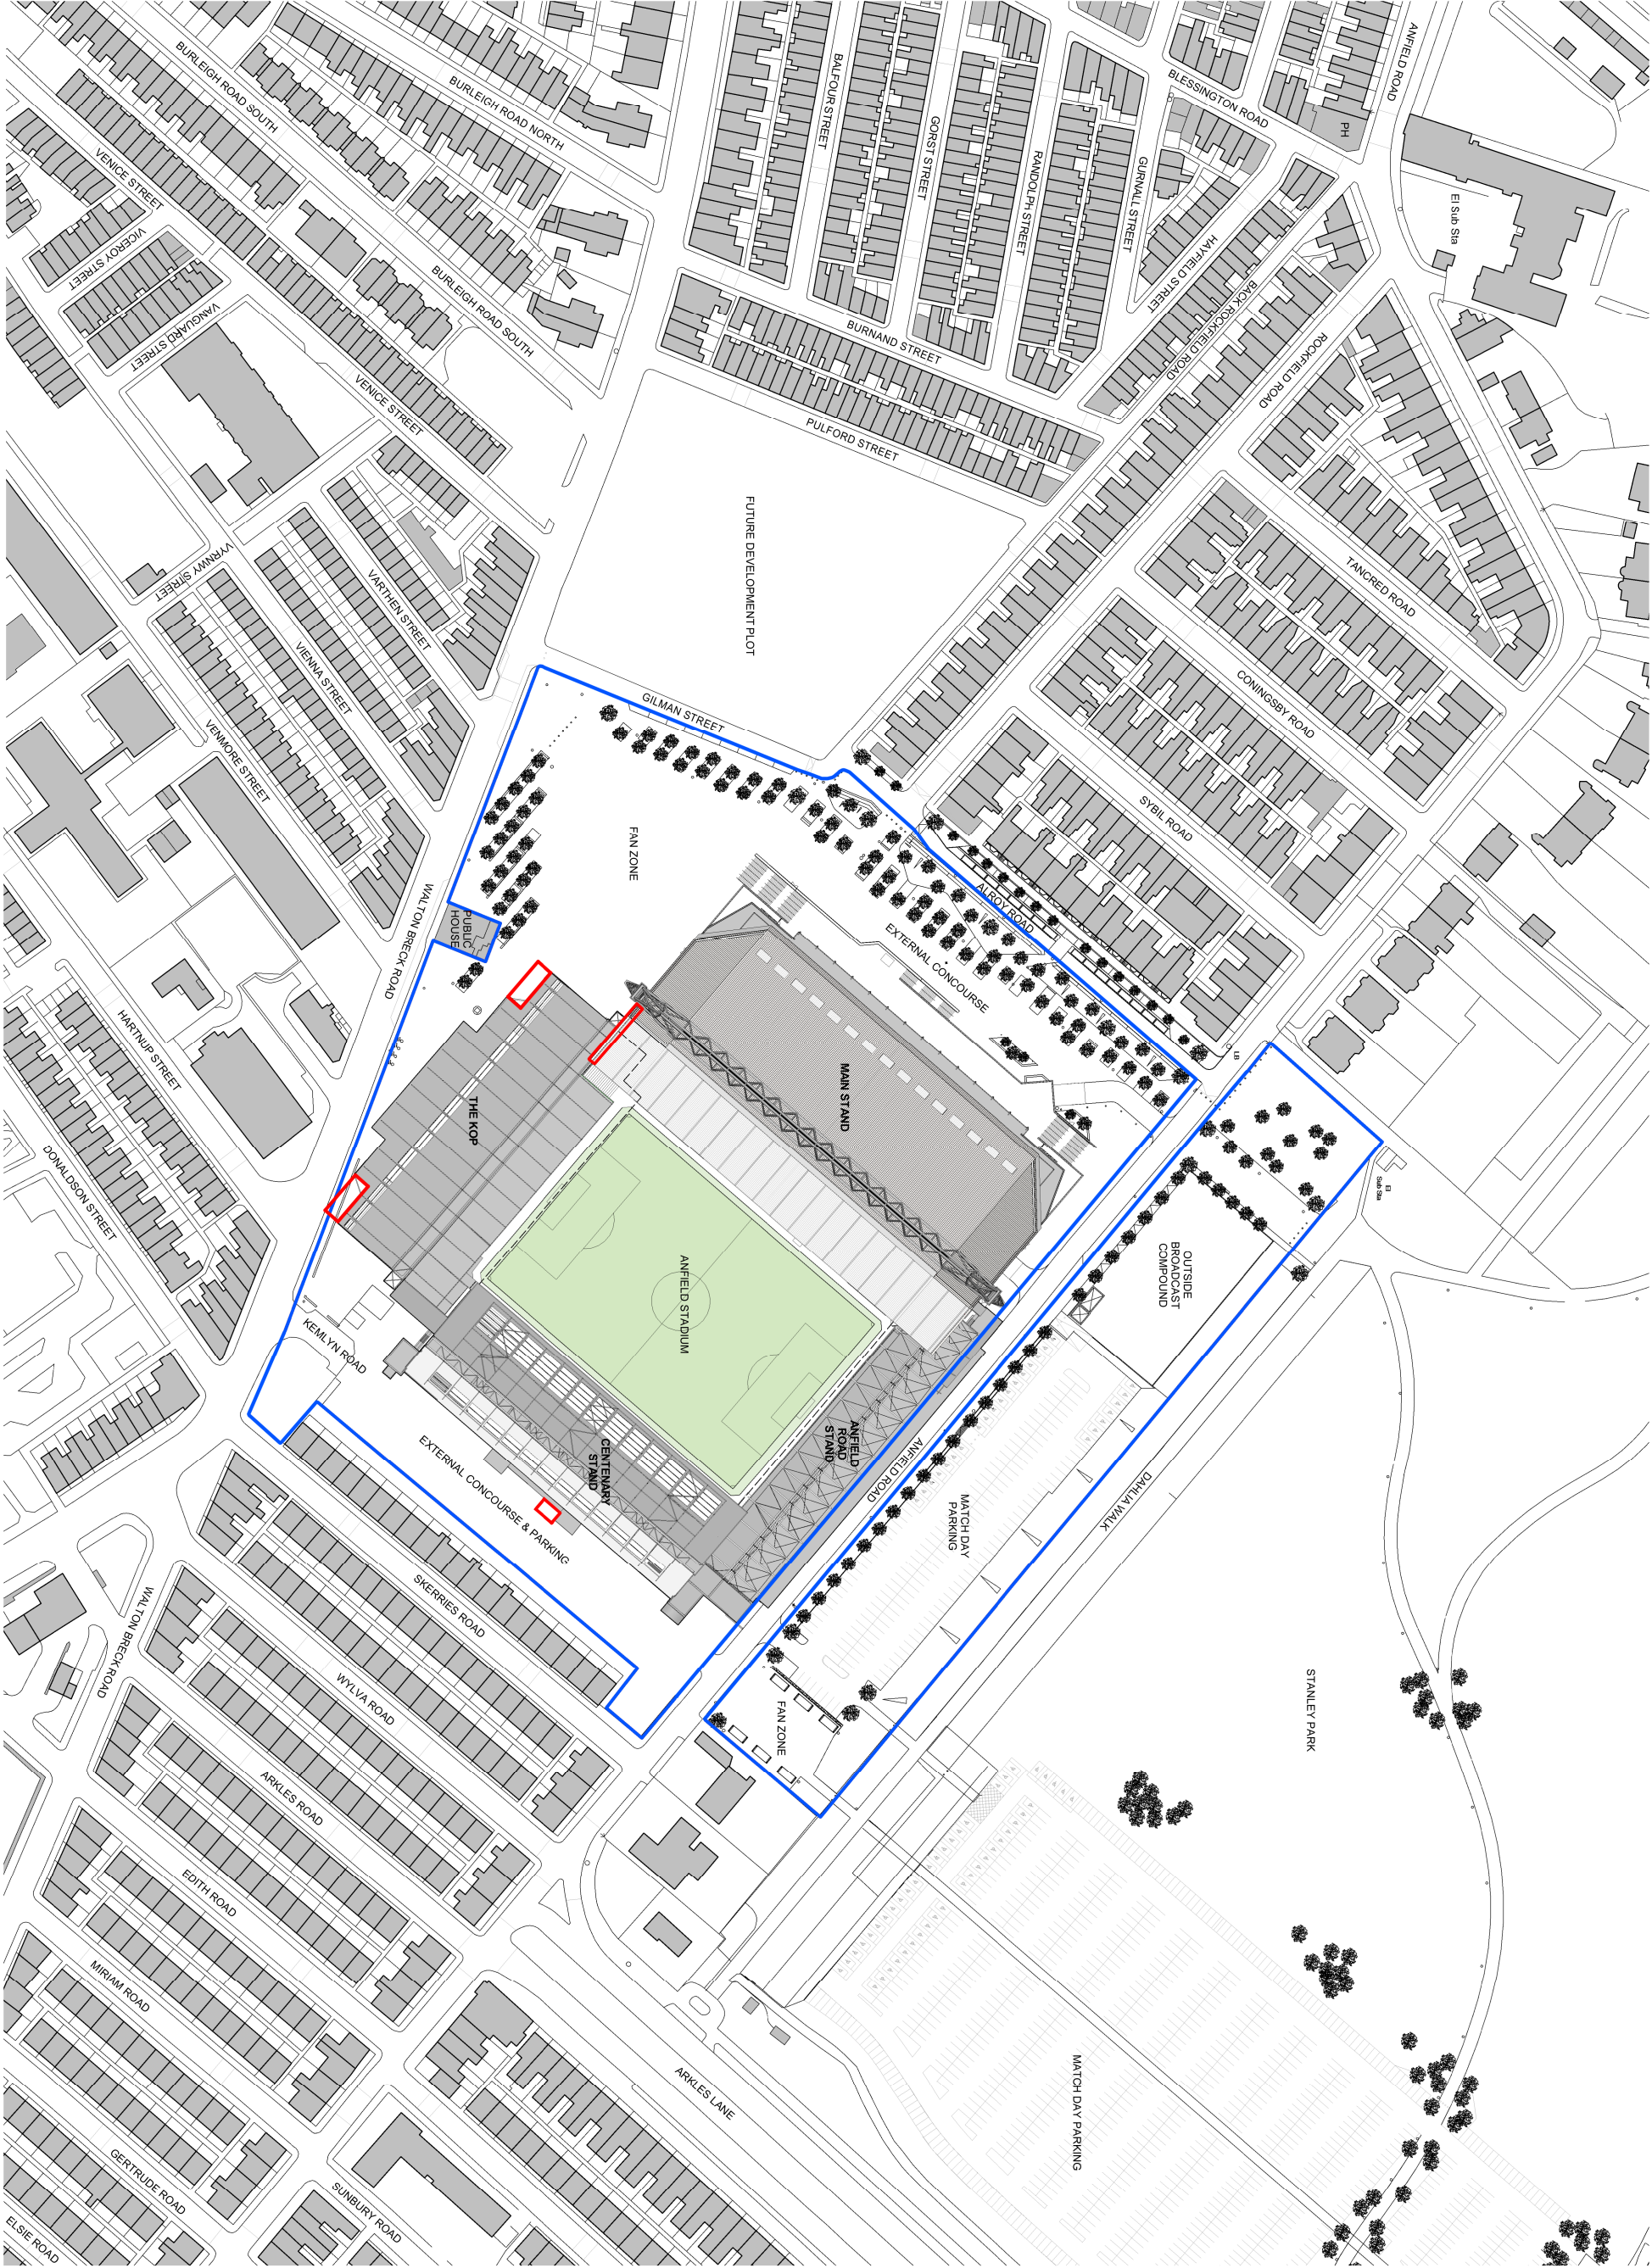

AFL Architects
31 George House
55 Priory Street
Liverpool L3 5AF
Tel: +44(0)151 238 6263
Fax: +44(0)151 238 6484
www.afl-architects.com
info@afl-architects.com
t: +44 (0)20 781 8877



key plan

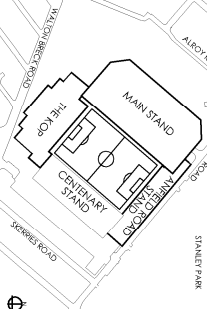

drawing title
Accessible Stadium Amendments
Proposed Site Plan
Ownership & Planning boundaries

draw purpose
PLANNING

scale	As indicated	drawn J.C.	checked M.
@ sheet size A1		rev date	20/02/2017
1:6,1203	AFL-00-ZL-DR-A-20101	P2	
JCB/AR		drawing number	revision