



NOTES

ALL DIMENSIONS AND LEVELS ARE TO BE CHECKED ON SITE
ANY DISCREPANCIES ARE TO BE REPORTED TO THE ARCHITECT
BEFORE ANY WORK COMMENCES
THIS DRAWING SHALL NOT BE SCALED TO ASCERTAIN ANY
DIMENSIONS WORK TO FIGURED DIMS ONLY
THIS DRAWING SHALL NOT BE REPRODUCED WITHOUT EXPRESS
WRITTEN PERMISSION FROM AFL LTD.

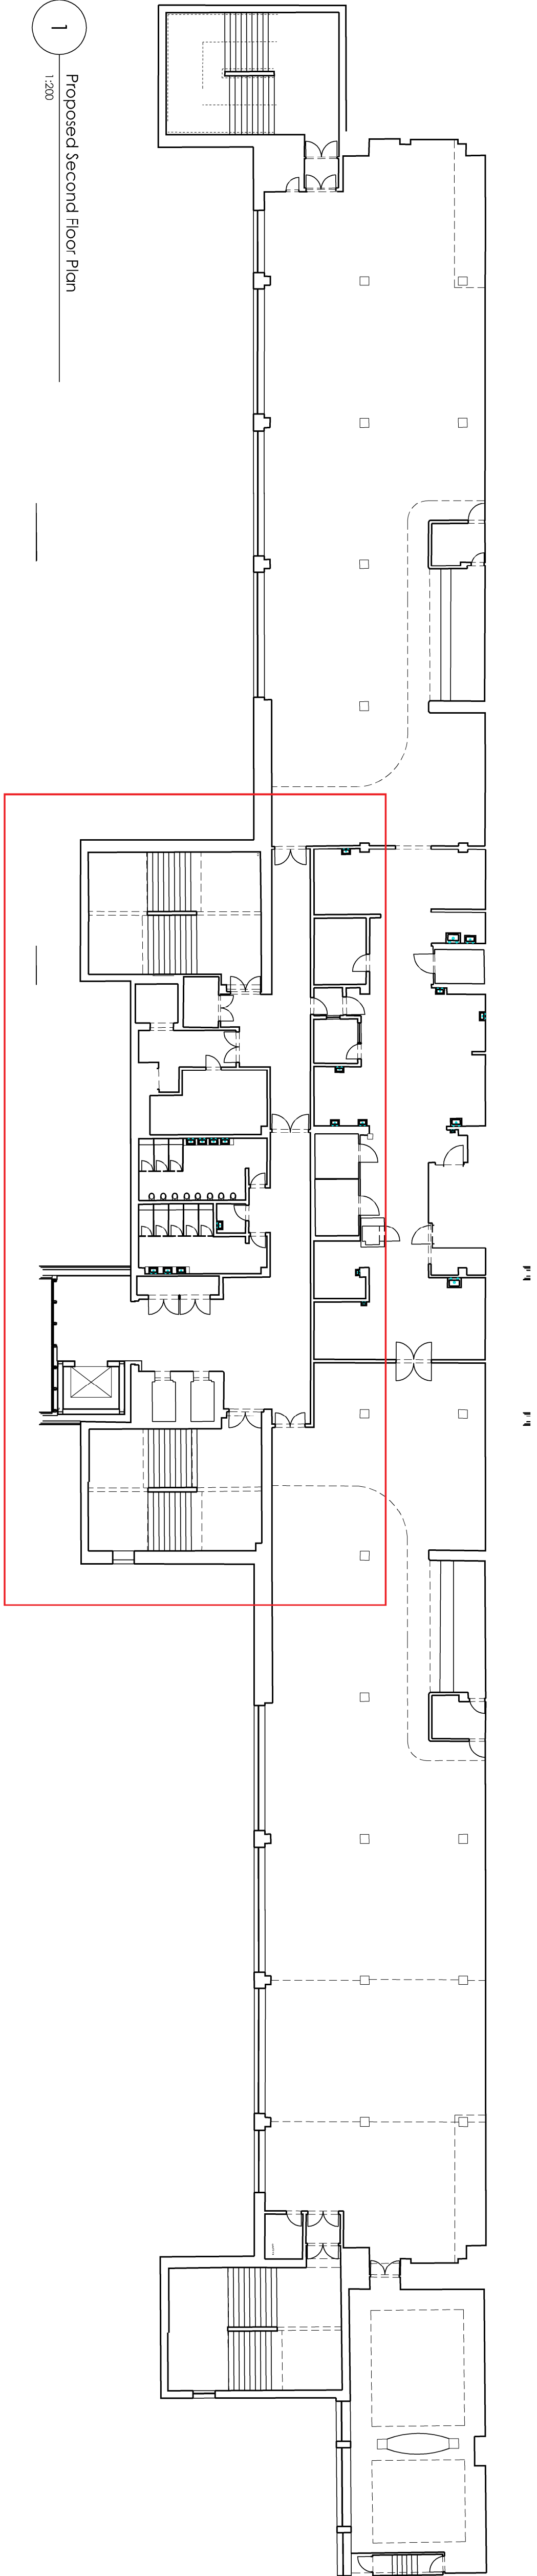

1 Proposed Second Floor Plan
1:200

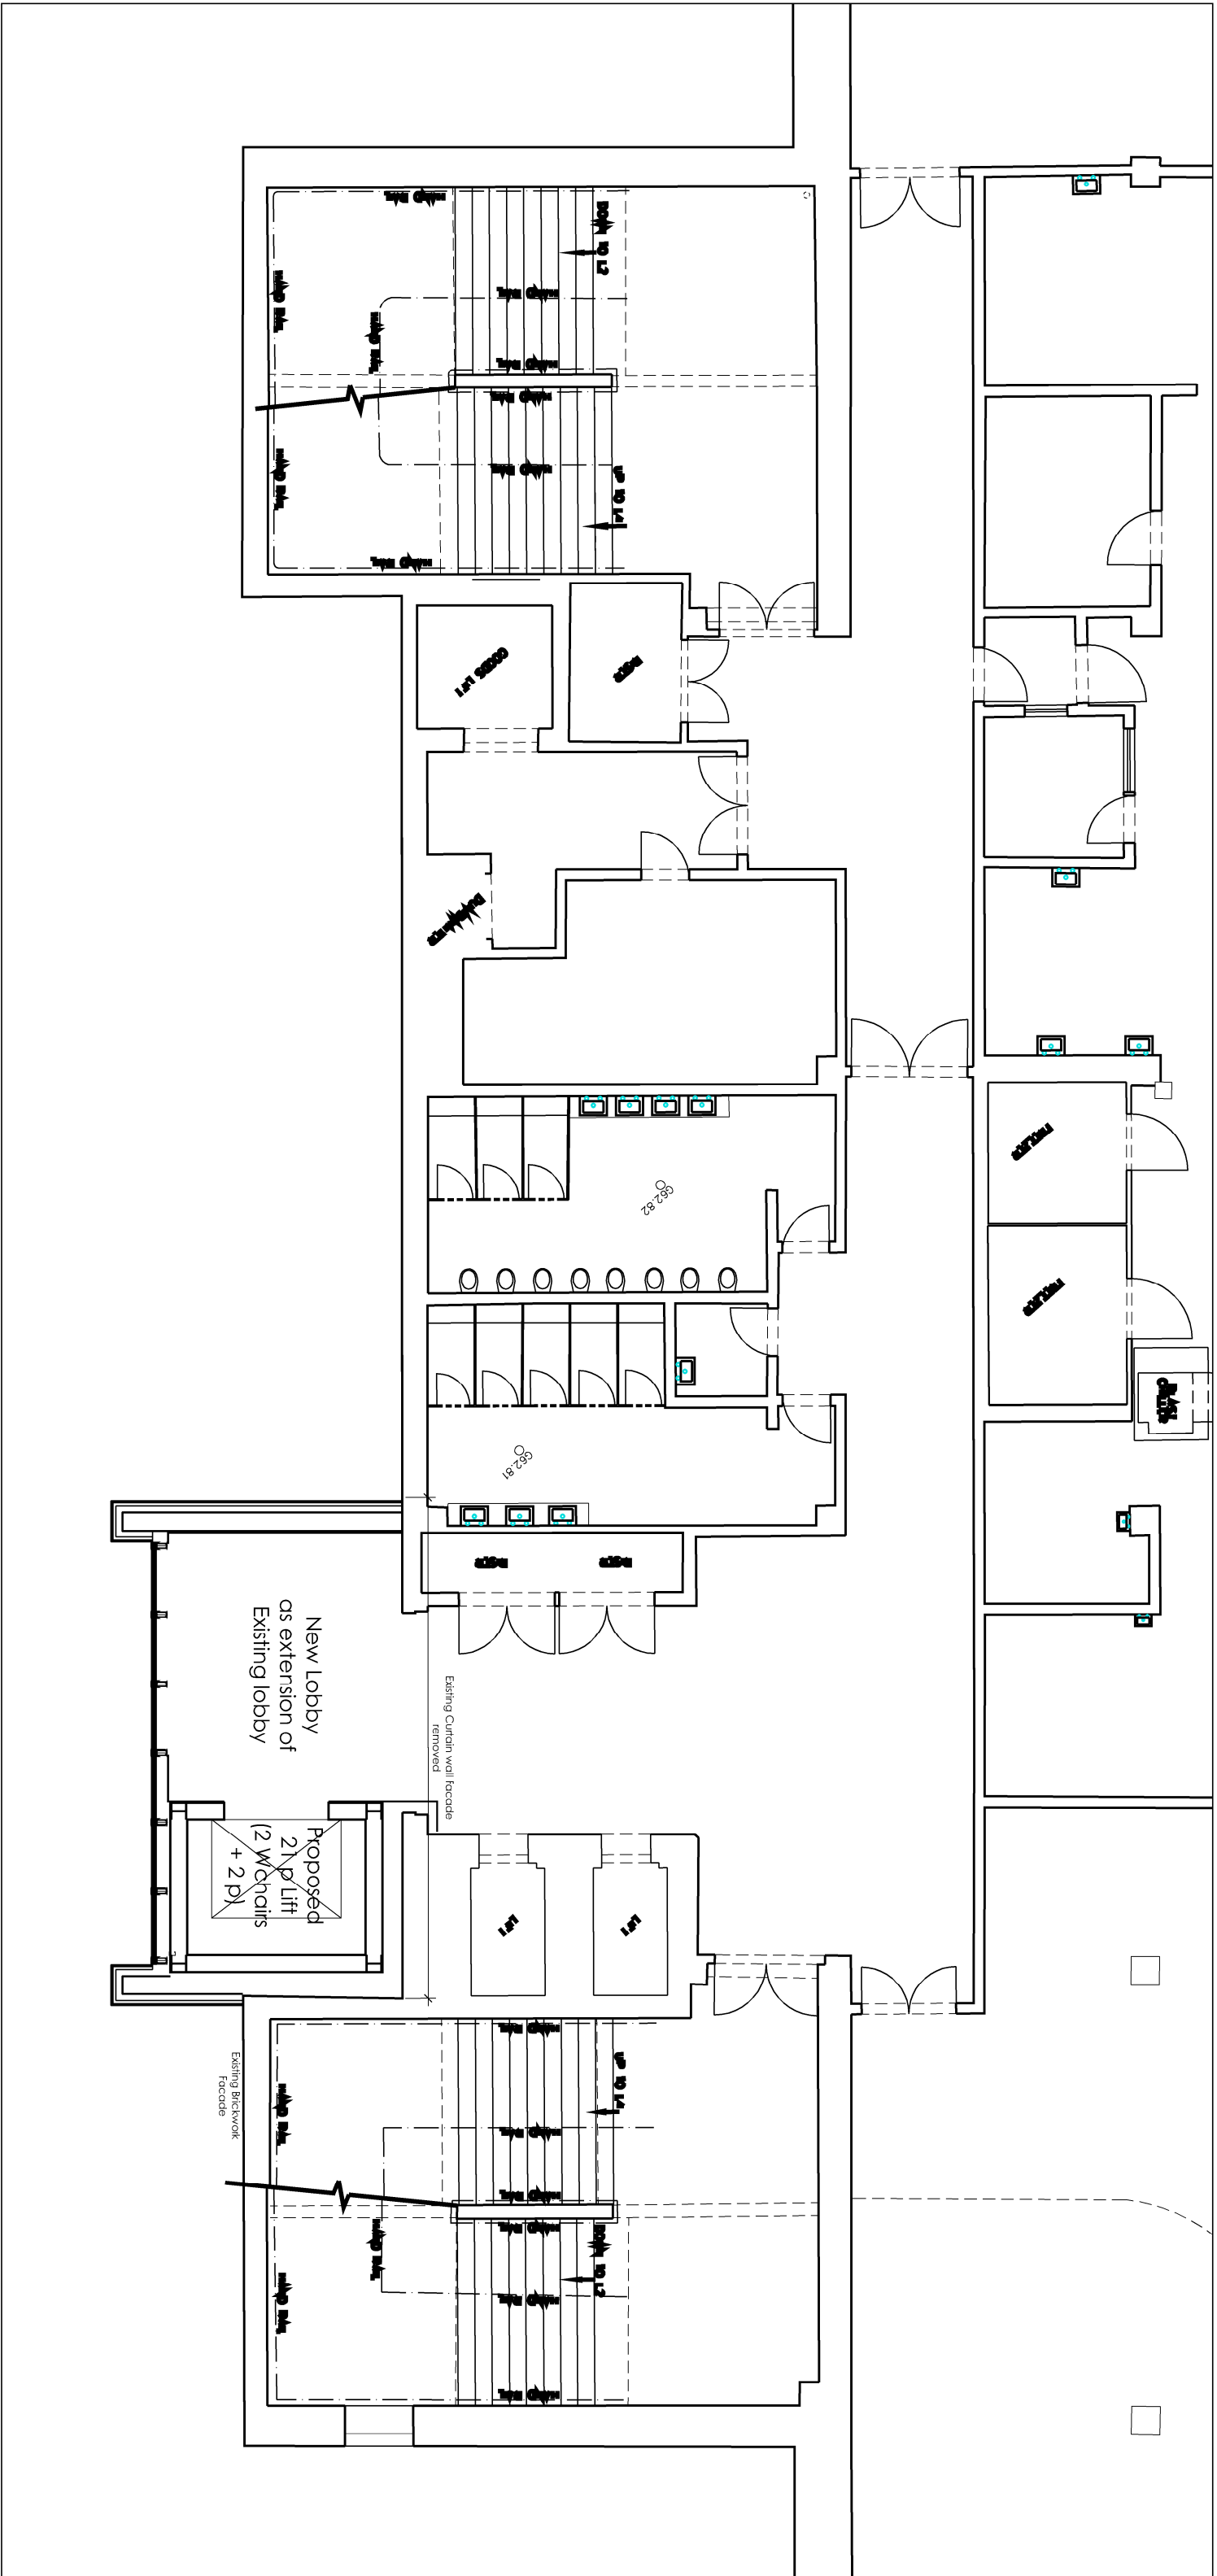

2 Enlarged Plan
1:100

P1 07/02/2017 Planning Application
JG


Project LFC Disbbed Review

Location Anfield Stadium, Liverpool

Client Liverpool Football Club

AFL Architects
31 George House
56 Peter Street
Liverpool L3 5DP
Merseyside UK
T: +44(0)161 236 6263
F: +44(0)161 236 6484
W: www.aflarchitects.com
E: info@aflarchitects.com
T: +44(0)20 7831 8977

AFL
architects

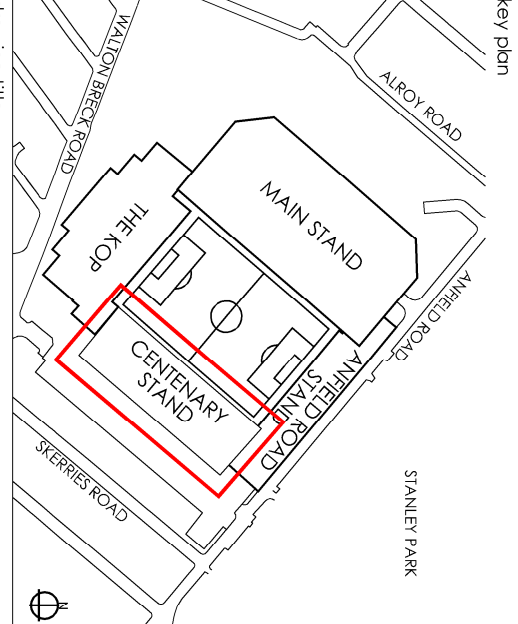

Drawing title
Accessible Stadia Amendments
Centenary Stand
Proposed Second Floor Plan

Draw purpose
PLANNING

Scale	As indicated	Drawn	JG	Checked	IM
@ sheet size	A1	Rev date	07/02/2017		
Job number	161203	Project	AFL-CE-02-DR-A-20101	Revision	P1
		Drawing number			