



NOTES


ALL DIMENSIONS AND LEVELS ARE TO BE CHECKED ON SITE
ANY DISCREPANCIES ARE TO BE REPORTED TO THE ARCHITECT
BEFORE ANY WORK COMMENCES
THIS DRAWING SHALL NOT BE SCALED TO ASCERTAIN ANY
DIMENSIONS WORK TO FIGURED DIMS ONLY
THIS DRAWING SHALL NOT BE REPRODUCED WITHOUT EXPRESS
WRITTEN PERMISSION FROM AFL LTD.

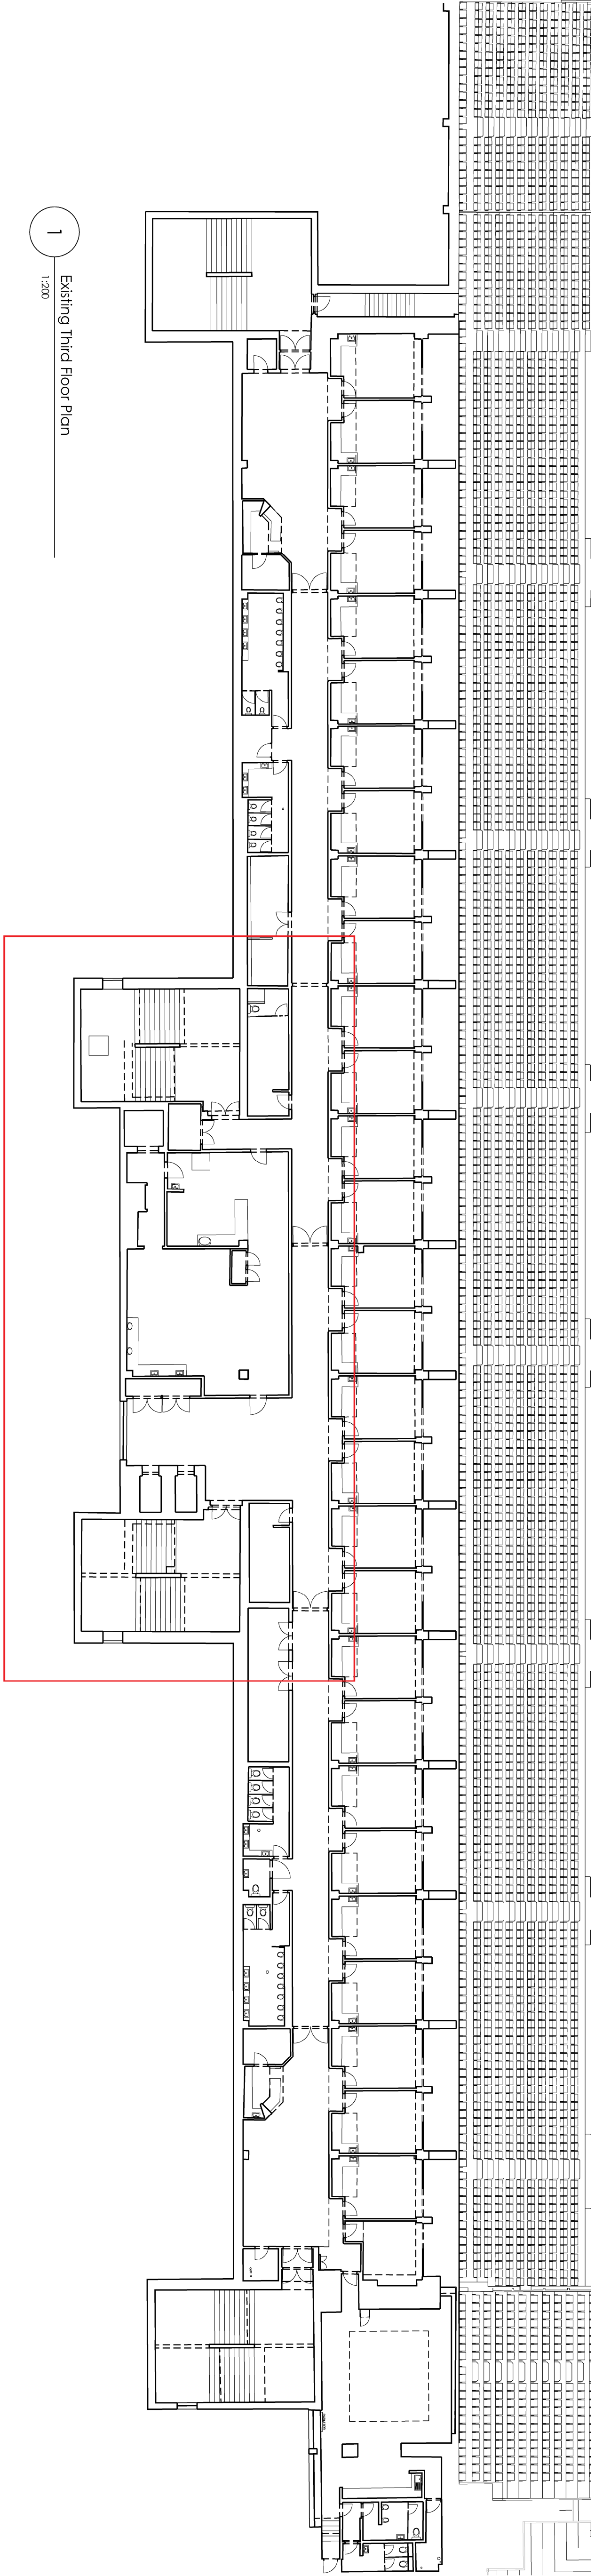

1 Existing Third Floor Plan
1:200

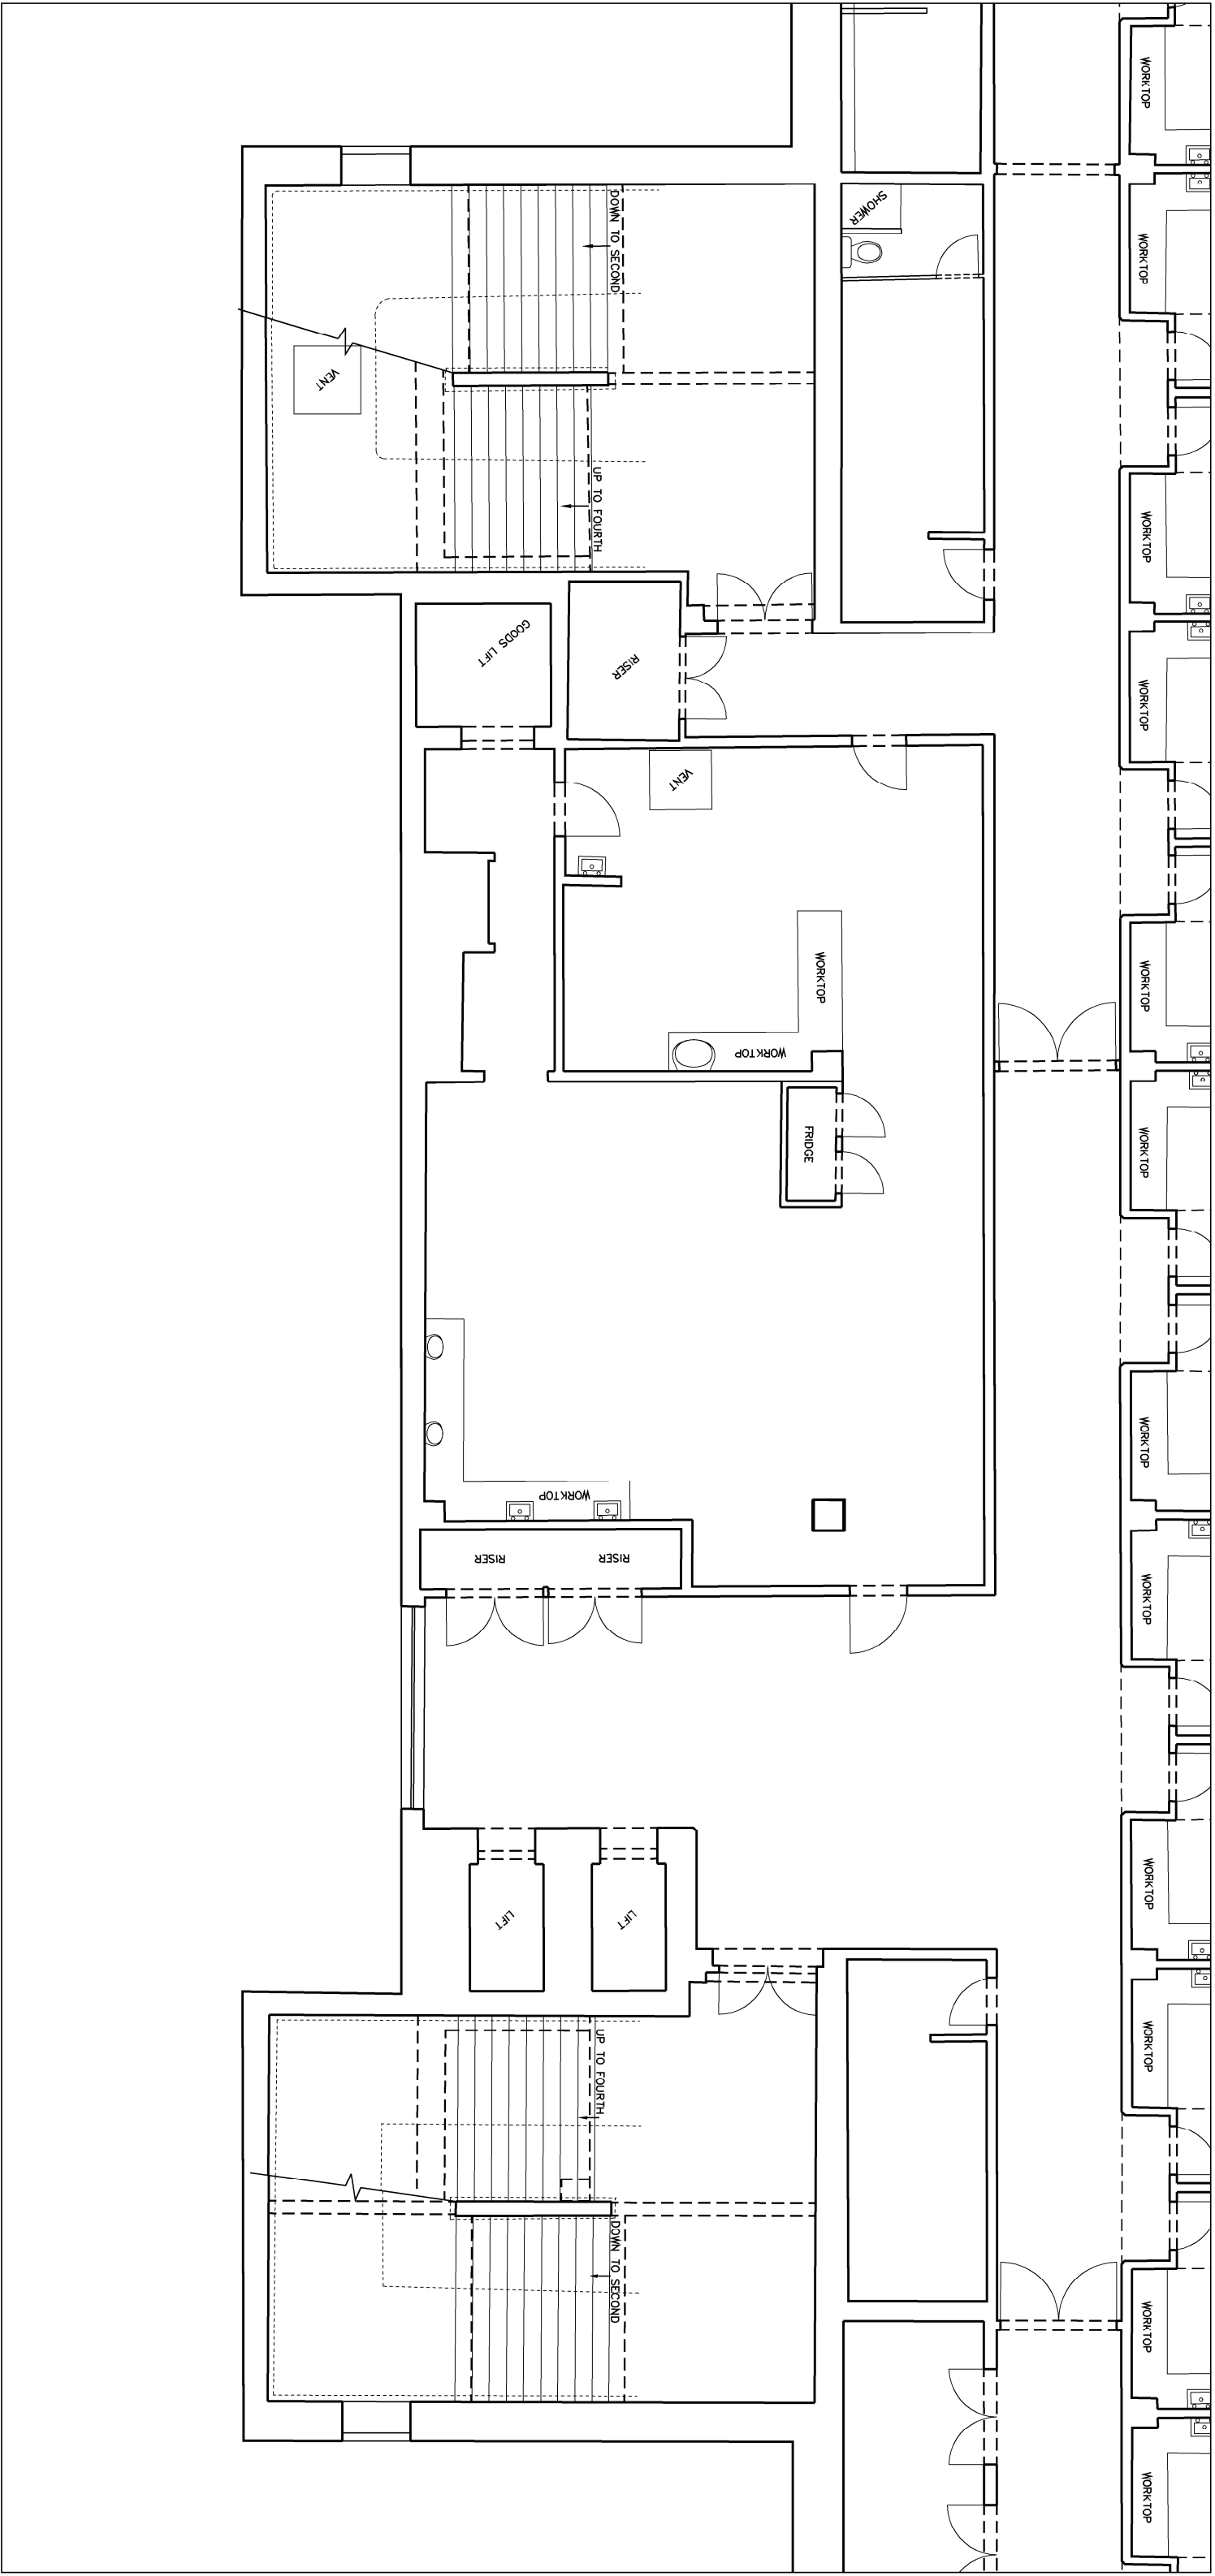

2 Enlarged Plan
1:100

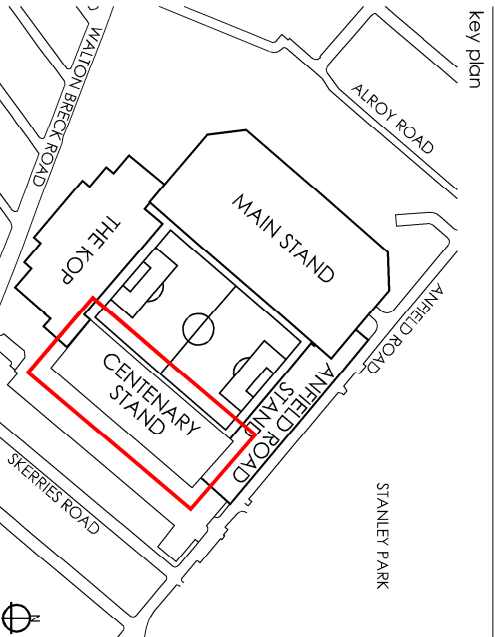

AFL Architects
31 George House
35 Pender Street
Liverpool L3 5JF
Tel: +44(0)161 236 6864
Fax: +44(0)161 236 6864
www.aflarchitects.com
aflarchitects.com

AFL
architects

Client
Liverpool Football Club

Location
Anfield Stadium, Liverpool

Project
LFC Disabled Review

rev date/rev description
P1 07/02/2017 Planning Application
JG

draw purpose
PLANNING

scale	As indicated	drawn JG	checked JM
@ sheet size A1		rev date	07/02/2017
161203	AFL-CE-03-DR-A-01101	P1	
job number	drawing number	revision	