



NOTES

ALL DIMENSIONS AND LEVELS ARE TO BE CHECKED ON SITE
ANY DISCREPANCIES ARE TO BE REPORTED TO THE ARCHITECT
BEFORE ANY WORK COMMENCES
THIS DRAWING SHALL NOT BE SCALED TO ASCERTAIN ANY
DIMENSIONS WORK TO FIGURED DIMS ONLY
THIS DRAWING SHALL NOT BE REPRODUCED WITHOUT EXPRESS
WRITTEN PERMISSION FROM AFL LTD.

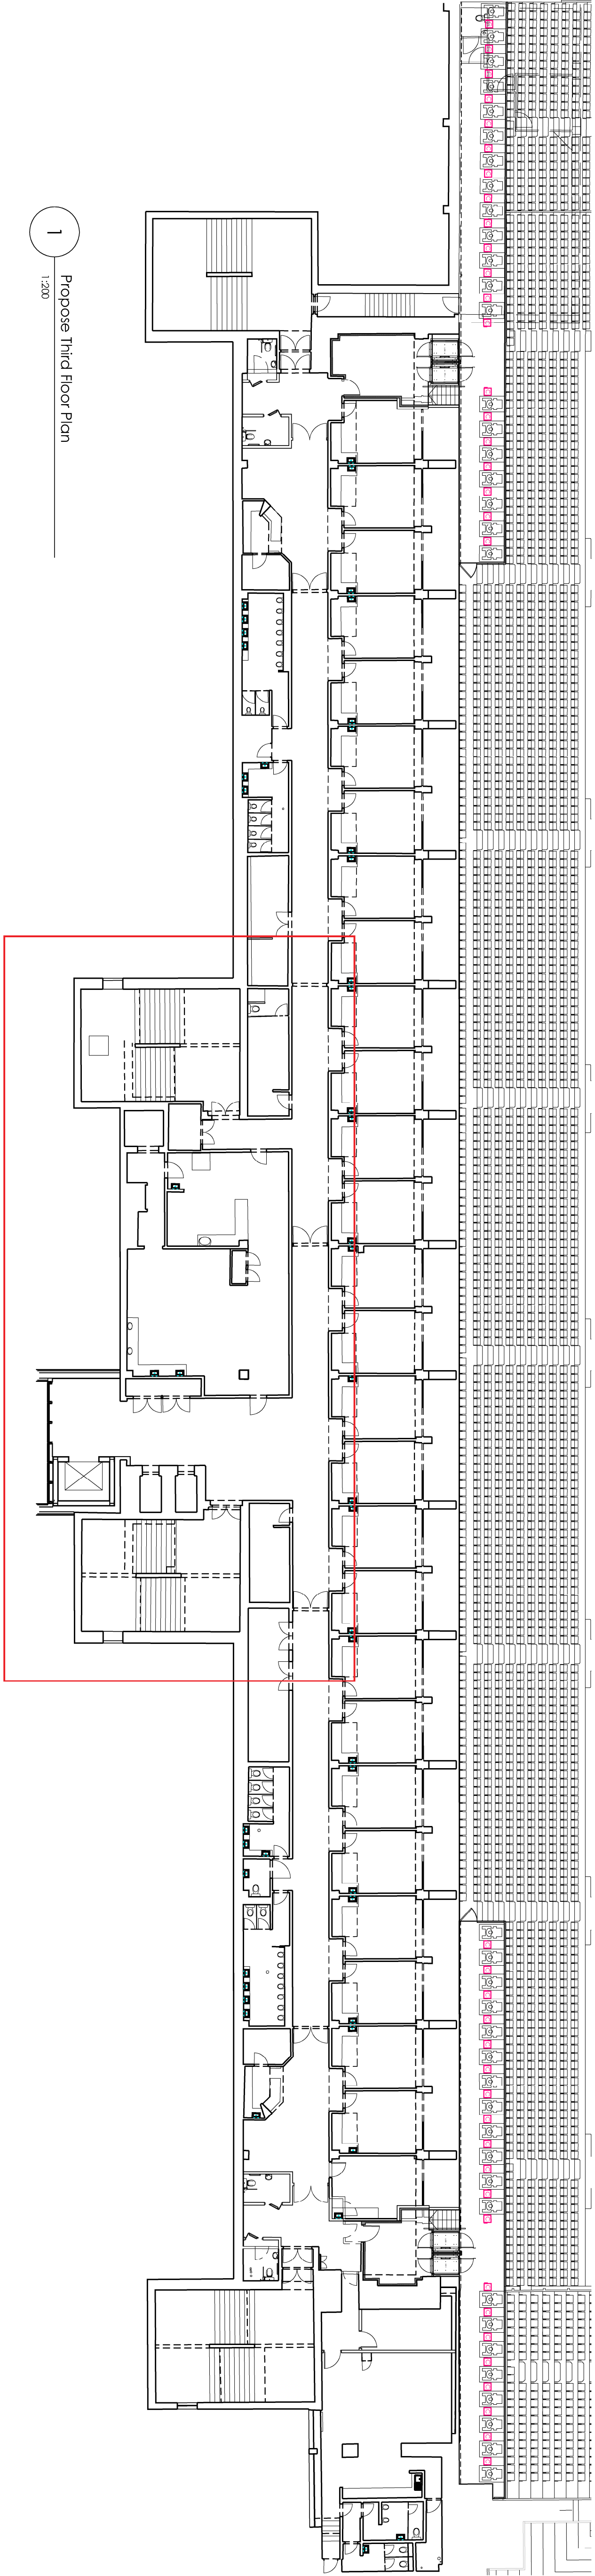

1
1:200
Propose Third Floor Plan

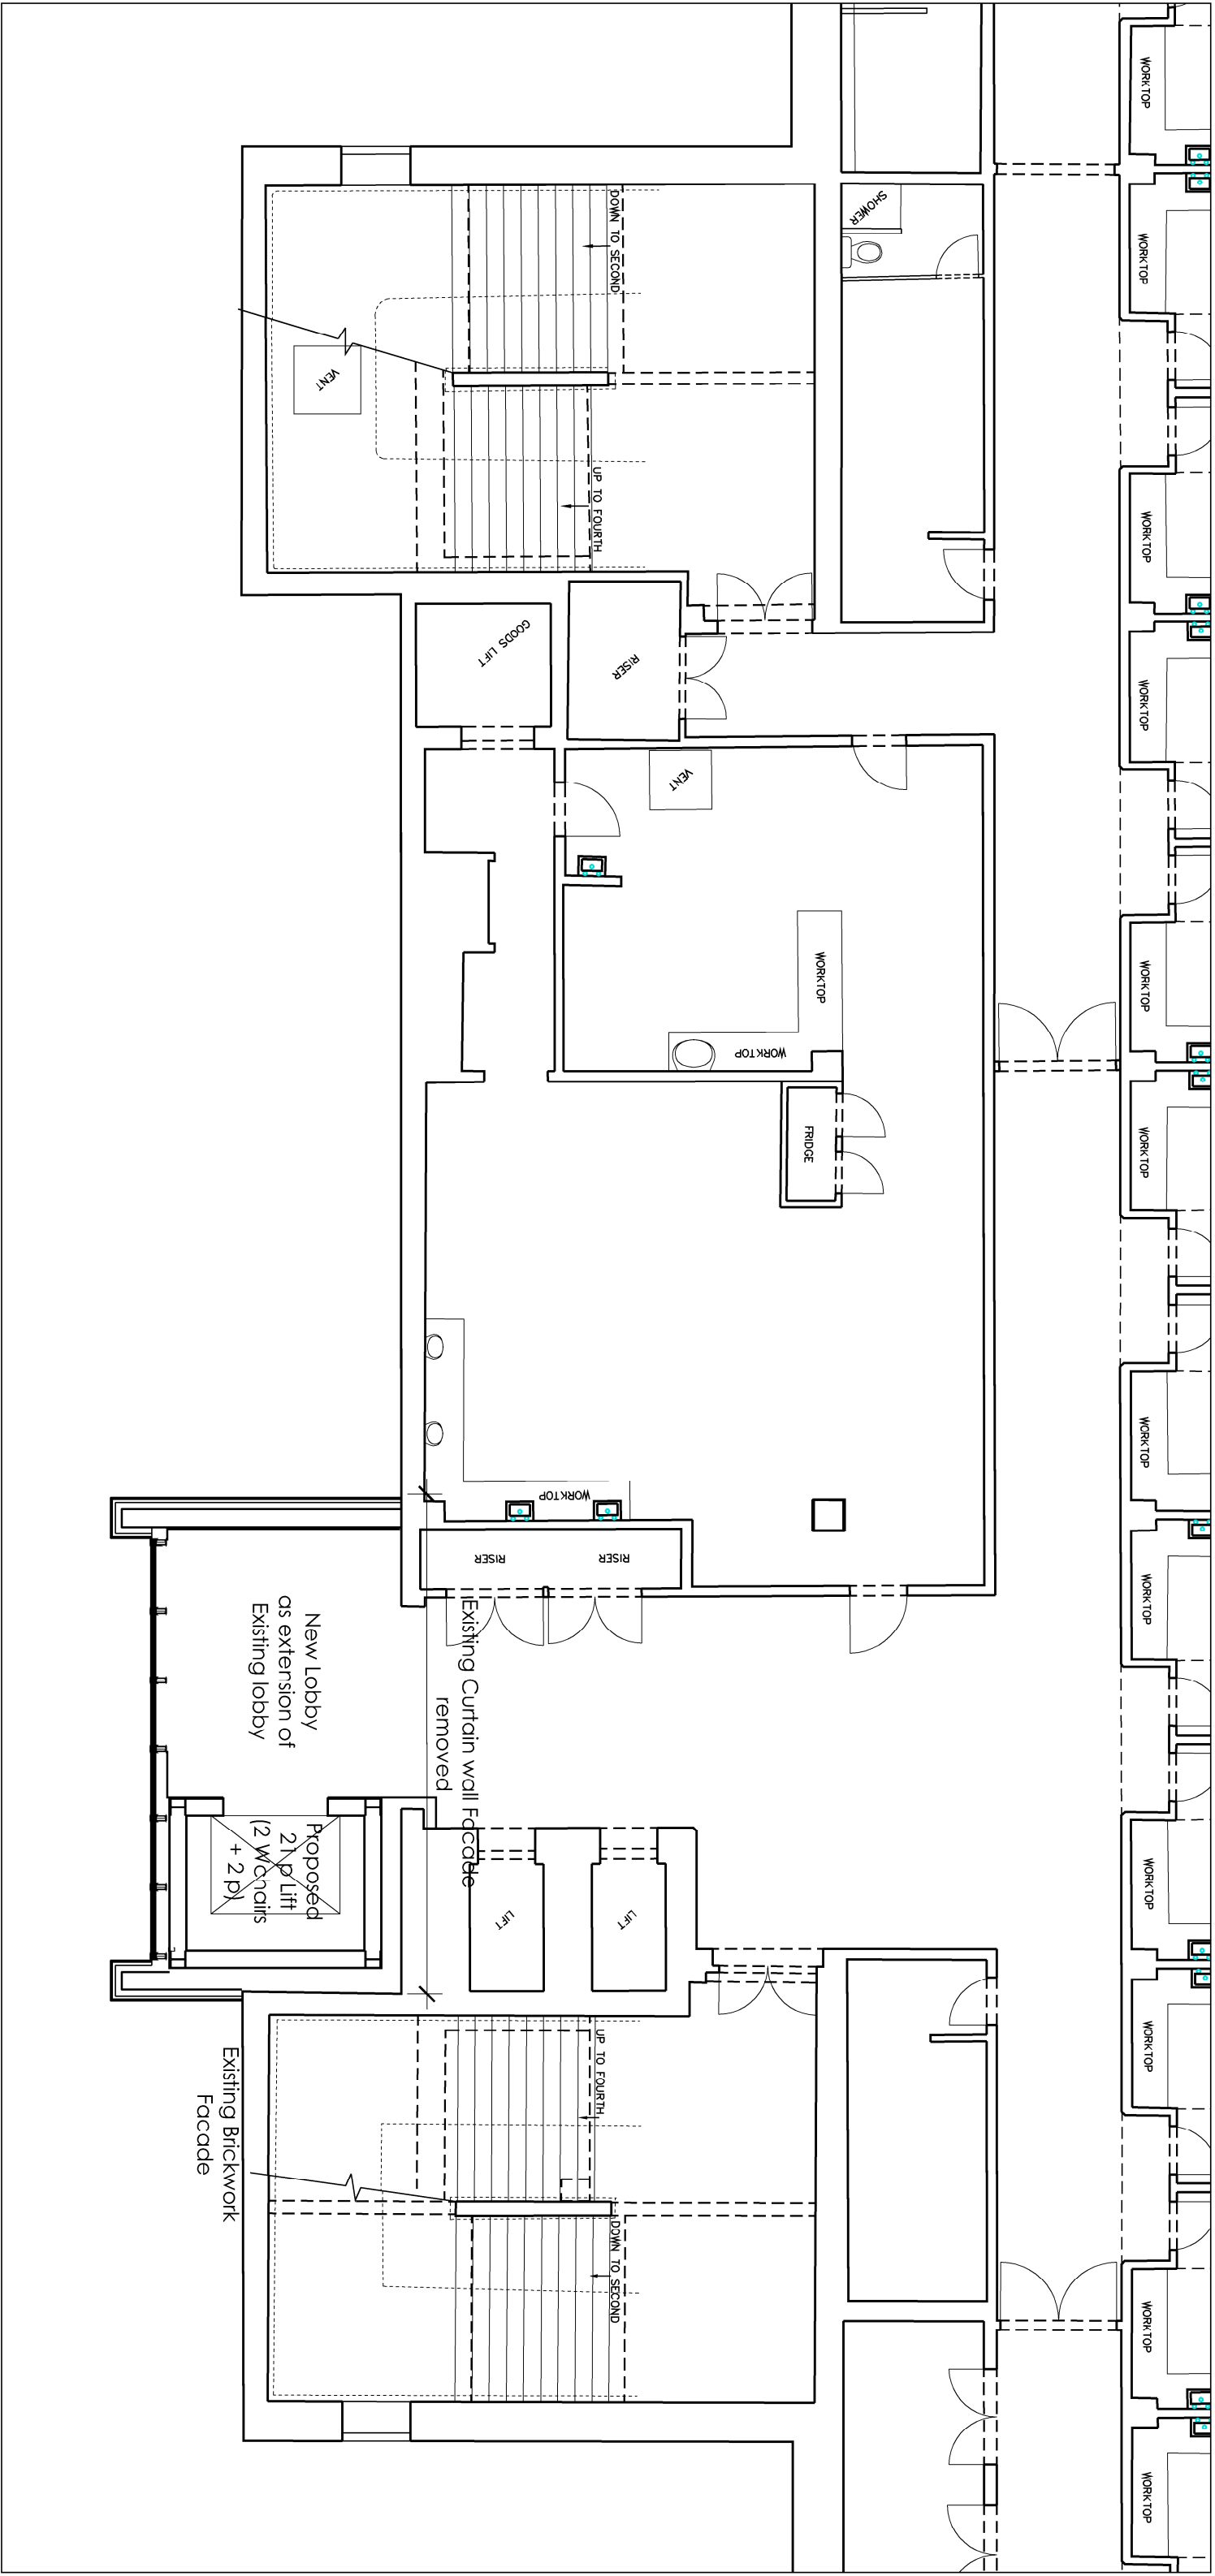

2
1:100
Enlarged Plan

AFL Architects
31 George House
56 Pender Street
Manchester M4 3EP
T: +44(0)161 236 6263
F: +44(0)161 236 6464
W: www.aflarchitects.com
E: info@aflarchitects.com
T: +44(0)20 7831 8977

AFL
architects

Client
Liverpool Football Club

Location
Anfield Stadium, Liverpool

Project
LFC Disabled Review

rev date/rev description
P1 07/02/2017 Planning Application
JG

Key plan
The plan shows the location of the proposed third floor extension within the context of the existing building and the surrounding site. The plan includes labels for the 'MAIN STAND', 'CENTINERY STAND', 'EXISTING BRICKWORK', and 'EXISTING LOBBY'. The plan also shows the 'NEW LOBBY' extension and the 'EXISTING CURTAIN WALL'.

dwg purpose
PLANNING

scale	As indicated	drawn	JG	checked	JM
@ sheet size	A1	rev date	07/02/2017		
job number	161203	AFL-CE-03-DR-A-20101	P1		
		drawing number		revision	