



NOTES

ALL DIMENSIONS AND LEVELS ARE TO BE CHECKED ON SITE  
ANY DISCREPANCIES ARE TO BE REPORTED TO THE ARCHITECT  
BEFORE ANY WORK COMMENCES  
THIS DRAWING SHALL NOT BE SCALED TO ASCERTAIN ANY  
DIMENSIONS WORK TO FIGURED DIMS ONLY  
THIS DRAWING SHALL NOT BE REPRODUCED WITHOUT EXPRESS  
WRITTEN PERMISSION FROM AFL LTD.

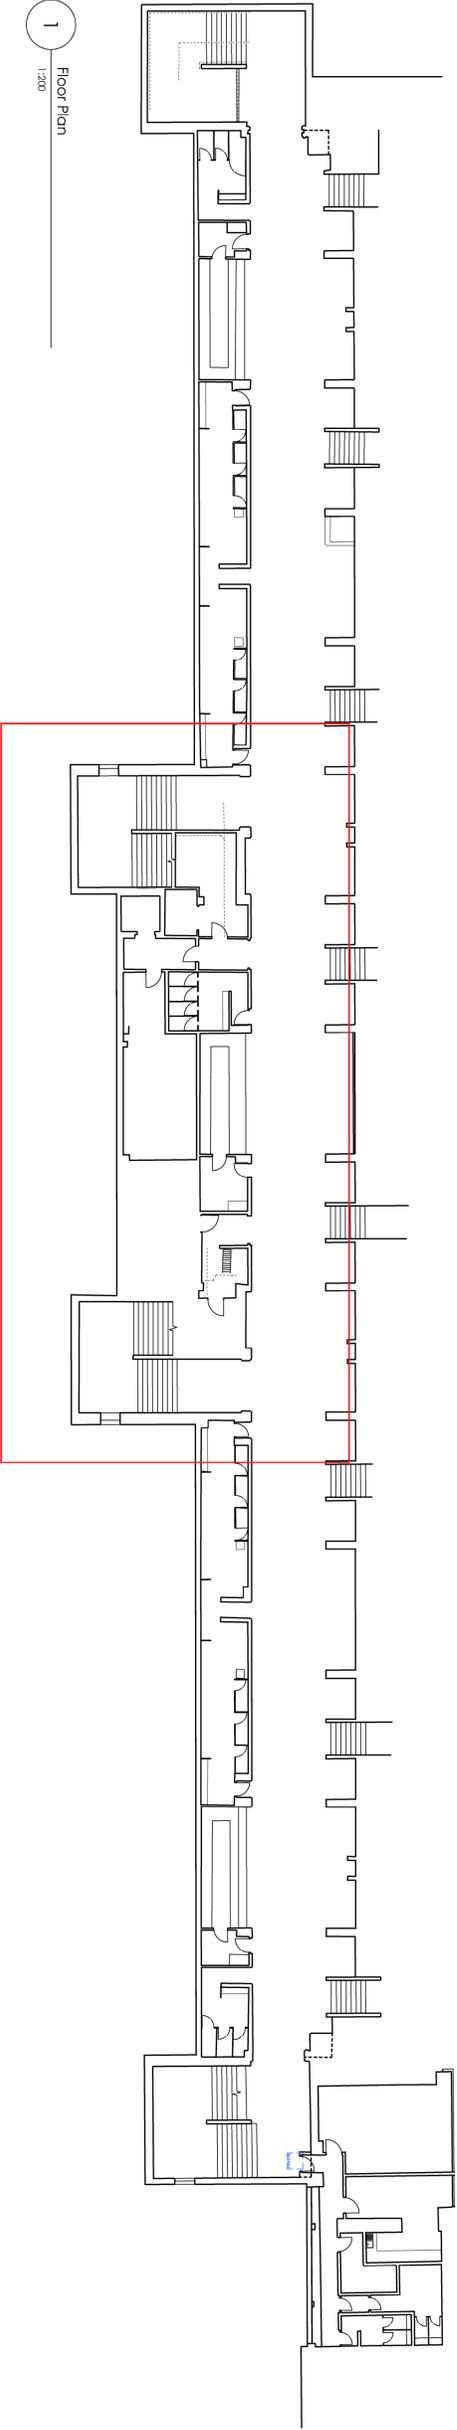

1 Floor Plan  
1:200

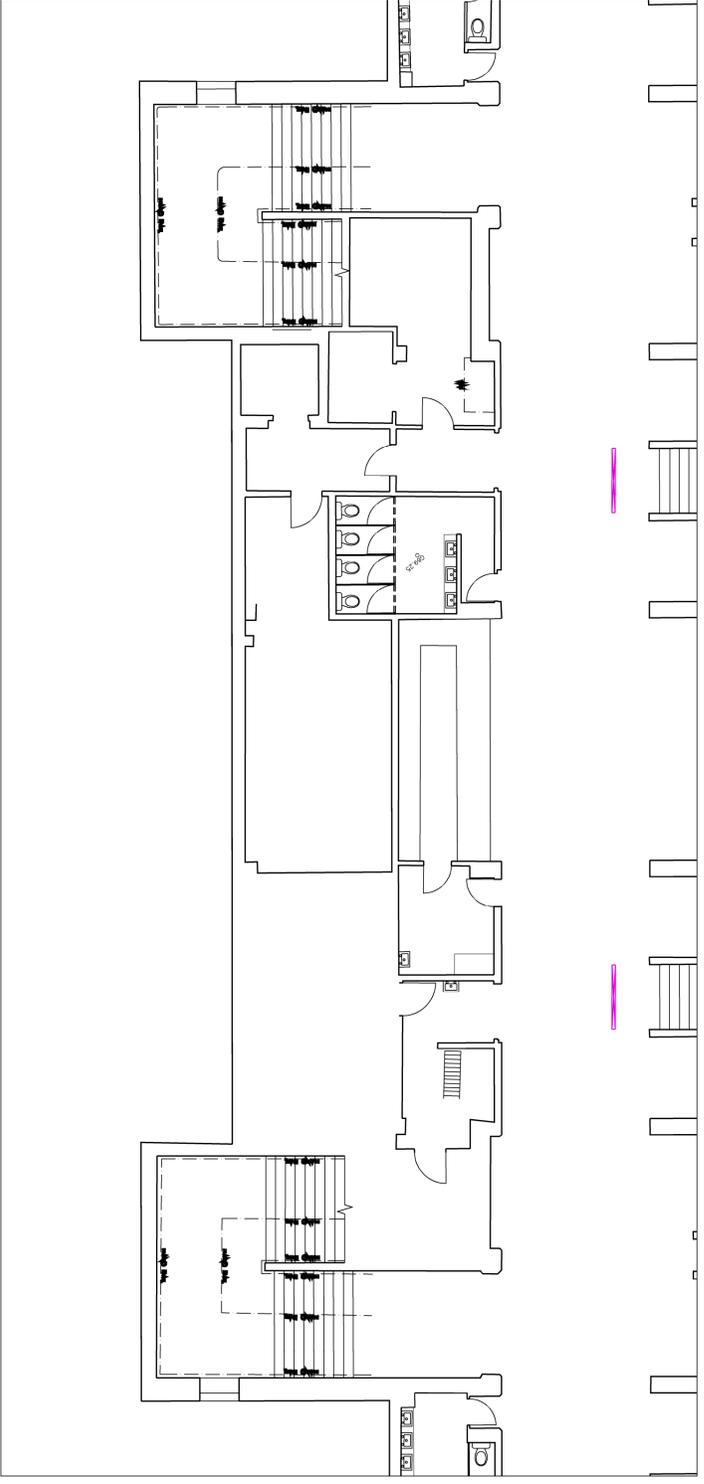

2 Enlarged Plan  
1:100

PI 07/02/2017 Planning Application

JG

rev. date/rev. description

project LFC Disabled Review

location Anfield Stadium, Liverpool

client Liverpool Football Club

**AFL Architects**  
51 Georges House  
58 Fother Street  
Manchester M2  
UK  
t: +44(0)161 238 6283  
f: +44(0)161 238 6884  
w: www.aflarchitects.com  
e: info@aflarchitects.com  
t: +44(0)201 7831 8877



architects



drawing title  
Accessible Stadia Amendments  
Centenary Stand  
Existing Fourth Floor Plan

draw purpose  
PLANNING

scale	As indicated	drawn JG	checked IM
1:61203	AFL-CE-04-DR-A-01101	PI	
161203	AFL-CE-04-DR-A-01101	PI	