



NOTES

ALL DIMENSIONS AND LEVELS ARE TO BE CHECKED ON SITE
ANY DISCREPANCIES ARE TO BE REPORTED TO THE ARCHITECT
BEFORE ANY WORK COMMENCES
THIS DRAWING SHALL NOT BE SCALED TO ASCERTAIN ANY
DIMENSIONS WORK TO FIGURED DIMS ONLY
THIS DRAWING SHALL NOT BE REPRODUCED WITHOUT EXPRESS
WRITTEN PERMISSION FROM AFL LTD.

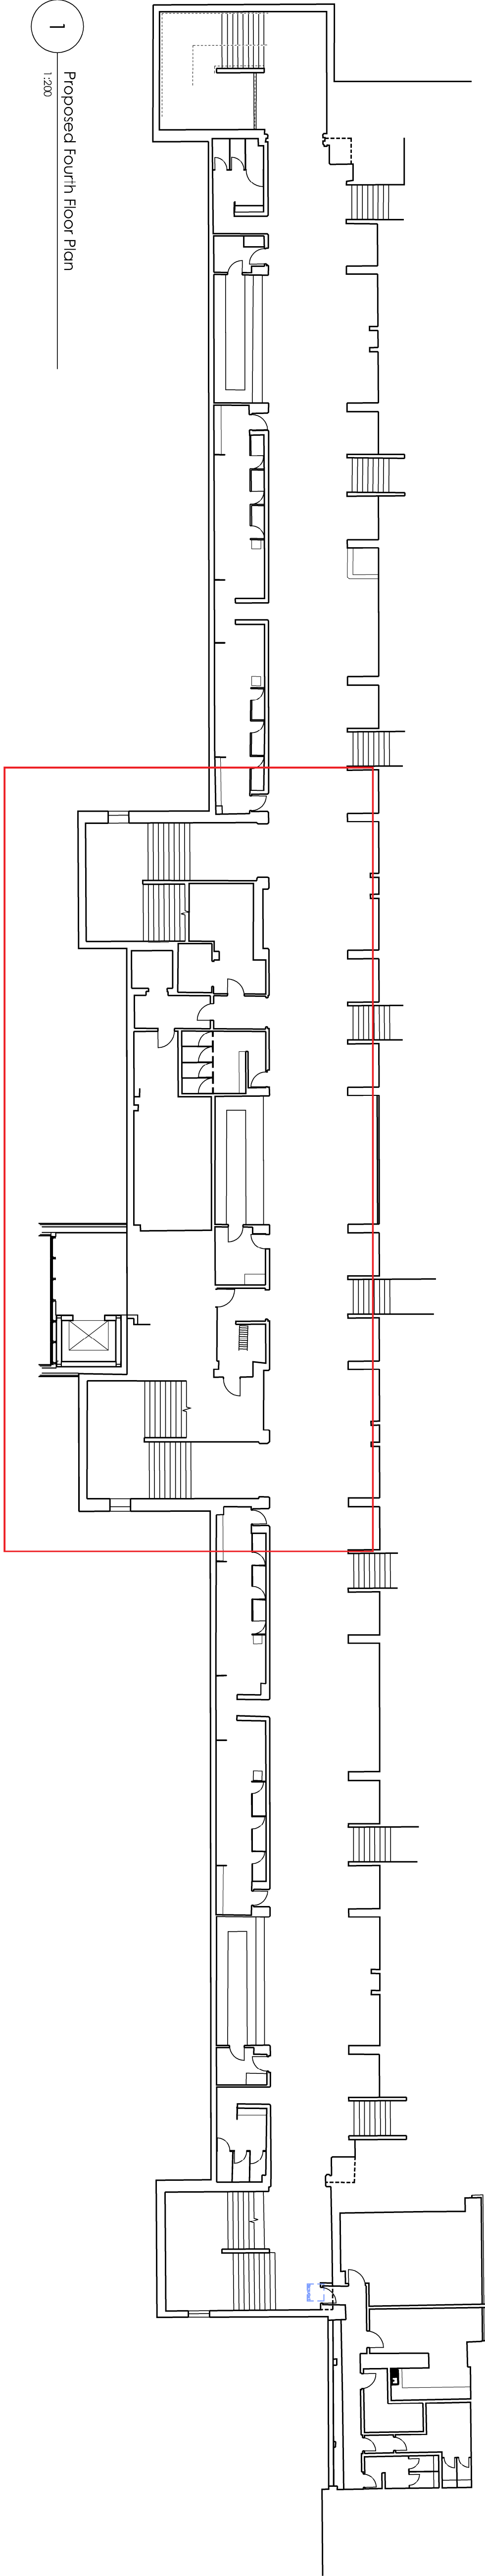

1
1:200
Proposed Fourth Floor Plan

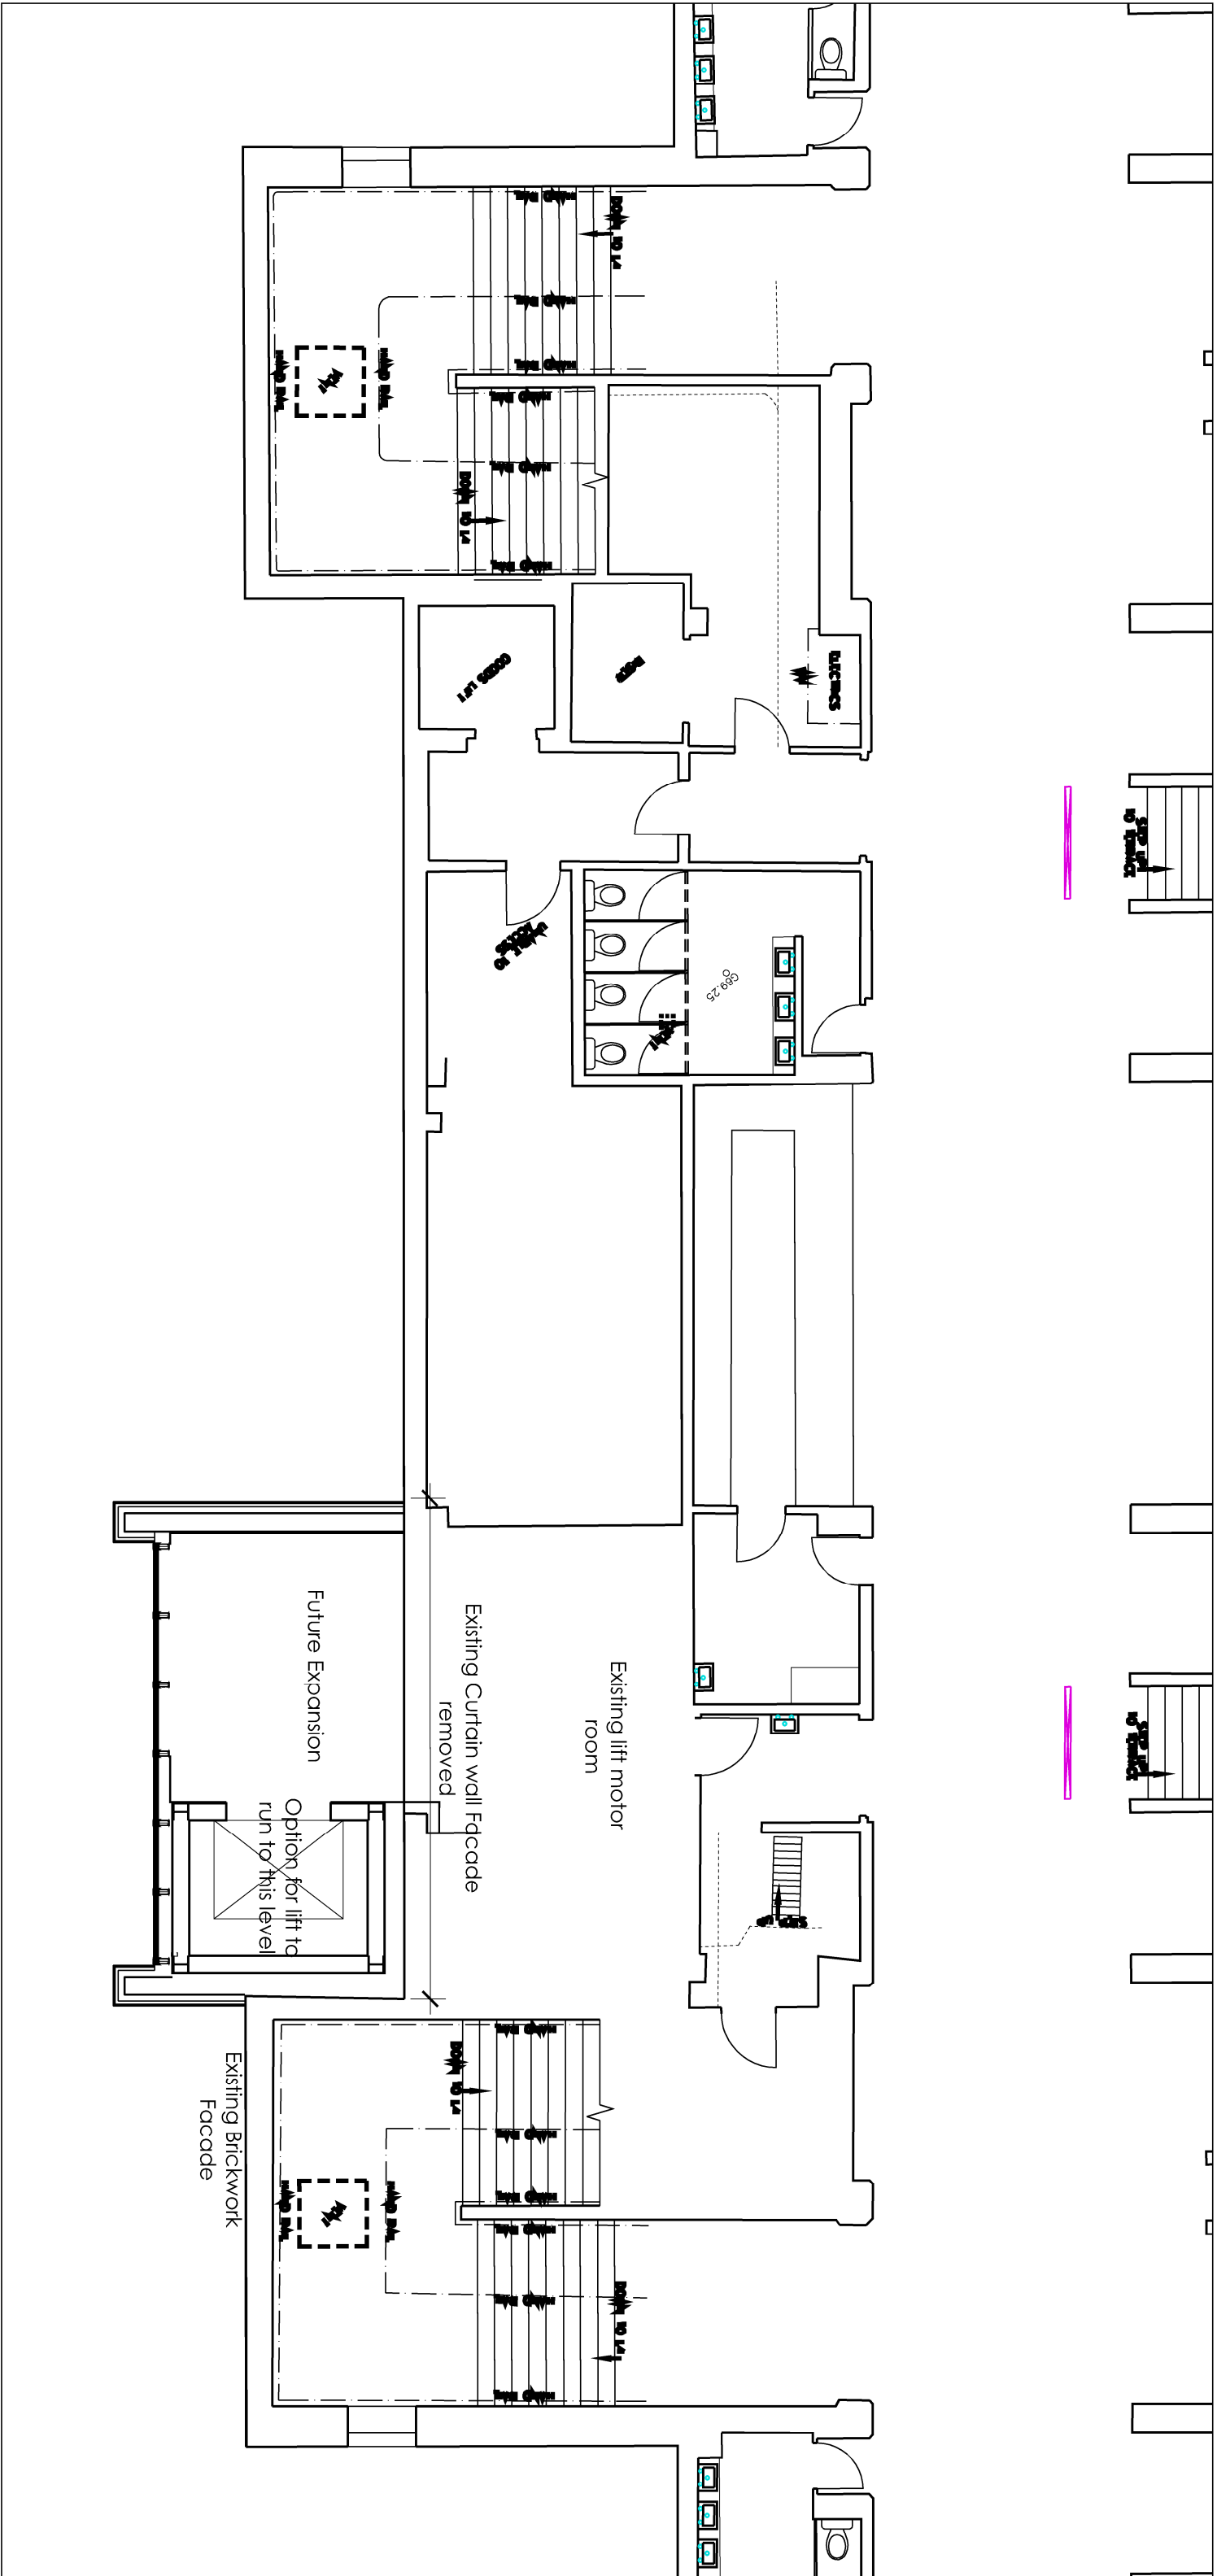

2
1:100
Enlarged Plan

Project	LFC Disabled Review
Location	Anfield Stadium, Liverpool
Client	Liverpool Football Club
rev	date/rev description
P1	07/02/2017 Planning Application
JG	

AFL Architects
31 George House
36 Pender Street
Manchester M2 3EP
T: +44(0)161 236 6263
F: +44(0)161 236 6464
W: www.aflarchitects.com
E: info@aflarchitects.com
T: +44 (0)20 7831 8977

AFL
architects

Key plan

drawing title
Accessible Stadia Amendments
Cenenary Stand
Proposed Fourth Floor Plan

draw purpose	PLANNING
scale	As indicated
@ sheet size A1	drawn JG checked JM
161203	rev date 07/02/2017
AFL-CE-04-DR-A-20101	P1
job number	drawing number revision