



NOTES

ALL DIMENSIONS AND LEVELS ARE TO BE CHECKED ON SITE
ANY DISCREPANCIES ARE TO BE REPORTED TO THE ARCHITECT
BEFORE ANY WORK COMMENCES
THIS DRAWING SHALL NOT BE SCALED TO ASCERTAIN ANY
DIMENSIONS WORK TO FIGURED DIMS ONLY
THIS DRAWING SHALL NOT BE REPRODUCED WITHOUT EXPRESS
WRITTEN PERMISSION FROM AFL LTD.

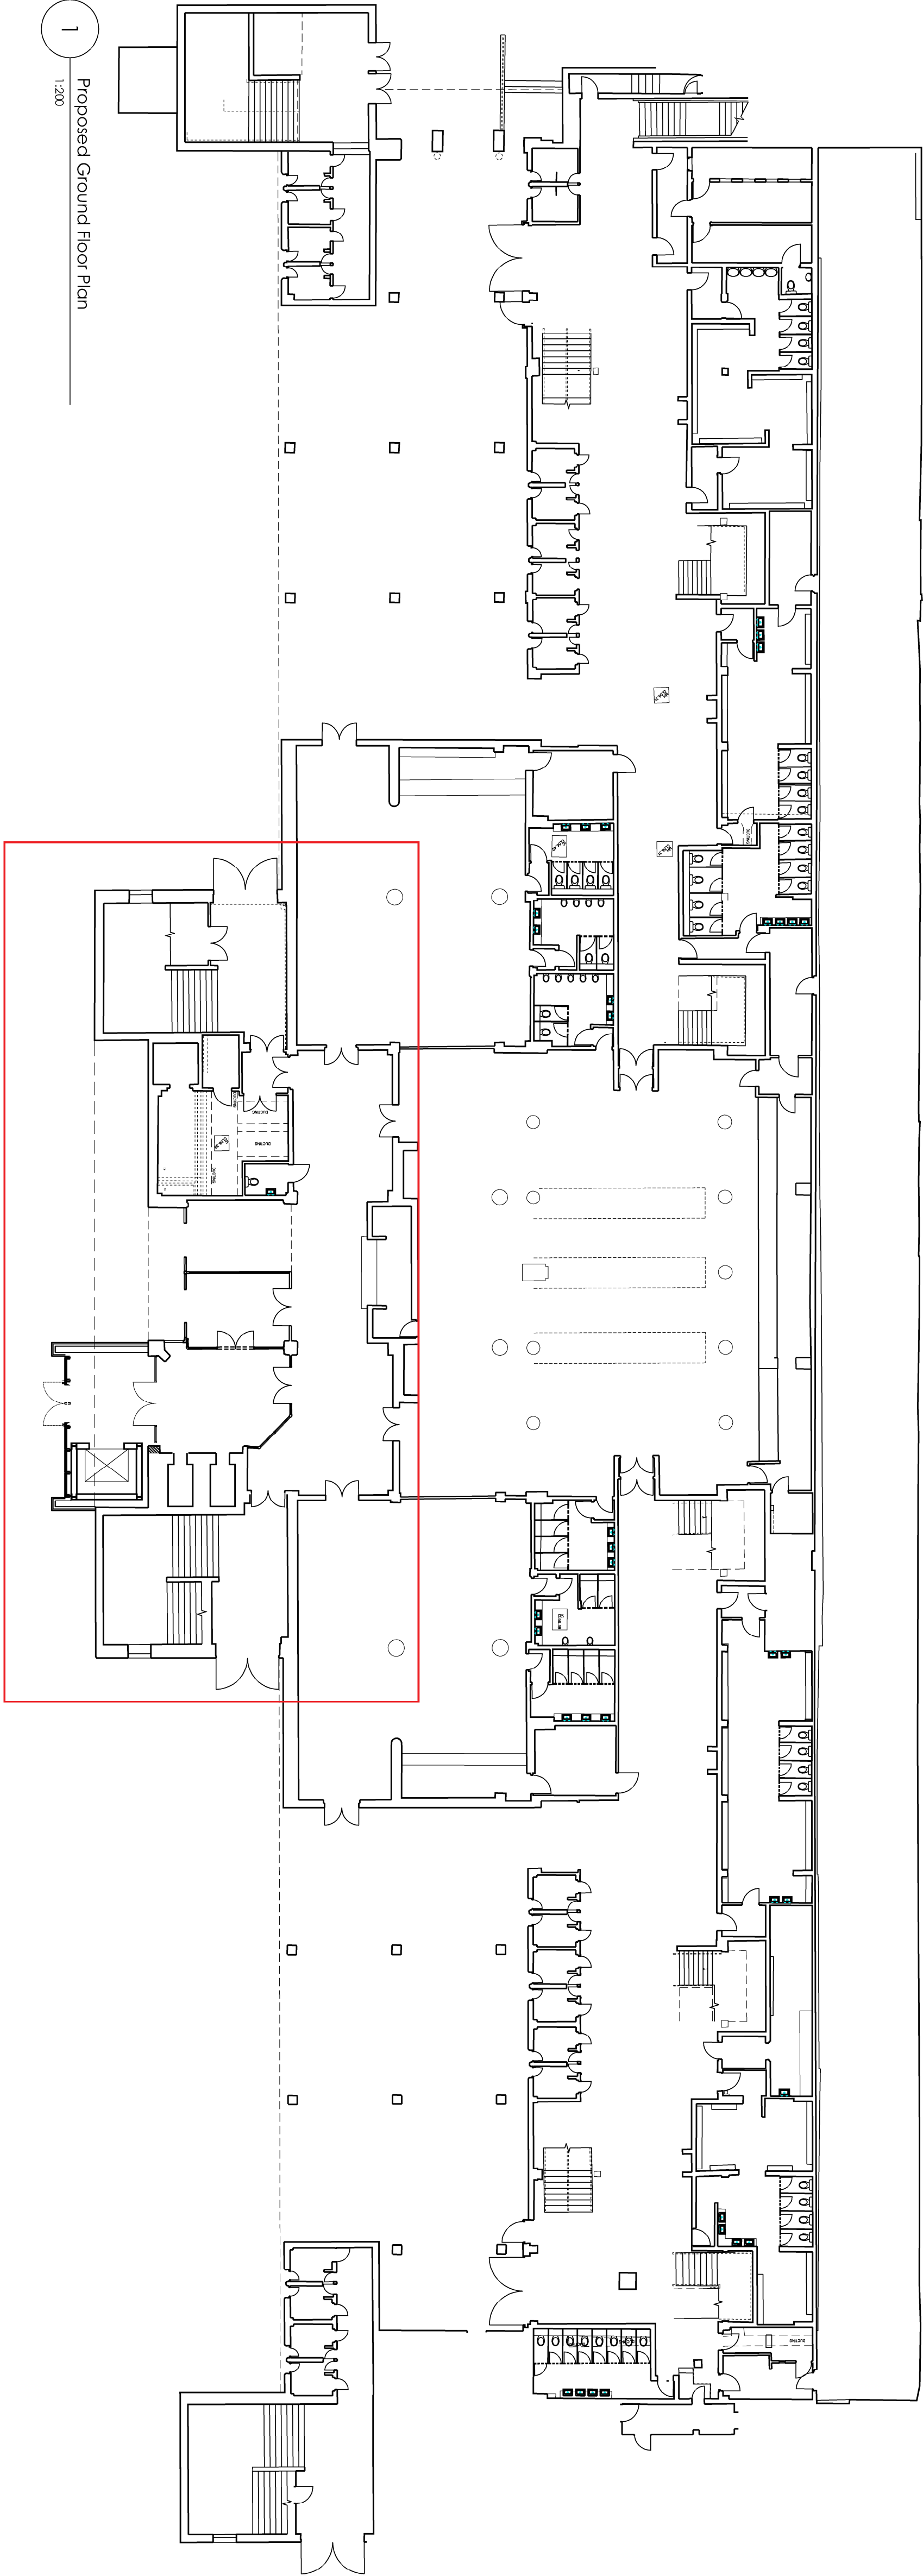

1
1:200
Proposed Ground Floor Plan

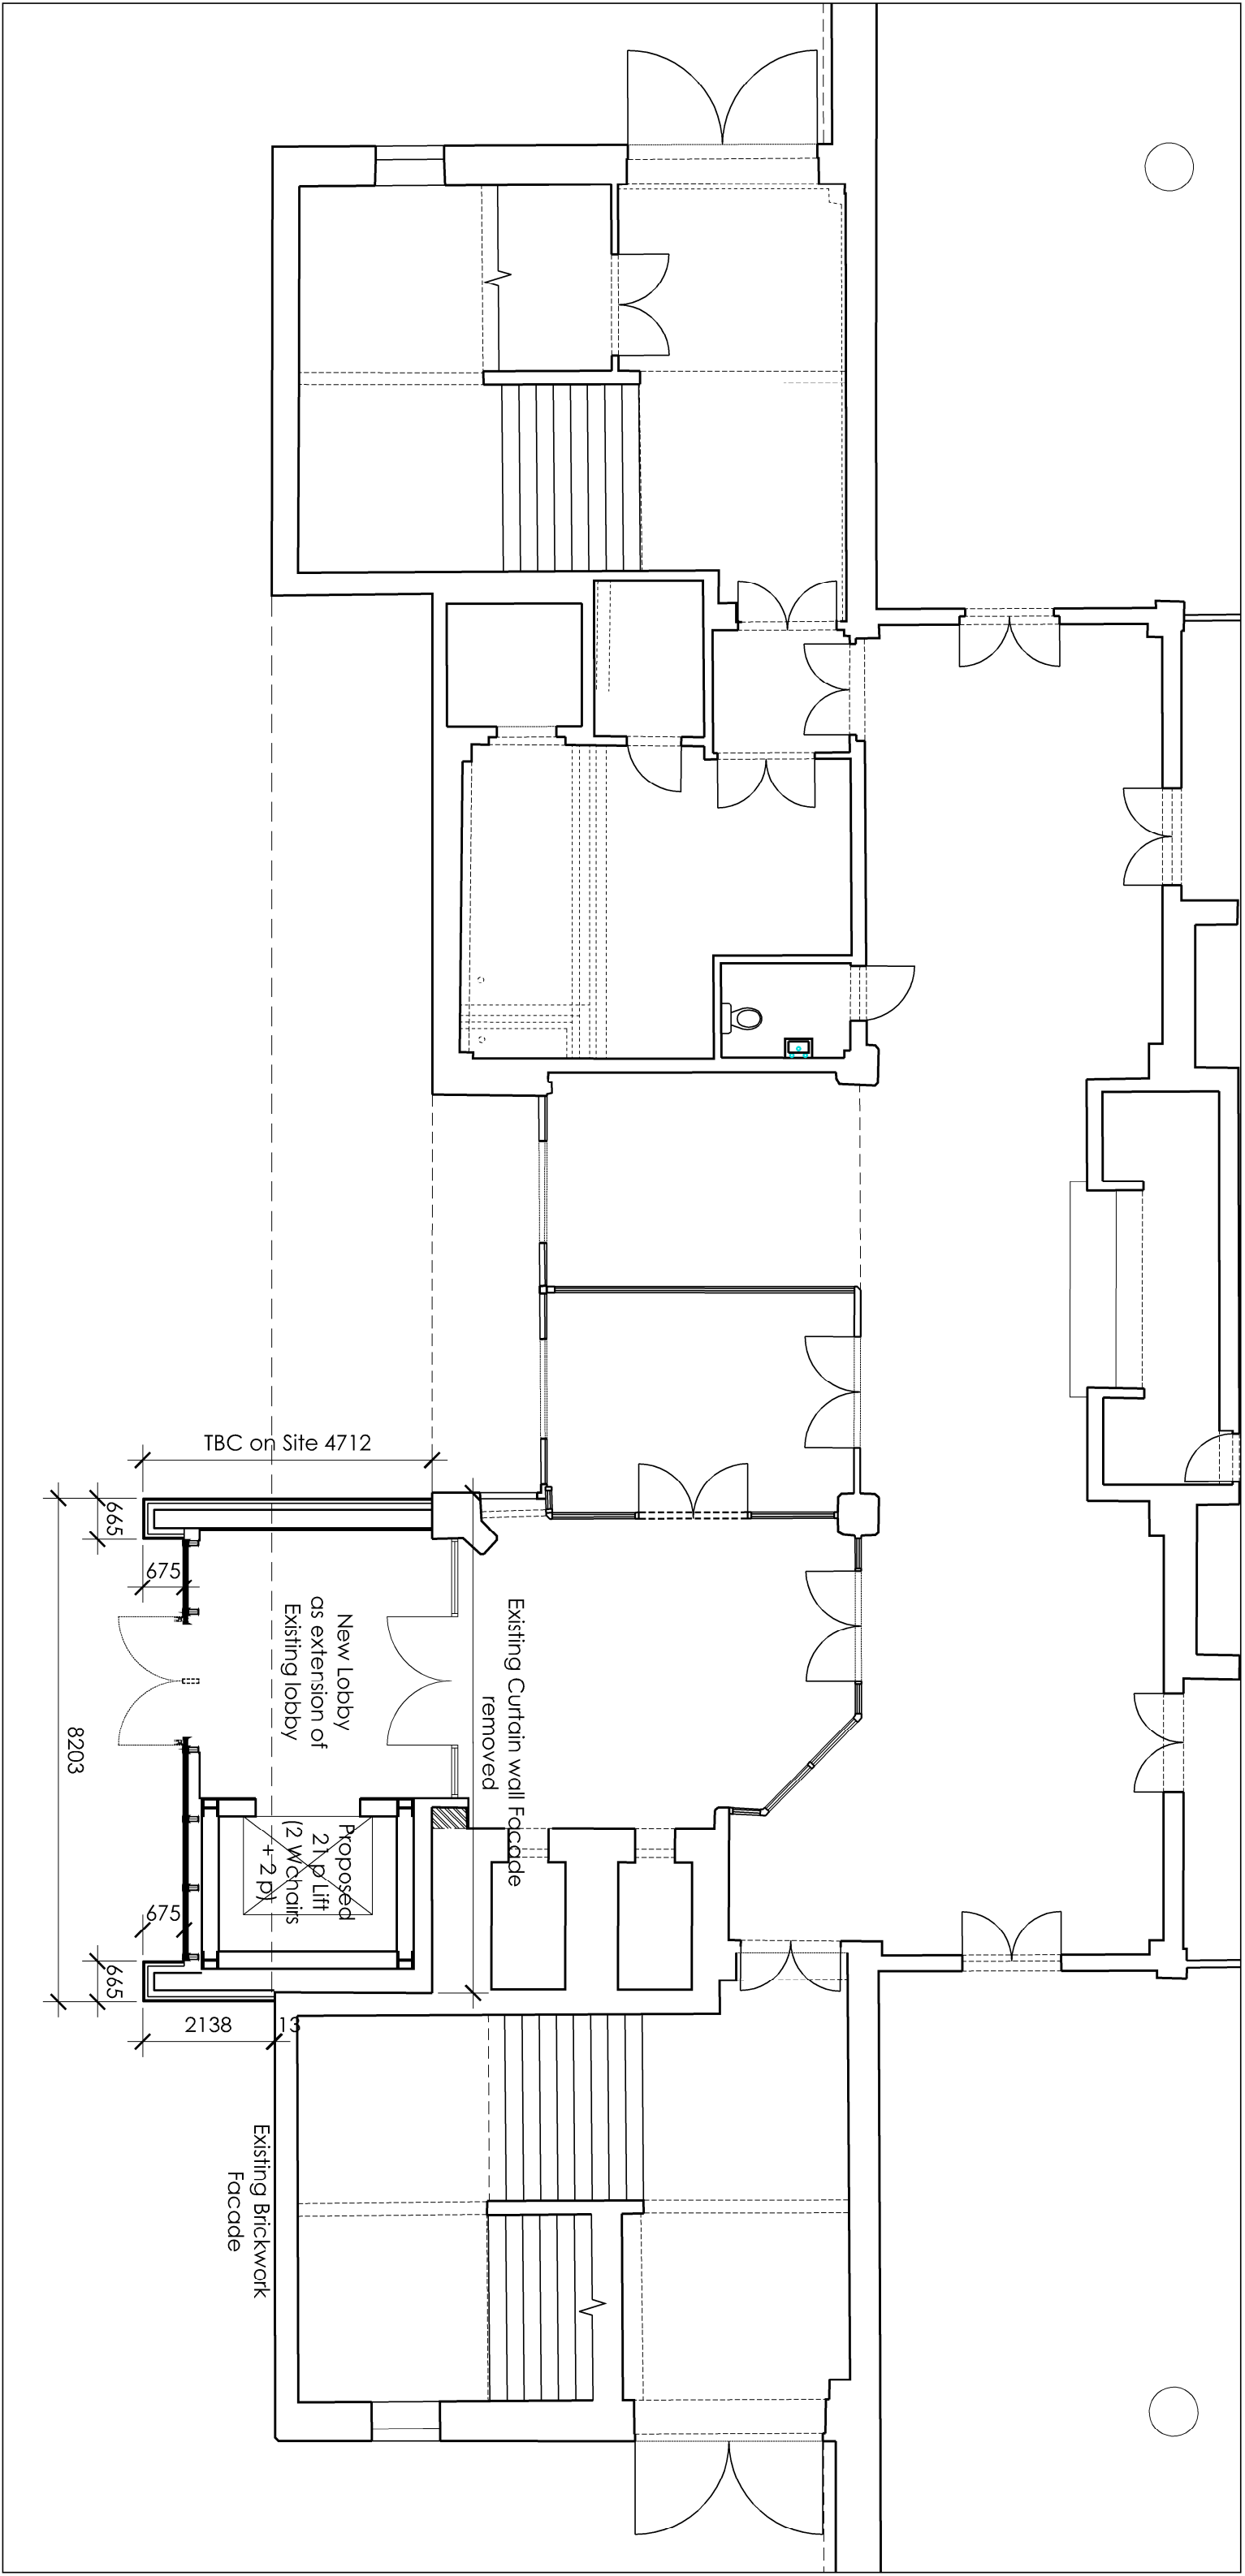

2
1:100
Enlarged Plan

rev	date/rev	description
P1	07/02/2017	Planning Application
JG		
project	LFC Disabled Review	
location	Anfield Stadium, Liverpool	
client	Liverpool Football Club	

AFL Architects
AFL Architects Ltd
51 George House
56 Pender Street
Manchester M4 3BP
UK
T: +44(0)161 236 6263
F: +44(0)161 236 6484
W: www.aflarchitects.com
E: info@aflarchitects.com
T: +44(0)20 7831 8977

AFL
architects

key plan

drawing title

Accessible Stadia Amendments
Centenary Stand
Proposed Ground Floor Plan

drawing purpose			
PLANNING			
scale	As indicated	drawn JG	checked JM
@ sheet size A1		rev date	07/02/2017
161203	AFL-CE-GF-DR-A-20101	P1	
job number	drawing number	revision	