



NOTES

ALL DIMENSIONS AND LEVELS ARE TO BE CHECKED ON SITE
ANY DISCREPANCIES ARE TO BE REPORTED TO THE ARCHITECT
BEFORE ANY WORK COMMENCES
THIS DRAWING SHALL NOT BE SCALED TO ASCERTAIN ANY
DIMENSIONS WORK TO FIGURED DIMS ONLY
THIS DRAWING SHALL NOT BE REPRODUCED WITHOUT EXPRESS
WRITTEN PERMISSION FROM AFL LTD.

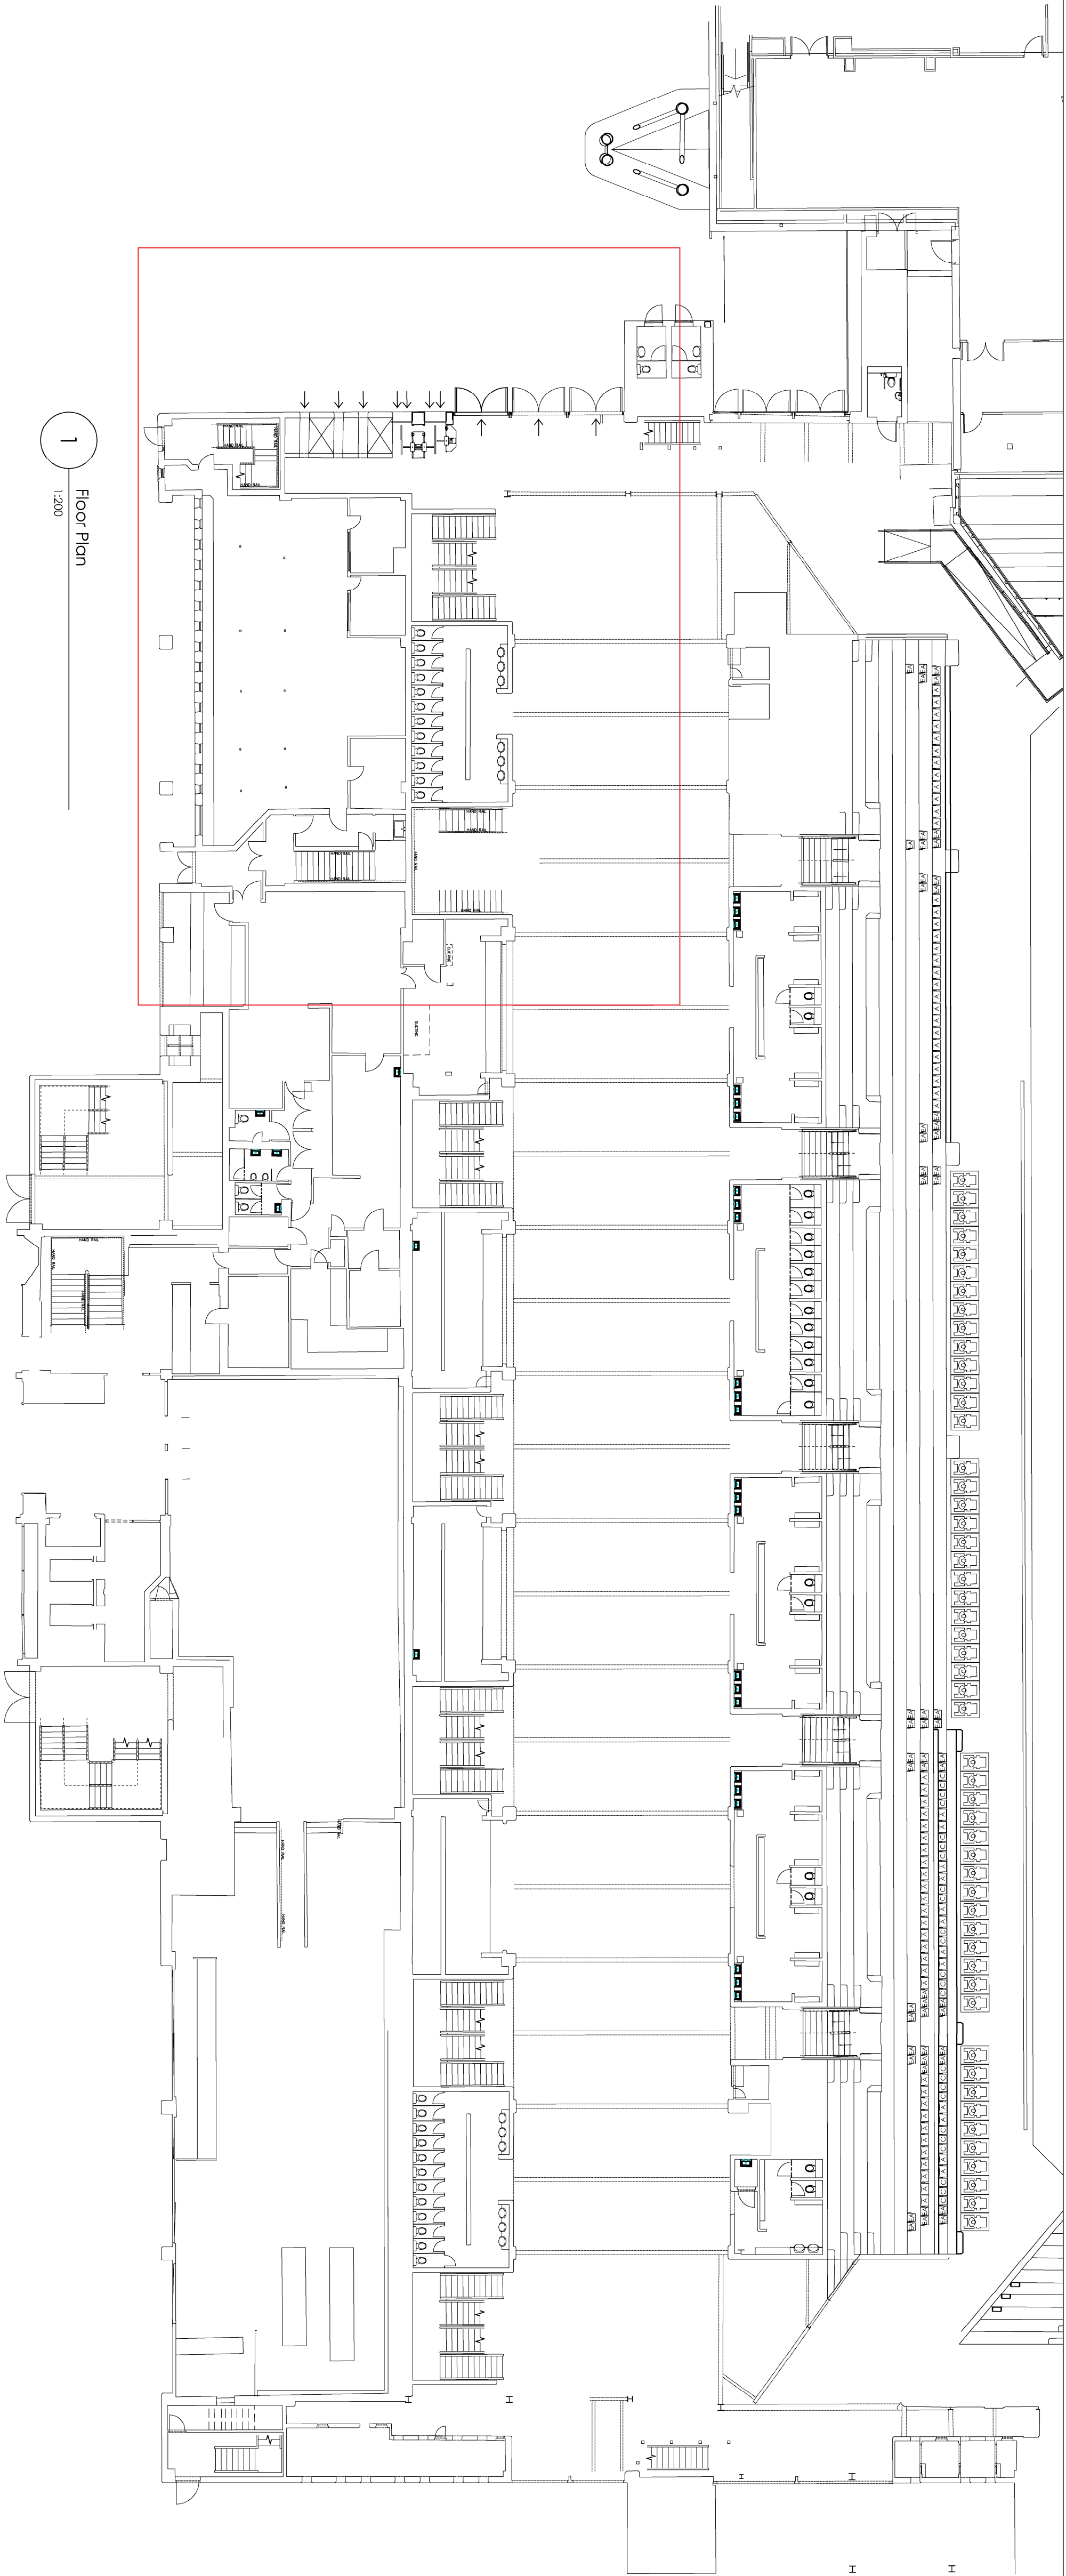


1 Floor Plan
1:200

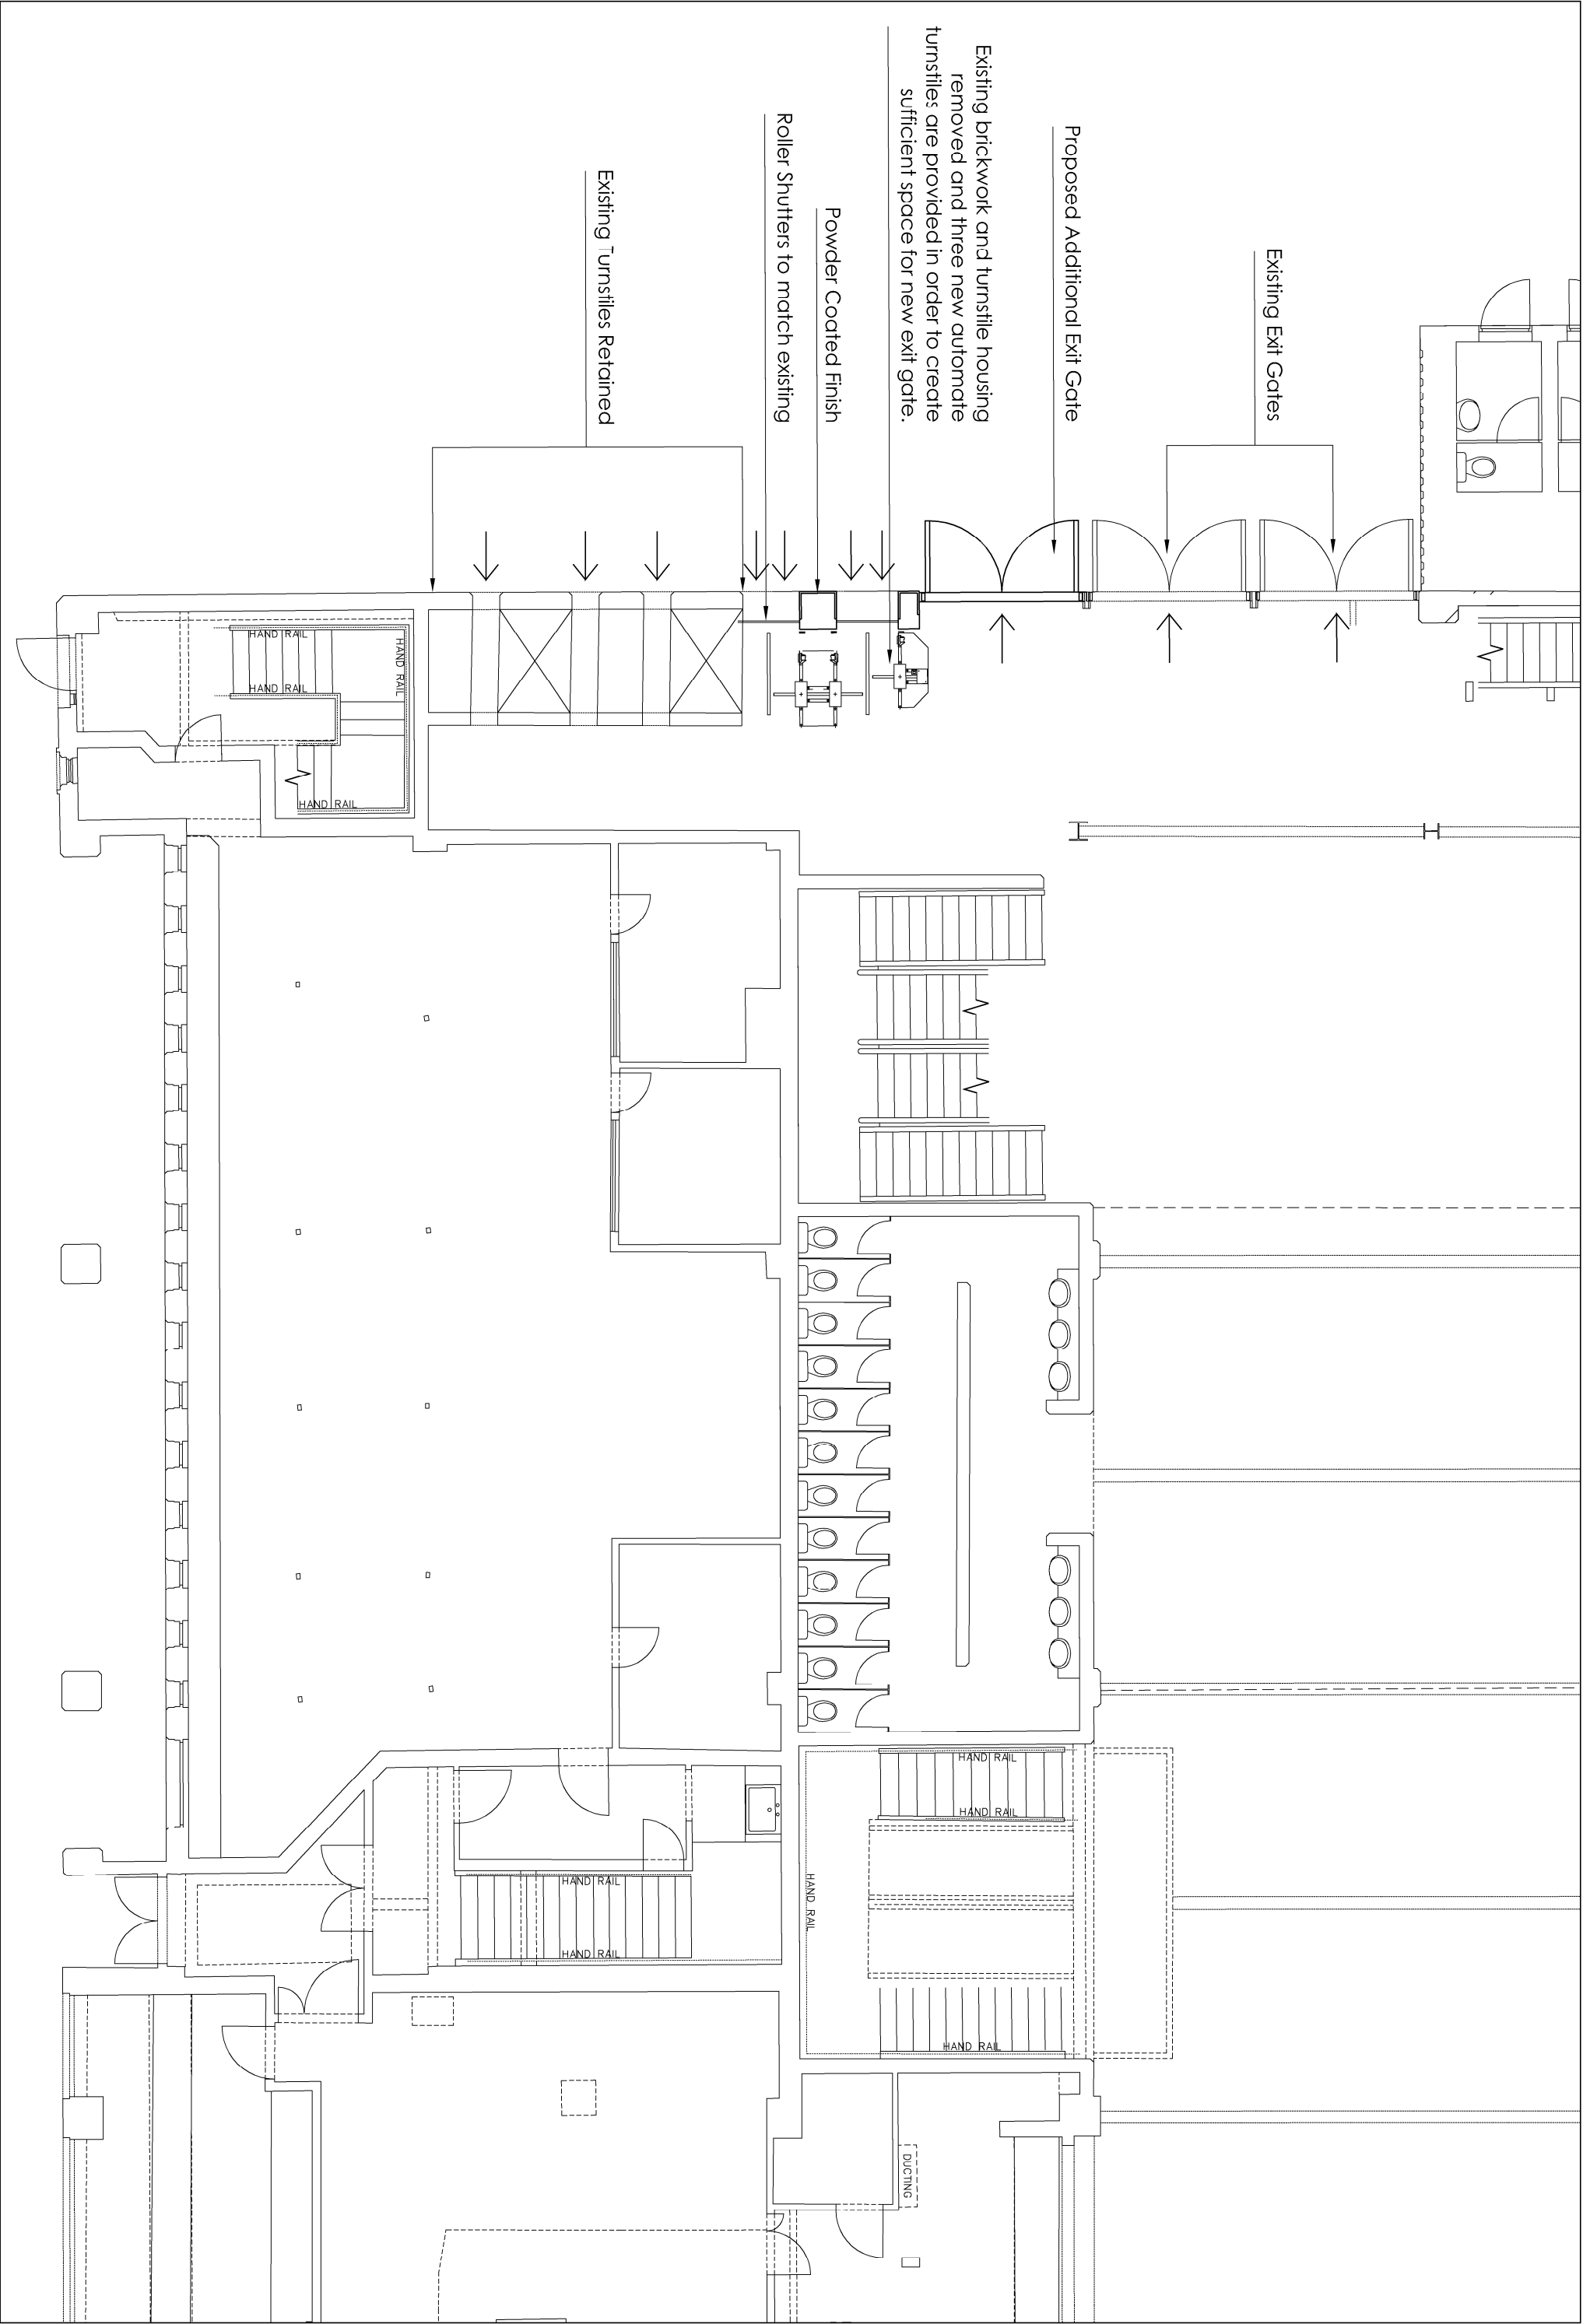

2 Enlarged Plan
1:100

Project	LFC Disabled Review
Location	Anfield Stadium, Liverpool
Client	Liverpool Football Club

AFL Architects
31 Georges House
56 Pender Street
Manchester M4 6JF
T: +44(0)161 236 6263
F: +44(0)161 236 6464
W: www.aflarchitects.com
E: info@aflarchitects.com
T: +44(0)20 7831 8977

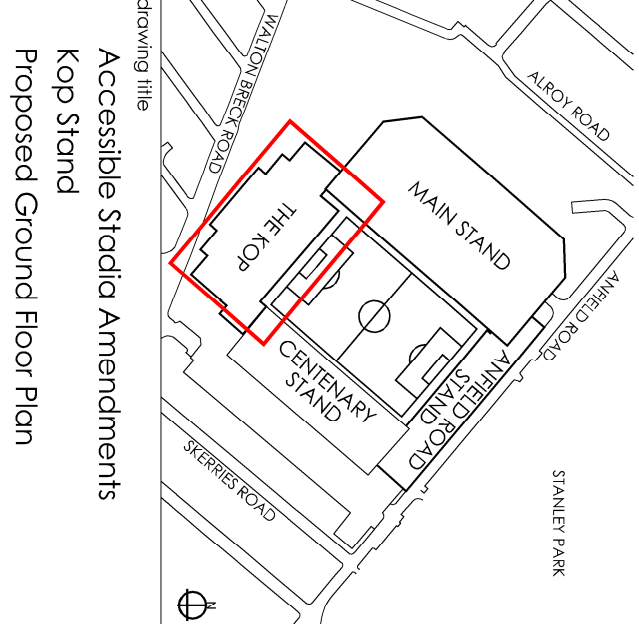

Scale	As indicated	Drawn	JG	Checked	JM
Job number	161203	Project	AFL-KO-GF-DR-A-20101	Revision	P1