




EXISTING FRONT ELEVATION




EXISTING REAR ELEVATION




EXISTING SIDE ELEVATION
(VIEWED FROM No. 15)

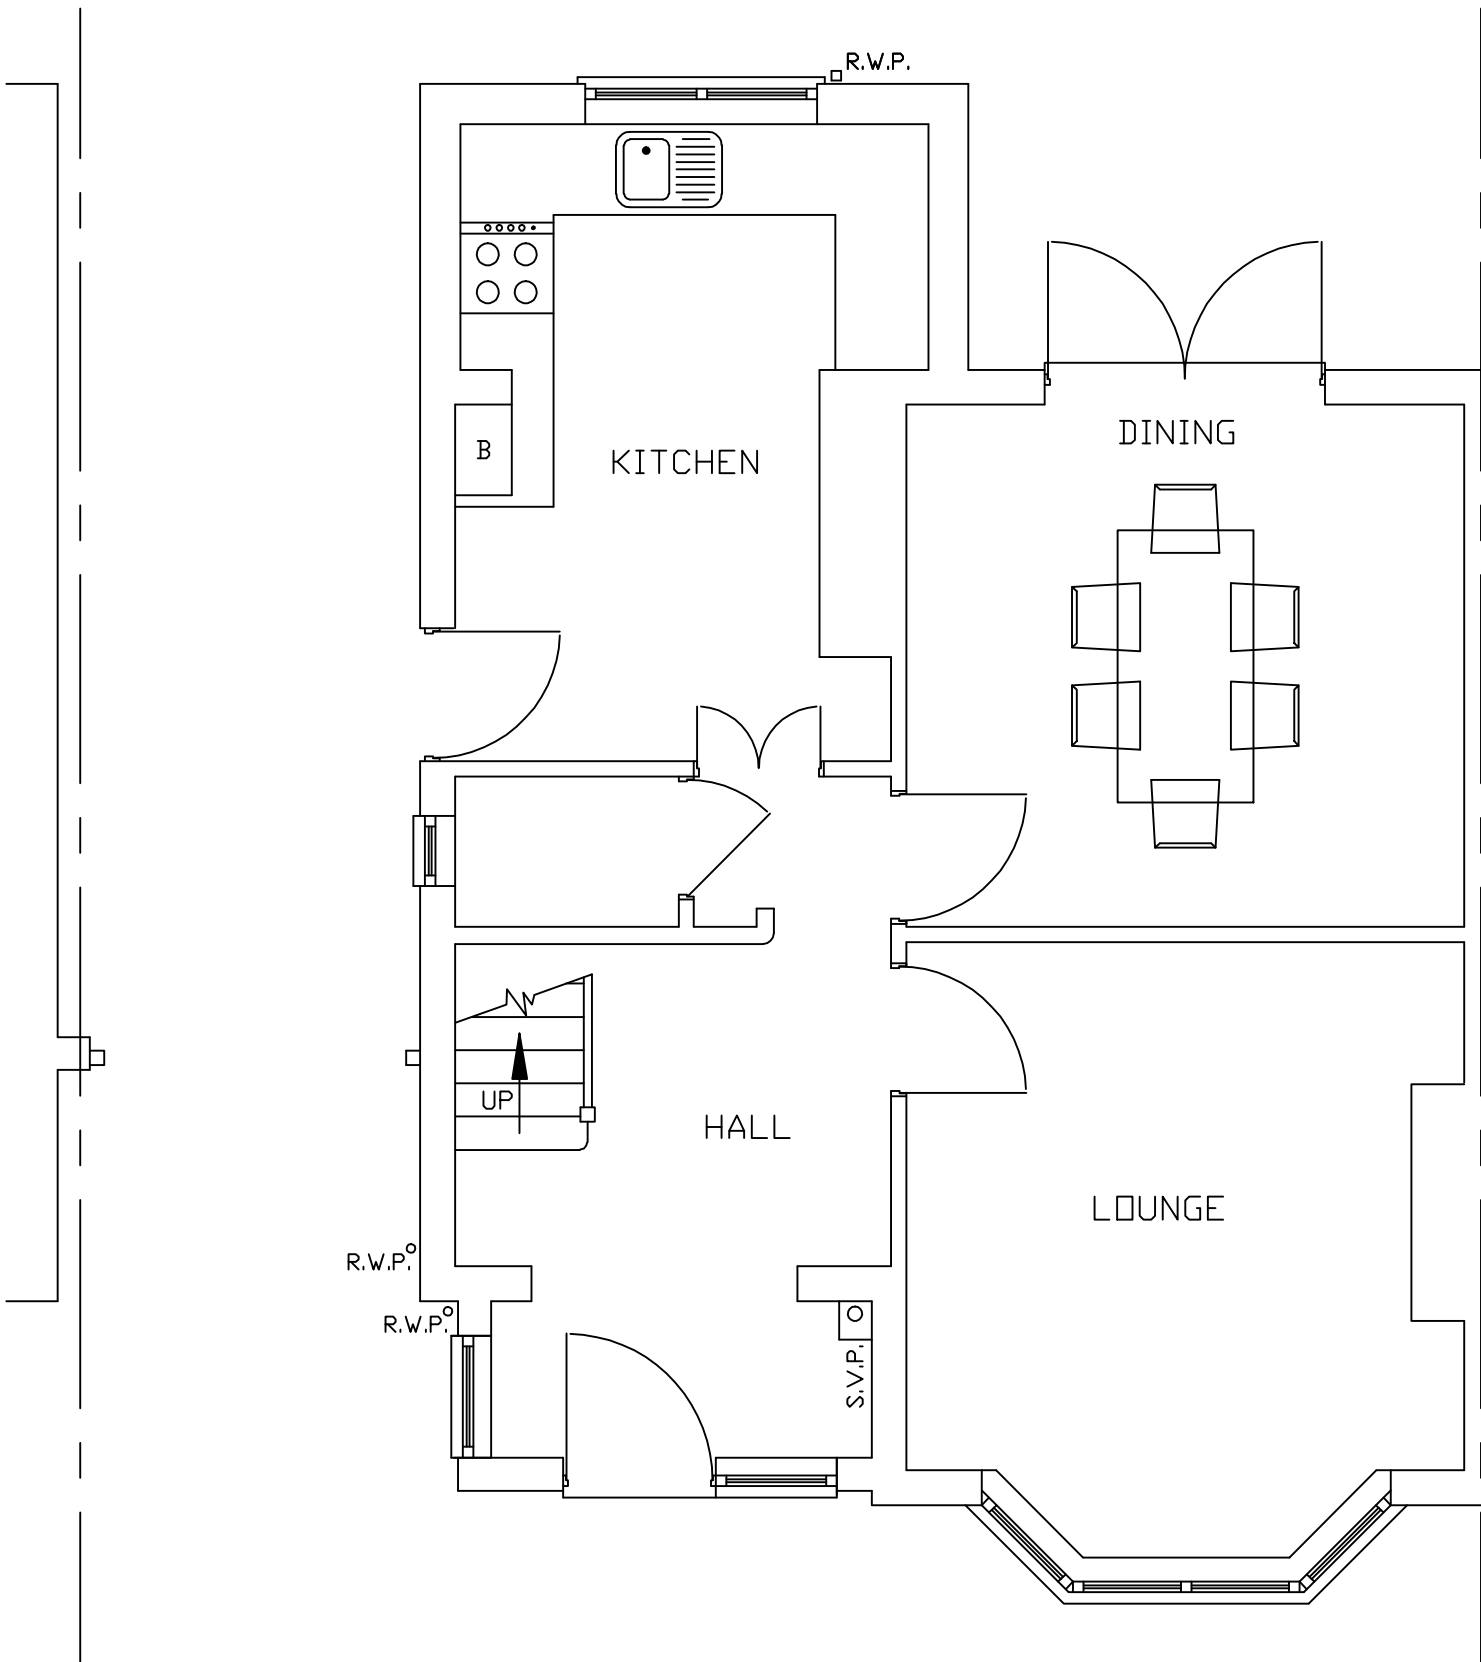

EXISTING GROUND FLOOR PLAN

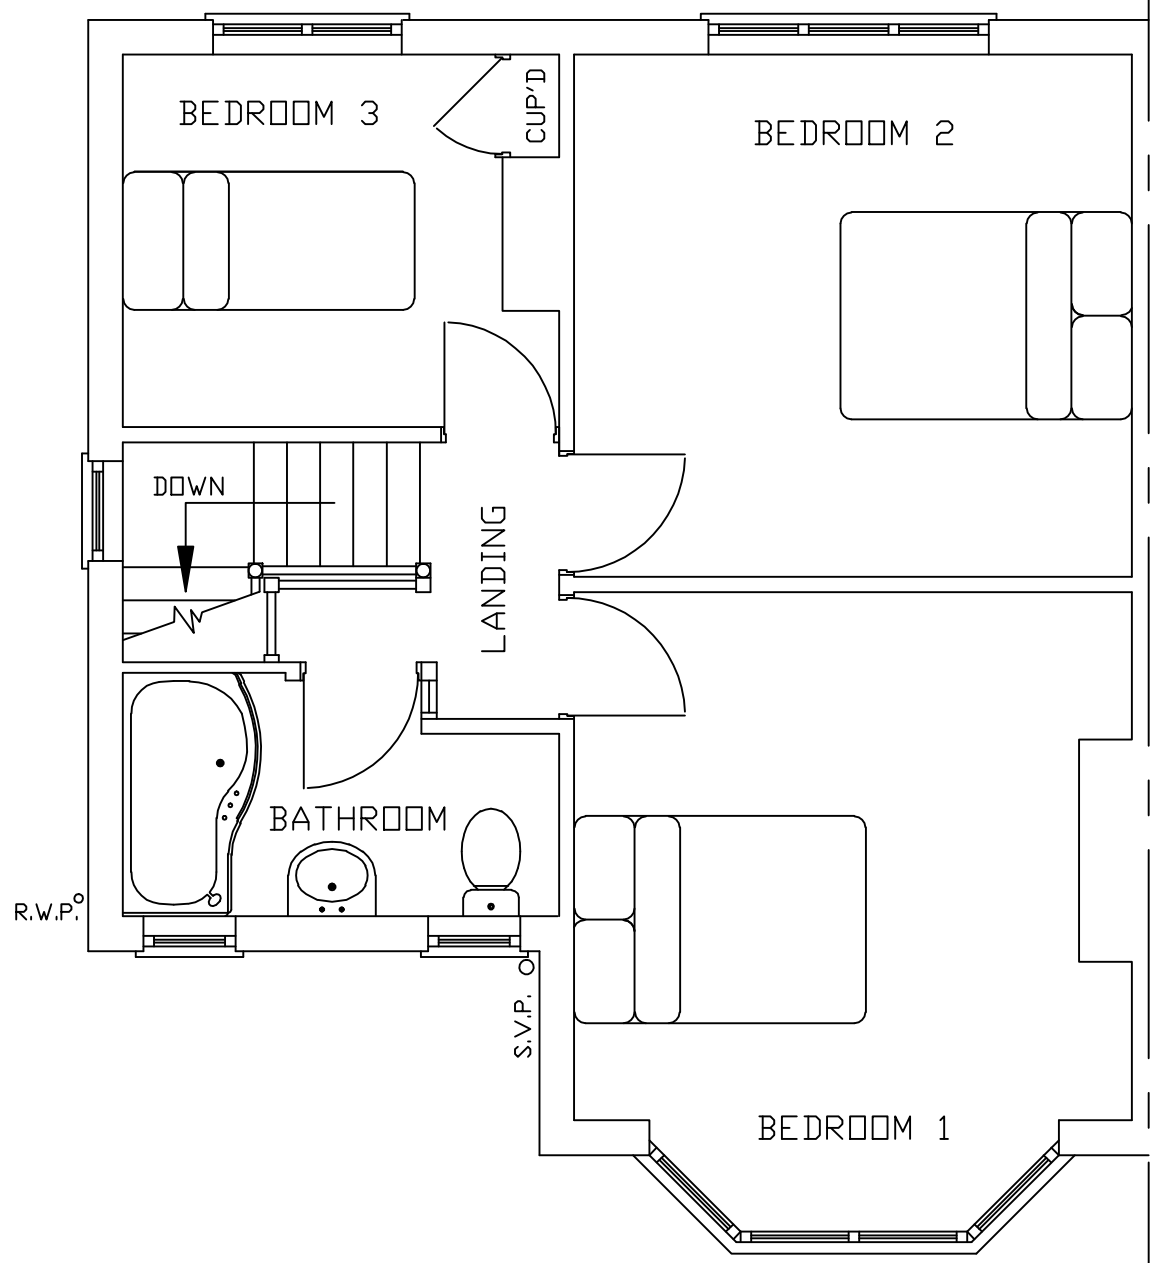

EXISTING FIRST FLOOR PLAN

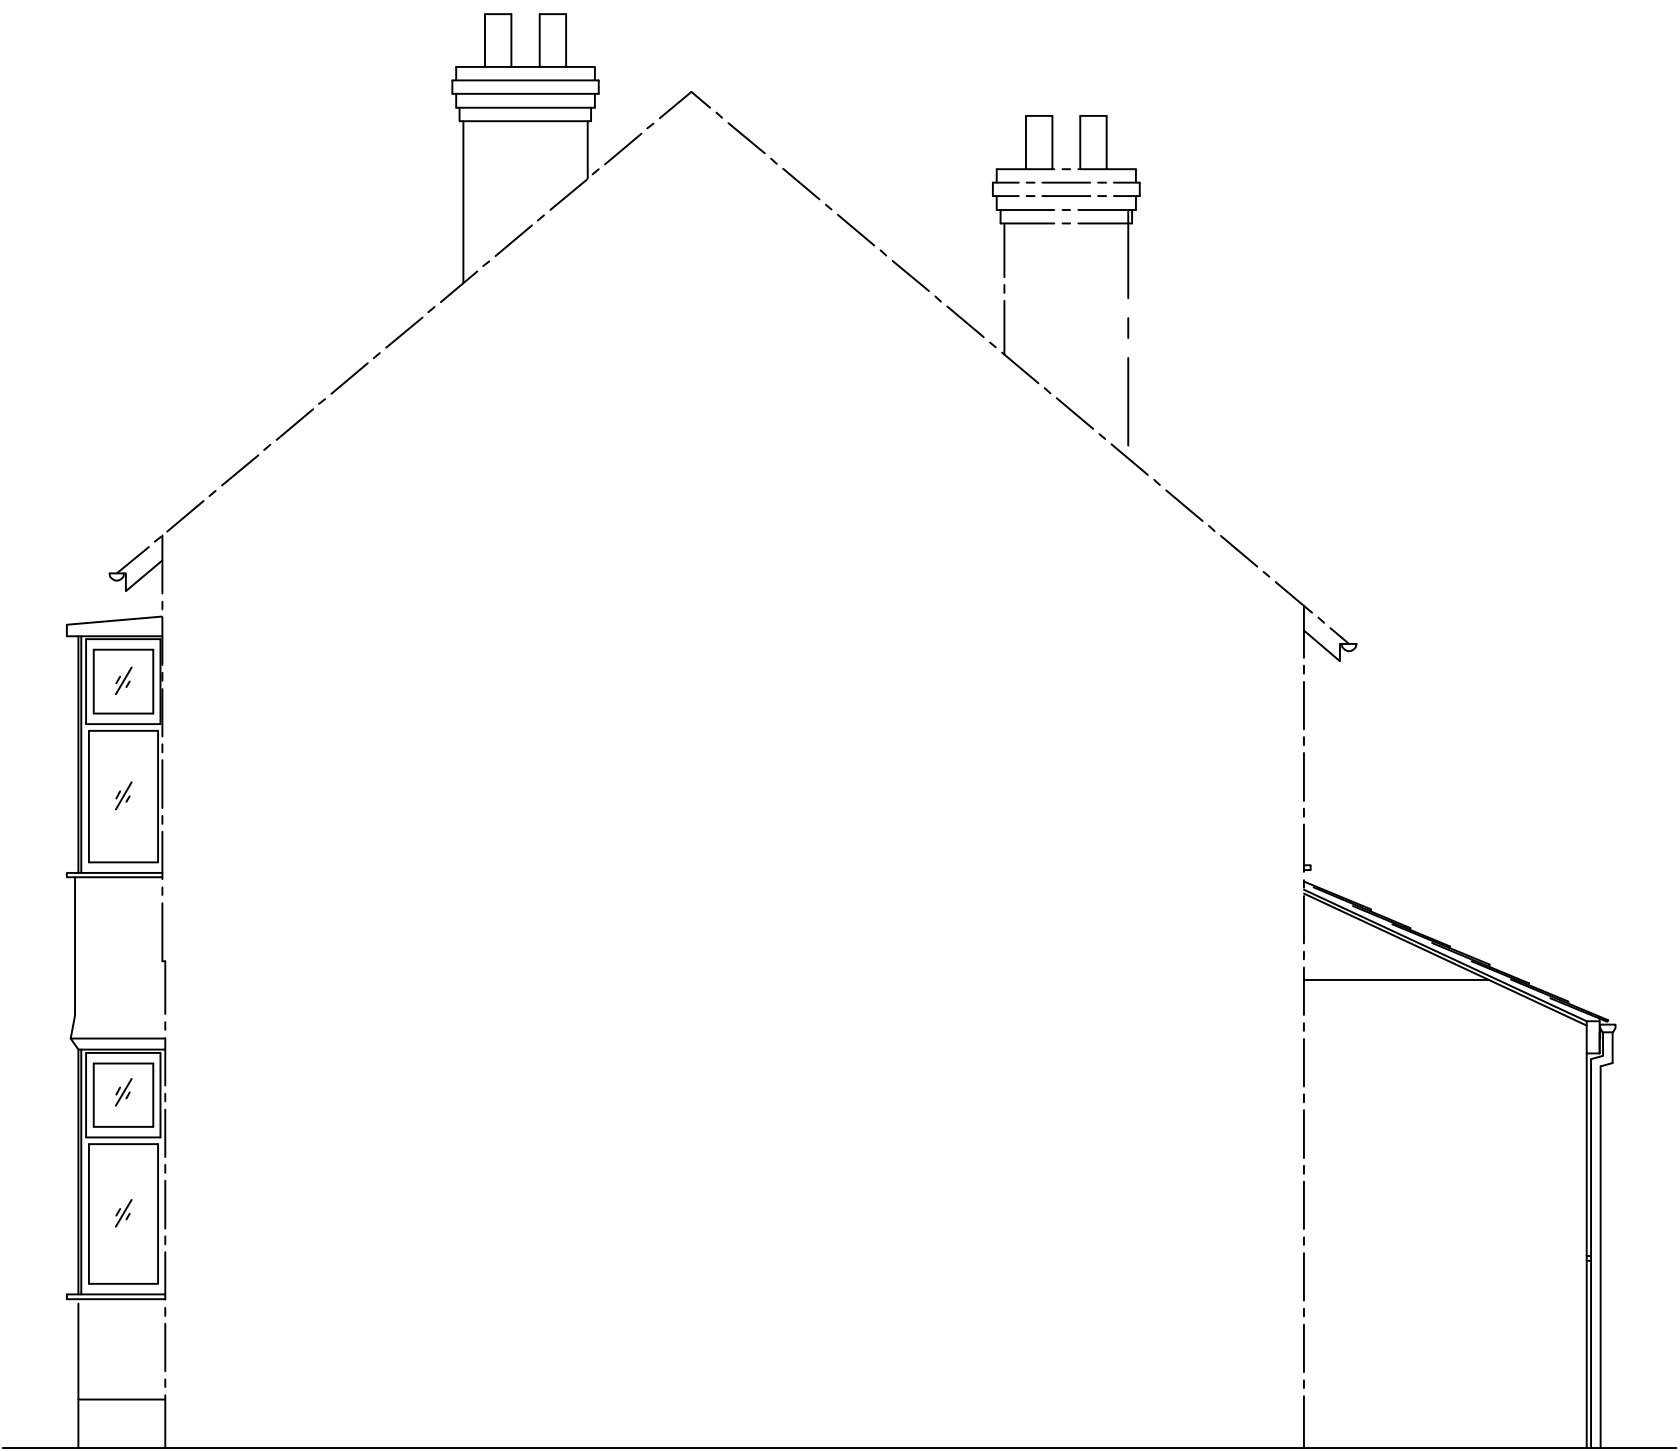

EXISTING SIDE ELEVATION
(VIEWED FROM No. 19)

A/CAD HOME DESIGN
DRAWN BY STEVE GARNER TEL. No: 01695 - 421818

TITLE:
TWO STOREY EXTENSION TO THE SIDE & REAR, SINGLE
STOREY EXTENSIONS TO FRONT, SIDE & REAR OF
SEMI-DETACHED PROPERTY - EXISTING PLANS & ELEVATIONS

CLIENT:
Mr. & Mrs. J. LEFROY,
17, WEMBLEY ROAD,
MOSSLEY HILL,
LIVERPOOL.
L18 2DP.

SCALE:
1:50

DATE:
AUG. '15

BUILDER:

DRG. No:

A1/15/068/1