





PROPOSED FRONT ELEVATION




PROPOSED REAR ELEVATION

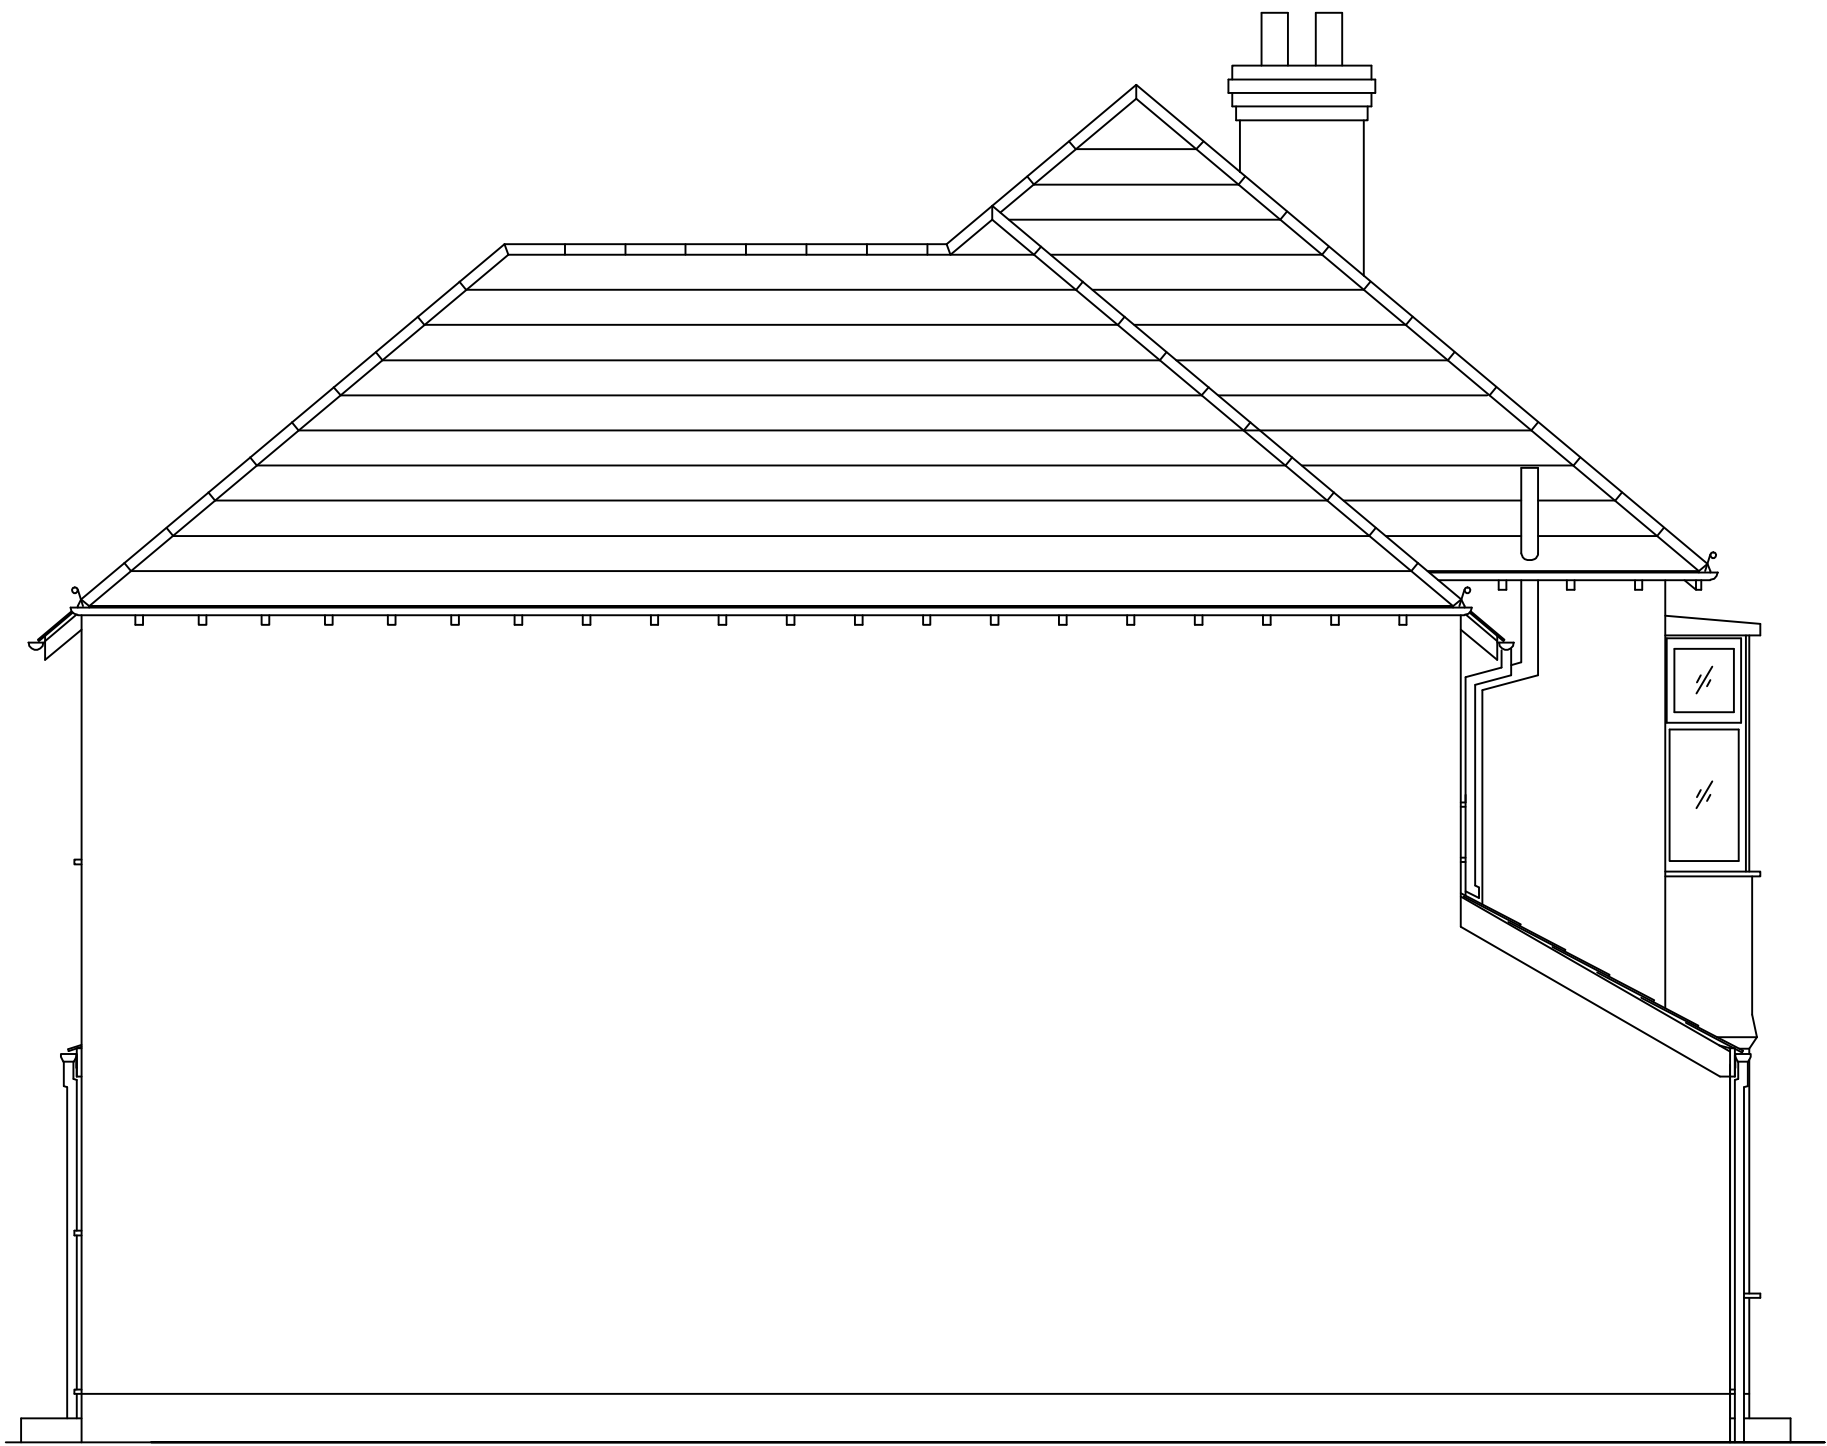


PROPOSED SIDE ELEVATION
(VIEWED FROM No. 15)

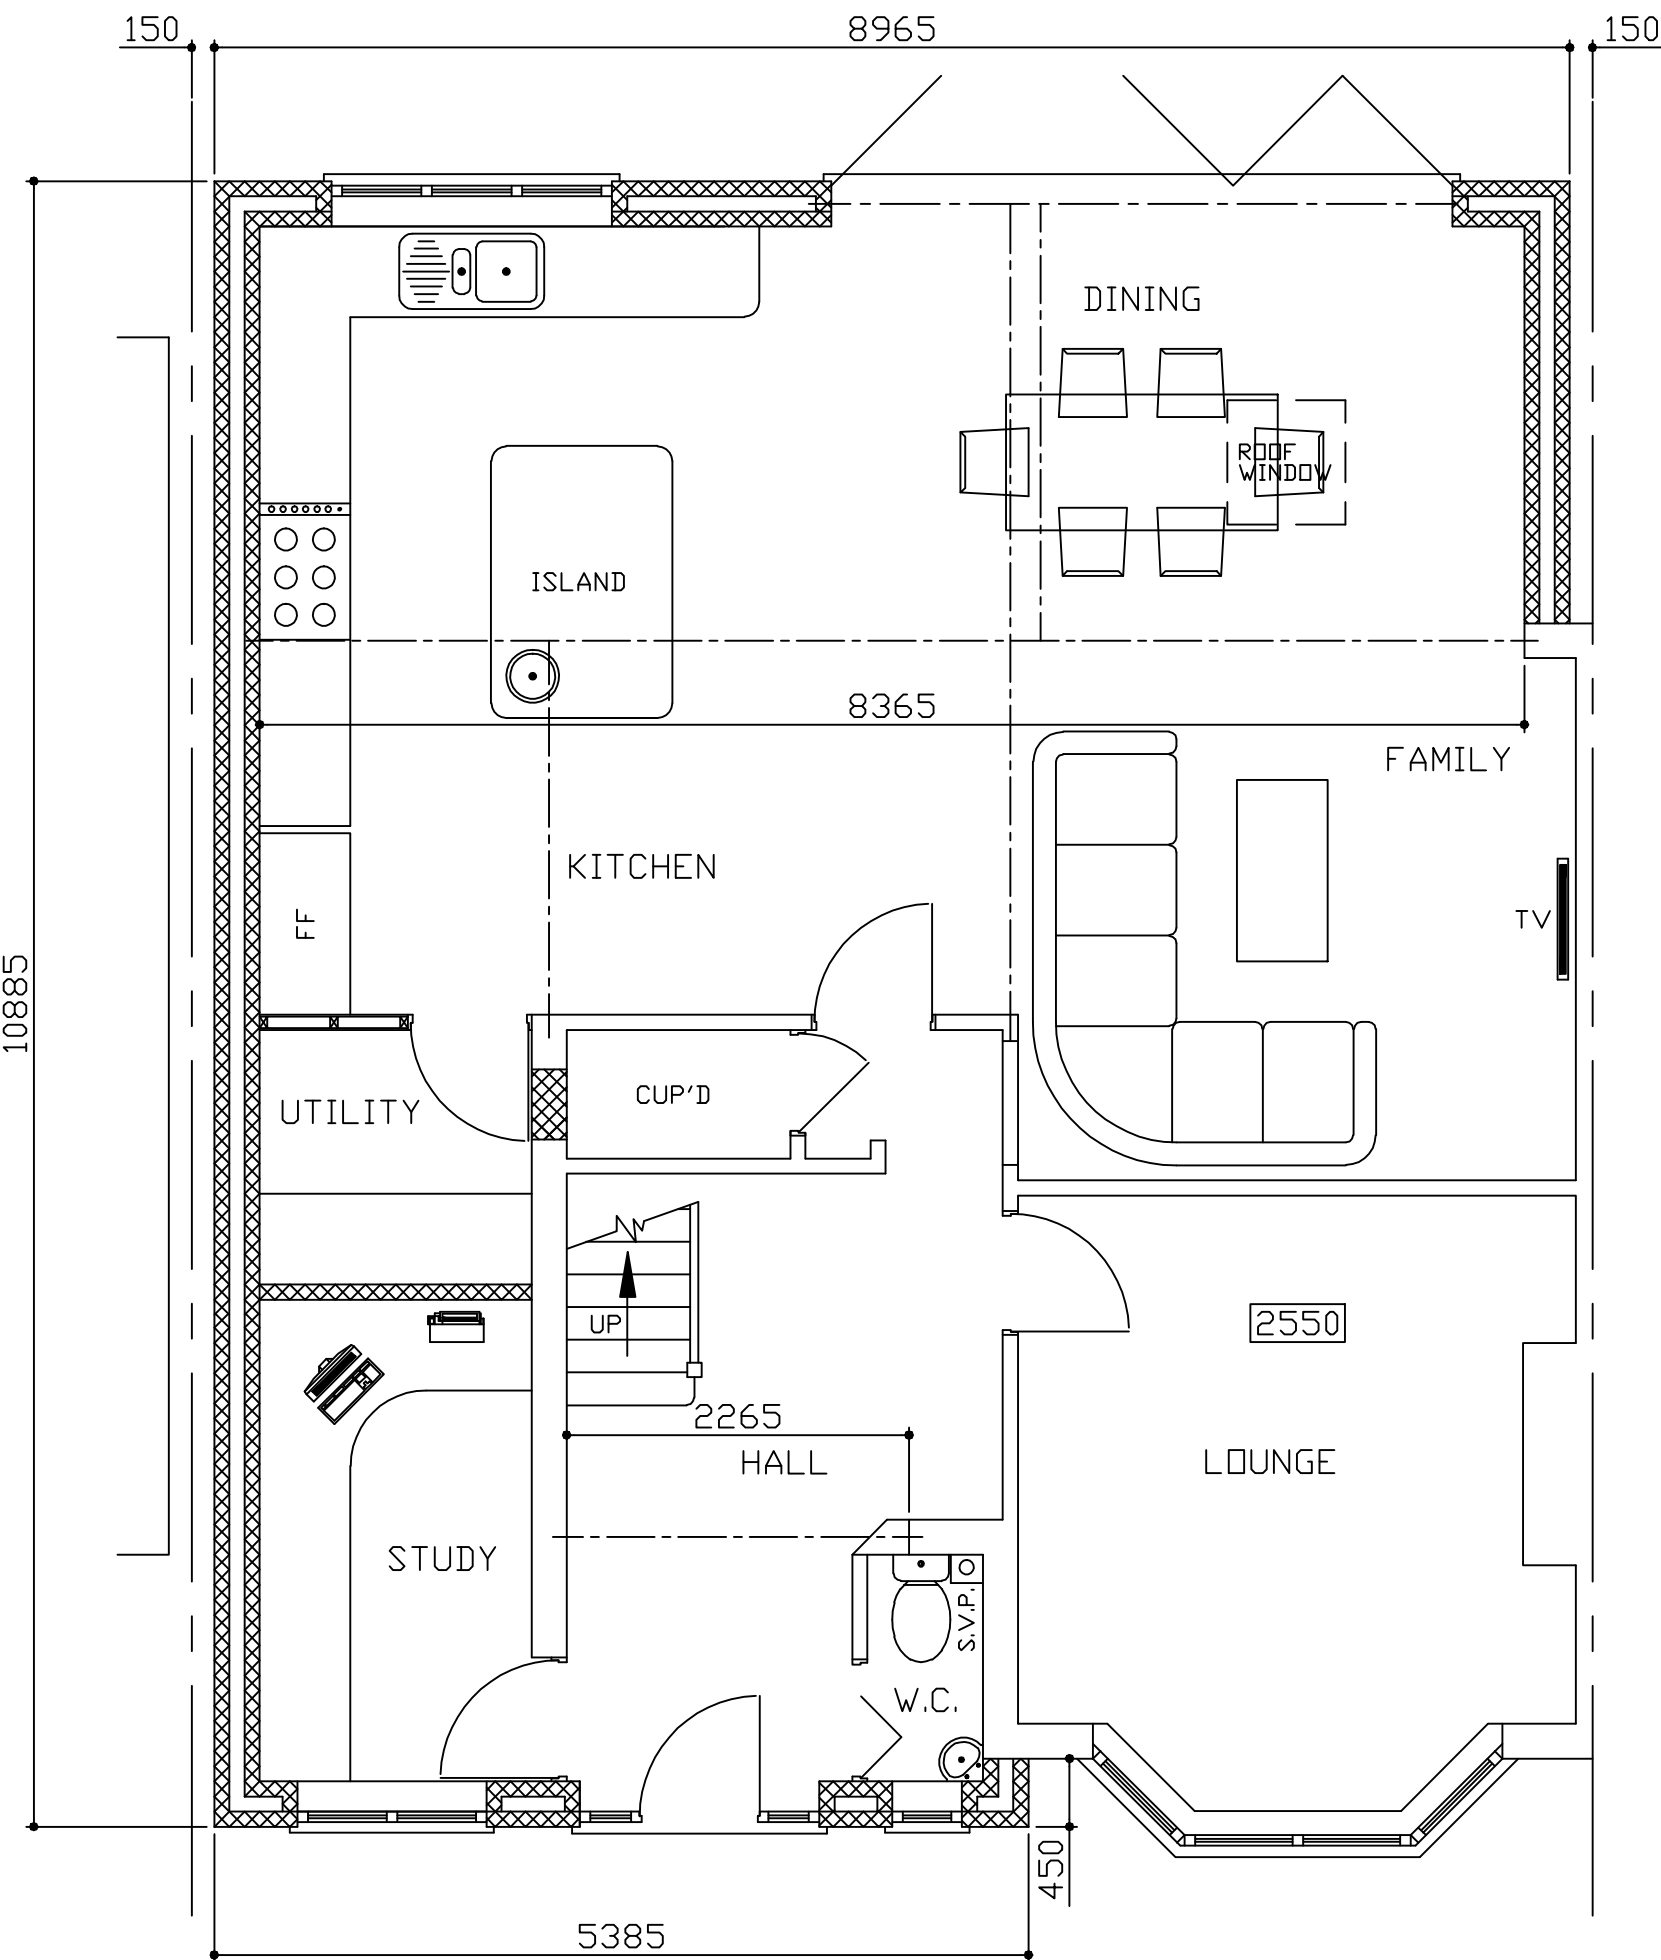

PROPOSED GROUND FLOOR PLAN

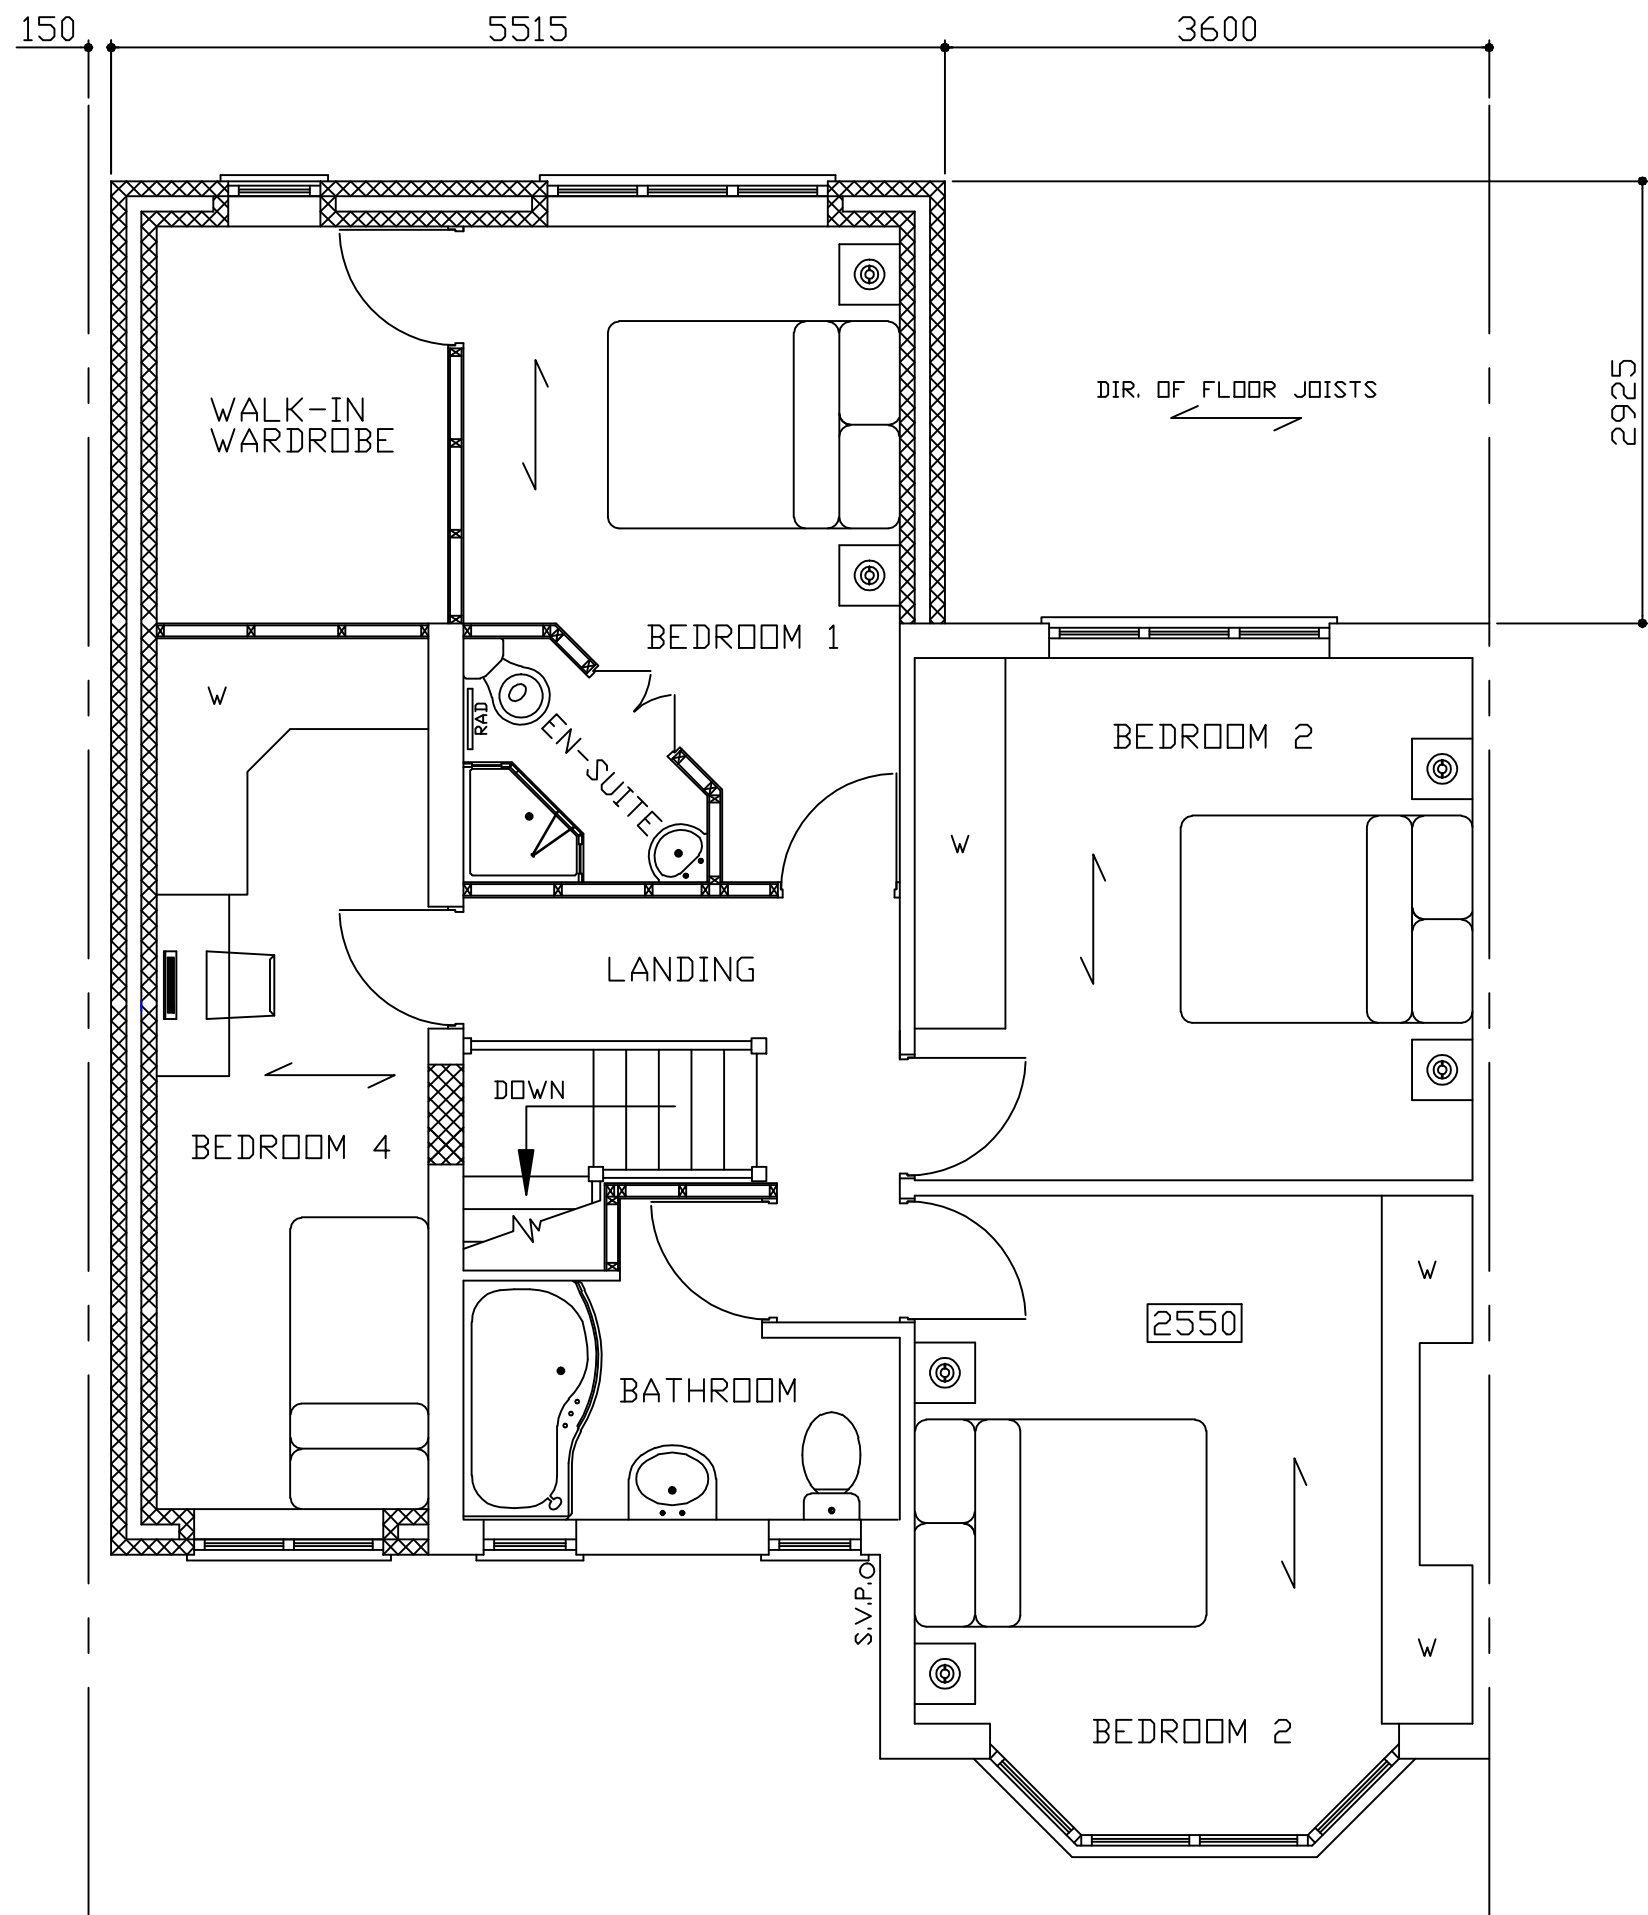

PROPOSED FIRST FLOOR PLAN

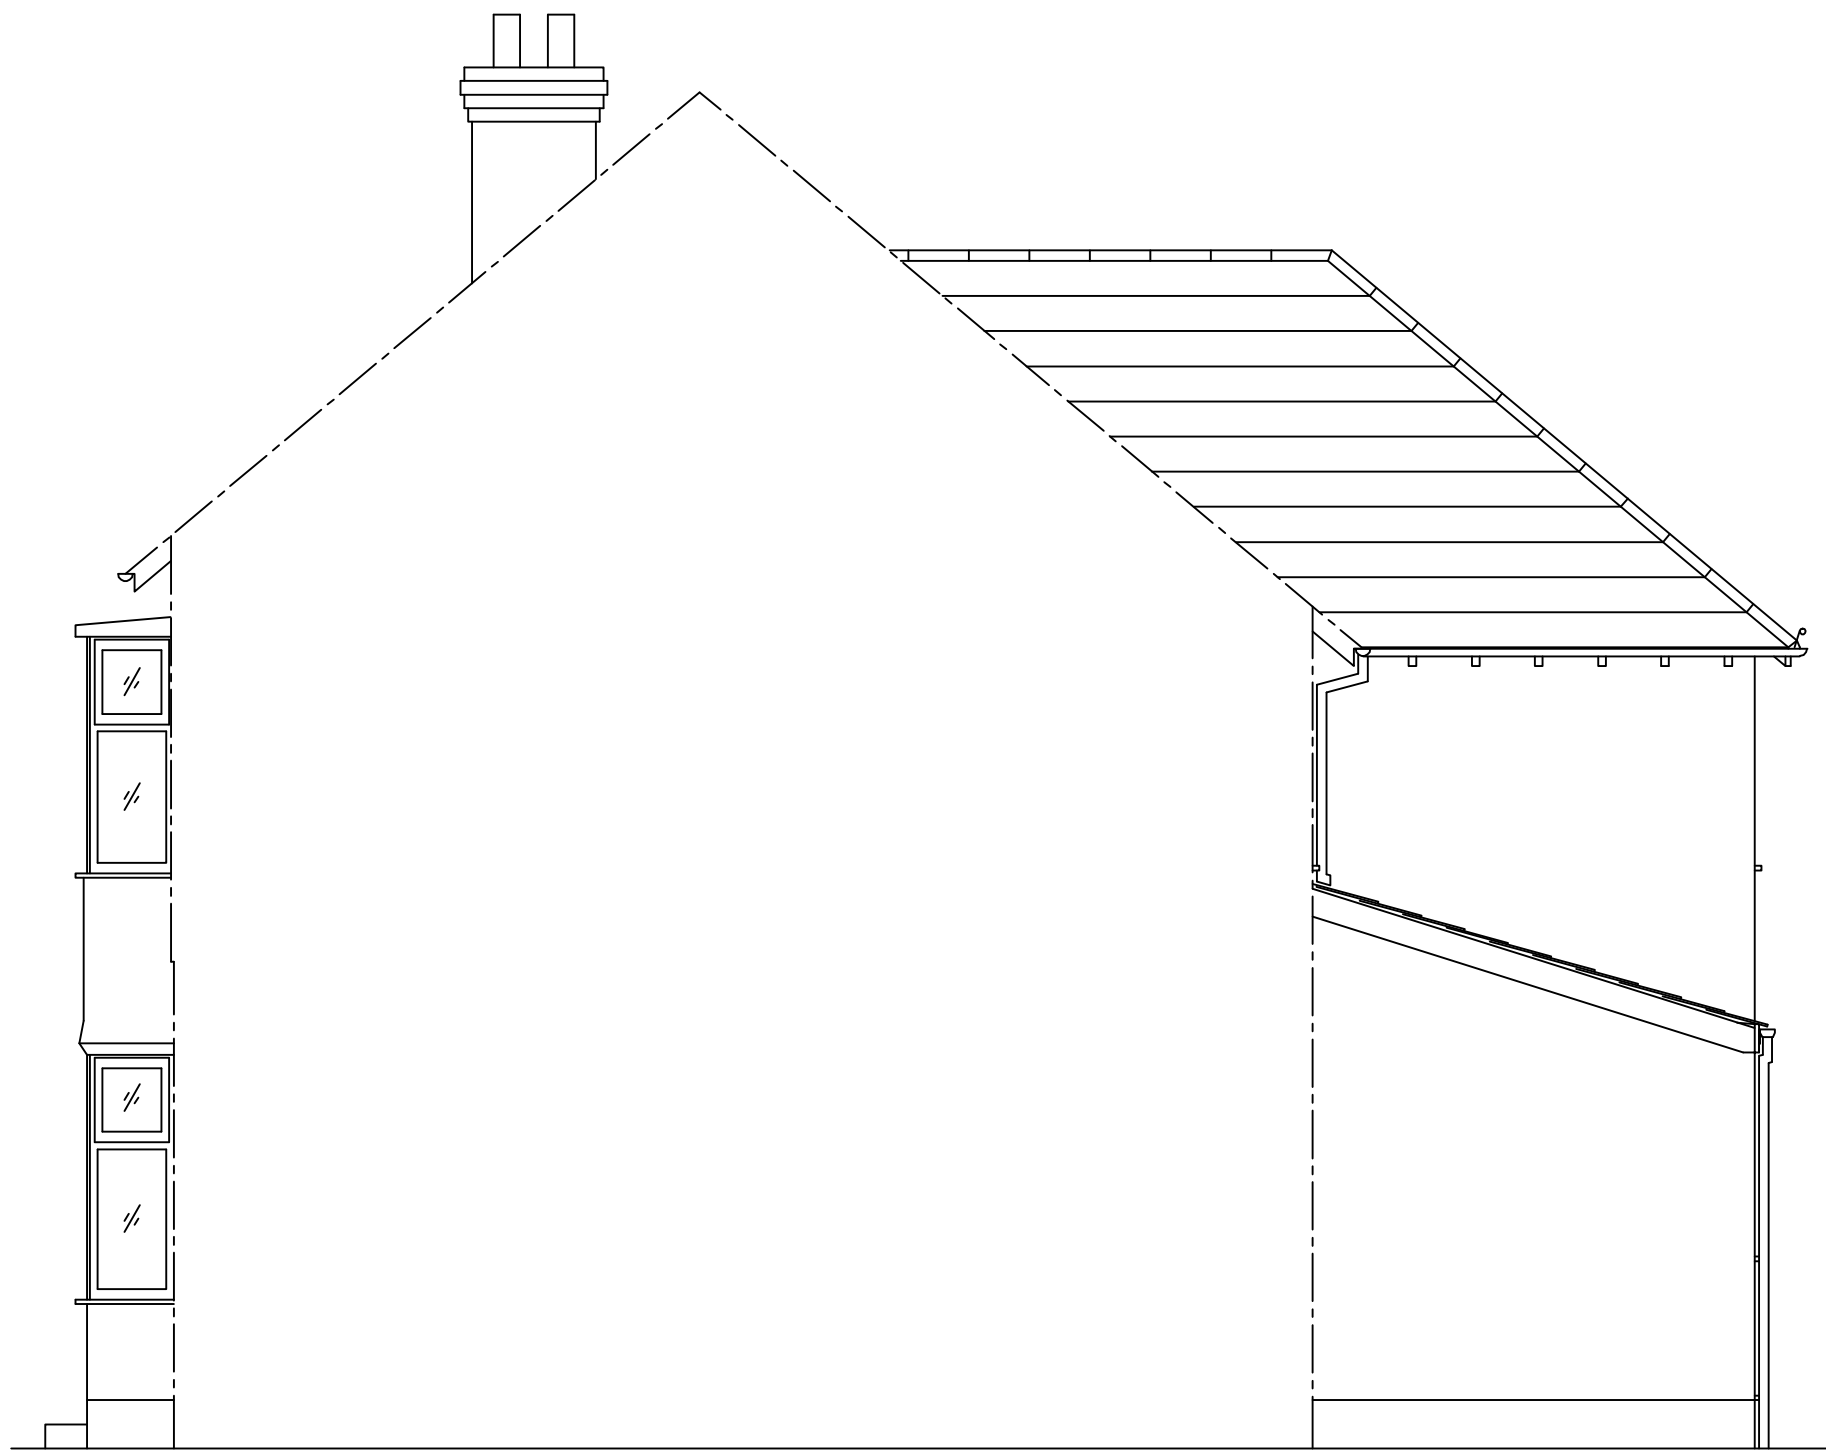

PROPOSED SIDE ELEVATION
(VIEWED FROM No. 19)

A/CAD HOME DESIGN
DRAWN BY STEVE GARNER TEL. No: 01695 - 421818
TWO STOREY EXTENSION TO THE SIDE & REAR, SINGLE
STOREY EXTENSIONS TO FRONT, SIDE & REAR OF
SEMI-DETACHED PROPERTY - EXISTING PLANS & ELEVATIONS

CLIENT:
Mr. & Mrs. J. LEFROY,
17, WEMBLEY ROAD,
MOSSLEY HILL,
LIVERPOOL.
L18 2DP.

SCALE:
1:50

BUILDER:

DRG. No:

DATE:
AUG. '15

A1/15/068/2