


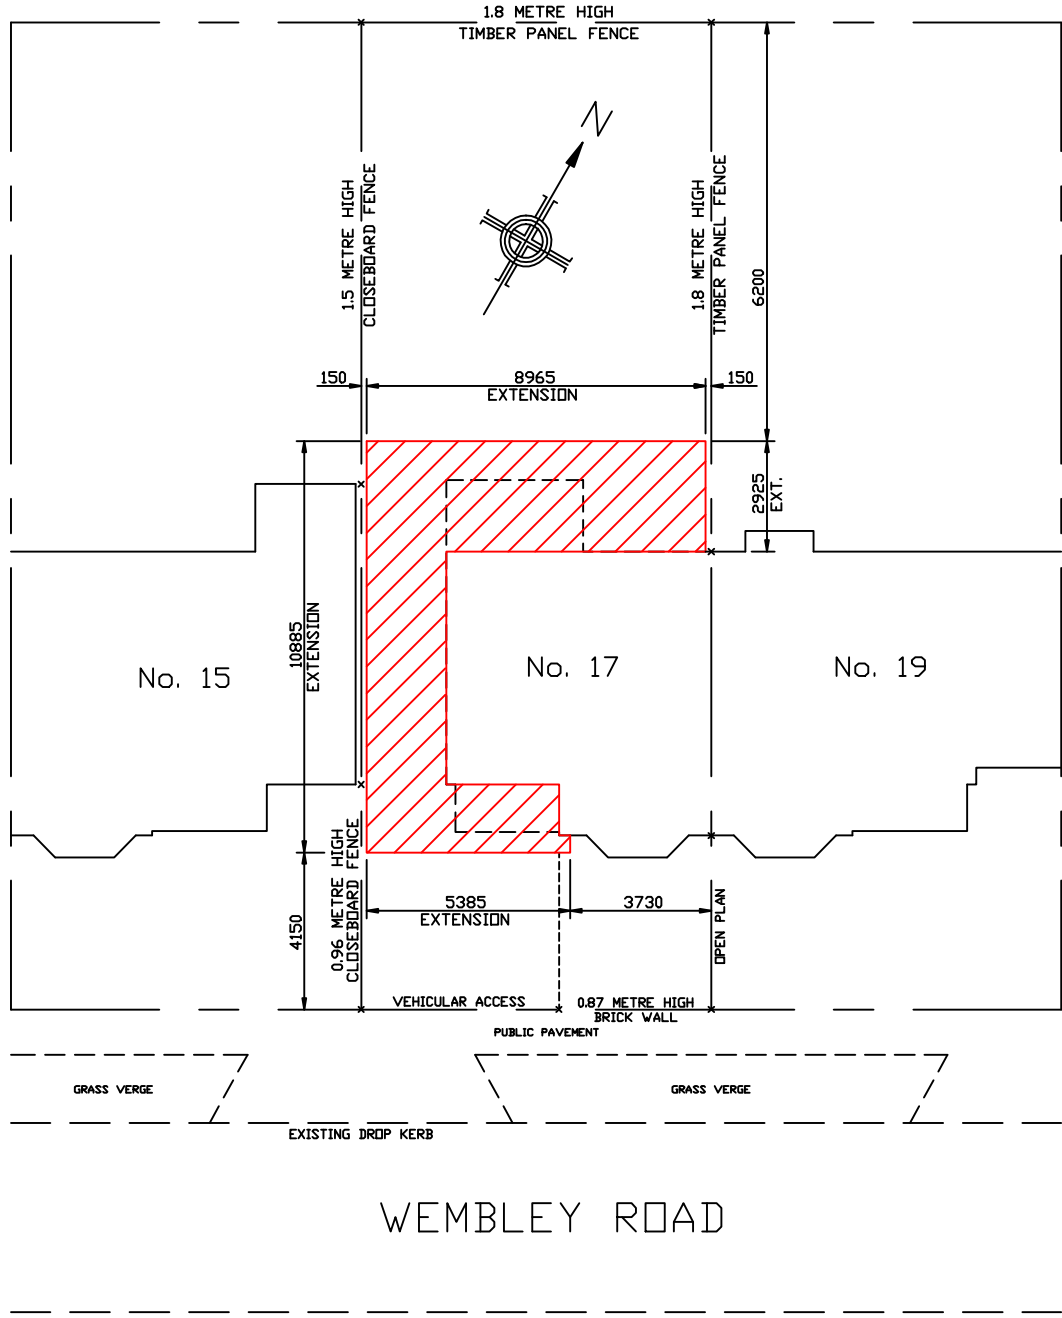

SITE PLAN
SCALE 1:200

A/CAD HOME DESIGN

DRAWN BY STEVE GARNER TEL. No. : 01695 - 421818

TITLE:

TWO STOREY EXTENSION TO THE SIDE & REAR, SINGLE
STOREY EXTENSIONS TO FRONT, SIDE & REAR OF
SEMI-DETACHED PROPERTY - SITE PLAN

CLIENT:

MR. J. LEFROY,
17, WEMBLEY ROAD,
MOSSLEY HILL,
LIVERPOOL.
L18 2DP.

SCALE:

1:200

BUILDER:

DATE:

AUG. '15

DRG No.:

A3/15/068/3