

All dimensions to be checked on site.
Figured dimensions to be read in preference to scaled.

BCA accepts no responsibility for any unauthorised amendments to the drawing and does not permit unauthorised copying of the drawing.


This drawing is copyright and remains the property of BCA unless otherwise agreed.

Revisions				Init.
Date	Rev	Description		
28.09.18	P01	Planning Submission Issue		TPG
12.10.18	P02	Updated Planning Submission Issue		EG


Notes



01 Front Elevation

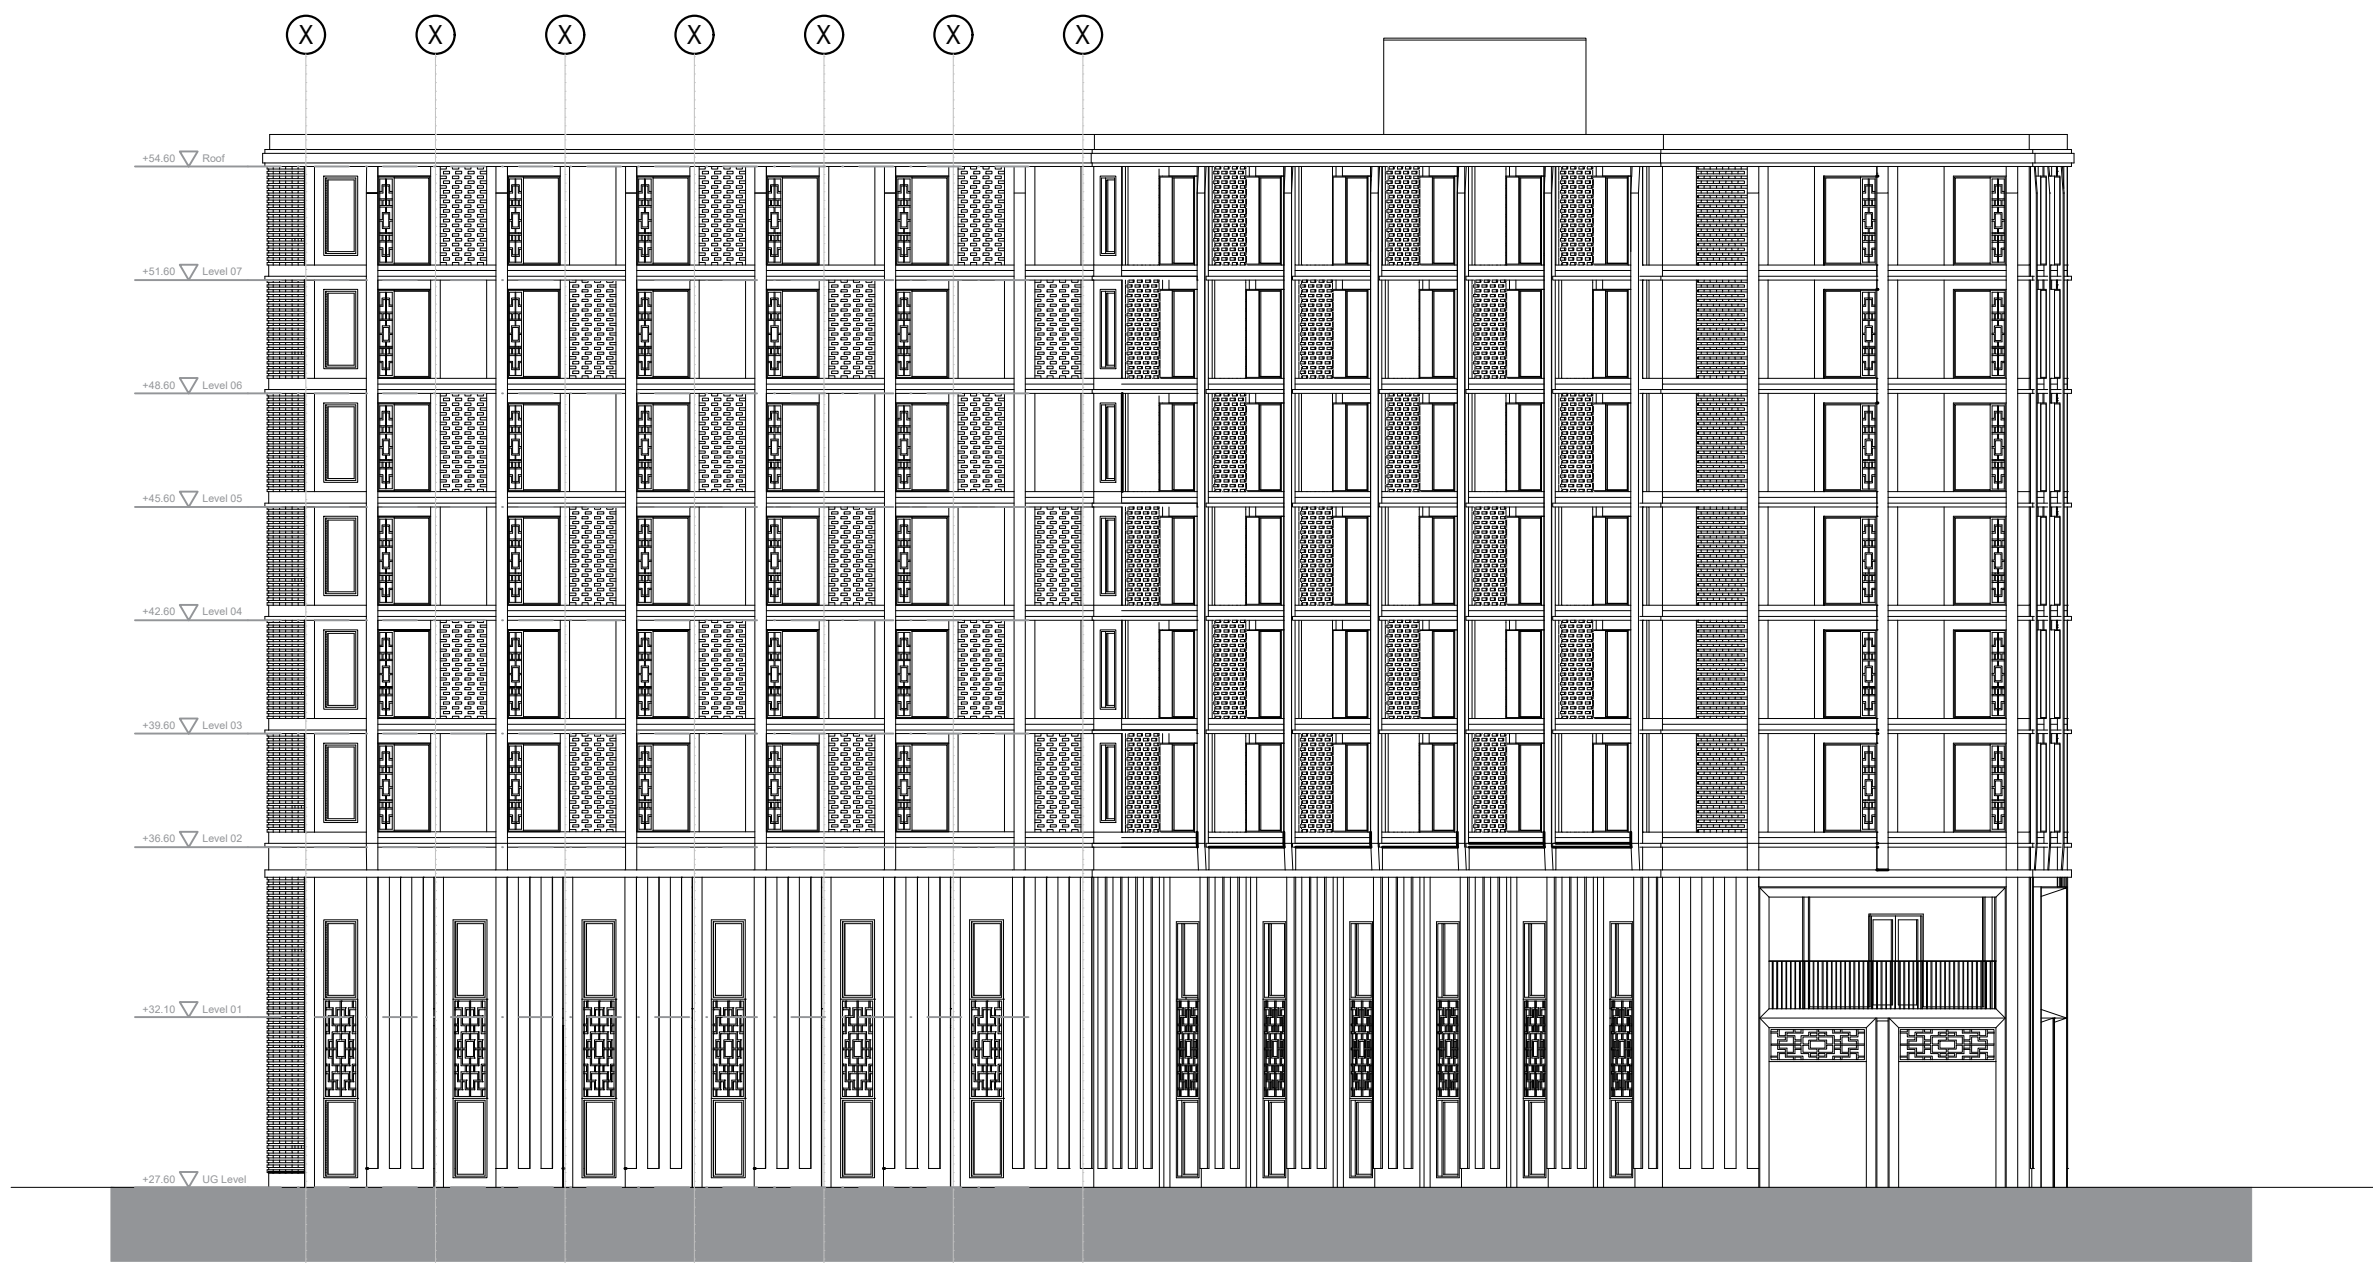


02 Rear Elevation

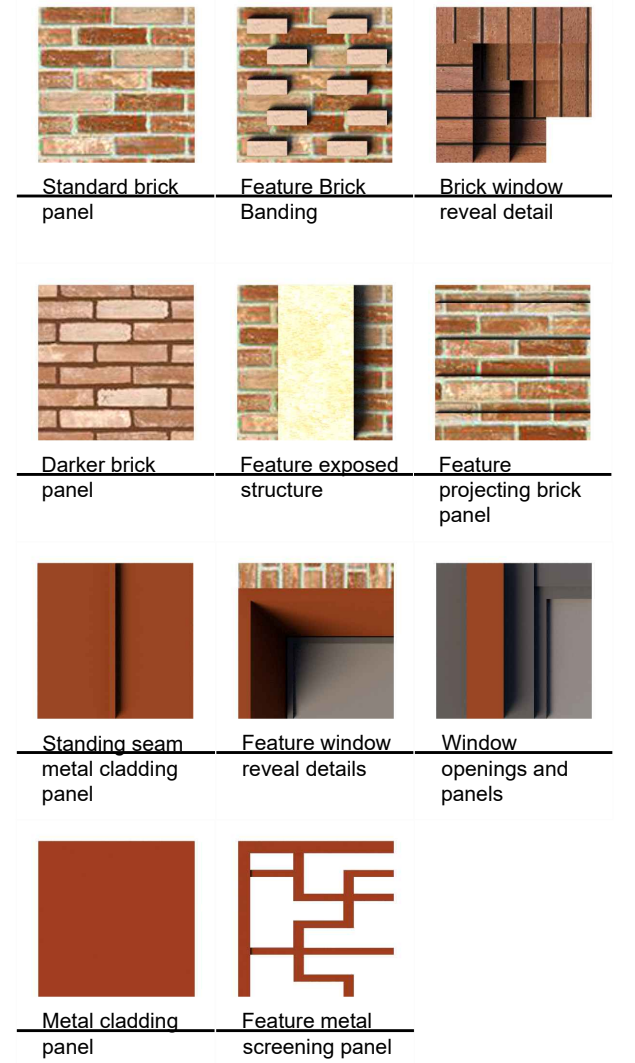


01 Front Elevation
Building 2B
Scale 1:500




02 Side Elevation
Building 2B
Scale 1:500

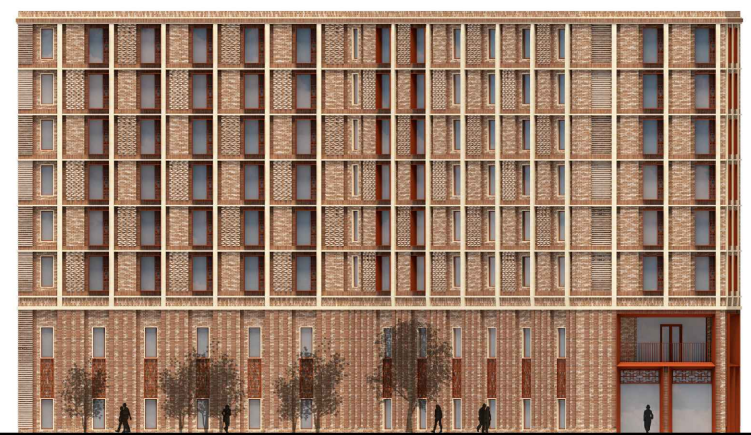

03 Rear Elevation
Building 2B
Scale 1:500

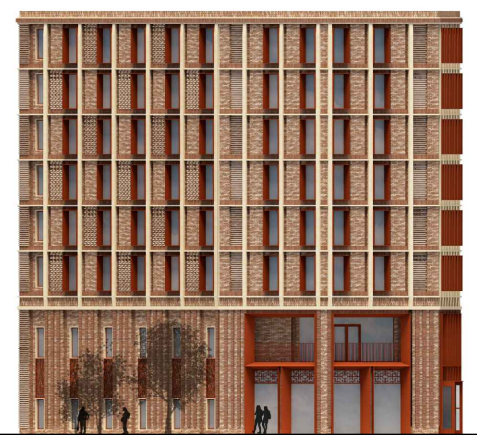

04 Side Elevation
Building 2B
Scale 1:500

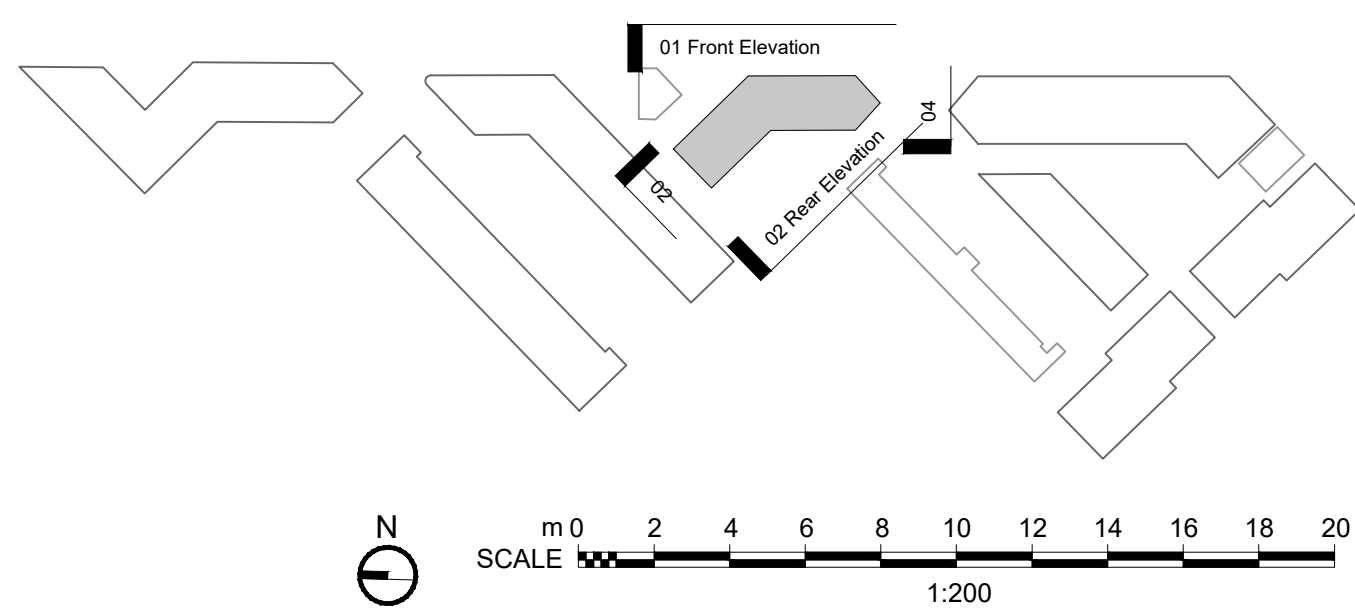

Drawing Status
PLANNING

BROCK CARMICHAEL
T +44 (0)151 242 6222 F +44 (0)151 236 4467
E office@brockcarmichael.co.uk www.brockcarmichael.co.uk
19 Old Hall Street, Liverpool, L3 9JQ

Client GREAT GEORGE STREET DEVELOPMENTS			
Job title GREAT GEORGE STREET			
Drawing title BLOCK 2B ELEVATIONS			
Scale @ A1 1:200	Drawn JDW	Checked TPG	Date 28.09.18
Job number 17.011	Drawing number L(05) 202	Issue P02	