





01 Front Elevation
Building 2C
Scale 1:500




02 Side Elevatio
Building 2C
Scale 1:500



03 Side Elevation
Building 2C
Scale 1:500




**04 Rear Elevation**Building 2C
Scale 1:500

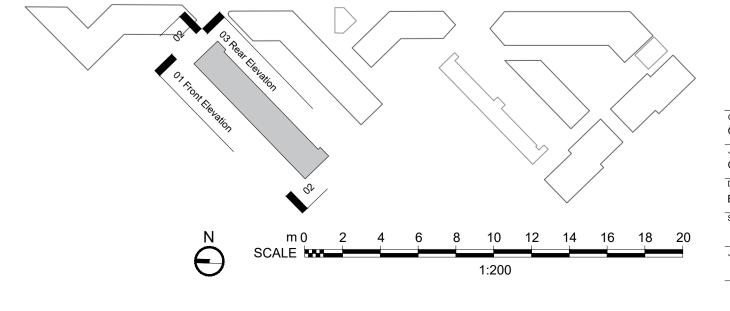

All dimensions to be checked on site. Figured dimensions to be read in preference to scaled.

BCA accepts no responsibilty for any unauthorised amendments to the drawing and does not permit unauthorised copying of the

| Revisions<br>Date    | Rev        | Description   |  |
|----------------------|------------|---|--|
| 28.09.18<br>12.10.18 | P01<br>P02 | Planning Submission Issue Updated Planning Submission Issue |  |
|                      |            |   |  |
| Notes                |            |   |  |
| notes                |            |   |  |
|                      |            |   |  |
|                      |            |   |  |

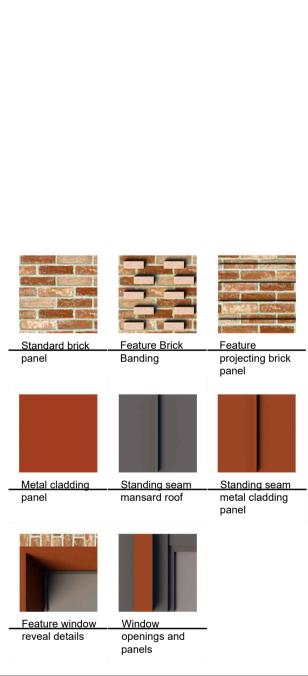

Drawing Status
PLANNING



T +44 (0)151 242 6222 F +44 (0)151 236 4467 E office@brockcarmichael.co.uk www.brockcarmichael.co.uk 19 Old Hall Street, Liverpool, L3 9JQ

| Client<br>GREAT GEORGE STREET DEVELOPMENTS |                |         |          |  |  |  |  |
|--|----------------|---------|----------|--|--|--|--|
| Job title                                  |                |         |          |  |  |  |  |
| GREAT GEORGE STREET                        |                |         |          |  |  |  |  |
| Drawing title                              |                |         |          |  |  |  |  |
| BLOCK 2C ELEVATIONS                        |                |         |          |  |  |  |  |
| Scale @ A1                                 | Drawn          | Checked | Date     |  |  |  |  |
| 1:200                                      | JDW            | TPG     | 28.09.18 |  |  |  |  |
| Job number                                 | Drawing number |         | Issue    |  |  |  |  |
| 17.011                                     | L(05) 203      | P02     |          |  |  |  |  |
|  |                |         |          |  |  |  |  |