


All dimensions to be checked on site.  
Figured dimensions to be read in preference to scaled.

BCA accepts no responsibility for any unauthorised amendments to the drawing and does not permit unauthorised copying of the drawing.


This drawing is copyright and remains the property of BCA unless otherwise agreed.

Revisions			
Date	Rev	Description	Init.
28.09.18	P01	Planning Submission Issue	TPG
12.10.18	P02	Updated Planning Submission Issue	EG


Notes

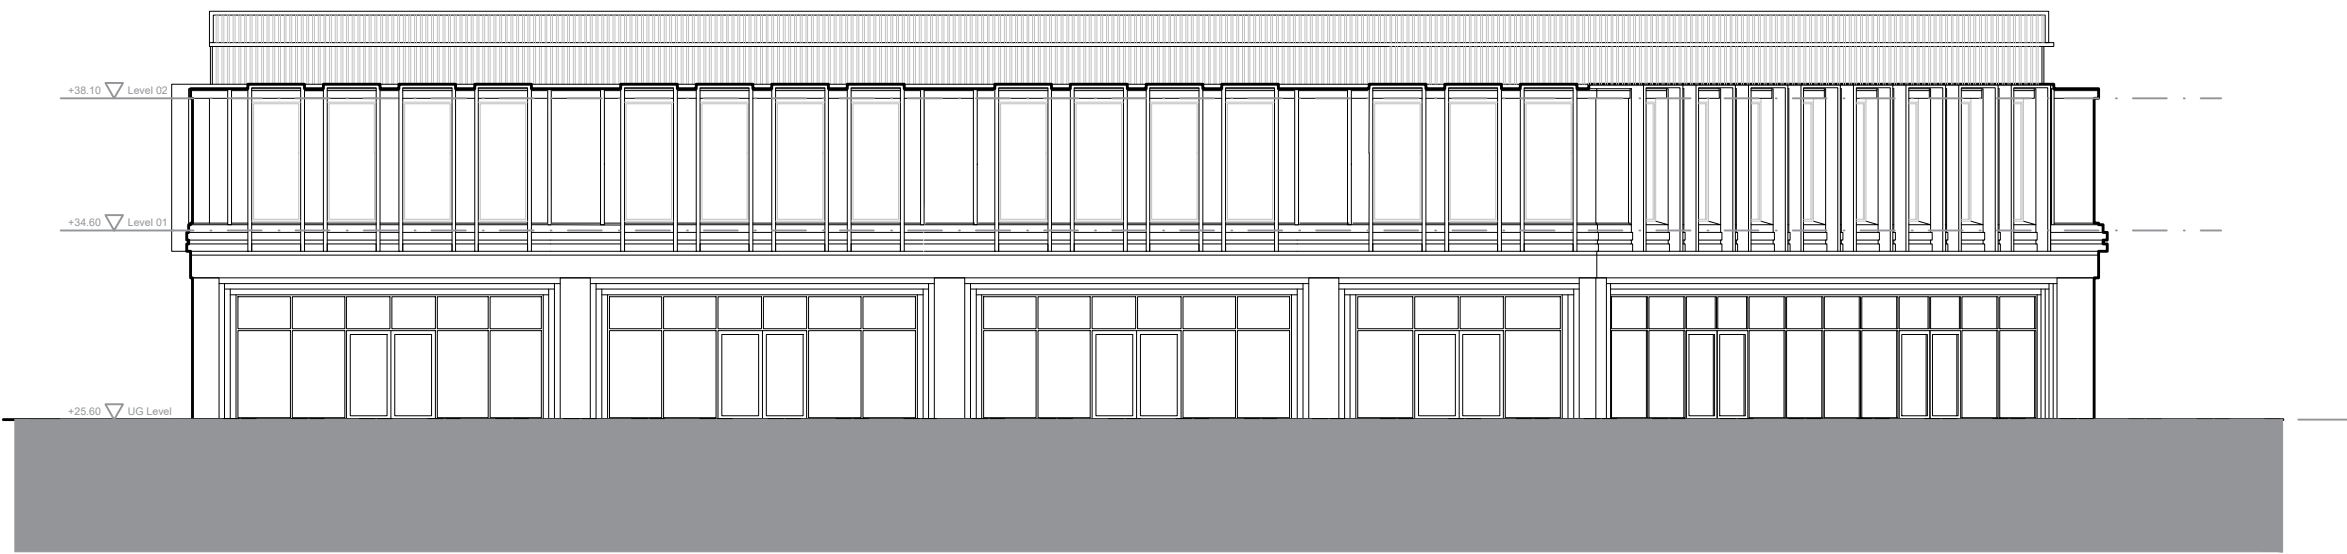


01 Front Elevation

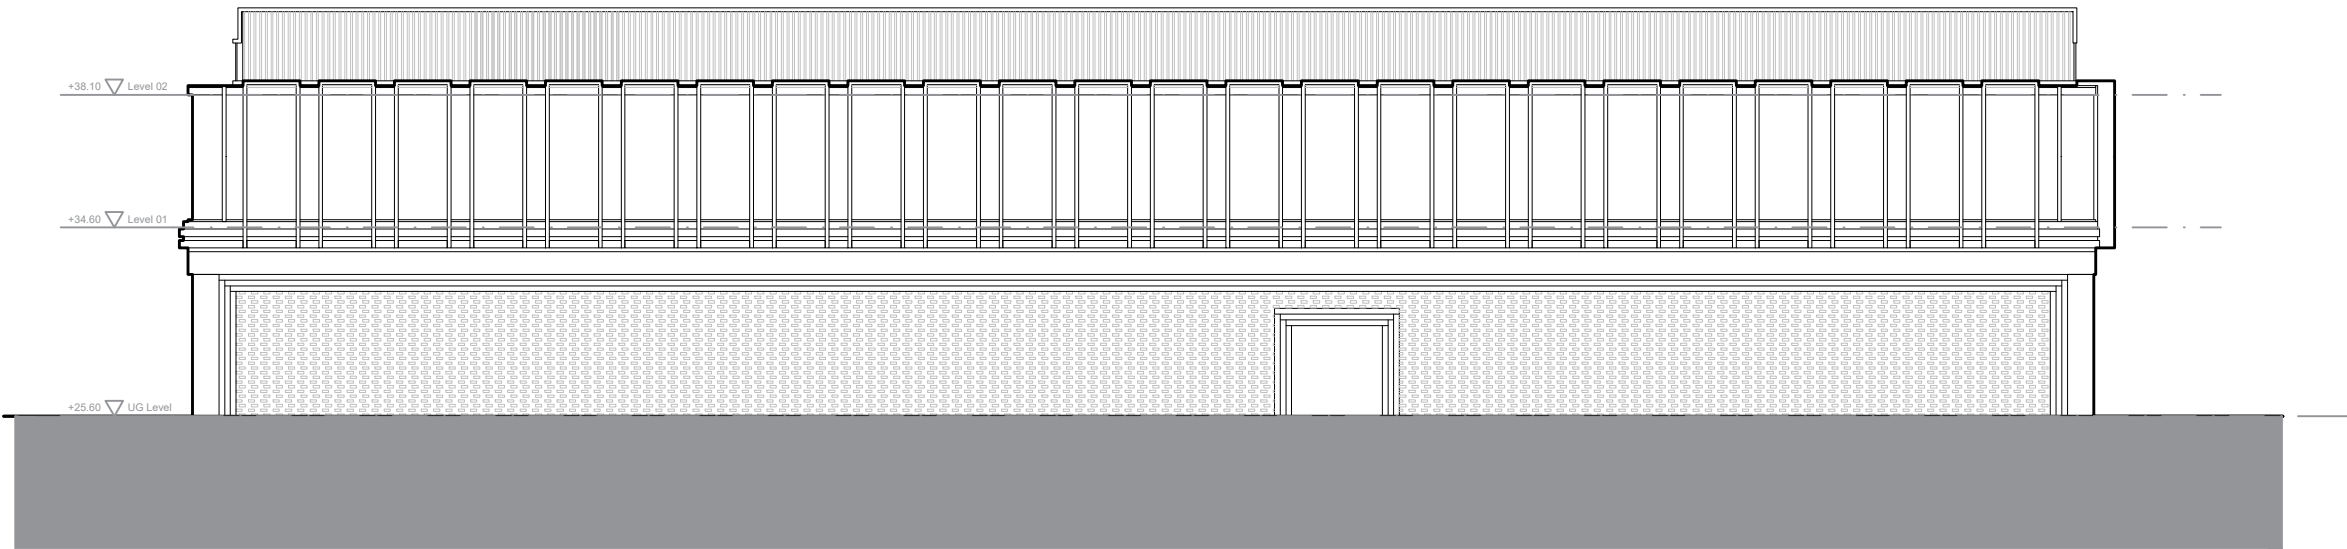


02 Rear Elevation

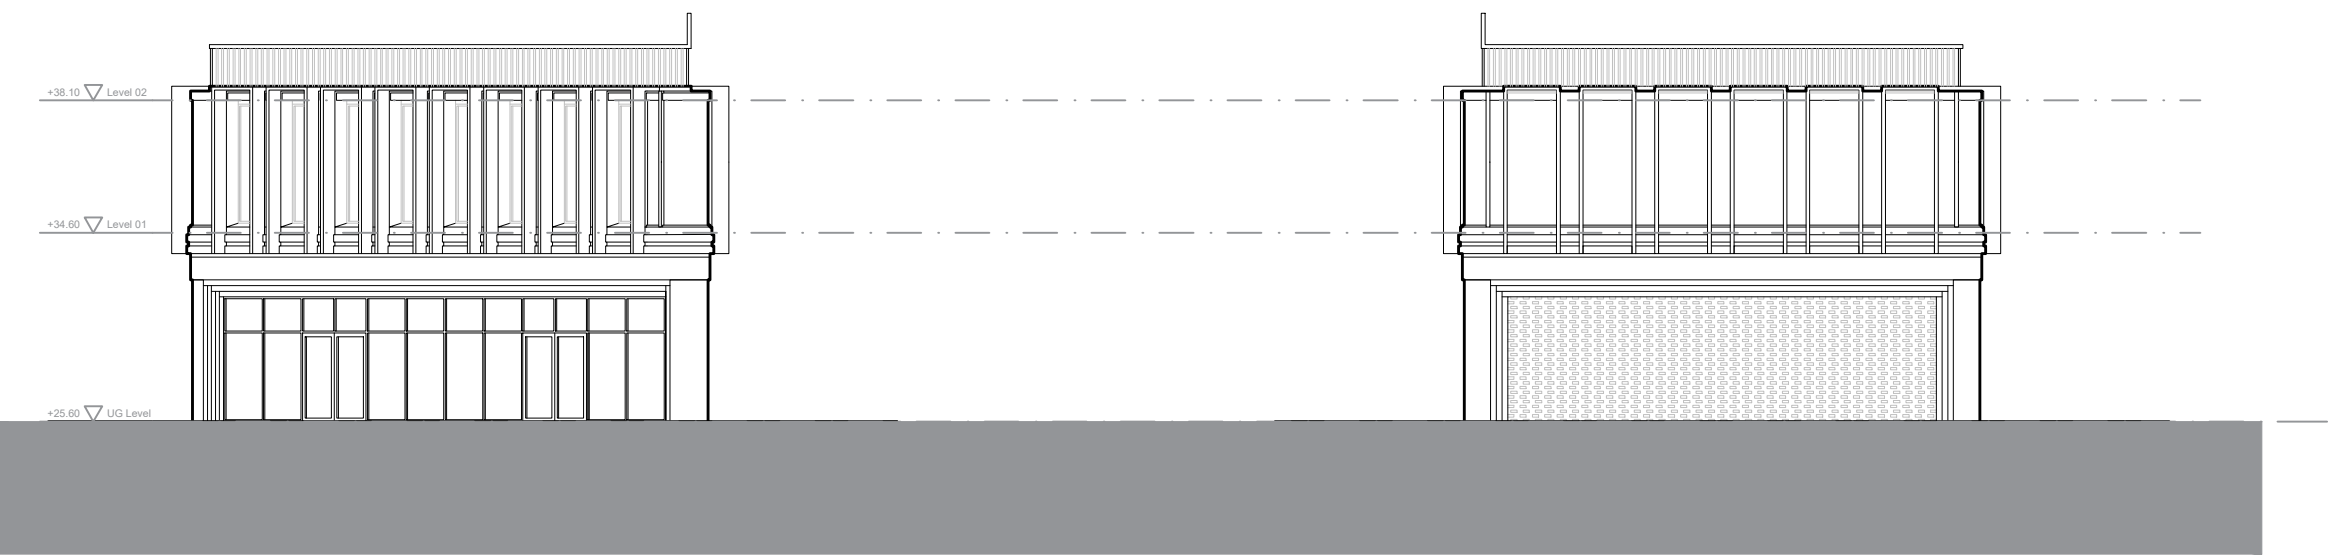

03 End Elevations

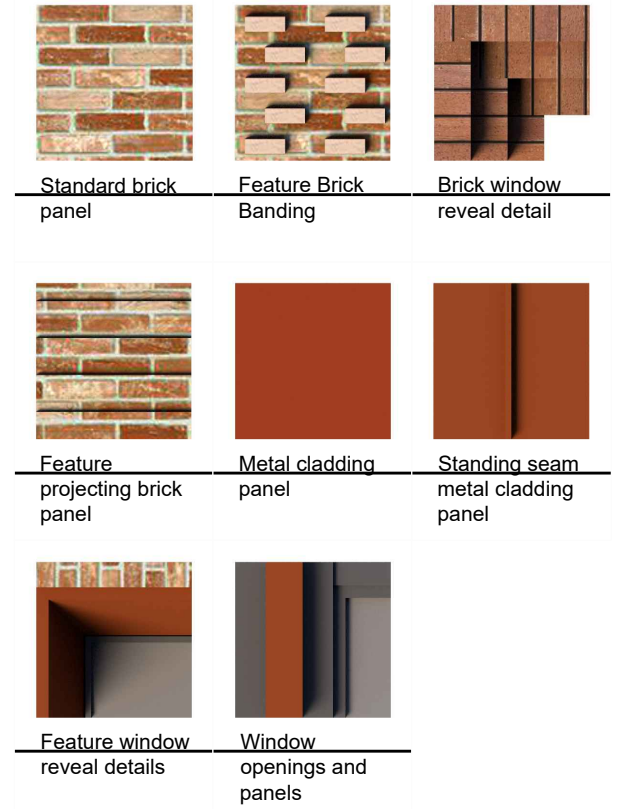

01 Front Elevation  
Building 3B  
Scale 1:500

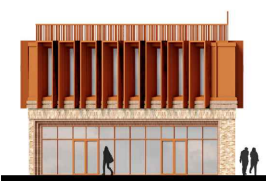


02 Side Elevation  
Building 3B  
Scale 1:500



03 Side Elevation  
Building 3B  
Scale 1:500



04 Rear Elevation  
Building 3B  
Scale 1:500

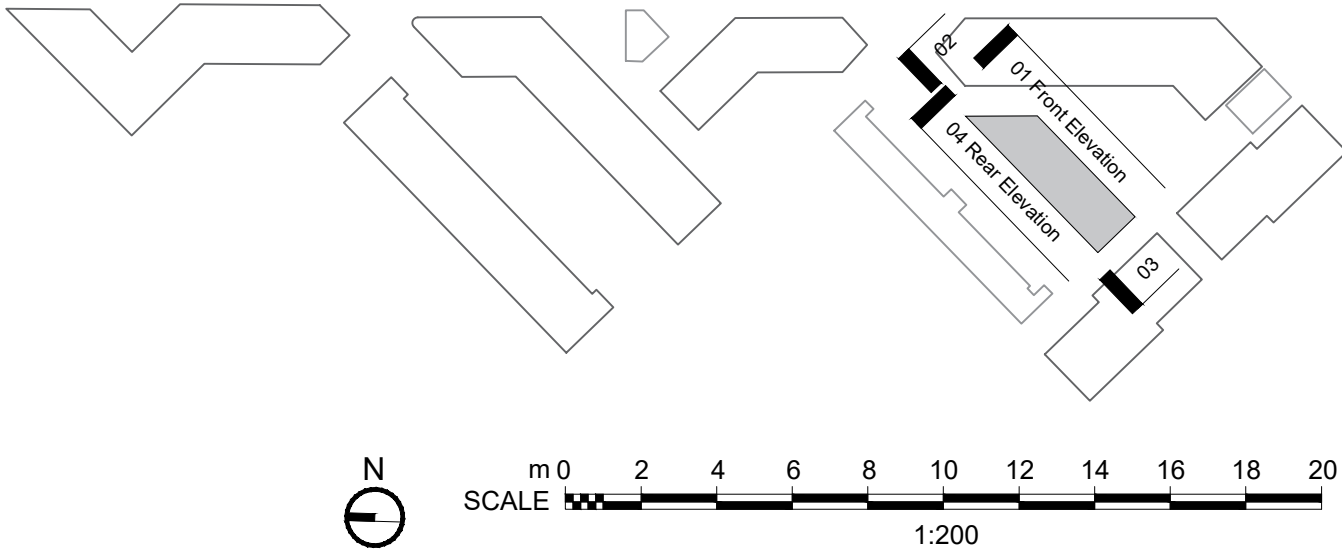

Client  
GREAT GEORGE STREET DEVELOPMENTS

Job title  
GREAT GEORGE STREET

Drawing title  
BLOCK 3B ELEVATIONS

Scale @ A1  
1:200

Drawn  
TB

Checked  
TPG

Date  
28.09.18

Job number  
17.011

Drawing number  
L(05) 302

Issue  
P02